



DRC

PZ25- 12000013
12/03/2025

SKETCH OF BOUNDARY SURVEY TOPOGRAPHIC SURVEY

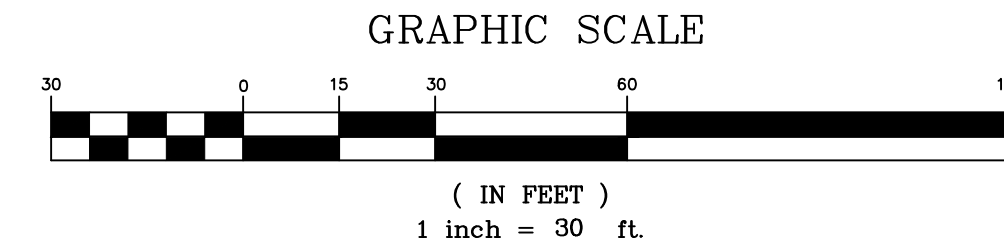

WEST SAMPLE ROAD

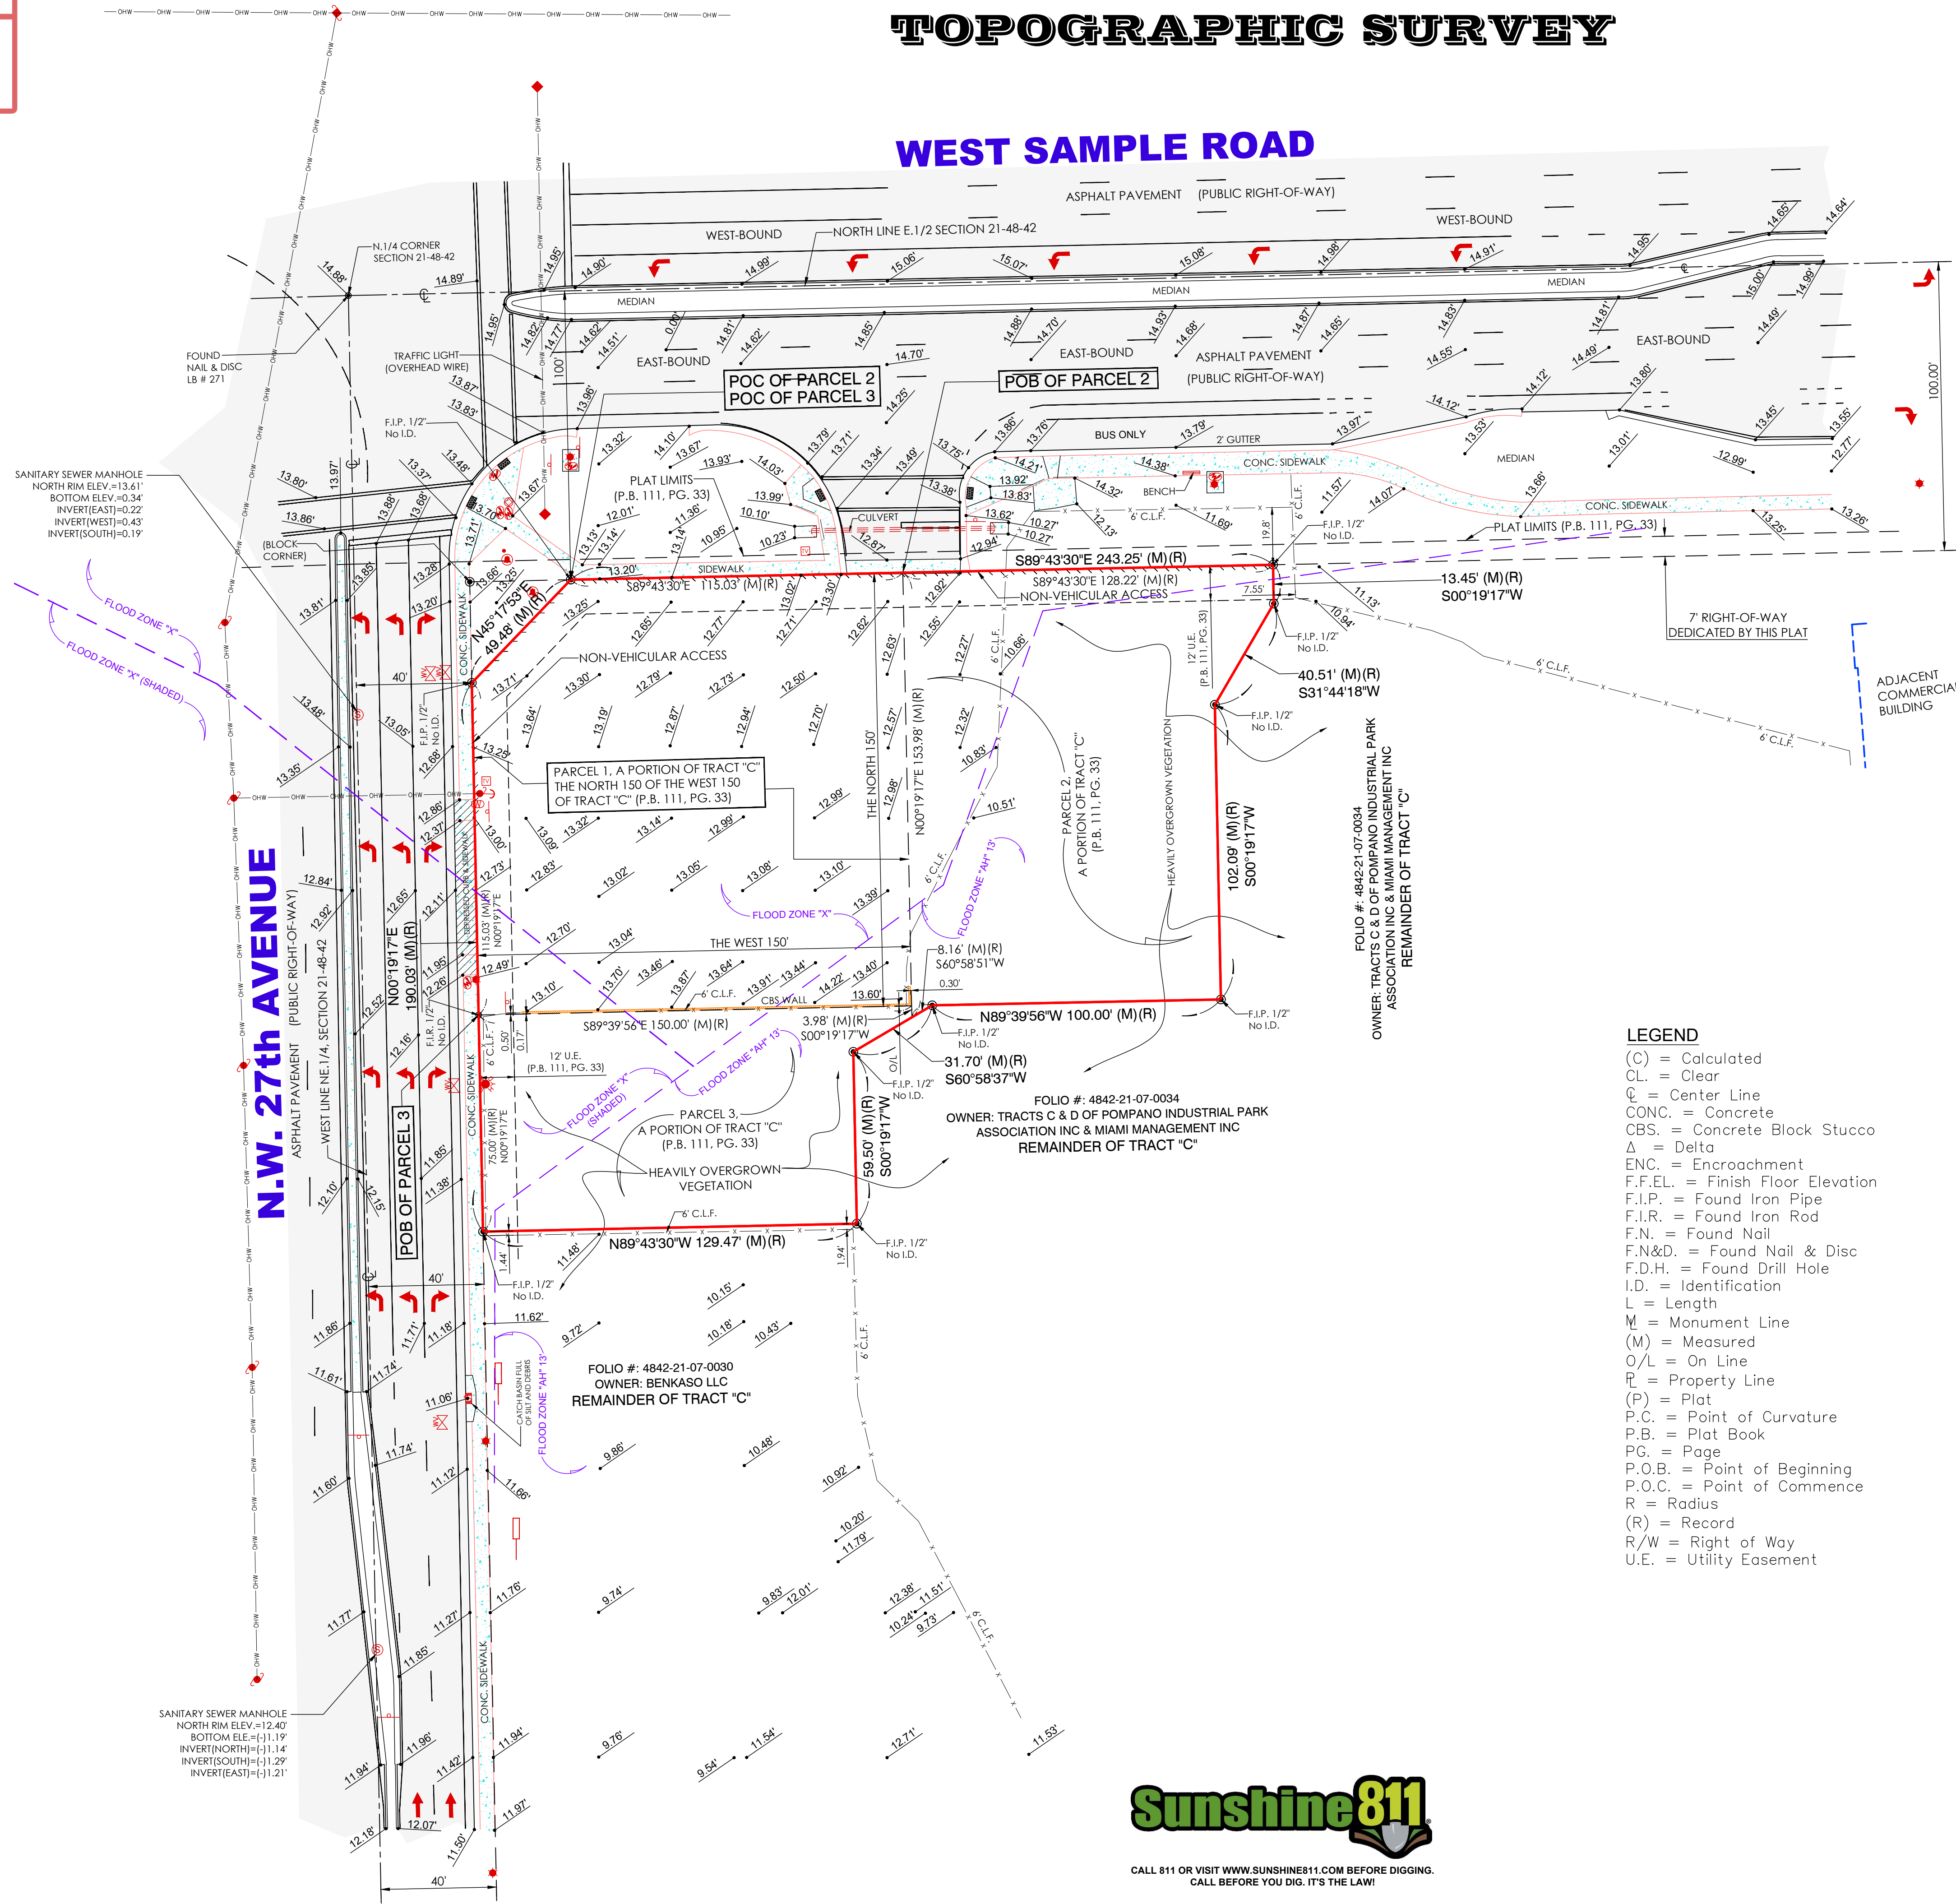

LEGEND

(C) = Calculated
CL = Clear
CL = Center Line
CONC. = Concrete
CBS. = Concrete Block Stucco
Δ = Delta
ENC. = Encroachment
F.F.E.L. = Finish Floor Elevation
F.I.P. = Found Iron Pipe
F.I.R. = Found Iron Rod
F.N. = Found Nail
F.N&D. = Found Nail & Disc
F.D.H. = Found Drill Hole
I.D. = Identification
L = Length
M = Monument Line
(M) = Measured
O/L = On Line
PL = Property Line
(P) = Plat
P.C. = Point of Curvature
P.B. = Plat Book
PG. = Page
P.O.B. = Point of Beginning
P.O.C. = Point of Commence
R = Radius
(R) = Record
R/W = Right of Way
U.E. = Utility Easement

SYMBOLS



ANCHOR
EXISTING ELEVATION
PALM
TREE
CHAIN LINK FENCE (C.L.F.)
CBS. WALL



CALL 811 OR VISIT WWW.SUNSHINE811.COM BEFORE DIGGING.
CALL BEFORE YOU DIG. IT'S THE LAW!

JORGE L. CABRERA

Professional Surveyor & Mapper, # 6487

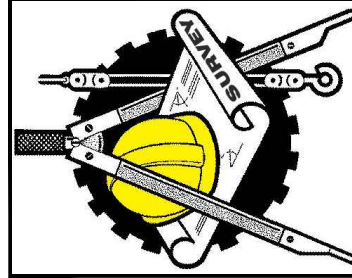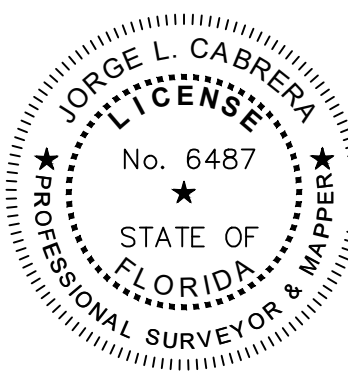

JORGE L. CABRERA
Professional Surveyor and Mapper
State of Florida
PLS/PSM License No: 6487
2852 S.W. 149th Place, Miami, Florida 33185
Phone: (305) 302-2522 Fax: (305) 207-9537
Email: jorgecabrerapl@gmail.com

No.	Date	Description
1	09/10/2025	LAST REVISION

Prepared for:

Festival Centre, LLC

CHECKED BY:	JLC.
DRAWN BY:	JF / ELF
FIELD DATE:	04/30/2024
DATE:	05/09/2024
SCALE:	1" = 30'
JOB No.	24-8007

SHEET:

2 OF 3