
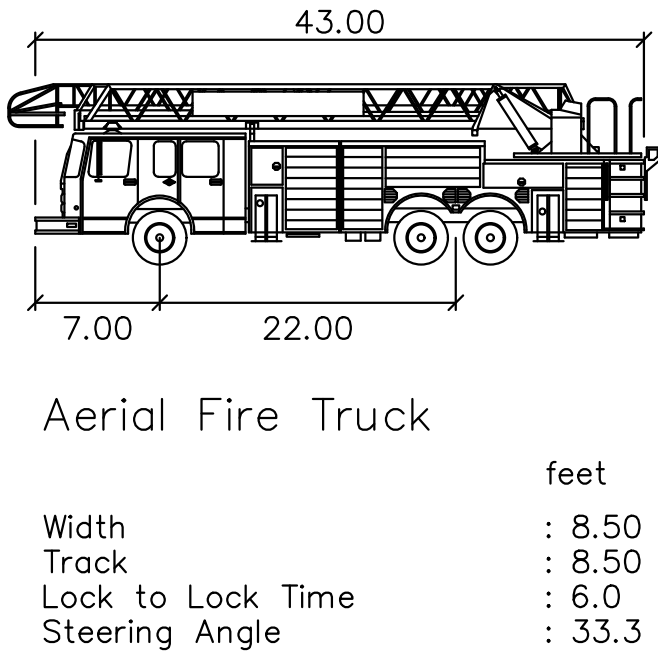
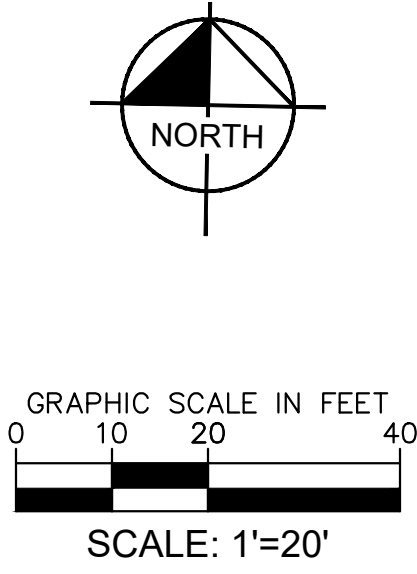


Plotted By: Beigelman, Alex Sheet Set: 2690 WEST SAMPLE ROAD Layout: C5.00 FIRE TRUCK MANEUVERABILITY PLAN September 15, 2025 05:56:16pm K:\14-civil\143 jobs\143360001 2690 west sample road civil and Design\CADD\plansheets\C5.00 FIRE TRUCK MANEUVERABILITY PLAN.dwg

This document, together with the concepts and designs presented herein, as an instrument of service, is intended only for the specific purpose and client for which it was prepared. Reuse of and improper reliance on this document without written authorization and adaptation by Kimley-Horn and Associates, Inc. shall be without liability to Kimley-Horn and Associates, Inc.

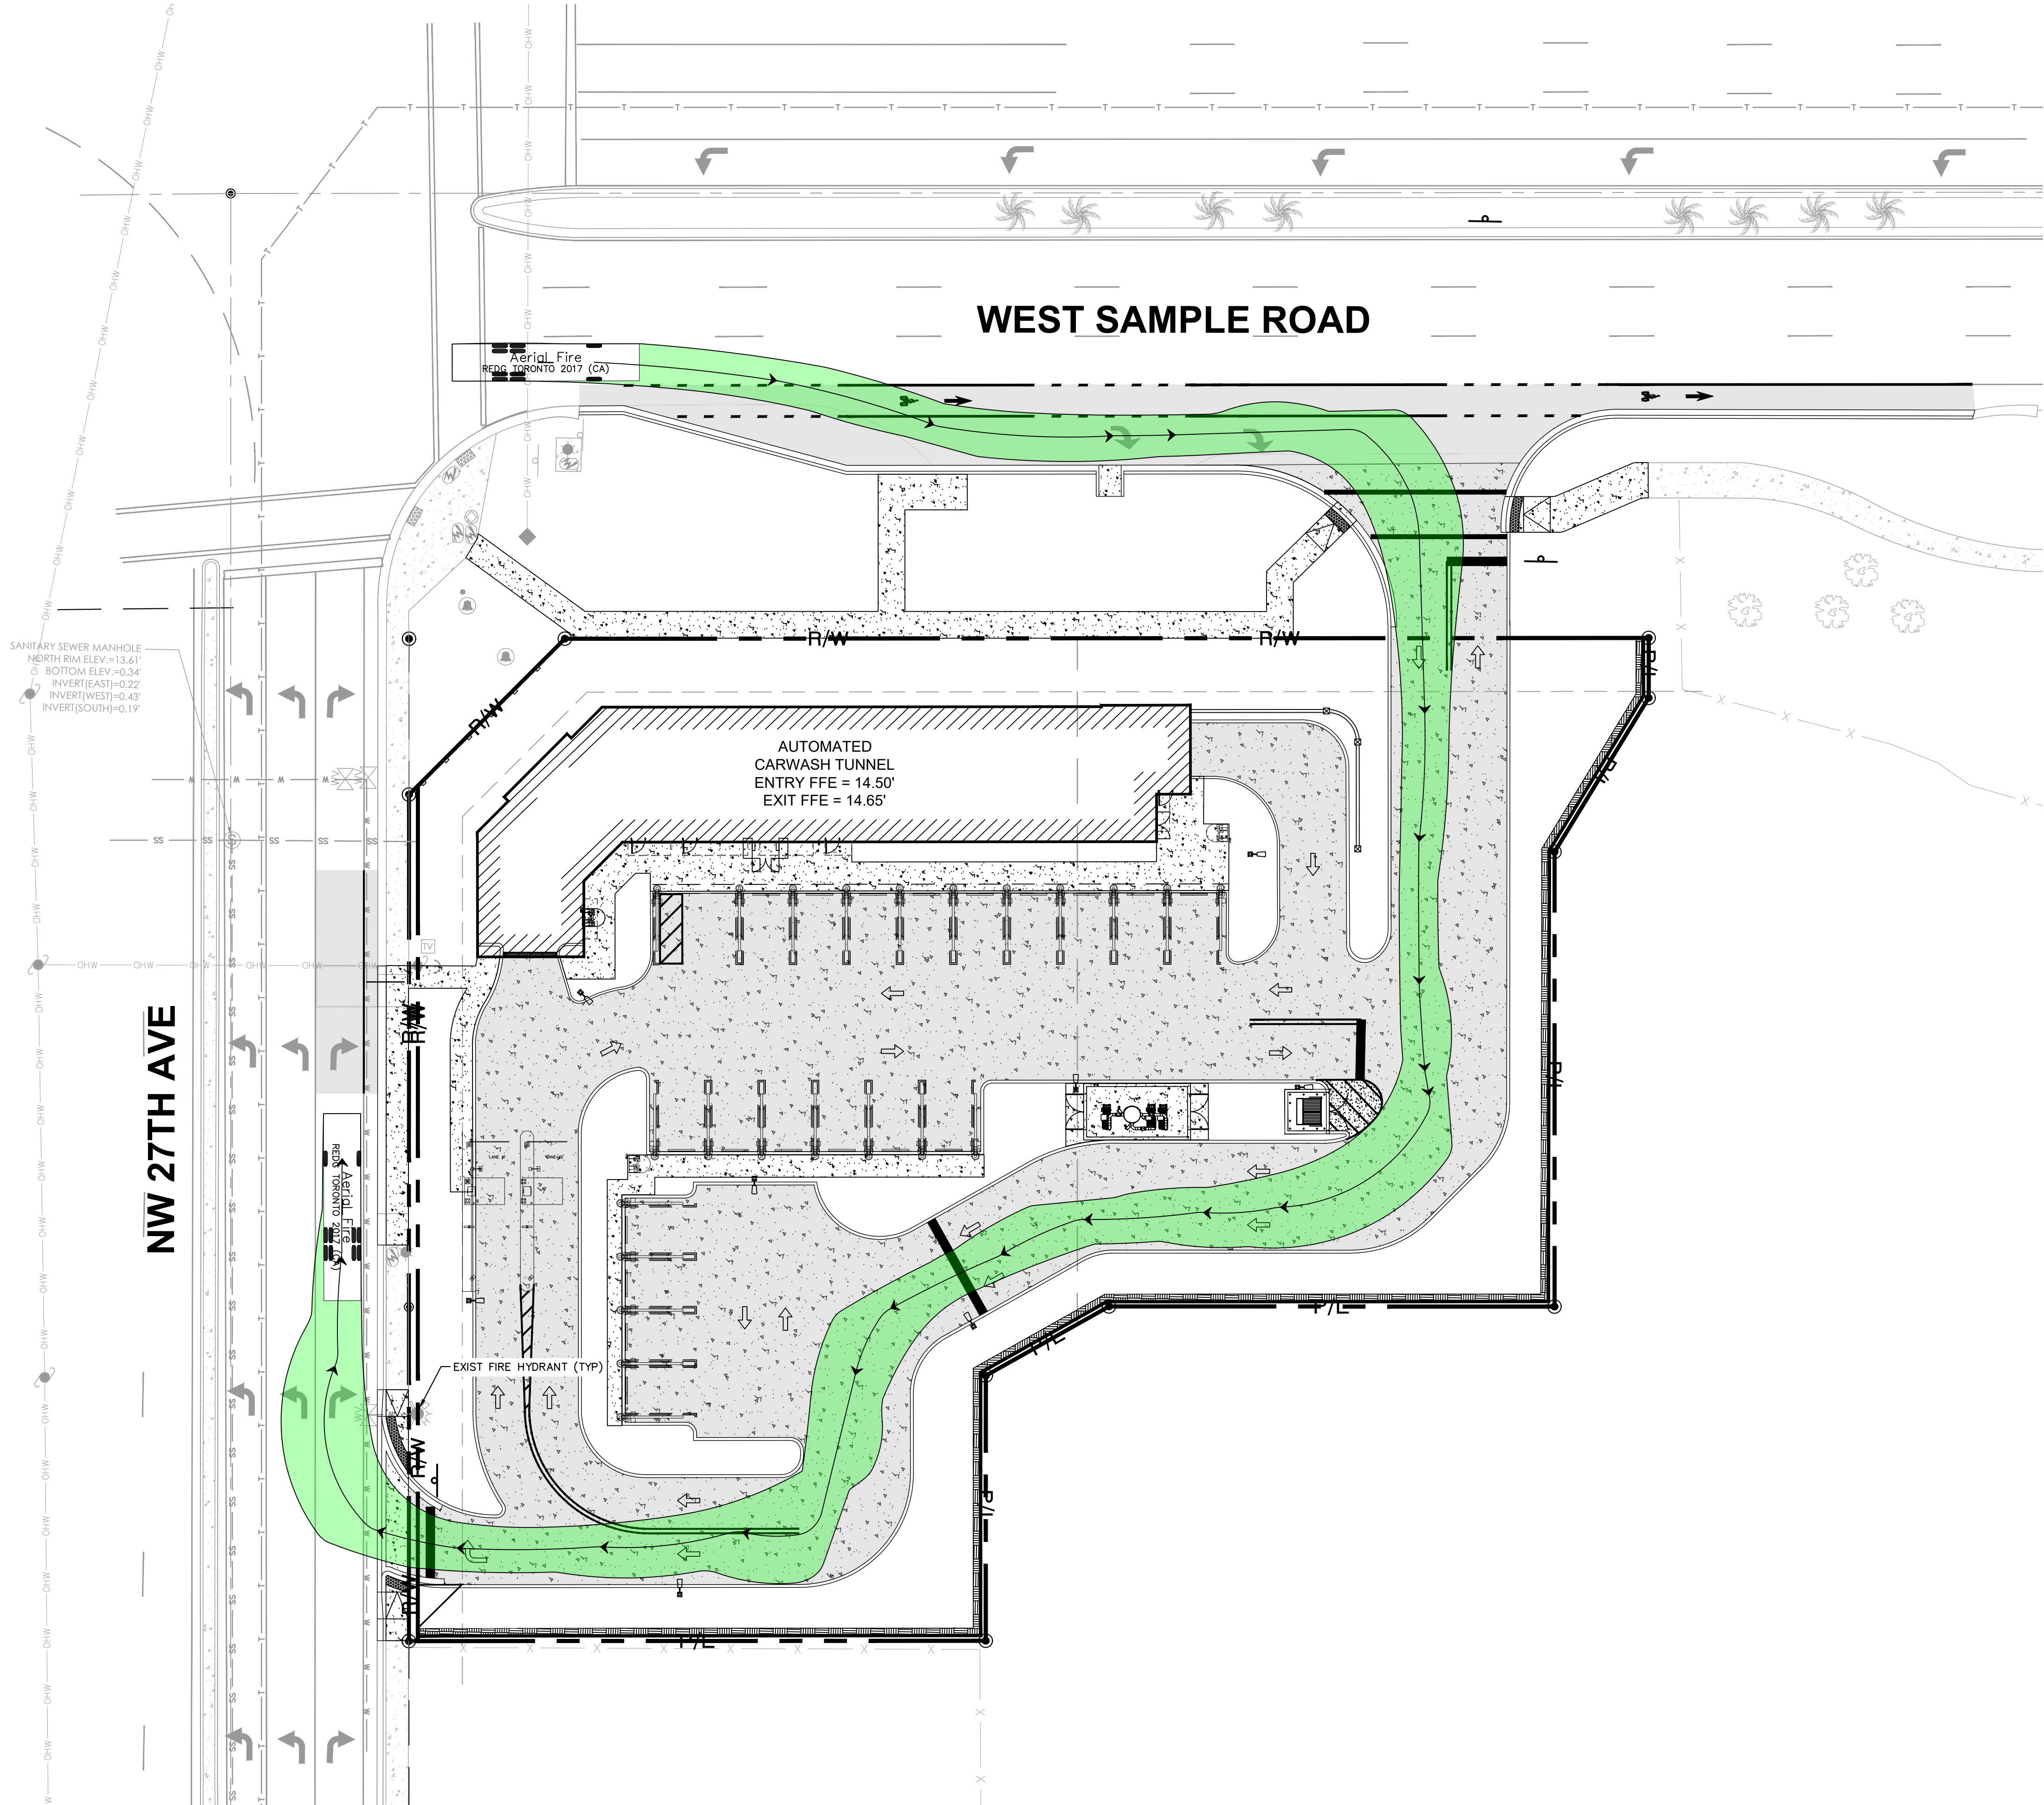

THIS ITEM HAS BEEN DIGITALLY SIGNED AND SEALED BY GEORGE BALABAN, P.E. ON THE DATE ADJACENT TO THE SEAL. SIGNATURE MUST BE VERIFIED ON ANY ELECTRONIC COPIES.

THE PRESENCE OF GROUNDWATER SHOULD BE ANTICIPATED. CONTRACTOR'S BID SHALL INCLUDE CONSIDERATION FOR ADDRESSING THIS ISSUE AND OBTAINING ALL NECESSARY PERMITS.



ALL ELEVATIONS SHOWN ON THESE PLANS ARE BASED ON THE NAVD 88. TO CONVERT THE ELEVATION HEREON TO NGVD 29 ADD 1.51 FEET.

811

It's fast. It's free. It's the law.

www.callsunshine.com

KNOW WHAT'S BELOW
ALWAYS CALL 811
BEFORE YOU DIG

SHEET NUMBER		C5.00		CITY OF POMPANO BEACH		FLORIDA	
2690 WEST SAMPLE ROAD PREPARED FOR NATIONAL EXPRESS WASH LLC				FIRE TRUCK MANEUVERABILITY PLAN			
KHA PROJECT 143360001		DATE MAY 2025		SCALE AS SHOWN		DESIGNED BY MB	
						DRAWN BY MB	
						CHECKED BY GB	
						DATE: 01/17/25	
							
				© 2025 KIMLEY-HORN AND ASSOCIATES, INC. 8201 PETERS ROAD, SUITE 2200, PLANTATION, FL 33324 PHONE: 954-535-5100 FAX: 954-739-2247 WWW.KIMLEY-HORN.COM REGISTRY No. 696			
				No.		REVISIONS	
				DATE		BY	