
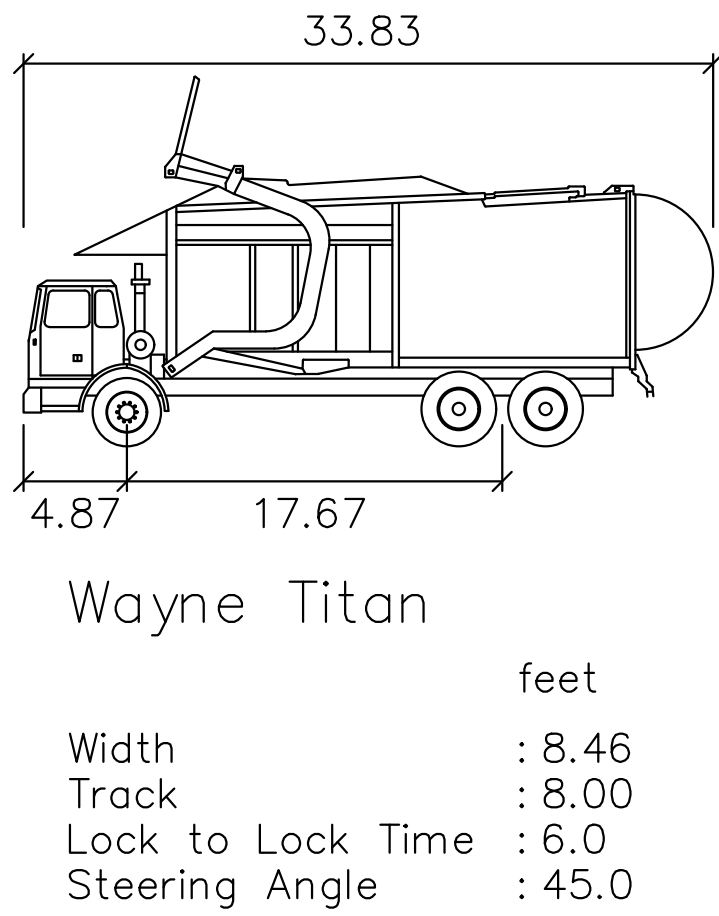
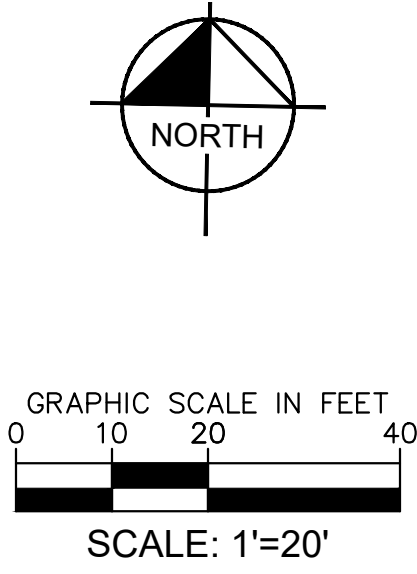


Plotted By: Beigelman, Alex Sheet Set: 2690 WEST SAMPLE ROAD Layout: C5.10 TRASH TRUCK MANEUVERABILITY PLAN September 15, 2025 05:54:23pm K:\1\civil\143 Jobs\143360001 2690 west sample road civil and Design\CADD\plansheets\C5.00 FIRE TRUCK MANEUVERABILITY PLAN.dwg

This document, together with the concepts and designs presented herein, as an instrument of service, is intended only for the specific purpose and client for which it was prepared. Reuse of and improper reliance on this document without written authorization and adaptation by Kimley-Horn and Associates, Inc. shall be without liability to Kimley-Horn and Associates, Inc.

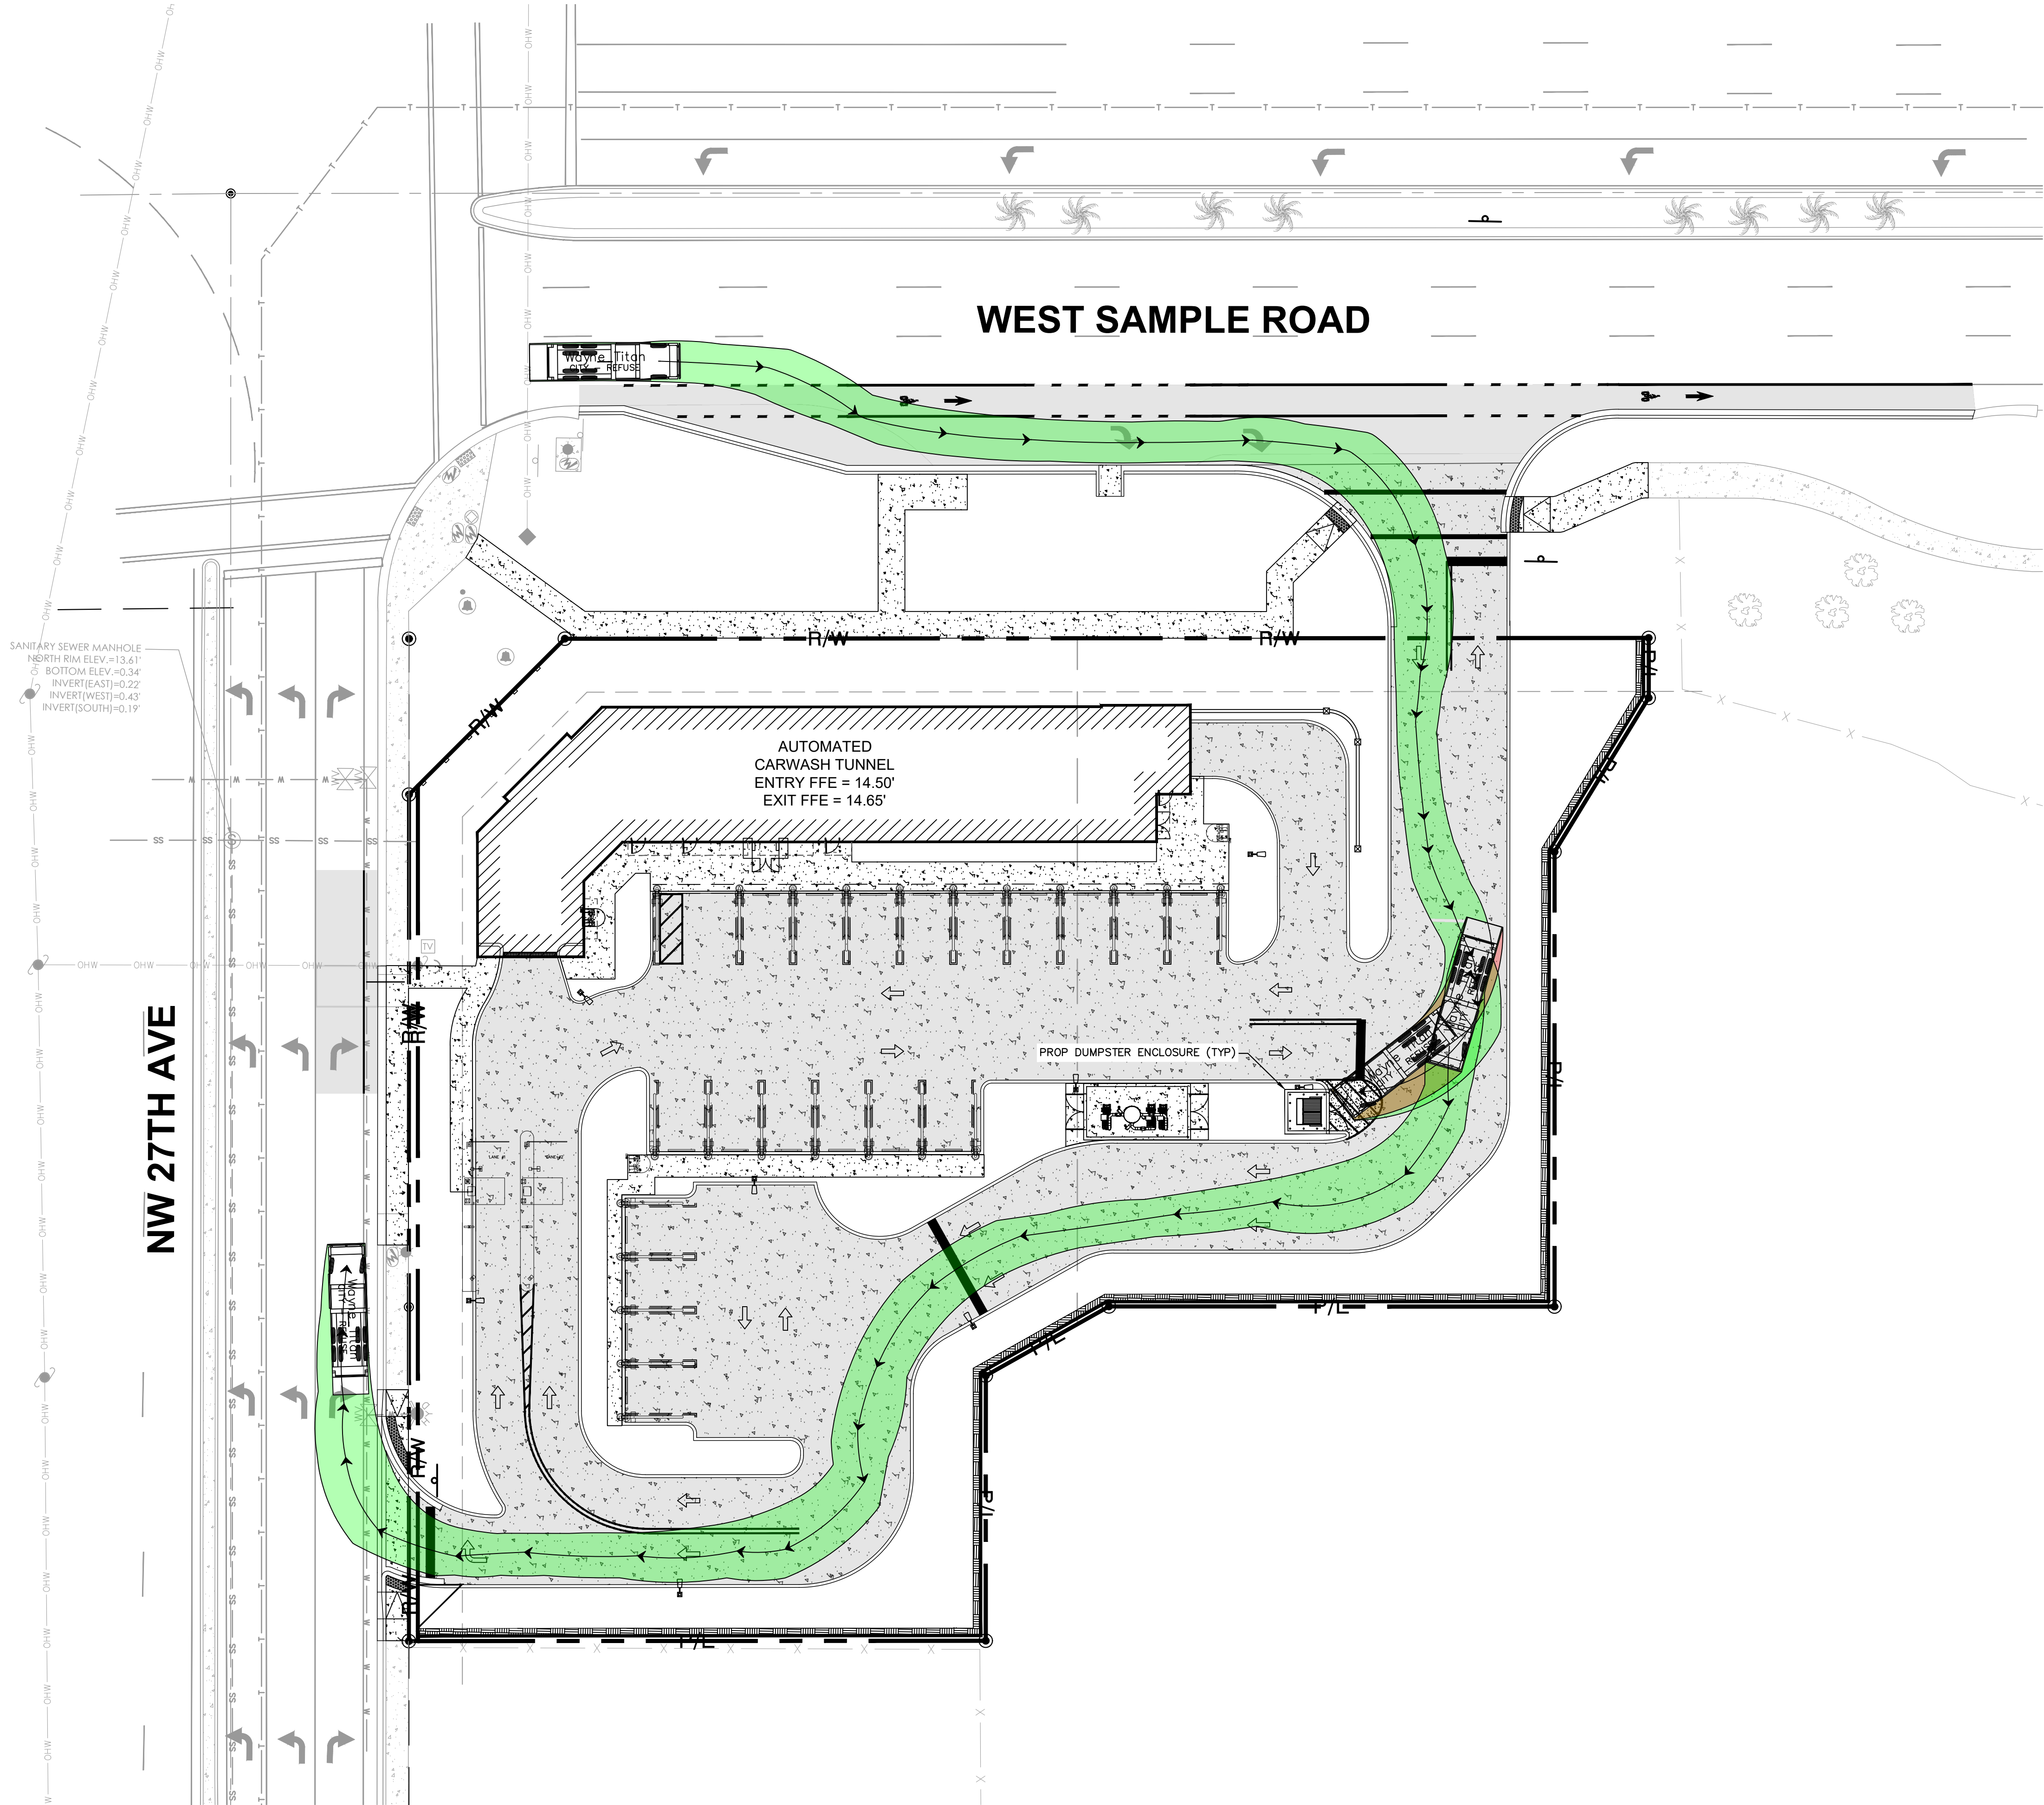

THIS ITEM HAS BEEN DIGITALLY SIGNED  
AND SEALED BY GEORGE BALABAN, P.E.  
ON THE DATE ADJACENT TO THE SEAL.  
SIGNATURE MUST BE VERIFIED ON ANY  
ELECTRONIC COPIES.

THE PRESENCE OF GROUNDWATER SHOULD BE  
ANTICIPATED. CONTRACTOR'S BID SHALL  
INCLUDE CONSIDERATION FOR ADDRESSING THIS  
ISSUE AND OBTAINING ALL NECESSARY PERMITS.

ALL ELEVATIONS SHOWN ON THESE PLANS ARE  
BASED ON THE NAVD 88. TO CONVERT THE  
ELEVATION HEREON TO NGVD 29 ADD 1.51  
FEET.

811

It's fast. It's free. It's the law.

www.callsunshine.com

KNOW WHAT'S BELOW  
ALWAYS CALL 811  
BEFORE YOU DIG

2690 WEST SAMPLE ROAD PREPARED FOR NATIONAL EXPRESS WASH LLC		TRASH TRUCK MANEUVERABILITY PLAN		<div><div>Kimley»Horn</div><div>© 2025 KIMLEY-HORN AND ASSOCIATES, INC. 8201 PETERS ROAD, SUITE 2200, PLANTATION, FL 33324 PHONE: 954-535-5100 FAX: 954-739-2247 WWW.KIMLEY-HORN.COM REGISTRY No. 696</div></div>							
CITY OF POMPANO BEACH		FLORIDA		KHA PROJECT 143360001		PROFESSIONAL ENGINEER		No.		REVISIONS	
SHEET NUMBER C5.10				SCALE AS SHOWN		DESIGNED BY MB		DRAWN BY MB		CHECKED BY GB	
				DATE MAY 2025		LICENSE No 74543		STATE OF FLORIDA		DATE	