



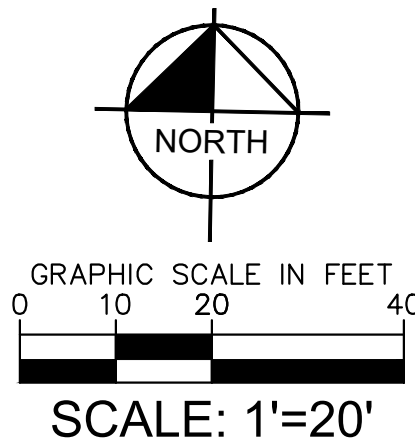

Plotted By: Hargrett, Tom    Sheet Set: 2690 WEST SAMPLE ROAD    Layout: L2.00 LANDSCAPE PLAN    September 16, 2025    02:55:24pm    K:\tl\civil\43 Jobs\143360001\2690 west sample road civil eng\CADD\plansheets\LANDSCAPE PLAN.dwg

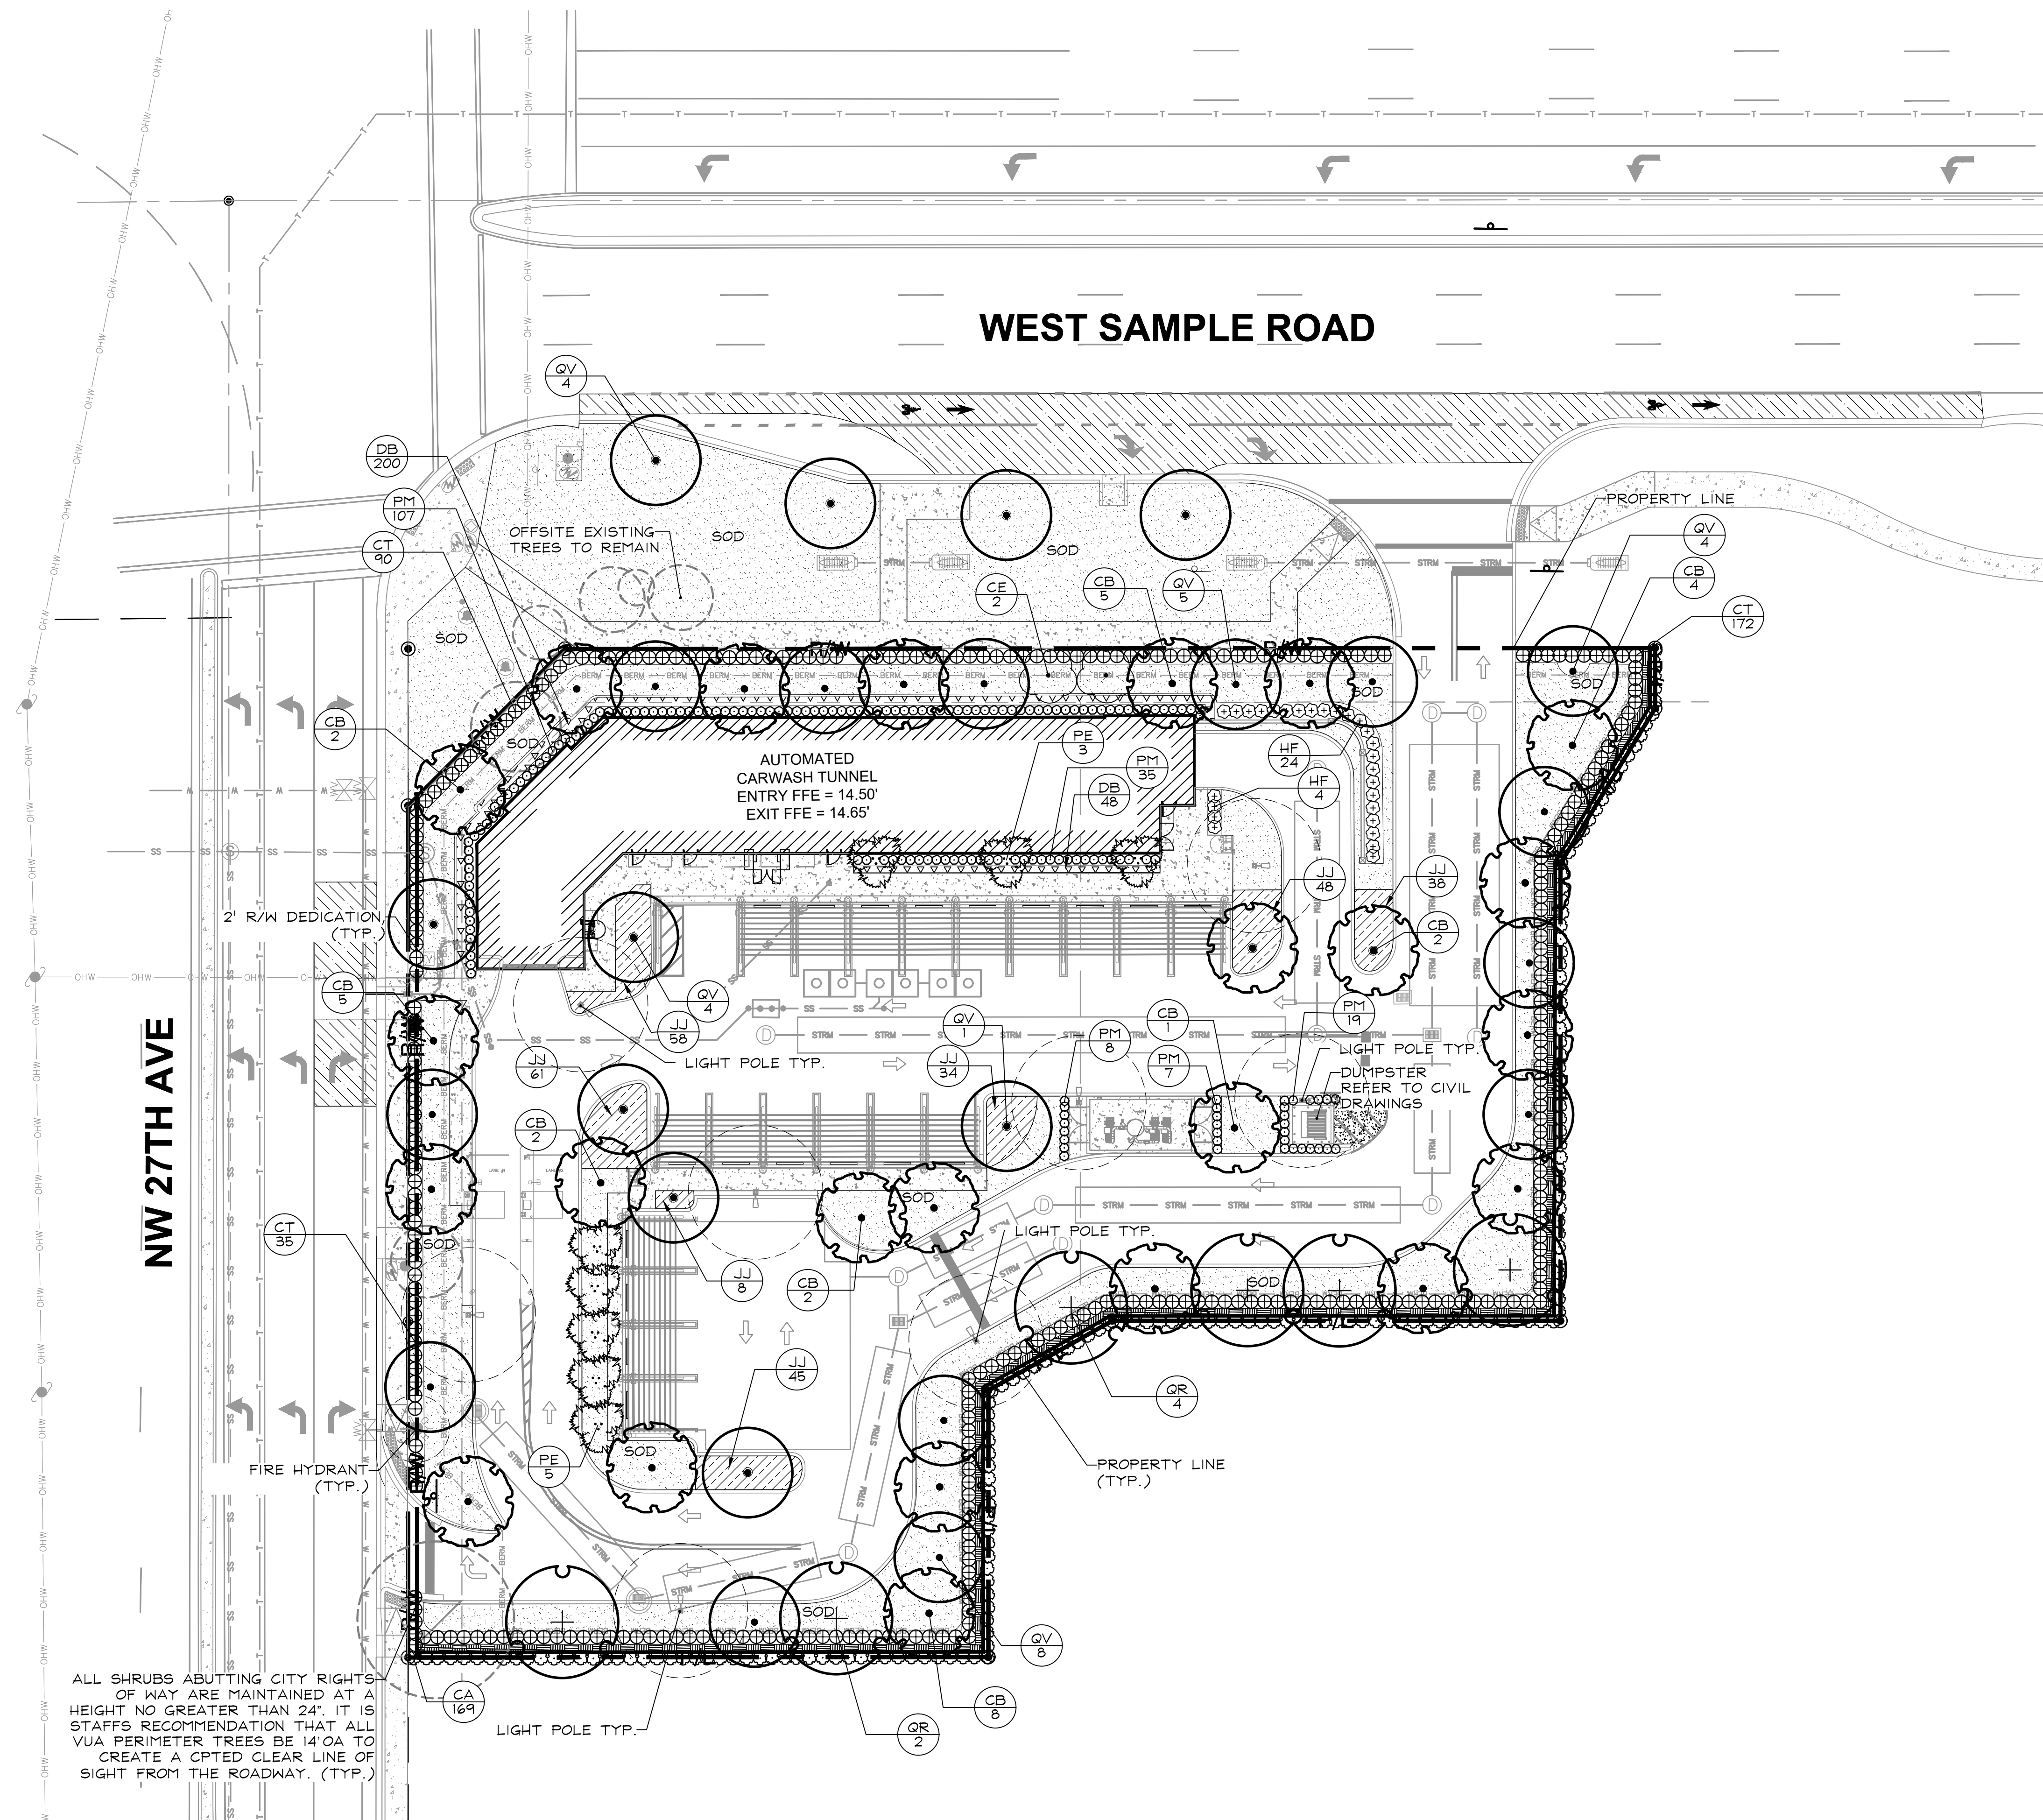

## PLANT SCHEDULE

<u>CODE</u>	<u>BOTANICAL NAME</u>	<u>COMMON NAME</u>
<b>TREES</b>		
CB	<i>Conocarpus erectus</i>	Green Buttonwood
CE	<i>Conocarpus erectus</i> f. <i>sericeus</i>	Silver Buttonwood
QR	<i>Quercus virginiana</i>	Southern Live Oak
QV	<i>Quercus virginiana</i>	Southern Live Oak
<b>PALM TREES</b>		
PE	<i>Ptychosperma elegans</i>	Alexander Palm
<b>SHRUBS</b>		
CA	<i>Clusia rosea</i>	Clusia
CT	<i>Chrysobalanus icaco</i> 'Red Tip'	Red Tip Cocoplum
HF	<i>Hamelia patens</i>	Firebush
PM	<i>Podocarpus macrophyllus</i>	Yew Podocarpus
<b>SHRUB AREAS</b>		
JJ	<i>Jasminum volubile</i>	Wax Jasmine
<b>GROUND COVERS</b>		
DB	<i>Dianella tasmanica</i> 'Blueberry'	Blueberry Flax Lily
SOD	<i>Stenotaphrum secundatum</i> 'Floratum'	Floratum St. Augustine Grass

ALL SHRUBS ABUTTING CITY RIGHTS  
OF WAY ARE MAINTAINED AT A  
HEIGHT NO GREATER THAN 24". IT IS  
STAFFS RECOMMENDATION THAT ALL  
VUA PERIMETER TREES BE 14'0A TO  
CREATE A CPTD CLEAR LINE OF  
SIGHT FROM THE ROADWAY. (TYP.)

THE PRESENCE OF GROUNDWATER SHOULD BE ANTICIPATED. CONTRACTOR'S BID SHALL INCLUDE CONSIDERATION FOR ADDRESSING THIS ISSUE AND OBTAINING ALL NECESSARY PERMITS.

ALL ELEVATIONS SHOWN ON THESE PLANS ARE  
BASED ON THE NAVD 88. TO CONVERT THE  
ELEVATION HEREON TO NGVD 29 ADD 1.51  
FEET.




KNOW WHAT'S BELOW  
ALWAYS CALL 811  
BEFORE YOU DIG

[www.callsunshine.com](http://www.callsunshine.com)

2690 WEST SAMPLE ROAD  
PREPARED FOR  
NATIONAL EXPRESS  
WASH LLC  
CITY OF POMPA  
EACH  
FLORIDA

# LANDSCAPE PLAN

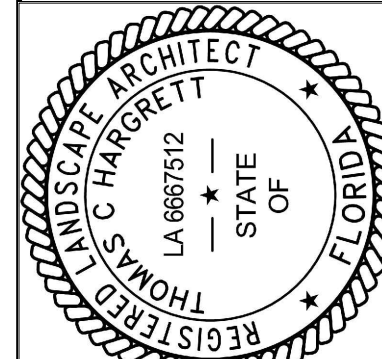

**Kimley»»Horn**

© 2025 KIMLEY-HORN AND ASSOCIATES, INC.  
8201 PETERS ROAD, SUITE 2200, PLANTATION, FL 33324  
PHONE: 954-535-5100 FAX: 954-739-2247  
WWW.KIMLEY-HORN.COM REGISTRY No 696

KHA PROJECT 143360001	DATE SEPT 2025	SCALE AS SHOWN	DESIGNED BY NR	DRAWN BY NR	CHECKED BY TH
--------------------------	-------------------	----------------	----------------	-------------	---------------

SHEET NUMBER  
**L2.00**