

**DRC**

CARL G. FORBES PE  
1839 SOUTH DIXIE HIGHWAY  
PO BOX 26090  
FALLS BELL, FL 33068  
PHONE: 954-682-6655  
FAX: 954-903-4284  
STATE OF FLORIDA LICENSE PE 20699



PZ23-12000001

140.00'

PZ23-12000001

05/03/2023

04/03/2024

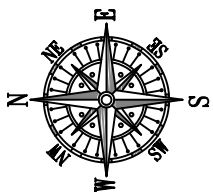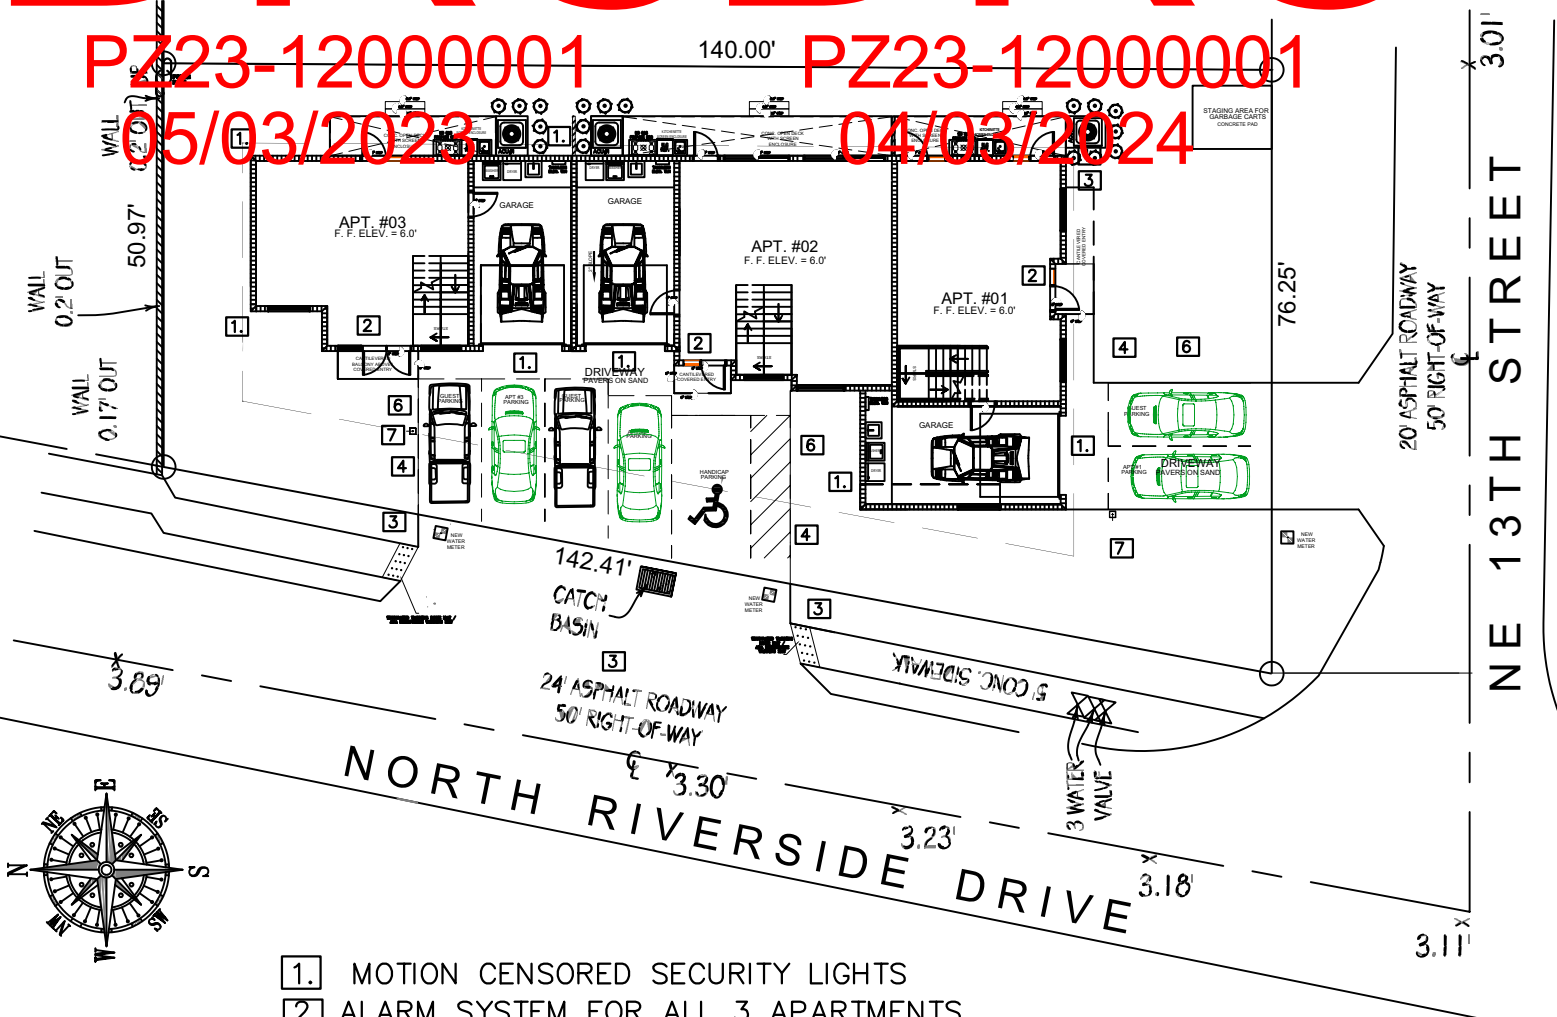

1. MOTION CENSORED SECURITY LIGHTS
2. ALARM SYSTEM FOR ALL 3 APARTMENTS
3. NO TRESPASSING SIGN
4. SECURITY ALARM YARD SIGNS
5. IMPACT GLASS WINDOW AND DOORS
6. LANDSCAPE LIGHTING
7. LIGHT POLE

INSTALL VANDAL PROOF/RESISTANT MOTION SENSOR SECURITY ALERT LIGHTS  
ON ALL EXTERIOR UNIT DOORS AND CHANGES INCLUDING MAIN ENTRANCE, GARAGE

ALL SOLID INTERIOR DOORS, INCLUDING EACH RESIDENTIAL UNIT ENTRY DOOR, MUST HAVE EITHER  
A SEE-THROUGH REINFORCED SECURITY WINDOW, OR AN AUDIBLE/VIDEO INTERCOM PAGER,  
OR AT LEAST A 180-DEGREE WIDE ANGLE DOOR VIEWER (PEEPHOLE)

**DRC**

**ACCEPTED PLAN**

PZ23-12000001

01/17/2024

PROPERTY ADDRESS:  
1300 N RIVERSIDE DR  
POMPANO BEACH, FLORIDA

CARL G. FORBES

PE20699

