




V:\PROJECTS\2018\18-0001 - FESTIVAL FLEA MARKET SURVEY\18-0001.TS, UPDATING 8/7/19 by HRSSE

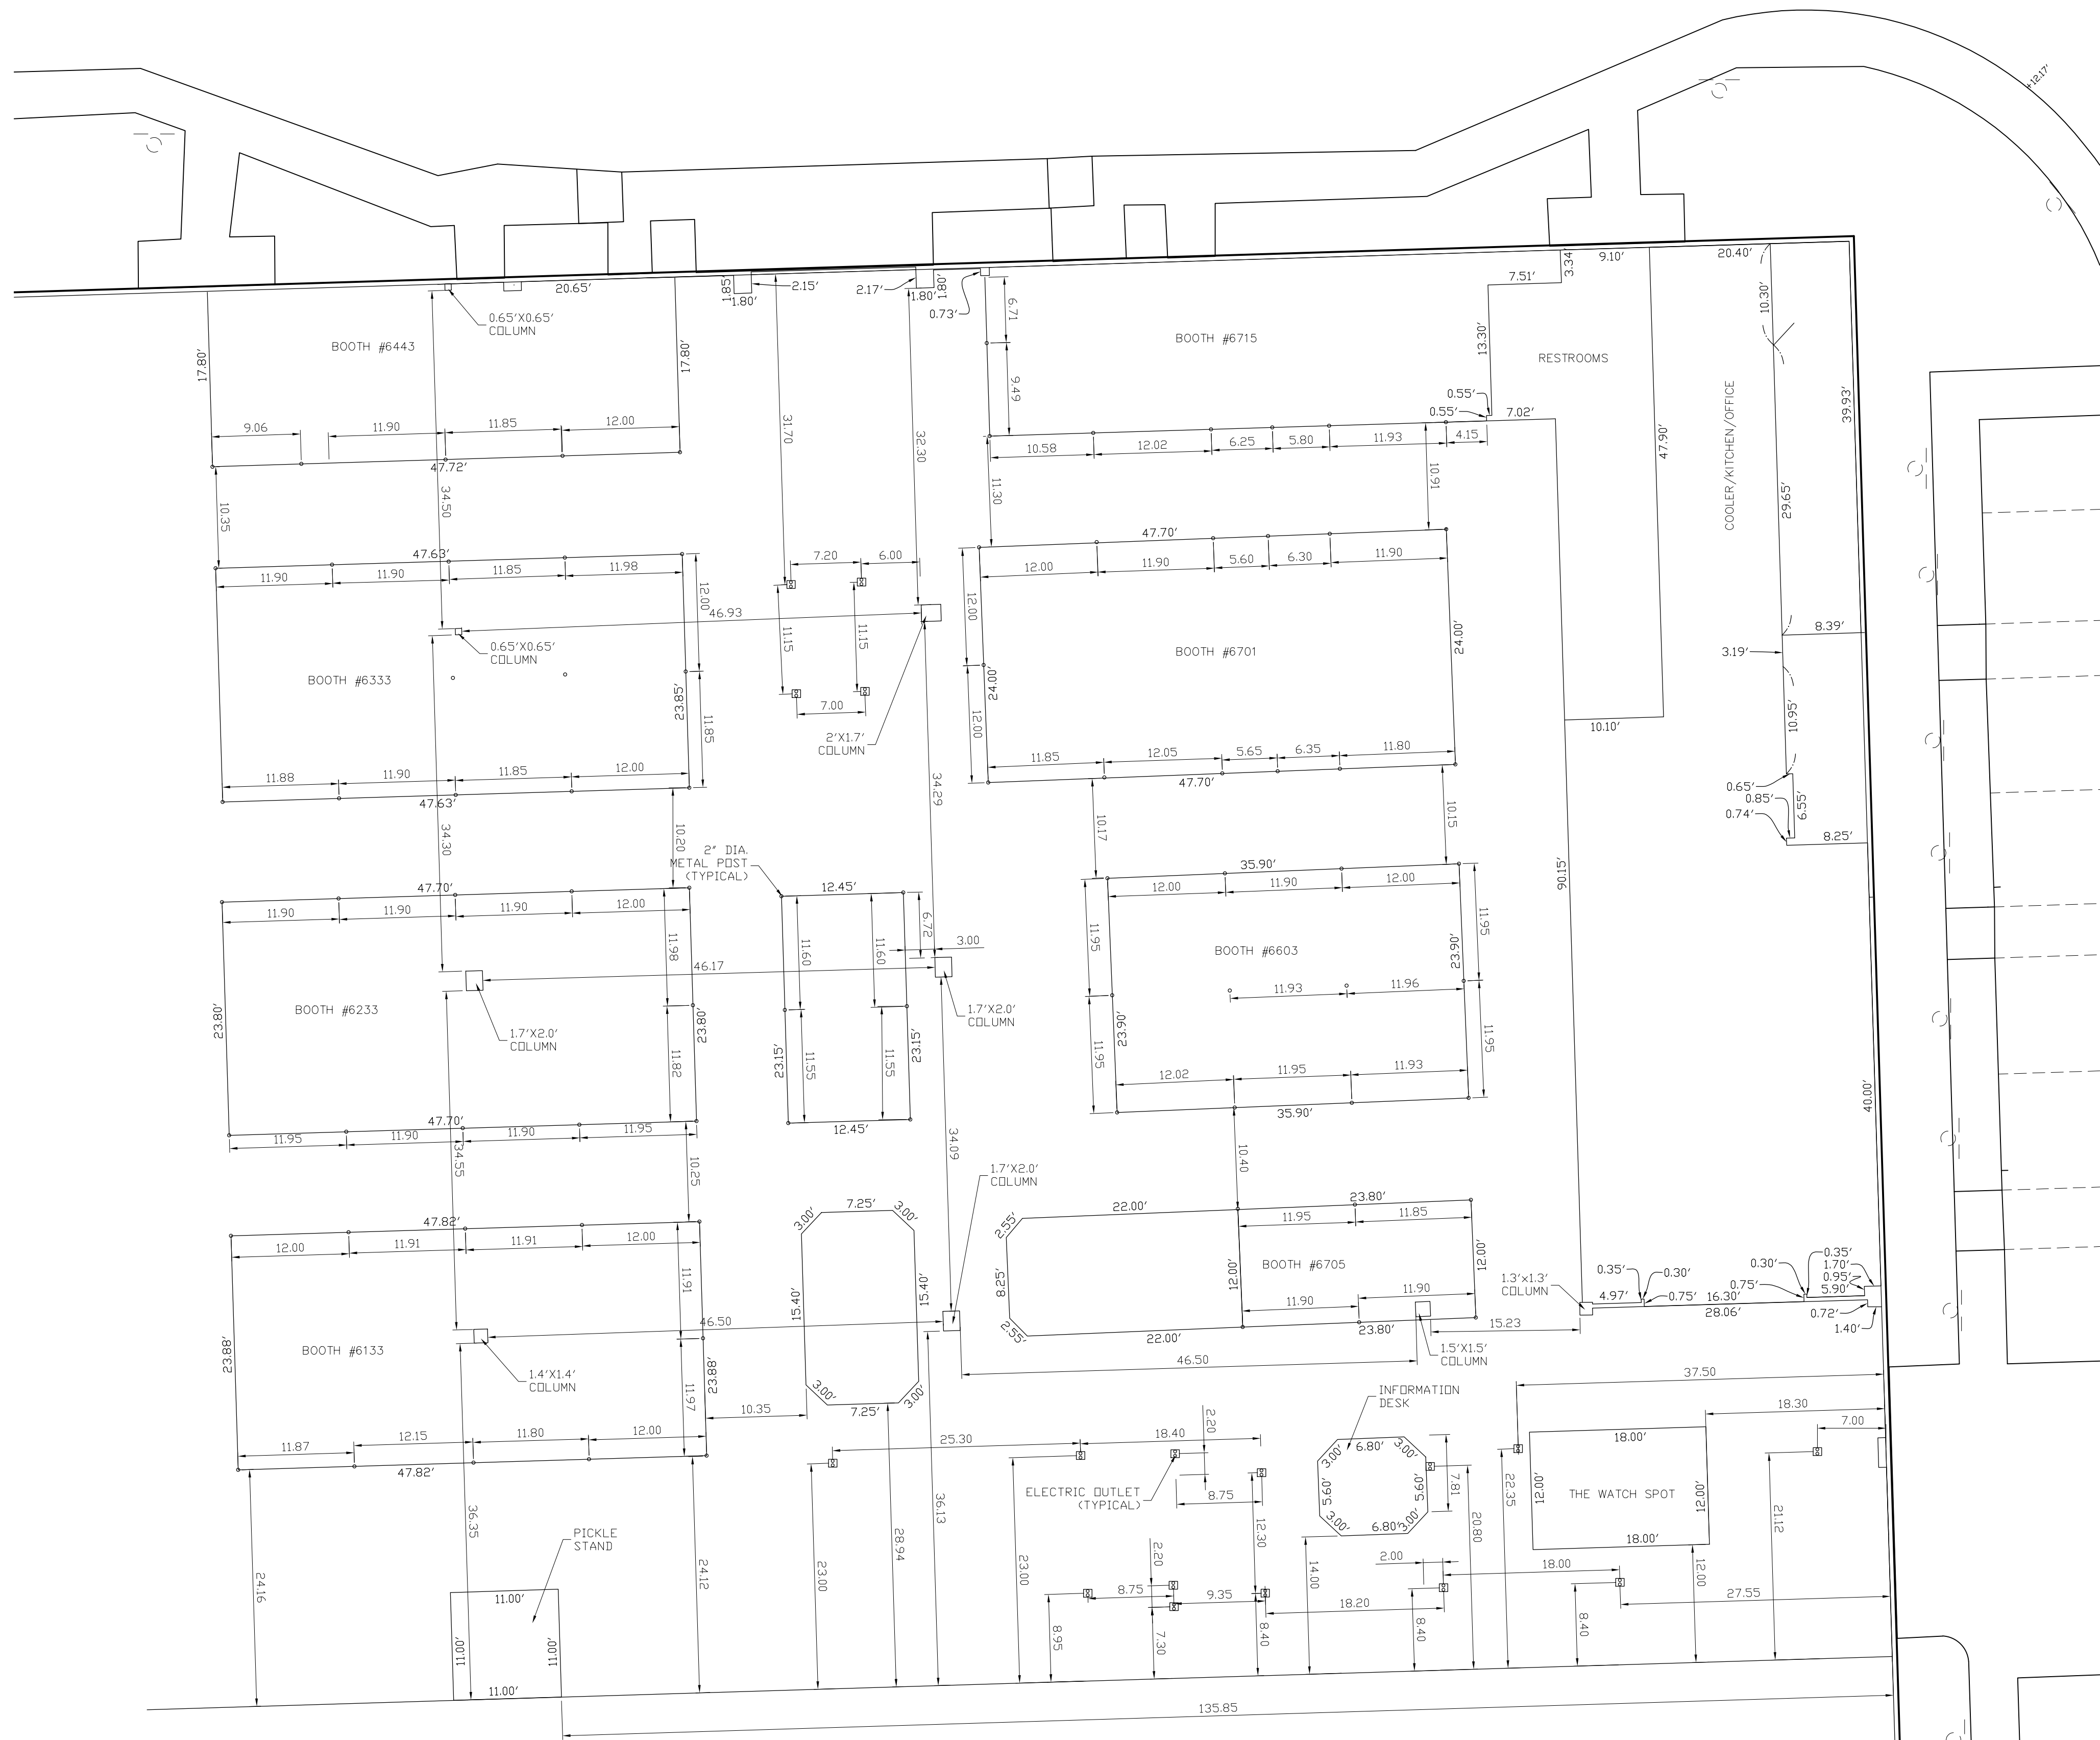

LEGEND:
□ ELECTRIC OUTLET
• 2" DIA. METAL POST

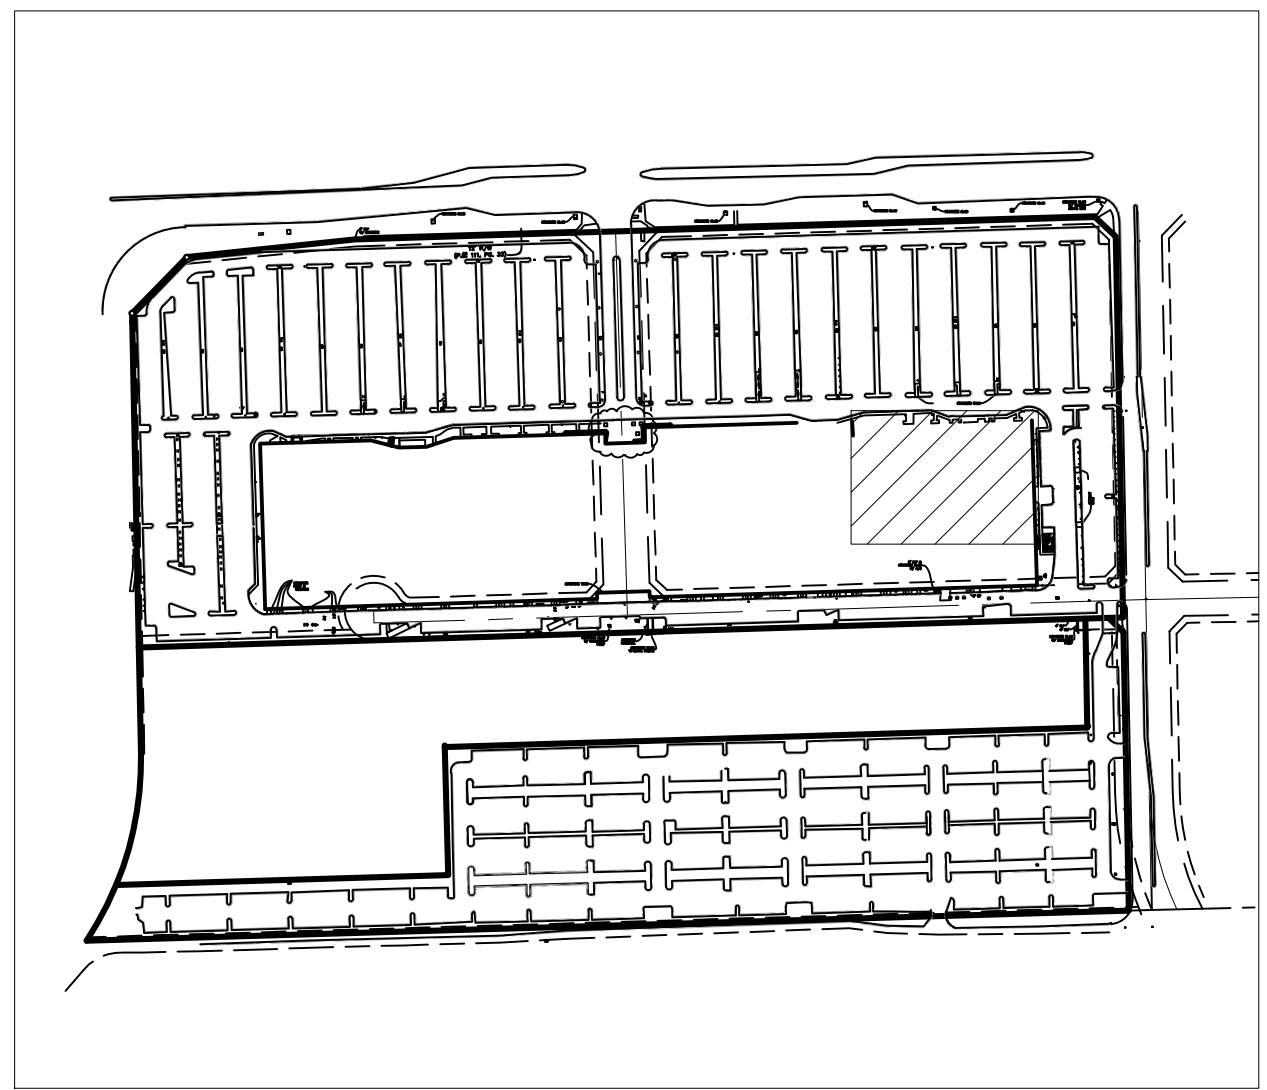

KEY SHEET
N.T.S.

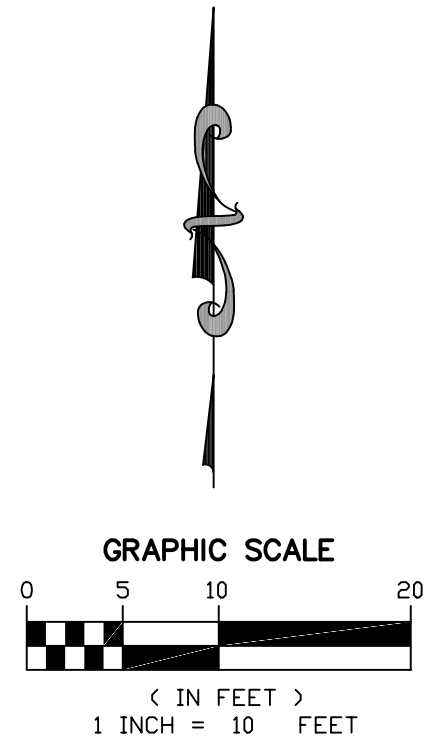

KEY SHEET OF BOUNDARY & TOPOGRAPHIC SURVEY

MILLER LEGG
South Florida Office: 5747 N. Andrews Way
Ft. Lauderdale, Florida 33309-2984
954-436-7000 Fax: 954-436-6664
www.millerlegg.com

CERTIFICATE OF AUTHORIZATION	
EB7318, LB6680, LC0332	
DATE	DATE
DWN.	FILE NO.
11-00051	
DRAWING NO.	

6 OF 8

FESTIVAL FLEA MARKET

POMPANO BEACH - FLORIDA

REVISIONS	
NO.	DATE

DRC
PZ22-1200027
10/5/2022

Martin P Rossi
Digitally signed by Martin P Rossi
Date: 2022.07.18 10:52:09 -04'00'

DRC
PZ22-1200027
8/17/2022