



MATCH LINE D-D, SEE SHEET 2

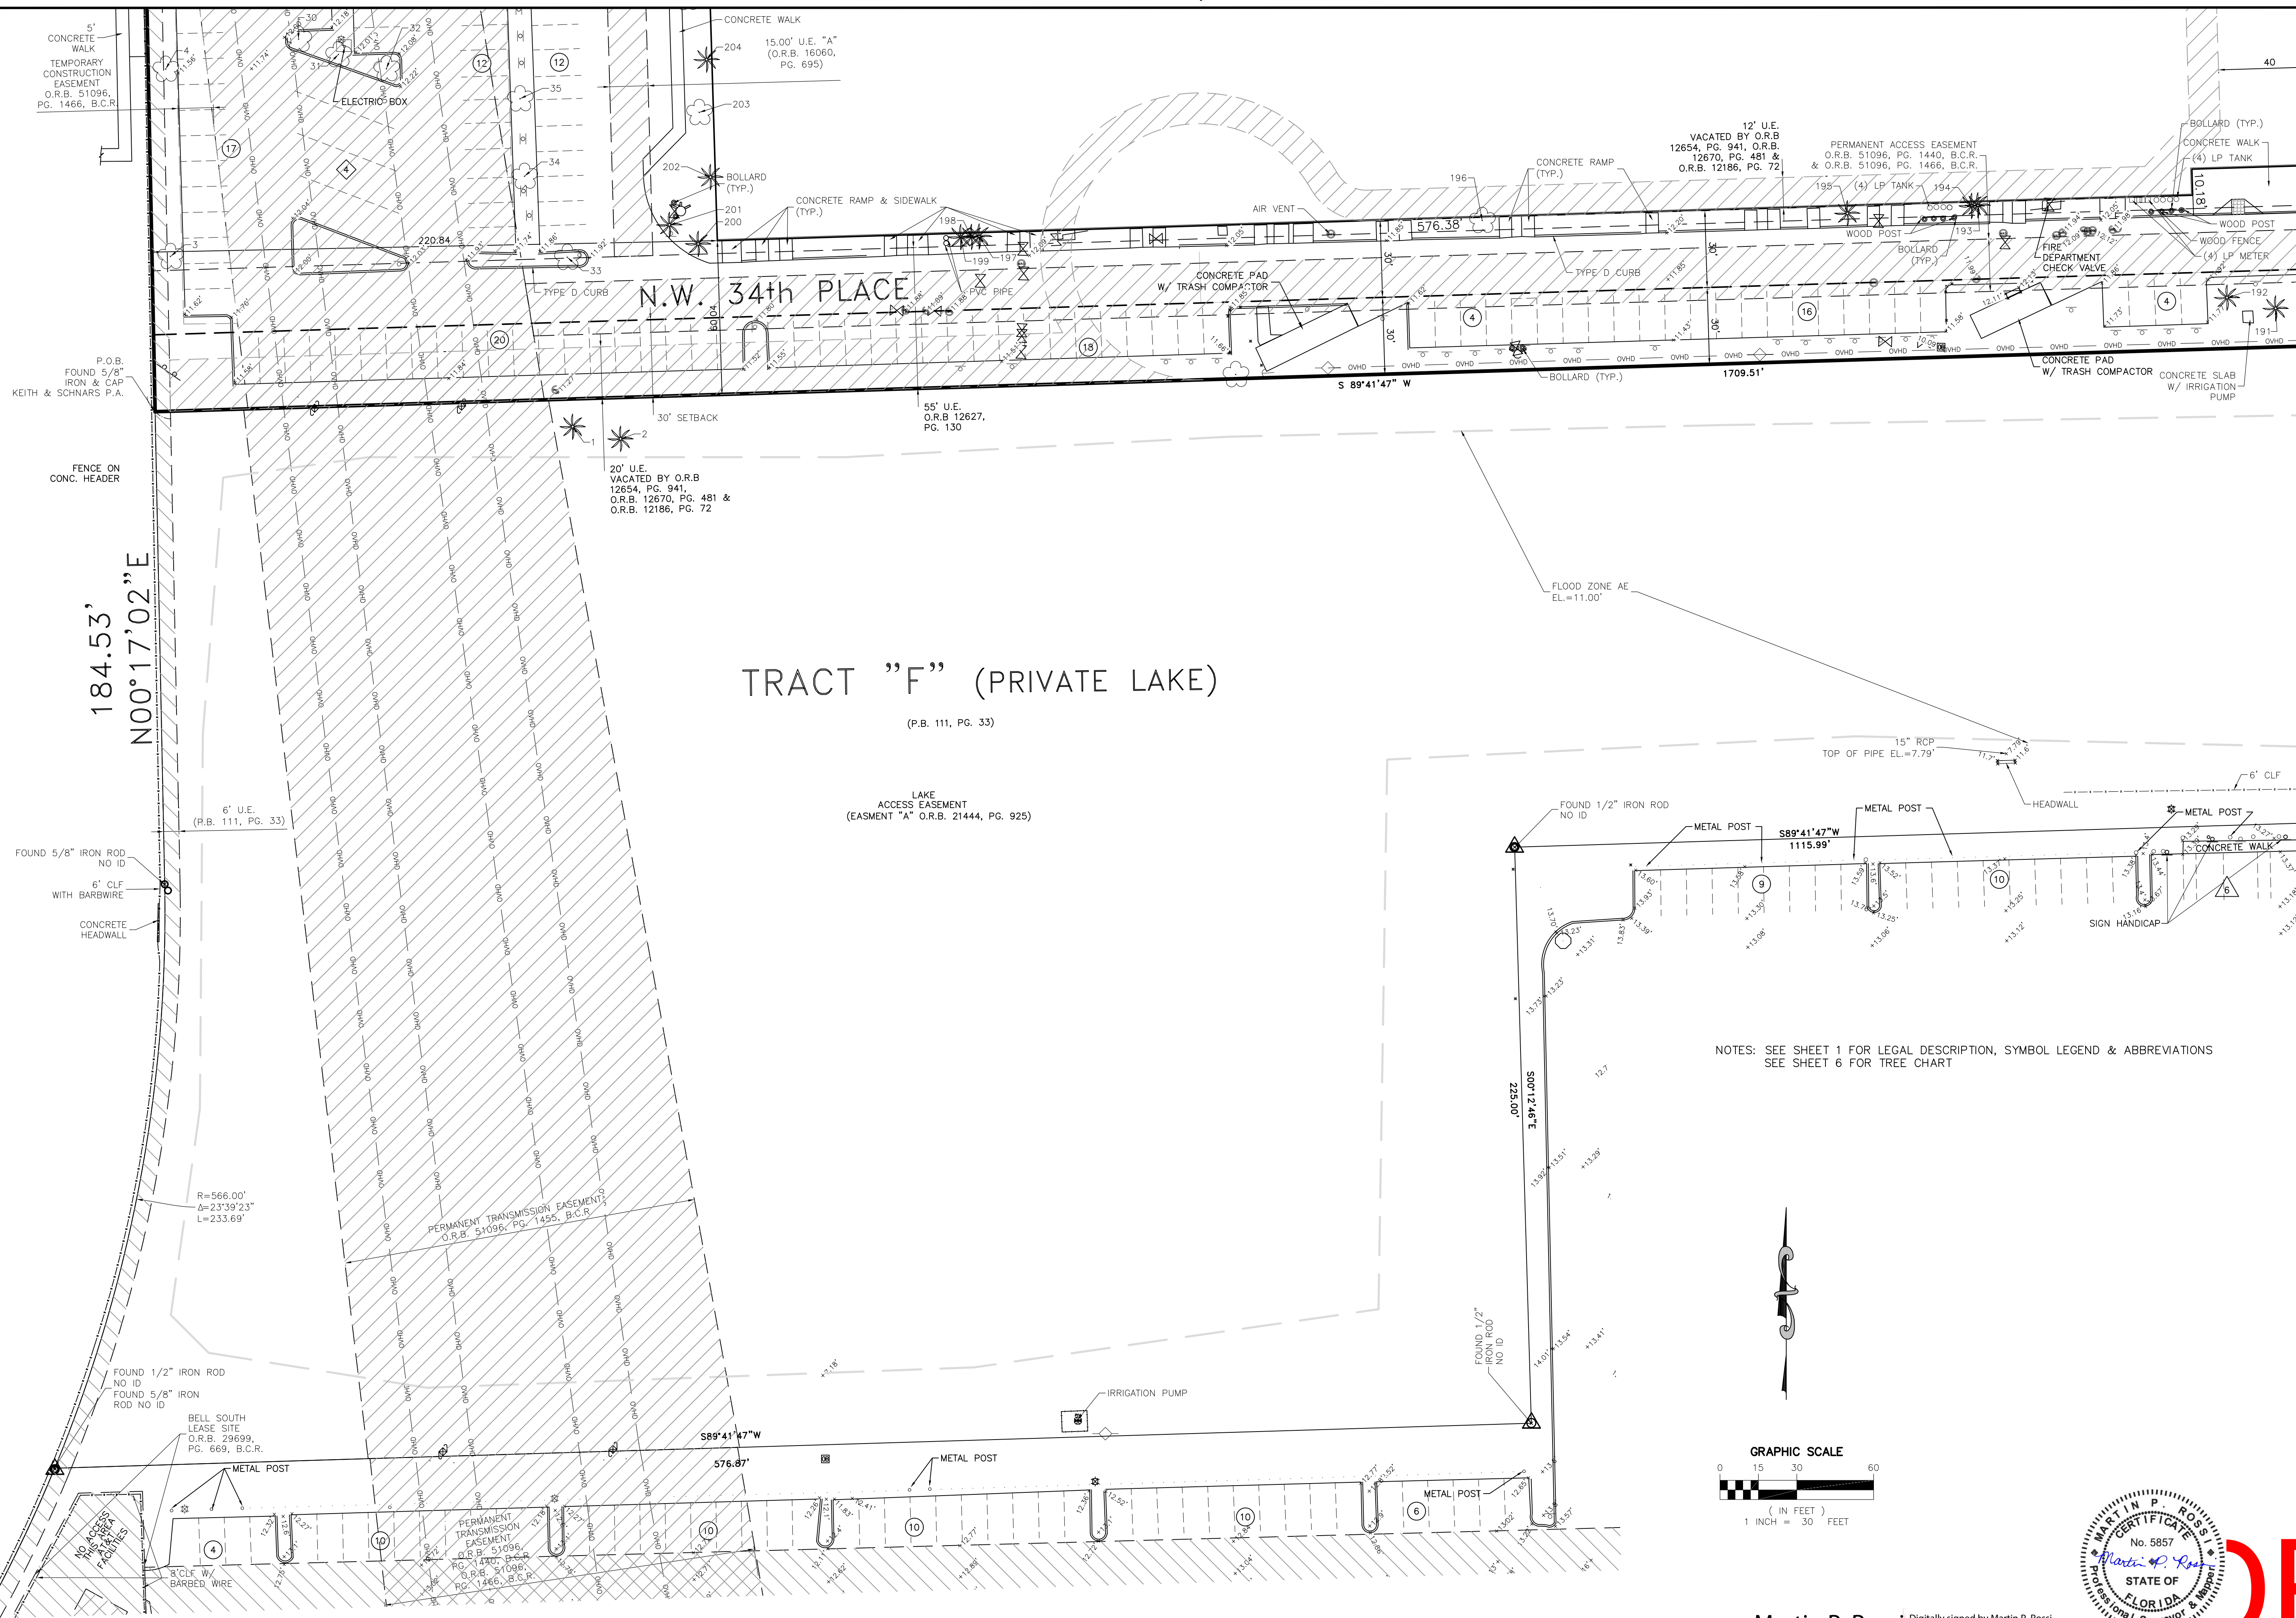


MATCH LINE C-C, SEE SHEET 4

NOTES: SEE SHEET 1 FOR LEGAL DESCRIPTION, SYMBOL LEGEND & ABBREVIATIONS
SEE SHEET 6 FOR TREE CHART

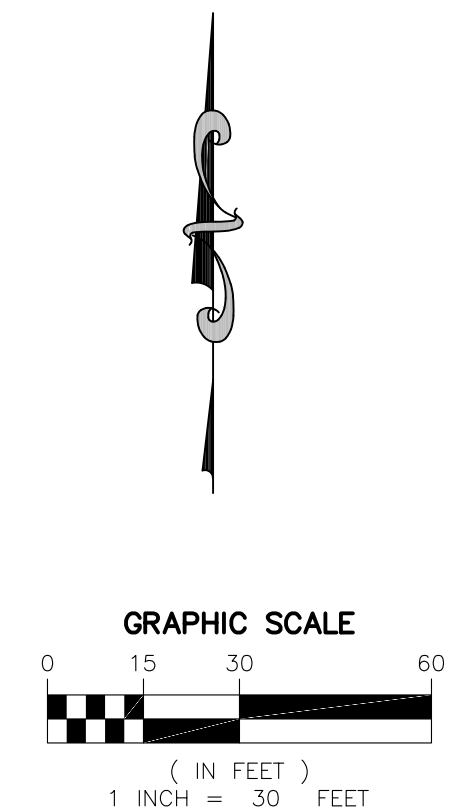

Martin P. Rossi Digitally signed by Martin P. Rossi
Date: 2025.01.07 11:09:36 -05'00'

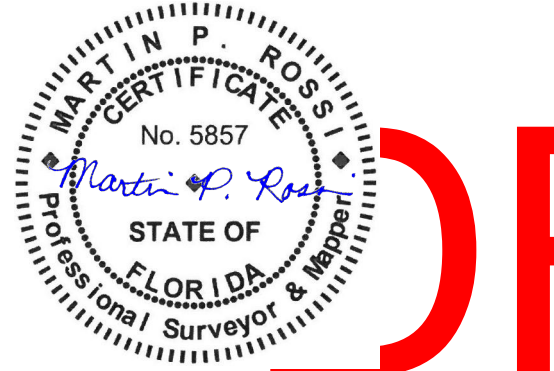

MILLER LEGG
South Florida Office: 5747 N. Andrews Way
Ft. Lauderdale, Florida 33309-2364
954-436-7000 Fax: 954-436-8664
www.millerlegg.com

FESTIVAL FLEA MARKET

POMPANO BEACH - FLORIDA

NO.	DATE	REVISIONS
1	11/29/24	ADD PROPOSED ACCESS PARCEL MR LP

ALTA SURS LAND TITLE SURVEY

CERTIFICATE OF AUTHORIZATION
EB7318 LBB680 LC0337
LP
24-00048
DRAWING NO.
5
6

PZ24-12000024
02/05/2025