




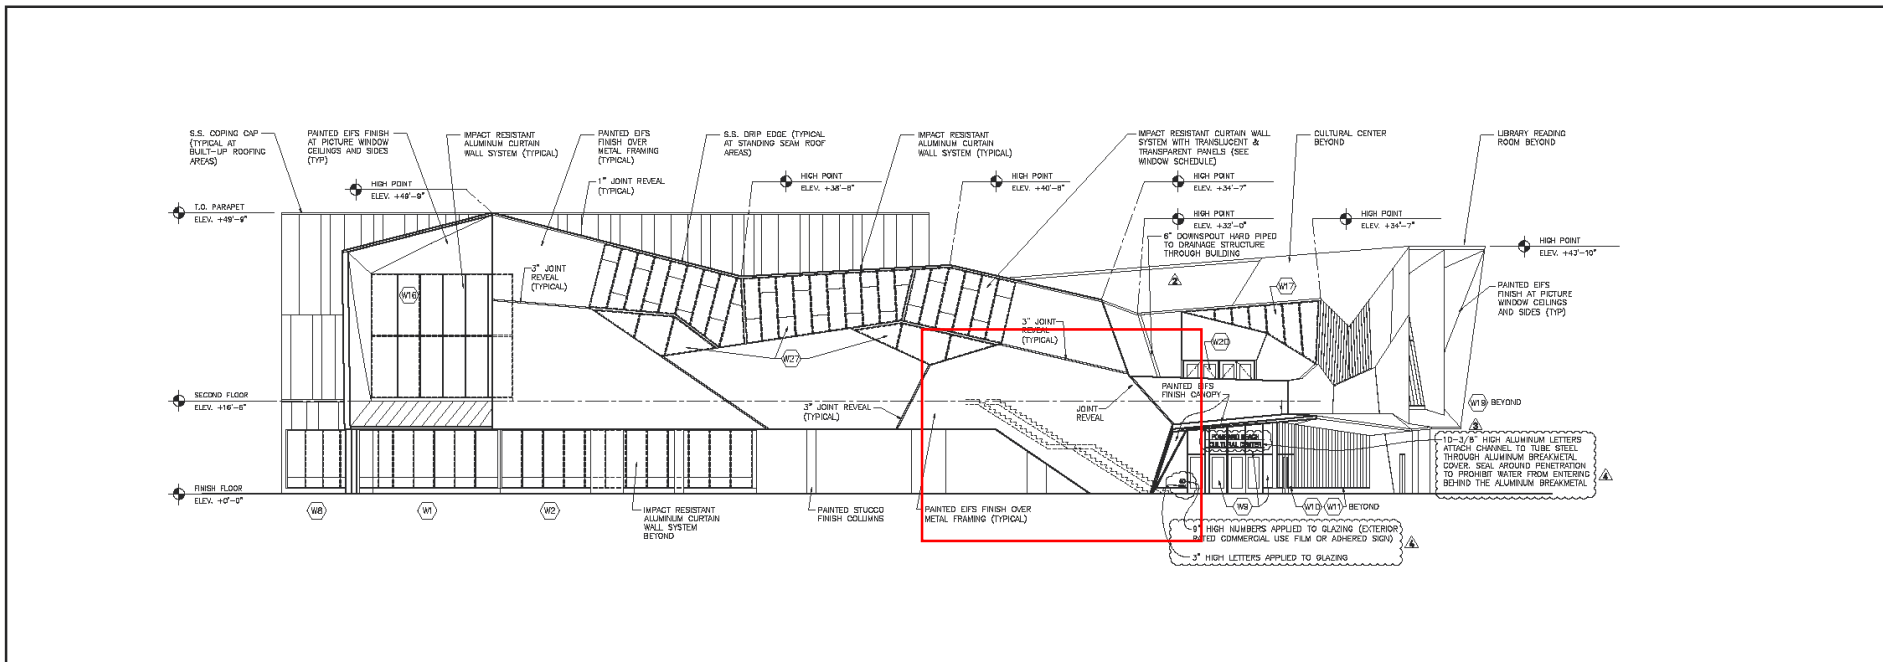

NORTH ELEVATION
SCALE: 3/32" = 1'-0"

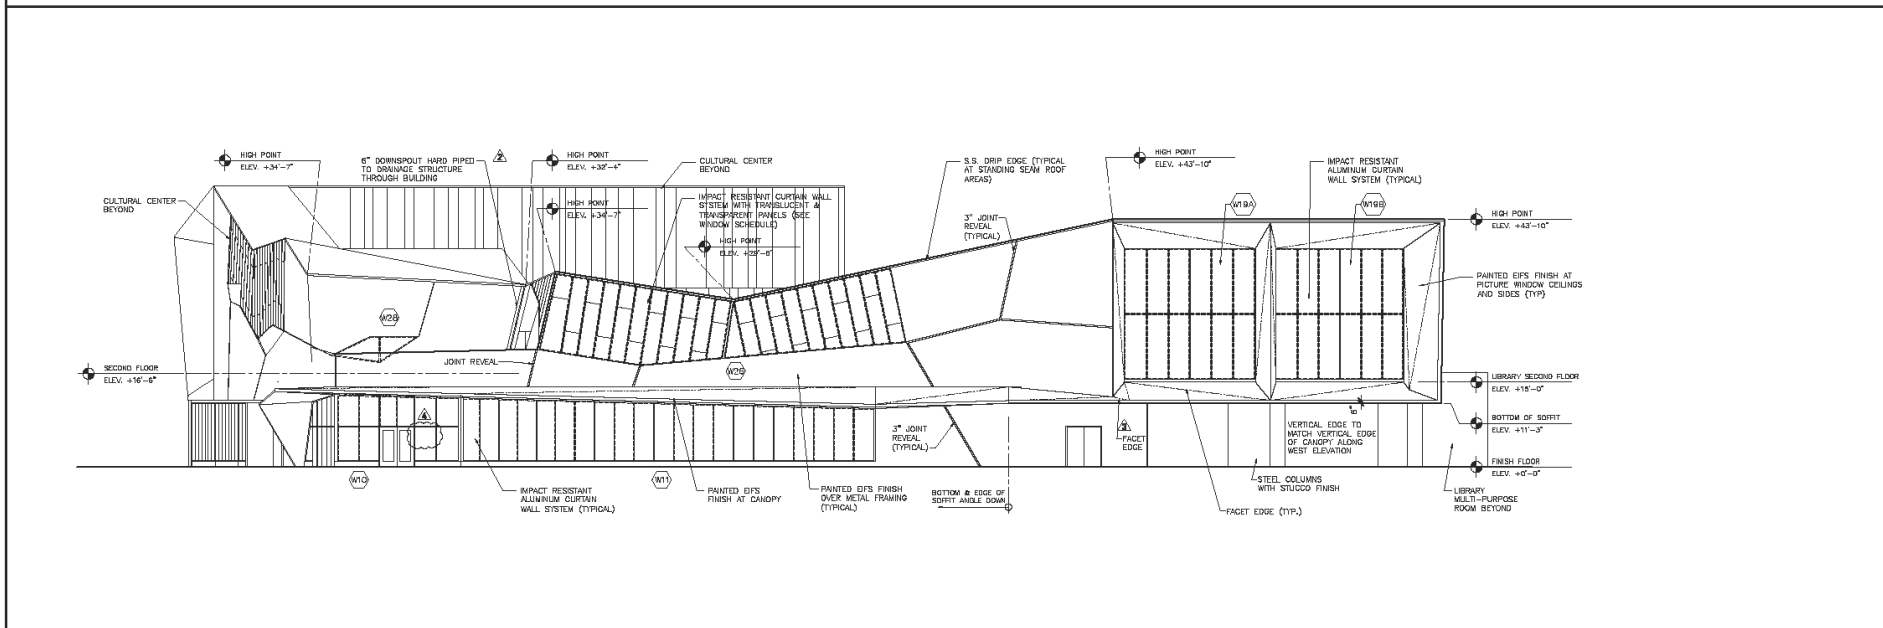

WEST ELEVATION
SCALE: 3/32" = 1'-0"

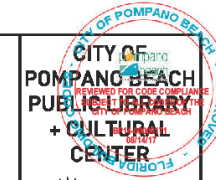

POMPAÑO BEACH
PUBLIC LIBRARY
+ CULTURAL
CENTER

BROWARD COUNTY
FLORIDA

ARCHITECT OF RECORD
SILVA ARCHITECTS
100 SAN LAMAR AVENUE SUITE 200
CORAL GABLES, FL 33134
305-444-8382 (F) 305-444-8950 (M)

ARCHITECT OF RECORD
MPdL STUDIO
115 SEAWHOLE AVENUE SUITE 40
BOSTON, MA 02116
617-434-9995

CIVIL ENGINEER
FLYNN ENGINEERING SERVICES
341 COMMERCIAL BOULEVARD
LAUDERDALE, FL 33308
954-592-1804

STRUCTURAL ENGINEER
LAKDAS/YOHALEM
3711 N.W. 11TH STREET
FT. LAUDERDALE, FL 33308
954-771-8438

MECHANICAL ENGINEER
PROJECT CAINE
1900 EAST GORRISON BLVD SUITE 1
FT. LAUDERDALE, FL 33304
954-797-8886




LANDSCAPE ARCHITECT OF RECORD
CURTIS + ROGERS DESIGN STUDIO
3400 HOLLYWOOD BLVD SUITE 415
HOLLYWOOD, FL 33021
954-341-4213

NO.	DESCRIPTION	DATE	BY	CHECKED BY	DATE

Digitally signed by
Rolando Silva
DN: cn=Rolando Silva,
o=Silva Architects,
ou=HOLLYWOOD,
email=rolando.silva@csd.com,
c=US
Date: 2017.08.09 10:08:24 -0400

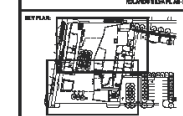

EXTERIOR ELEVATIONS

DATE: **OCT. 31, 2014**
PROJECT: **PERMIT SET SUBMITTAL**

A-3.01

