

DRC

P225-12000051
01/21/2026

VALVE

CONTROLLER

WELL


PUMP STATION

ZONE LIMIT LINE

ZONE, PSI, GPM

Irrigation Heads Table

Quantity	Symbol	Sprinkler Heads
247	●	TORO 570 Matched Precipitation Rates 15' Series with 27 deg Trajectory Pressure Compensating (Black) 180
71	⊙	TORO 570 Matched Precipitation Rates 9' Special Patterns SST
6	●	TORO 570 Matched Precipitation Rates 15' Series with 27 deg Trajectory Pressure Compensating (Black) 360
14	●	TORO 570 Matched Precipitation Rates 15' Series with 27 deg Trajectory Pressure Compensating (Black) 270
25	⊙	TORO 570 Matched Precipitation Rates 15' Series with 27 deg Trajectory Pressure Compensating (Black) 90
10	⊙	TORO 570 Matched Precipitation Rates 4' Special Patterns EST
2	●	TORO 570 Matched Precipitation Rates 15' Series with 27 deg Trajectory Pressure Compensating (Black) 120

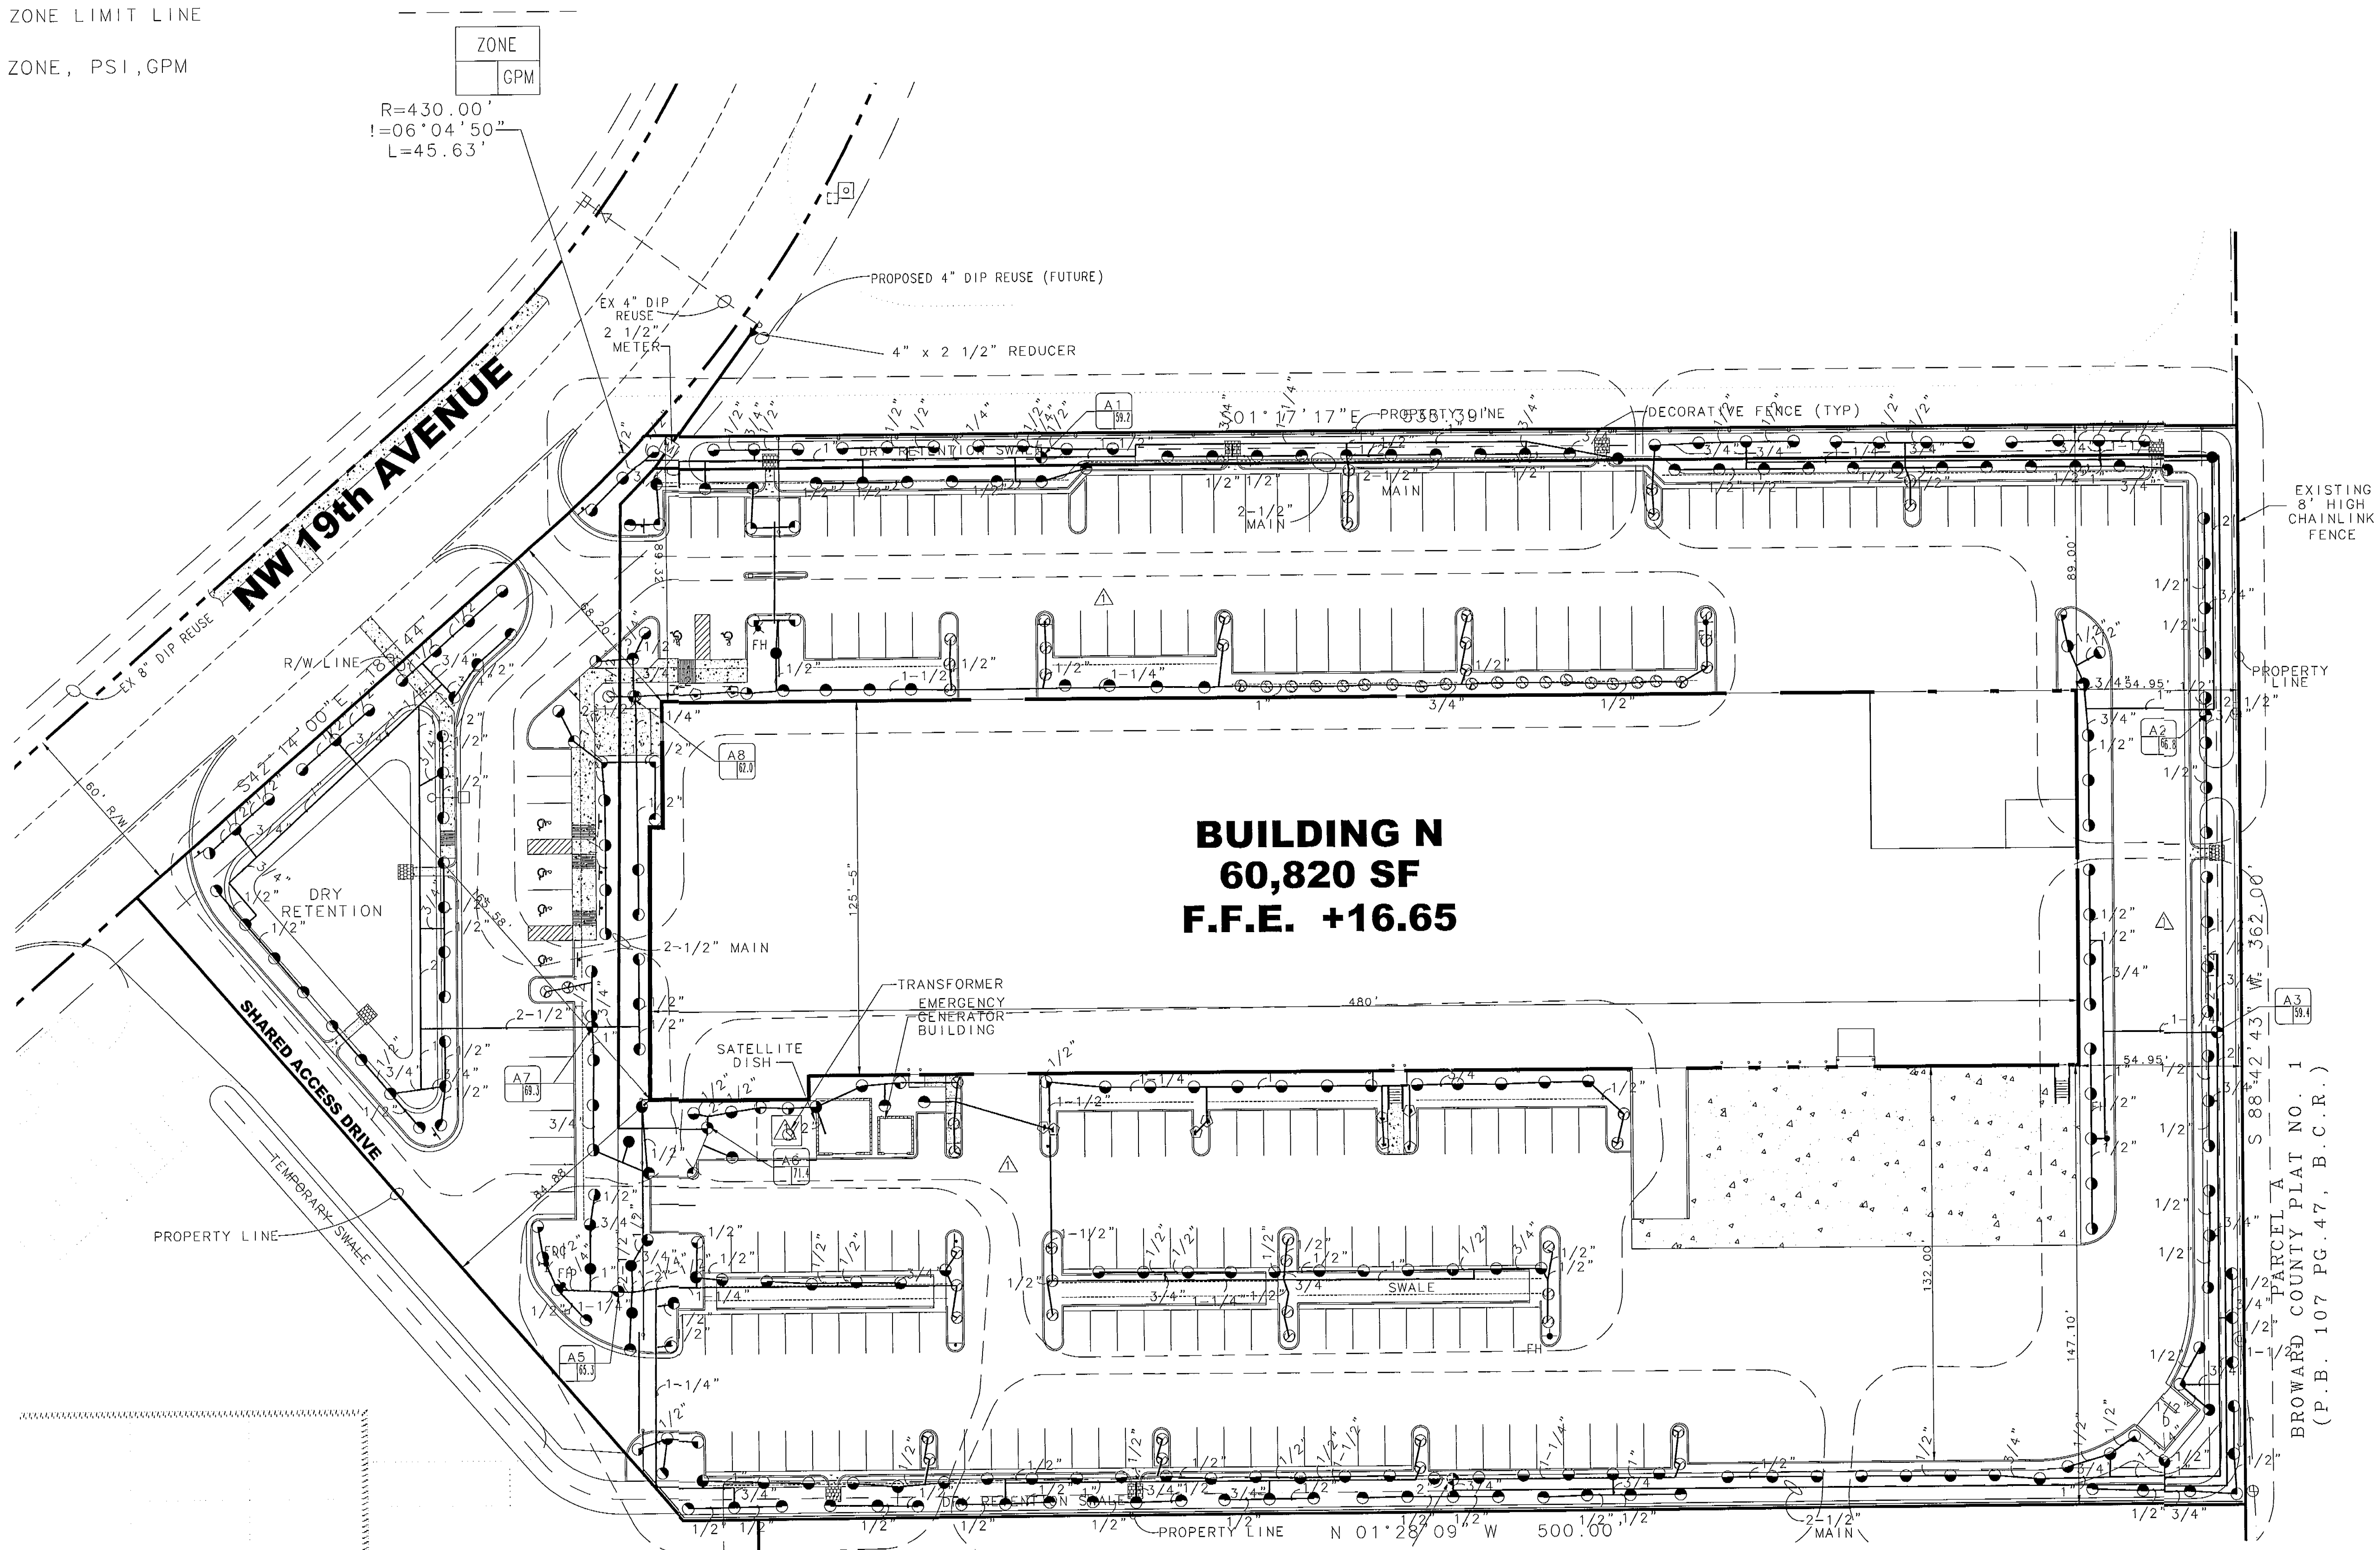

BUILDING N
60,820 SF
F.F.E. +16.65

REVIEWED
JORDAN BE. 14 FIRE RESCUE
OFFICE OF THE PLANNING REVIEW

DATE	BY	DESCRIPTION
11/7/00	TMC	BUILDING PERMIT
9/25/00	TMC	BUILDING PERMIT
9/13/00	TMC	P & Z BOARD SUBMITTAL
9/25/00	TMC	AAC SUBMITTAL
7/26/00	TMC	DRC SUBMITTAL

RELEASE INFORMATION

No.	GEN. REV. PER DRC COMMENTS	DESCRIPTION	BY	DATE	CK'D
1			KJK	8/25/00	TMC

REVISIONS

START DATE:	7/26/00
DESIGNED BY:	TMC
DRAWN BY:	KJK
CHECKED BY:	TMC
ARCHIVE NO:	

RHON ERNEST-JONES
CONSULTING ENGINEERS, INC.
CIVIL ENGINEERS ■ LAND PLANNERS
TRANSPORTATION PLANNERS ■ LANDSCAPE ARCHITECTS
2840 UNIVERSITY DRIVE
CORAL SPRINGS, FLORIDA 33065
(954) 344-9855

POMPANO BUSINESS CENTER-PARCEL N (FEDEX)

IRRIGATION PLAN

CITY OF POMPANO BEACH BROWARD COUNTY FLORIDA

SCALE: 1" = 30' JOB NO: 98-0502-0700 SHEET: IRR-1 OF 2

NOT TO BE FILED FOR RECORD UNLESS SIGNED, DATED AND EMBOSSED WITH THE WALLED SEAL OF THOMAS H. CARLSON
FLORIDA L.A. #832