


711 N. FIELDER RD.
ARLINGTON, TX 76012
PH: (817) 635-5696
FAX: (817) 635-5699



FEDEX
RENOVATION FOR NETWORK 2.0
2600 Northwest 19th Street
Pompano Beach, FL, 33069

REVISIONS

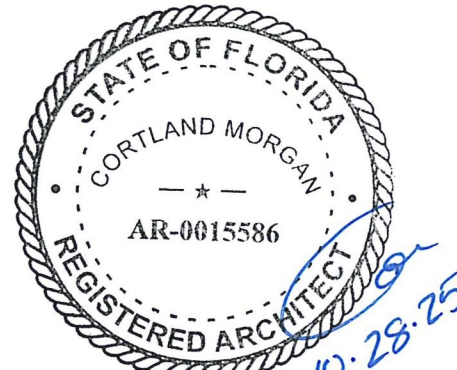

CORTLAND MORGAN
FLORIDA, REG. AR-0015586

SHEET NAME

SIGNAGE PLAN

SHEET NUMBER

SP1

SIGN SCHEDULE

NO.	DESCRIPTION	AMOUNT
1	RESTRICTED AREA AUTHORIZED VEHICLES AND PERSONNEL ONLY. INDIVIDUALS MUST ENSURE GATES / DOORS ARE CLOSED VISIBLE ID BADGE REQUIRED. UNBADGED INDIVIDUAL MUST BE CHALLENGED REFERENCE PENN GLOBAL (IBIS SIGNS). PART NO. AAS-23-01 (30" X 36") REMOVE EXISTING " NO UNAUTHORIZED ADMITTANCE" SIGN	3
1A	RESTRICTED AREA AUTHORIZED PERSONNEL ONLY INDIVIDUALS MUST ENSURE GATES / DOORS ARE CLOSED BEFORE PROCEEDING. VISIBLE FED EX ID BADGE REQUIRED. UNBADGED INDIVIDUAL MUST BE CHALLENGED REFERENCE PENN GLOBAL (IBIS SIGNS). PART NO. AAS-23-02 (12" X 18")	2
4	STOP SIGN - STANDARD 24" x 24" REFERENCE: TAPCO PART NO. 373-01632 IBIS SIGNS PART NO. STS-SS-001	2
10	NO ENGINE IDLING SIGN - 20" x 24" REFERENCE:TAPCO PART NO. 100092 IBIS SIGNS PART NO. OP-790EXTERIOR (21" x 24")	5
13	HEADLIGHTS ON 24/7 (21" X 24") TAPCO PART NO. 134578 IBIS SIGNS PART NO. CUSTOM-SIGN-21x24	2
14	CELL PHONE & EAR BUD USE PROHIBITED (21" X 24") TAPCO PART NO. 134579 IBIS SIGNS PART NO. CUSTOM-SIGN-21x24	2

RESTRICTED AREA

Authorized vehicles and personnel only
Individuals must ensure gates/doors are closed
Visible ID badge required
Unbadged individuals must be challenged

SIGN #1


RESTRICTED AREA

Authorized personnel only
Individuals must ensure doors are closed before proceeding
Visible FedEx ID badge required
Unbadged individuals must be challenged

SIGN #1A

#1- SHOULD BE POSTED AT ALL TRUCK GATES AND VEHICLE ENTRY/EXIT POINTS (BAY DOORS THAT ALLOW VEHICLES TO DRIVE IN/OUT OF THE BUILDING). THE SIGNS SHOULD BE POSTED AT EYE EXIT POINT, ALLOWING FOR A CLEAR, UNOBSTRUCTED VIEW BY THE VEHICLE'S DRIVER. LEVEL AND AT A LOCATION NEAREST TO THE ENTRY/

#1A- SHOULD BE POSTED AT ALL FACILITY PEDESTRIAN ENTRY POINTS(DOORS/MAN-GATES). THE SIGNS SHOULD BE POSTED AT EYE LEVEL AND AT A LOCATION NEAREST TO THE ENTRY POINT, ALLOWING FOR A CLEAR,UNOBSTRUCTED VIEW OF THE SIGN BY PEDESTRIANS ENTERING THE PROPERTY.THIS SIGN DOES NOT NEED TO BE POSTED AT EMERGENCY EGRESS POINTS.

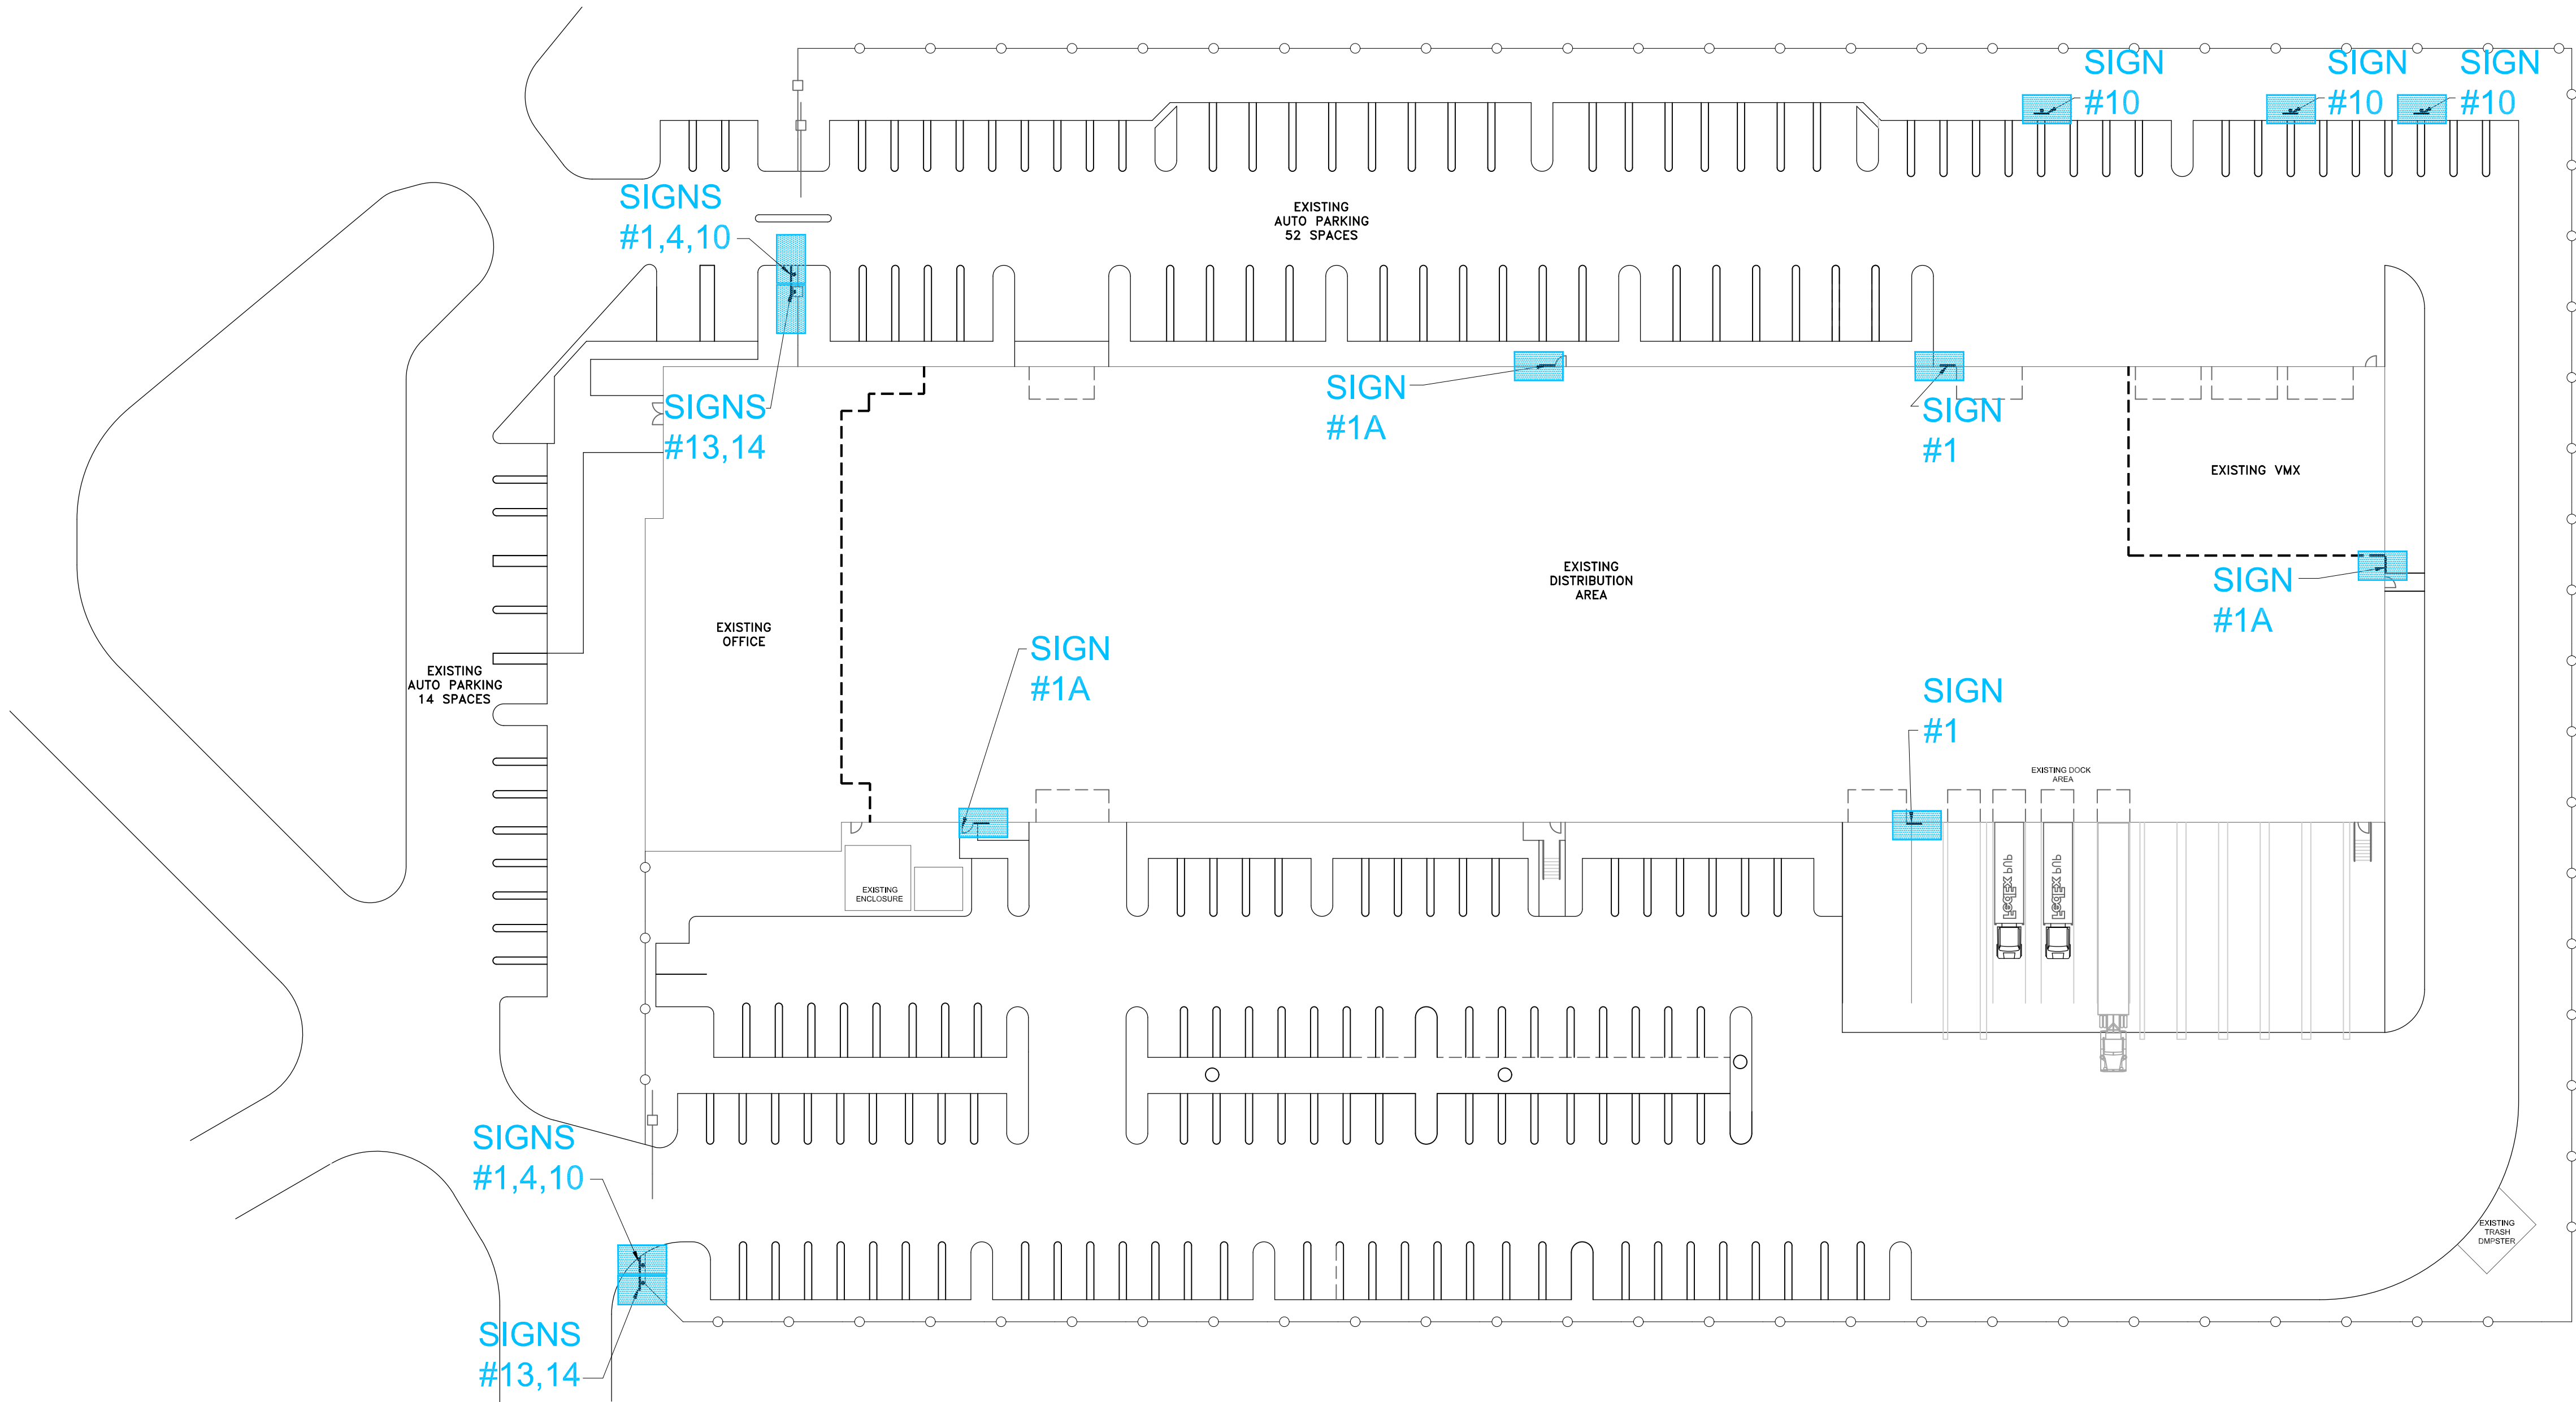

01 SIGNAGE PLAN
SCALE: 1:30 = 1'-0"