


GENERAL ELECTRICAL
PLAN NOTES

- COORDINATE ALL ELECTRICAL AND NETWORK INSTALLATIONS WITH TY METAL AND THE GC.
- SCHD 80 TO BE USED BELOW GRADE. RACEWAYS INSTALLED WITHIN THE DISTRIBUTION AREA SHALL BE RIGID GALVANIZED STEEL (RGS) UP TO 12'-0" AFF. EMT MAY BE USED ABOVE THAT POINT.

CONDUIT SCHEDULE

CONDUIT		ORIGIN	DESTINATION	REMARKS
ID	SIZE			
1	1"	EXISTING PANEL ELB	PEDESTRIAN GATE	CIRCUIT ELB-41 REFER TO 1/E4. COORDINATE WITH GC AND TY METAL.
2	2"	COMPUTER ROOM	PEDESTRIAN GATE	LOW VOLTAGE FOR ACCESS CONTROLS. 2" CONDUIT UNDERGROUND TO INTERIOR OF BUILDING.RUN FREE AIR IN CEILING JOISTS TO REQUIRED DESTINATION. REFER TO 1/E4. COORDINATE WITH GC AND TY METAL.
3	1"	EXISTING PANEL ELA	TRUSS GATE EAST	FOR POWER FED FROM PANEL ELA. RECONNECT TO EXISTING CIRCUIT PREVIOUSLY SERVING THIS GATE. BASED ON VOLTAGE DROP IT IS RECOMMENDED TO USE #8 WIRE.
4	1"	EXISTING PANEL ELA	TRUSS GATE WEST	FOR POWER FED FROM PANEL ELA RECONNECT TO EXISTING CIRCUIT PREVIOUSLY SERVING THIS GATE. BASED ON VOLTAGE DROP IT IS RECOMMENDED TO USE #10 WIRE.
5	2"	COMPUTER ROOM	TRUSS GATE EAST & WEST	LOW VOLTAGE FOR ACCESS CONTROLS. 2" CONDUIT UNDERGROUND TO INTERIOR OF BUILDING.RUN FREE AIR IN CEILING JOISTS TO REQUIRED DESTINATION. COORDINATE WITH GC AND TY METAL.
6	4"	COMPUTER ROOM	TRUSS GATE EAST & WEST	LOW VOLTAGE FOR ACCESS CONTROLS.4" CONDUIT UNDERGROUND TO INTERIOR OF BUILDING.RUN FREE AIR IN CEILING JOISTS TO REQUIRED DESTINATION. COORDINATE WITH GC AND TY METAL.

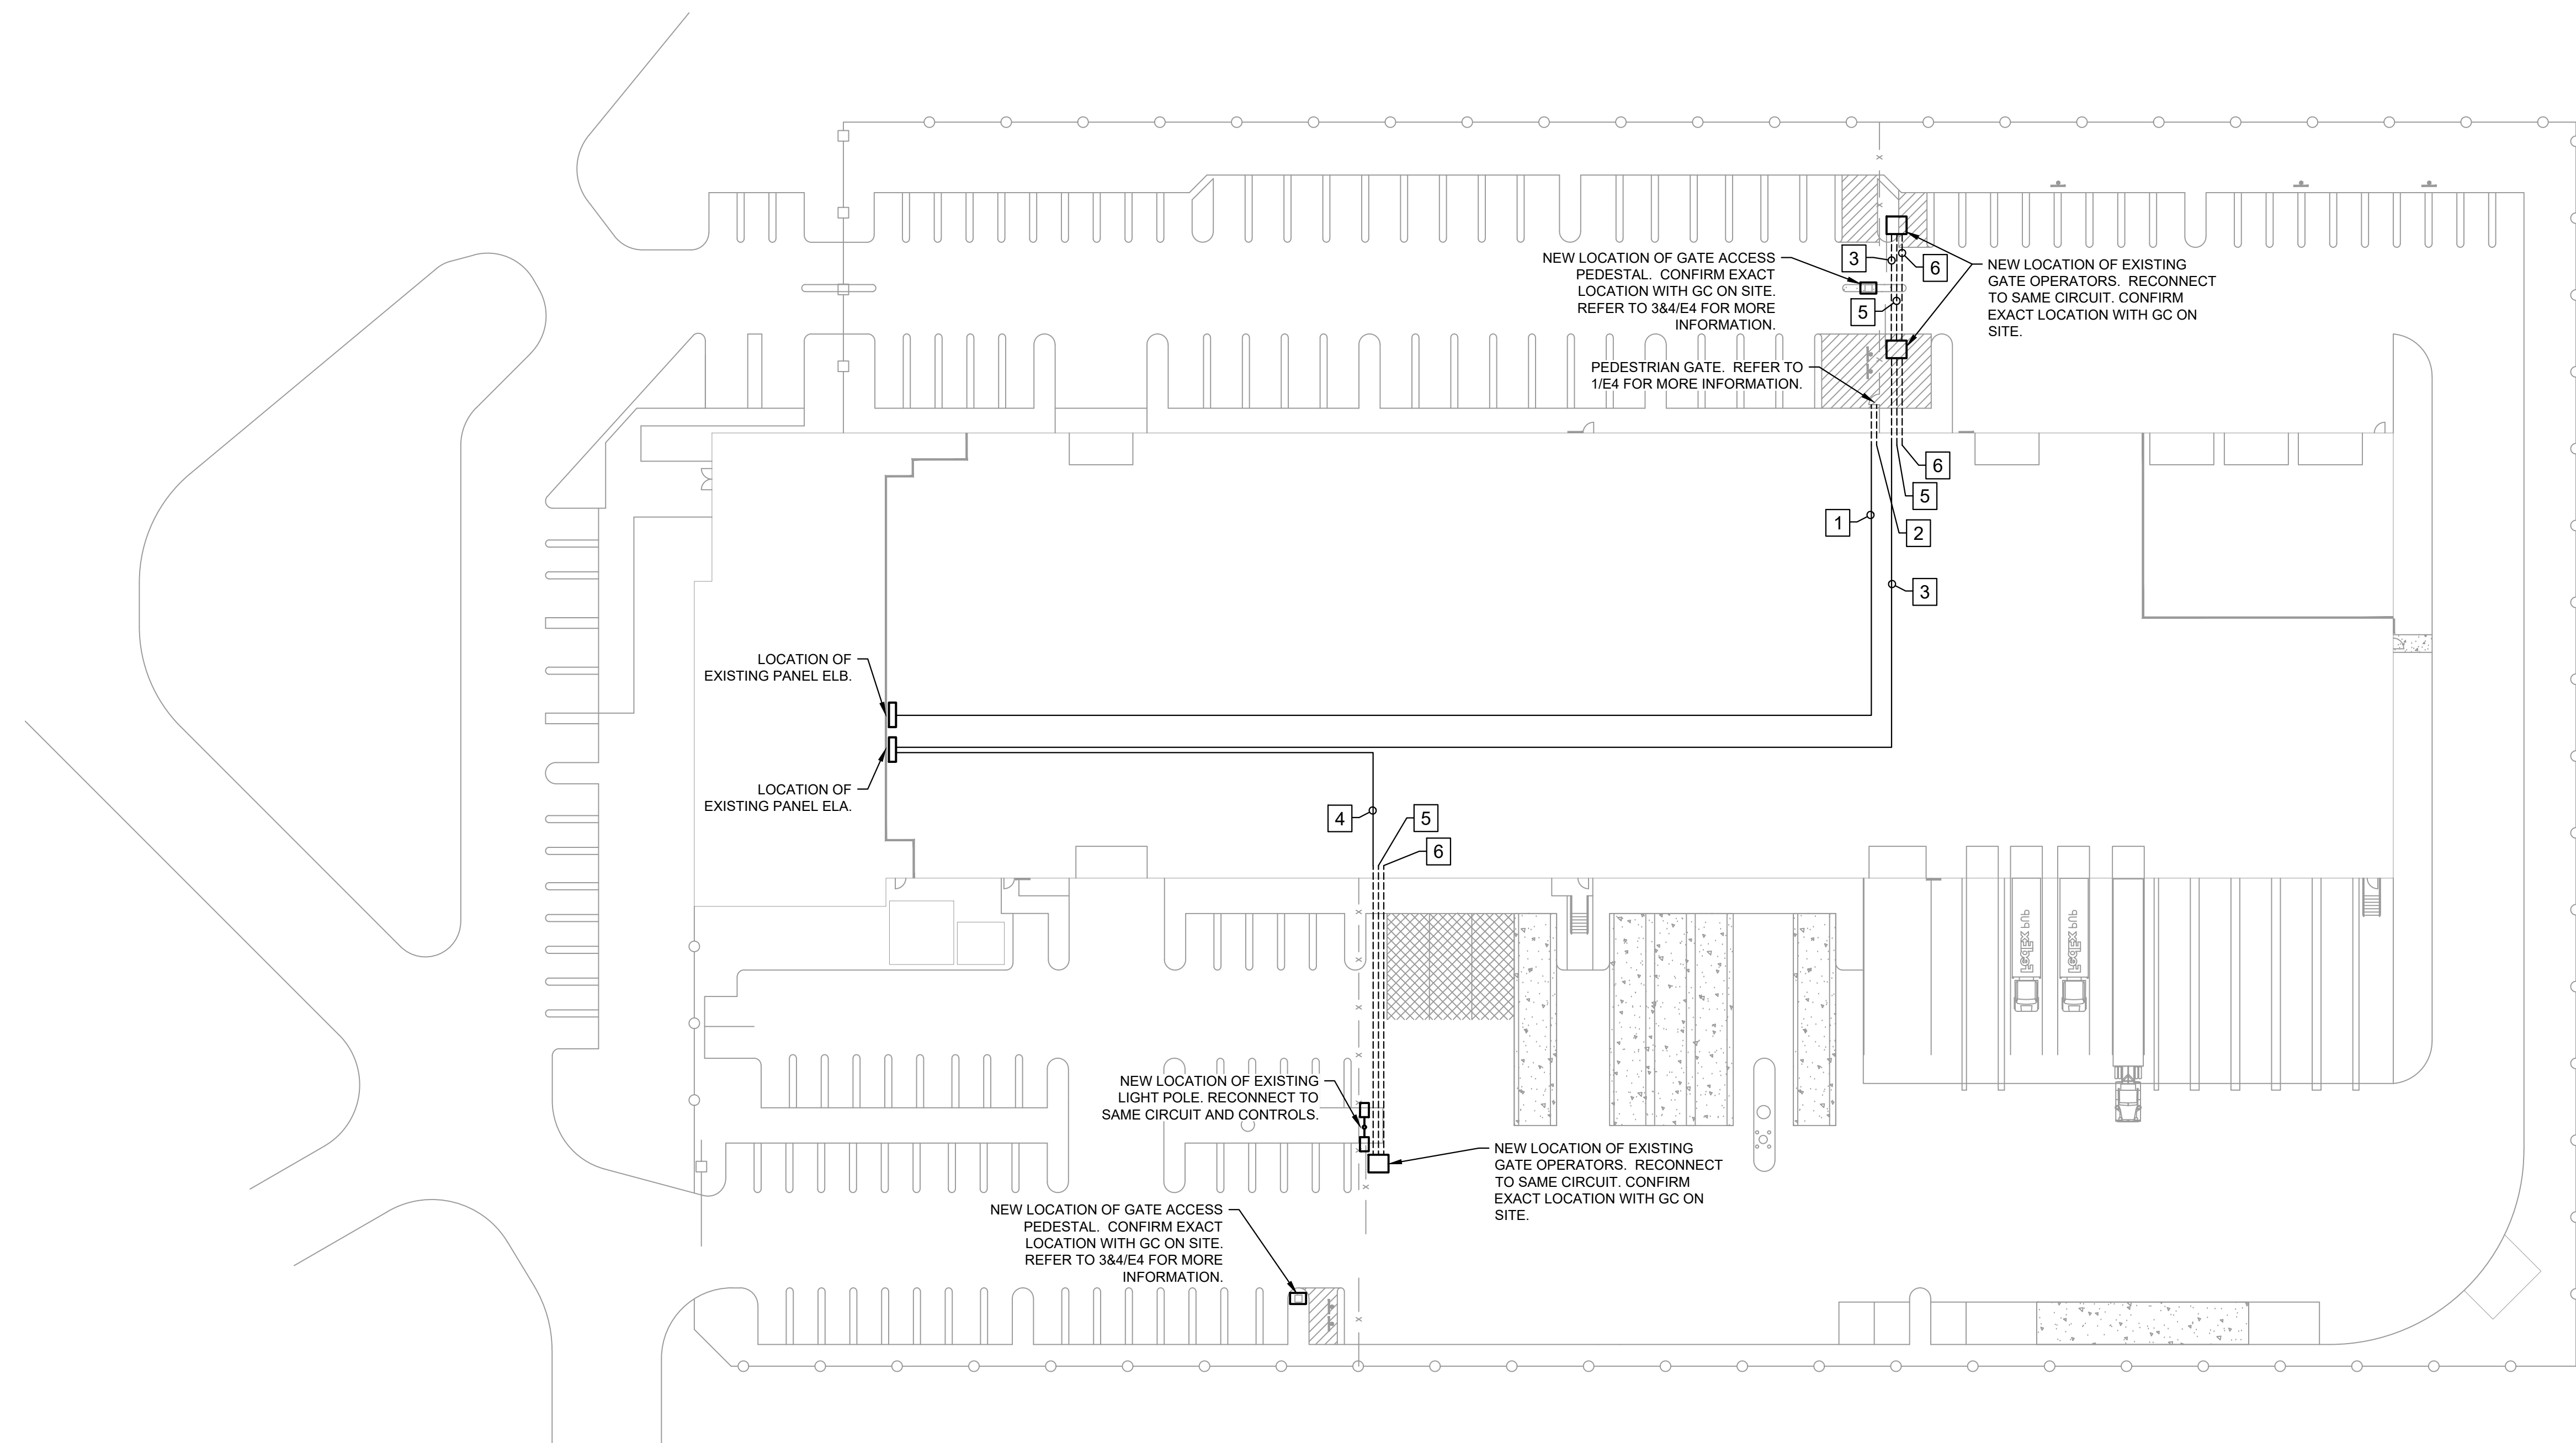

THIS ITEM HAS BEEN DIGITALLY
SIGNED AND SEALED BY CHARLES
LEISTER ON THE DATE ADJACENT
TO THE SEAL.

PRINTED COPIES OF THIS
DOCUMENT ARE NOT CONSIDERED
SIGNED AND SEALED AND THE
SIGNATURE MUST BE VERIFIED ON
ANY ELECTRONIC COPIES.

SITE IMPROVEMENTS FOR:

FEDEX NETWORK 2.0

2600 NORTHWEST 13TH STREET
POINCIANO BEACH, FL 33089

REVISION

1	</
---	--	--	----