

# ATLANTIC INDUSTRIAL PARK

A REPLAT OF PORTION OF LOTS 1-3, BLOCK 8, SEABOARD HIGHLANDS ADDITION (P.B. 19, PG. 13, B.C.R.) AND A PORTION OF THE SOUTHEAST 1/4 OF THE SOUTHEAST 1/4 OF THE SOUTHWEST 1/4 OF SECTION 34, ALL IN SECTION 34, TOWNSHIP 48 SOUTH, RANGE 42 EAST, CITY OF POMPANO BEACH, BROWARD COUNTY, FLORIDA

PREPARED BY  
**PULICE LAND SURVEYORS, INC.**  
5381 NOB HILL ROAD  
SUNRISE, FLORIDA 33351  
954-572-1777  
FAX NO. 954-572-1778

## LEGAL DESCRIPTION:

THAT PART OF THE EAST ONE-HALF OF THE SOUTHEAST ONE-QUARTER OF THE SOUTHEAST ONE-QUARTER OF THE SOUTHWEST ONE-QUARTER LYING WEST OF THE WEST RIGHT-OF-WAY LINE OF SEABOARD COAST LINE RAILROAD AND NORTH OF THE NORTH RIGHT-OF-WAY LINE OF ATLANTIC BOULEVARD IN SECTION 34, TOWNSHIP 48 SOUTH, RANGE 42 EAST AND A PORTION OF LOTS 1, 2 AND 3, BLOCK 8, OF "SEABOARD HIGHLANDS ADDITION", ACCORDING TO THE PLAT THEREOF, AS RECORDED IN PLAT BOOK 19, PAGE 13 OF THE PUBLIC RECORDS OF BROWARD COUNTY, ALL BEING MORE PARTICULARLY DESCRIBED AS FOLLOWS:

BEGINNING AT THE NORTHEAST CORNER OF SAID LOT 1, BLOCK 8, "SEABOARD HIGHLANDS ADDITION"; THENCE NORTH 01°23'35" WEST ALONG THE WEST LINE OF SAID EAST ONE-HALF OF THE SOUTHEAST ONE-QUARTER OF THE SOUTHEAST ONE-QUARTER OF THE SOUTHWEST ONE-QUARTER OF SECTION 34 FOR 530.33 FEET TO THE NORTHWEST CORNER OF SAID EAST ONE-HALF; THENCE NORTH 89°01'55" EAST ALONG THE NORTH LINE OF SAID EAST ONE-HALF 189.40 FEET TO A POINT ON THE WESTERLY RIGHT-OF-WAY LINE OF THE CSX RAILROAD RIGHT-OF-WAY (FORMERLY SEABOARD COAST LINE RAILROAD); THENCE SOUTH 10°46'55" WEST ALONG SAID WESTERLY RIGHT-OF-WAY LINE 541.50 FEET TO A POINT ON THE NORTH RIGHT-OF-WAY LINE OF ATLANTIC BOULEVARD; THENCE SOUTH 88°54'29" WEST ALONG SAID NORTH RIGHT-OF-WAY LINE 219.01 FEET TO A POINT ON THE WEST LINE OF SAID LOT 3, BLOCK 8; THENCE NORTH 01°22'07" EAST 30.27 FEET ALONG SAID WEST LINE TO THE NORTHWEST CORNER OF SAID LOT 3; THENCE NORTH 88°53'38" EAST ALONG THE NORTH LINE OF SAID LOTS 1 THROUGH 3 FOR 143.80 FEET TO THE POINT OF BEGINNING.

SAID LANDS LYING AND BEING IN THE CITY OF POMPANO BEACH, BROWARD COUNTY, FLORIDA, AND CONTAINING 1.710 ACRES, MORE OR LESS.

## DEDICATION:

KNOW ALL MEN BY THESE PRESENTS: THAT RRATLANTIC, LLC, A FLORIDA LIMITED LIABILITY COMPANY, AND NATJACK, L.L.C., A FLORIDA LIMITED LIABILITY COMPANY, OWNERS OF THE LANDS DESCRIBED HEREON, HAVE CAUSED SAID LANDS TO BE PLATTED AS SHOWN HEREON, AND TO BE KNOWN AS "ATLANTIC INDUSTRIAL PARK", A REPLAT.

- PARCEL RW1 AS SHOWN HEREON IS HEREBY DEDICATED AND GRANTED IN FEE SIMPLE TO THE STATE OF FLORIDA DEPARTMENT OF TRANSPORTATION FOR THE PERPETUAL USE OF THE PUBLIC FOR ROADWAY PURPOSES.
- PARCEL RW2 AS SHOWN HEREON IS HEREBY DEDICATED TO THE PUBLIC FOR PROPER PURPOSES.

IN WITNESS WHEREOF: SAID RRATLANTIC, LLC, A FLORIDA LIMITED LIABILITY COMPANY, HAS CAUSED THESE PRESENTS TO BE SIGNED FOR AND ON ITS BEHALF BY \_\_\_\_\_ ITS \_\_\_\_\_ DAY OF \_\_\_\_\_, 202\_\_\_\_.

WITNESS: \_\_\_\_\_  
PRINT NAME: \_\_\_\_\_  
RRATLANTIC, LLC  
A FLORIDA LIMITED LIABILITY COMPANY

WITNESS: \_\_\_\_\_  
PRINT NAME: \_\_\_\_\_  
BY: \_\_\_\_\_  
NAME: \_\_\_\_\_  
TITLE: \_\_\_\_\_

## ACKNOWLEDGMENT:

STATE OF FLORIDA }  
COUNTY OF SS

THE FOREGOING INSTRUMENT WAS ACKNOWLEDGED BEFORE ME BY MEANS OF [ ] PHYSICAL PRESENCE OR [ ] ONLINE NOTARIZATION, THIS \_\_\_\_\_ DAY OF \_\_\_\_\_, 202\_\_\_\_, BY \_\_\_\_\_ AS \_\_\_\_\_ OF RRATLANTIC, LLC, A FLORIDA LIMITED LIABILITY COMPANY, ON BEHALF OF THE COMPANY, WHO IS [ ] PERSONALLY KNOWN TO ME OR [ ] HAS PRODUCED \_\_\_\_\_ AS IDENTIFICATION.

WITNESS: MY HAND AND OFFICIAL SEAL THIS \_\_\_\_\_ DAY OF \_\_\_\_\_, 202\_\_\_\_.

MY COMMISSION EXPIRES: \_\_\_\_\_  
COMMISSION NUMBER: \_\_\_\_\_  
NOTARY PUBLIC - STATE OF \_\_\_\_\_  
PRINT NAME: \_\_\_\_\_

IN WITNESS WHEREOF: SAID NATJACK, L.L.C., A FLORIDA LIMITED LIABILITY COMPANY, HAS CAUSED THESE PRESENTS TO BE SIGNED FOR AND ON ITS BEHALF BY \_\_\_\_\_ ITS \_\_\_\_\_ DAY OF \_\_\_\_\_, 202\_\_\_\_.

WITNESS: \_\_\_\_\_  
PRINT NAME: \_\_\_\_\_  
NATJACK, L.L.C.  
A FLORIDA LIMITED LIABILITY COMPANY

WITNESS: \_\_\_\_\_  
PRINT NAME: \_\_\_\_\_  
BY: \_\_\_\_\_  
NAME: \_\_\_\_\_  
TITLE: \_\_\_\_\_


## ACKNOWLEDGMENT:

STATE OF FLORIDA }  
COUNTY OF SS

THE FOREGOING INSTRUMENT WAS ACKNOWLEDGED BEFORE ME BY MEANS OF [ ] PHYSICAL PRESENCE OR [ ] ONLINE NOTARIZATION, THIS \_\_\_\_\_ DAY OF \_\_\_\_\_, 202\_\_\_\_, BY \_\_\_\_\_ AS \_\_\_\_\_ OF NATJACK, L.L.C., A FLORIDA LIMITED LIABILITY COMPANY, ON BEHALF OF THE COMPANY, WHO IS [ ] PERSONALLY KNOWN TO ME OR [ ] HAS PRODUCED \_\_\_\_\_ AS IDENTIFICATION.

WITNESS: MY HAND AND OFFICIAL SEAL THIS \_\_\_\_\_ DAY OF \_\_\_\_\_, 202\_\_\_\_.

MY COMMISSION EXPIRES: \_\_\_\_\_  
COMMISSION NUMBER: \_\_\_\_\_  
NOTARY PUBLIC - STATE OF \_\_\_\_\_  
PRINT NAME: \_\_\_\_\_

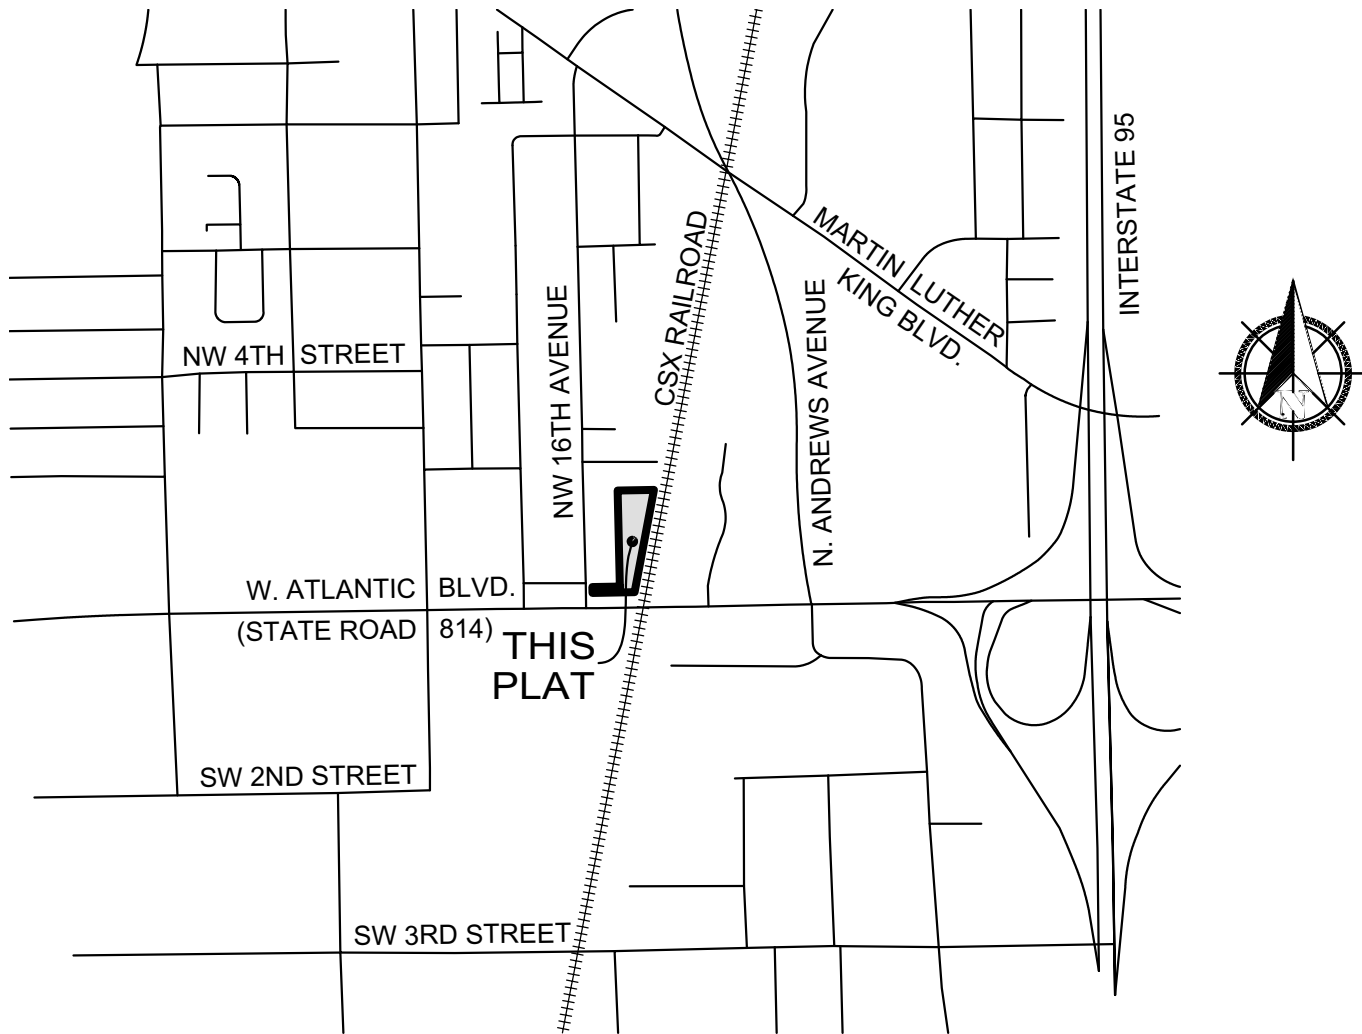

LOCATION MAP  
NOT TO SCALE

## POMPANO BEACH CITY COMMISSION:

THIS IS TO CERTIFY THAT THIS PLAT HAS BEEN APPROVED AND ACCEPTED FOR RECORD BY THE CITY COMMISSION OF OF THE CITY OF POMPANO BEACH, FLORIDA, BY RESOLUTION NO. \_\_\_\_\_ ADOPTED BY THE SAID CITY COMMISSION THIS \_\_\_\_\_ DAY OF \_\_\_\_\_, 202\_\_\_\_.

CONCURRENCY/IMPACT FEES FOR THE CONSTRUCTION, EXPANSION, AND/OR CONVERSION OF A BUILDING WITHIN THIS PLAT SHALL BE PAID ON THE DATE OF BUILDING PERMIT ISSUANCE.

ATTEST: \_\_\_\_\_  
ASCELETA HAMMOND  
CITY CLERK  
APPROVED: \_\_\_\_\_  
REX HARDIN  
MAYOR

## POMPANO BEACH PLANNING AND ZONING BOARD:

THIS IS TO CERTIFY: THAT THE PLANNING AND ZONING BOARD OF THE CITY OF POMPANO BEACH, FLORIDA, HAS APPROVED AND ACCEPTED THIS PLAT THIS \_\_\_\_\_ DAY OF \_\_\_\_\_, 202\_\_\_\_.

BY: \_\_\_\_\_  
FRED STACER  
CHAIRPERSON  
DATE \_\_\_\_\_

## POMPANO BEACH CITY ENGINEER:

THIS PLAT IS HEREBY APPROVED FOR RECORD THIS \_\_\_\_\_ DAY OF \_\_\_\_\_, 202\_\_\_\_.

BY: \_\_\_\_\_  
JOHN SPIROPOULOS, P.E.  
CITY ENGINEER

## BROWARD COUNTY RESILIENT ENVIRONMENT DEPARTMENT:

THIS IS TO CERTIFY: THAT THIS PLAT HAS BEEN APPROVED AND ACCEPTED FOR RECORD.

BY: \_\_\_\_\_  
DIRECTOR/DESIGNEE  
DATE \_\_\_\_\_

## BROWARD COUNTY PLANNING COUNCIL:

THIS IS TO CERTIFY: THAT THE BROWARD COUNTY PLANNING COUNCIL HAS APPROVED THIS PLAT SUBJECT TO ITS COMPLIANCE WITH THE DEDICATION OF RIGHTS-OF-WAY FOR TRAFFICWAYS THIS \_\_\_\_\_ DAY OF \_\_\_\_\_, 202\_\_\_\_.

BY: \_\_\_\_\_  
CHAIRPERSON

THIS PLAT COMPLIES WITH THE APPROVAL OF THE BROWARD COUNTY PLANNING COUNCIL OF THE ABOVE DATE AND IS APPROVED AND ACCEPTED FOR RECORD THIS \_\_\_\_\_ DAY OF \_\_\_\_\_, 20\_\_\_\_.

BY: \_\_\_\_\_  
EXECUTIVE DIRECTOR OR DESIGNEE

## BROWARD COUNTY FINANCE AND ADMINISTRATIVE SERVICES DEPARTMENT, COUNTY RECORDS DIVISION - MINUTES SECTION:

THIS IS TO CERTIFY: THAT THIS PLAT COMPLIES WITH THE PROVISIONS OF CHAPTER 177, FLORIDA STATUTES, AND WAS ACCEPTED FOR RECORD BY THE BOARD OF COUNTY COMMISSIONERS OF BROWARD COUNTY, FLORIDA, THIS \_\_\_\_\_ DAY OF \_\_\_\_\_, 202\_\_\_\_.

BY: \_\_\_\_\_  
MAYOR, COUNTY COMMISSION

## BROWARD COUNTY HIGHWAY CONSTRUCTION AND ENGINEERING DIVISION:

THIS IS TO CERTIFY: THAT THIS PLAT HAS BEEN REVIEWED FOR CONFORMITY WITH CHAPTER 177, FLORIDA STATUTES AND APPROVED AND ACCEPTED FOR RECORD.

BY: \_\_\_\_\_  
ROBERT P. LEGG, JR.  
PROFESSIONAL SURVEYOR AND MAPPER  
FLORIDA REGISTRATION NO. LS4030  
DATE \_\_\_\_\_

BY: \_\_\_\_\_  
RICHARD TORNESE  
DIRECTOR  
FLORIDA PROFESSIONAL ENGINEER  
REGISTRATION NO. 40263  
DATE \_\_\_\_\_

## SURVEYOR'S CERTIFICATION:

I HEREBY CERTIFY: THAT THE ATTACHED PLAT IS A TRUE AND CORRECT REPRESENTATION OF THE LAND RECENTLY SURVEYED AND PLATTED UNDER MY DIRECTION AND SUPERVISION, THAT THE SURVEY DATA COMPLIES WITH ALL OF THE APPLICABLE REQUIREMENTS OF CHAPTER 177, FLORIDA STATUTES, AND CHAPTER SJ-17, FLORIDA ADMINISTRATIVE CODE, AND THAT THE PERMANENT REFERENCE MONUMENTS (P.R.M.'S) WERE SET IN ACCORDANCE WITH SAID CHAPTER 177.

BY: \_\_\_\_\_  
DONNA C. WEST  
PROFESSIONAL SURVEYOR AND MAPPER NO. LS4290  
STATE OF FLORIDA  
PULICE LAND SURVEYORS, INC.  
5381 NOB HILL ROAD  
SUNRISE, FL 33351  
CERTIFICATE OF AUTHORIZATION NO. LB3870  
DATE \_\_\_\_\_


CITY CLERK	CITY ENGINEER	COUNTY SURVEYOR	COUNTY ENGINEER	PLATTING SURVEYOR



PREPARED BY  
**PULICE LAND SURVEYORS, INC.**  
5381 NOB HILL ROAD  
SUNRISE, FLORIDA 33351  
954-572-1777  
FAX NO. 954-572-1778

# ATLANTIC INDUSTRIAL PARK

A REPLAT OF PORTION OF LOTS 1-3, BLOCK 8, SEABOARD HIGHLANDS ADDITION (P.B. 19, PG. 13, B.C.R.) AND A PORTION OF THE SOUTHEAST 1/4 OF THE SOUTHEAST 1/4 OF THE SOUTHWEST 1/4 OF SECTION 34, ALL IN SECTION 34, TOWNSHIP 48 SOUTH, RANGE 42 EAST, CITY OF POMPANO BEACH, BROWARD COUNTY, FLORIDA

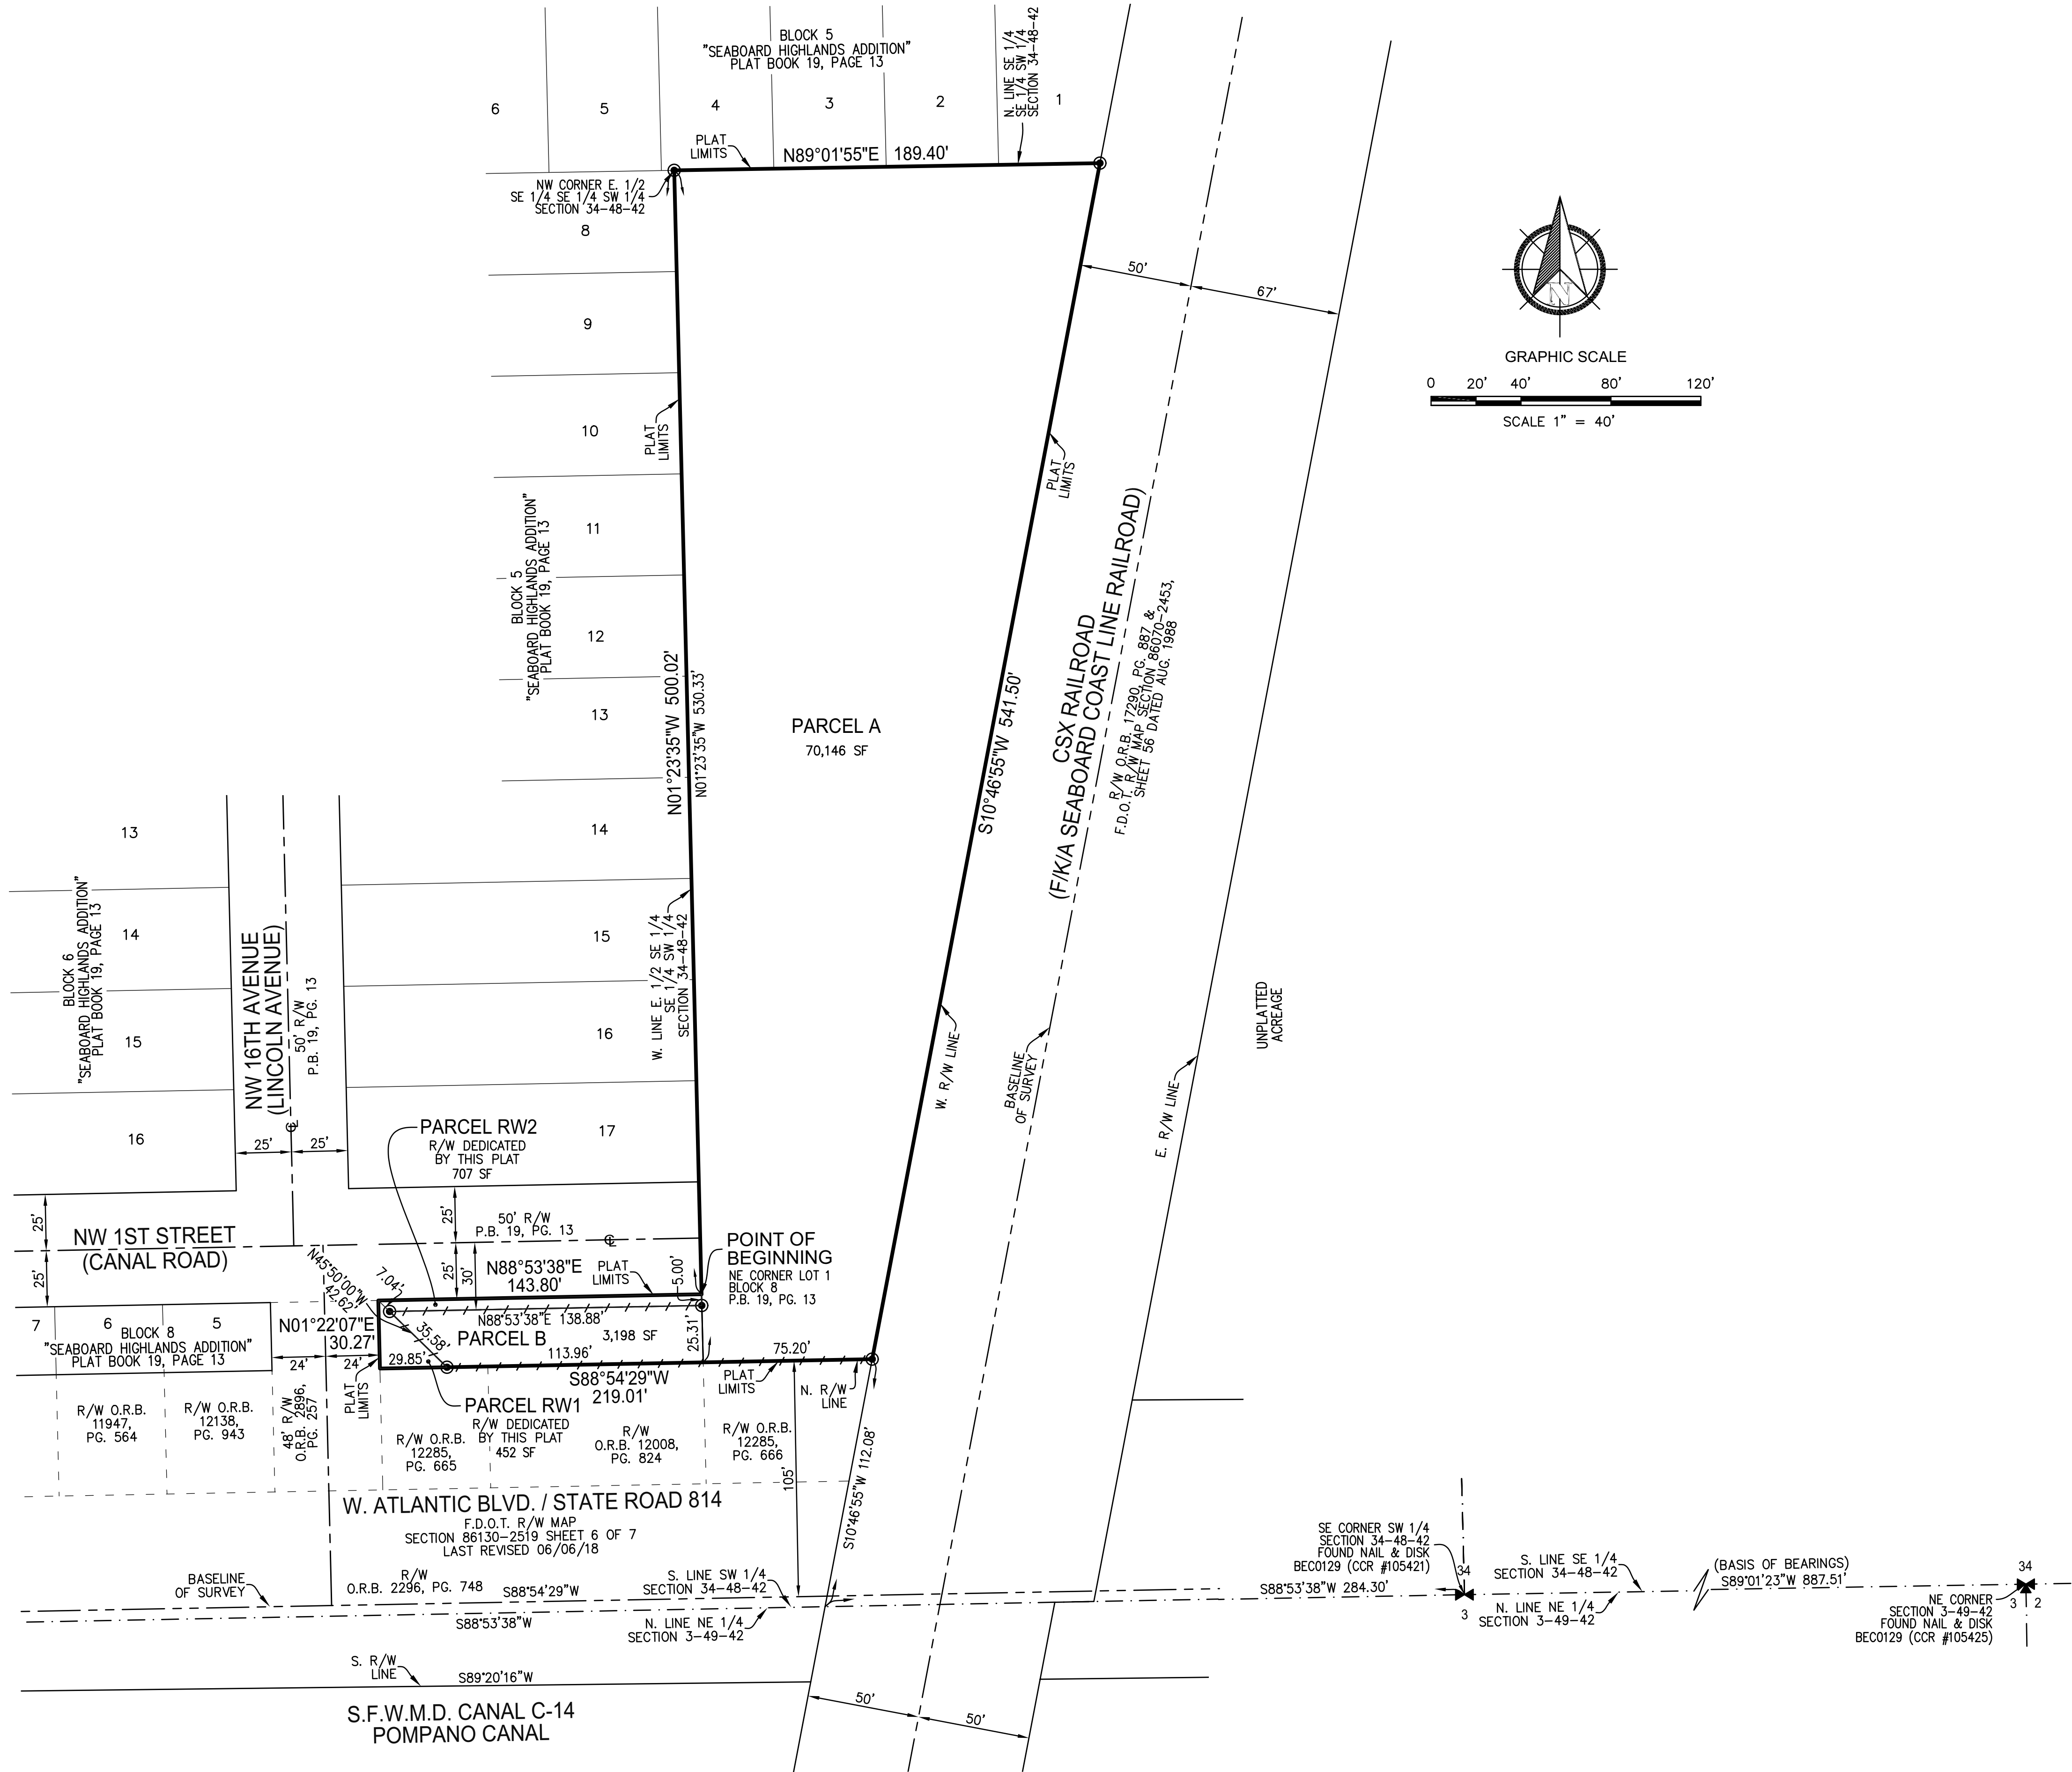

## SURVEYOR'S NOTES:

- THIS PLAT IS RESTRICTED TO 48,000 SQUARE FEET OF INDUSTRIAL USE ON PARCEL A AND NO DEVELOPMENT ON PARCEL B.
- THIS NOTE IS REQUIRED BY CHAPTER 5, ARTICLE IX, BROWARD COUNTY CODE OF ORDINANCES, AND MAY BE AMENDED BY APPROVAL OF THE BROWARD COUNTY BOARD OF COUNTY COMMISSIONERS. THE NOTATION AND ANY AMENDMENTS THERETO ARE SOLELY INDICATING THE APPROVED DEVELOPMENT LEVEL FOR PROPERTY LOCATED WITHIN THE PLAT AND DO NOT OPERATE AS A RESTRICTION IN FAVOR OF ANY PROPERTY OWNER INCLUDING AN OWNER OR OWNERS OF PROPERTY WITHIN THIS PLAT WHO TOOK TITLE TO THE PROPERTY WITH REFERENCE TO THIS PLAT.
- ANY STRUCTURE WITHIN THIS PLAT MUST COMPLY WITH SECTION 2.1.f., DEVELOPMENT REVIEW REQUIREMENTS, OF THE BROWARD COUNTY LAND USE PLAN, REGARDING HAZARDS TO AIR NAVIGATION.
- BEARINGS SHOWN HEREON ARE BASED ON THE SOUTH LINE OF THE SE 1/4 OF SECTION 34-48-42 HAVING A BEARING OF SOUTH 89°01'23" WEST RELATIVE TO THE STATE PLANE COORDINATE SYSTEM, EAST ZONE, NORTH AMERICAN DATUM OF 1983 (2007 ADJUSTMENT) AS SHOWN ON PLAT BOOK 183, PAGE 382, BROWARD COUNTY PUBLIC RECORDS.
- ALL RECORDED DOCUMENTS DEPICTED HEREON ARE RECORDED IN THE PUBLIC RECORDS OF BROWARD COUNTY.
- NOTICE: THIS PLAT, AS RECORDED IN ITS GRAPHIC FORM, IS THE OFFICIAL DEPICTION OF THE SUBDIVIDED LANDS DESCRIBED HEREIN AND WILL IN NO CIRCUMSTANCES BE SUPPLANTED IN AUTHORITY BY ANY OTHER GRAPHIC OR DIGITAL FORM OF THE PLAT. THERE MAY BE ADDITIONAL RESTRICTIONS THAT ARE NOT RECORDED ON THIS PLAT THAT MAY BE FOUND IN THE PUBLIC RECORDS OF THIS COUNTY.
- THE FOLLOWING NOTE IS REQUIRED BY THE BROWARD COUNTY SURVEYOR PURSUANT TO CHAPTER 177.091, SUBSECTION (28), FLORIDA STATUTES. PLATTED UTILITY EASEMENTS ARE ALSO EASEMENTS FOR THE CONSTRUCTION, INSTALLATION, MAINTENANCE, AND OPERATION OF CABLE TELEVISION SERVICES; PROVIDED, HOWEVER, NO SUCH CONSTRUCTION, INSTALLATION, MAINTENANCE, AND OPERATION OF CABLE TELEVISION SERVICES SHALL INTERFERE WITH THE FACILITIES AND SERVICES OF AN ELECTRIC, TELEPHONE, GAS, OR OTHER PUBLIC UTILITY. IN THE EVENT A CABLE TELEVISION COMPANY DAMAGES THE FACILITIES OF A PUBLIC UTILITY, IT SHALL BE SOLELY RESPONSIBLE FOR THE DAMAGES. THIS NOTE DOES NOT APPLY TO PRIVATE EASEMENTS GRANTED TO OR OBTAINED BY A PARTICULAR ELECTRIC, TELEPHONE, GAS, OR OTHER PUBLIC UTILITY. SUCH CONSTRUCTION, INSTALLATION, MAINTENANCE, AND OPERATION SHALL COMPLY WITH THE NATIONAL ELECTRIC SAFETY CODE AS ADOPTED BY THE FLORIDA PUBLIC SERVICE COMMISSION.

## LEGEND AND ABBREVIATIONS:

- = P.R.M. (SET 4"x4"x24" CONCRETE MONUMENT WITH 2" ALUMINUM DISC STAMPED "PRM LB 3870" UNLESS OTHERWISE NOTED)
- ⊕ = CENTERLINE
- /- = NON-VEHICULAR ACCESS LINE
- CCR = CERTIFIED CORNER REPORT
- F.D.O.T. = FLORIDA DEPARTMENT OF TRANSPORTATION
- FPL = FLORIDA POWER & LIGHT COMPANY
- I.D. = IDENTIFICATION
- LB = LICENSED BUSINESS
- O.R.B. = OFFICIAL RECORDS BOOK
- P.B. = PLAT BOOK
- PG. = PAGE
- P.R.M. = PERMANENT REFERENCE MONUMENT
- R/W = RIGHT-OF-WAY
- SF = SQUARE FEET
- S.F.W.M.D. = SOUTH FLORIDA WATER MANAGEMENT DISTRICT