


1 Section 1.1
3/16" = 1'-0"

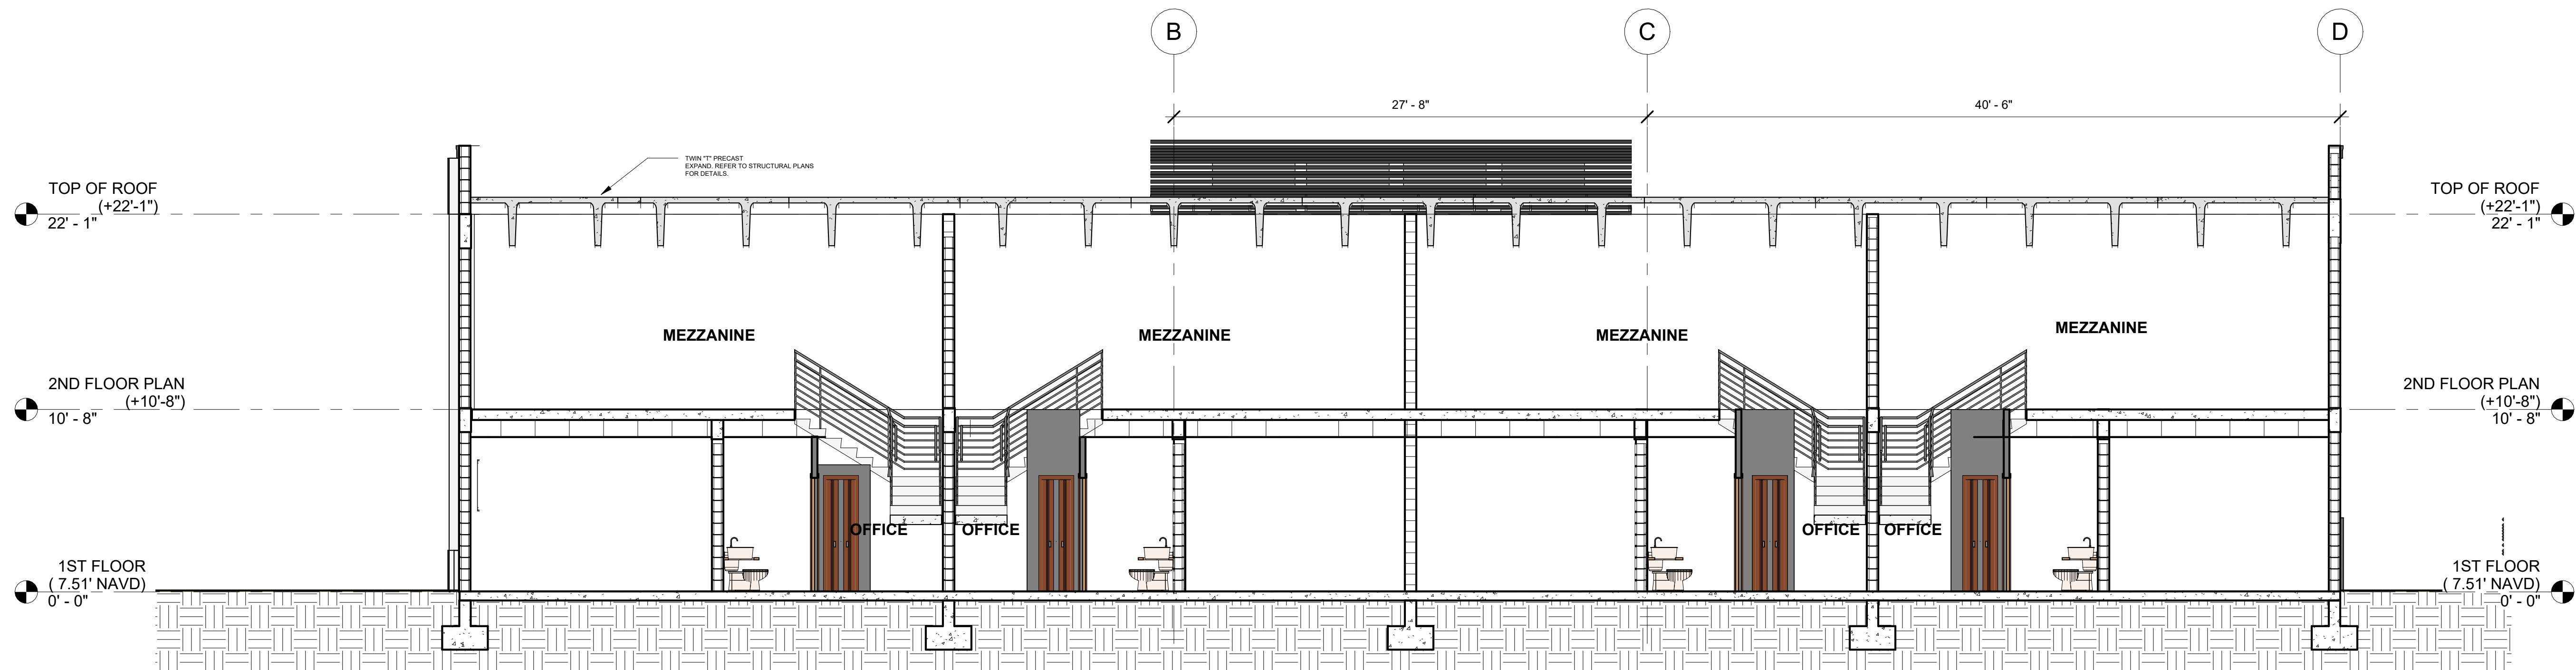

2 Section 2.2
3/16" = 1'-0"



LLR Architects, Inc.
ARCHITECTURE & PLANNING
9000 SHERIDAN STREET ST. 158
PEMBROKE PINES, FL 33024
(OFF.) - 305-403-7926
(CELL) - 786-543-0851
E-MAIL: LLA@LLRARCHITECTS.COM
Luis La Rosa - Registered Architect
AR 0017852
LLR

Revision

REV	DATE	BY
-----	------	----

PROPOSED WAREHOUSE FOR:
REGANZANI GROUP LLC
VACANT PROPERTY, SW 3RD STREET,
POMPANO BEACH, FL, 33069

SEAL: AR 0017852
LUIS LA ROSA

DRAWN: Author

CHECKED: Checker

DATE: 11/07/2023

SCALE: AS NOTED

JOB. NO.: 023-042

SHEET:

A 3.1

OF: SHEETS:

100% CONSTRUCTION DOCUMENTS

3/16" = 1'-0"

2/20/2025 1:22:42 PM