


FINISH NOTES

- A ALUMINIUM EYEBROW  
COLOR: BRONZE
- B 5/8" STUCCO FINISH PAINTED  
COLOR: DARK BROWN
- C 5/8" STUCCO FINISH PAINTED  
COLOR: LIGHT GRAY
- D FIXED IMPACT RESISTANT WINDOW
- E IMPACT RESISTANT SWING  
SOLID METAL DOOR.
- F ROLL-UP DOOR.
- G STUCCO RISE BAND

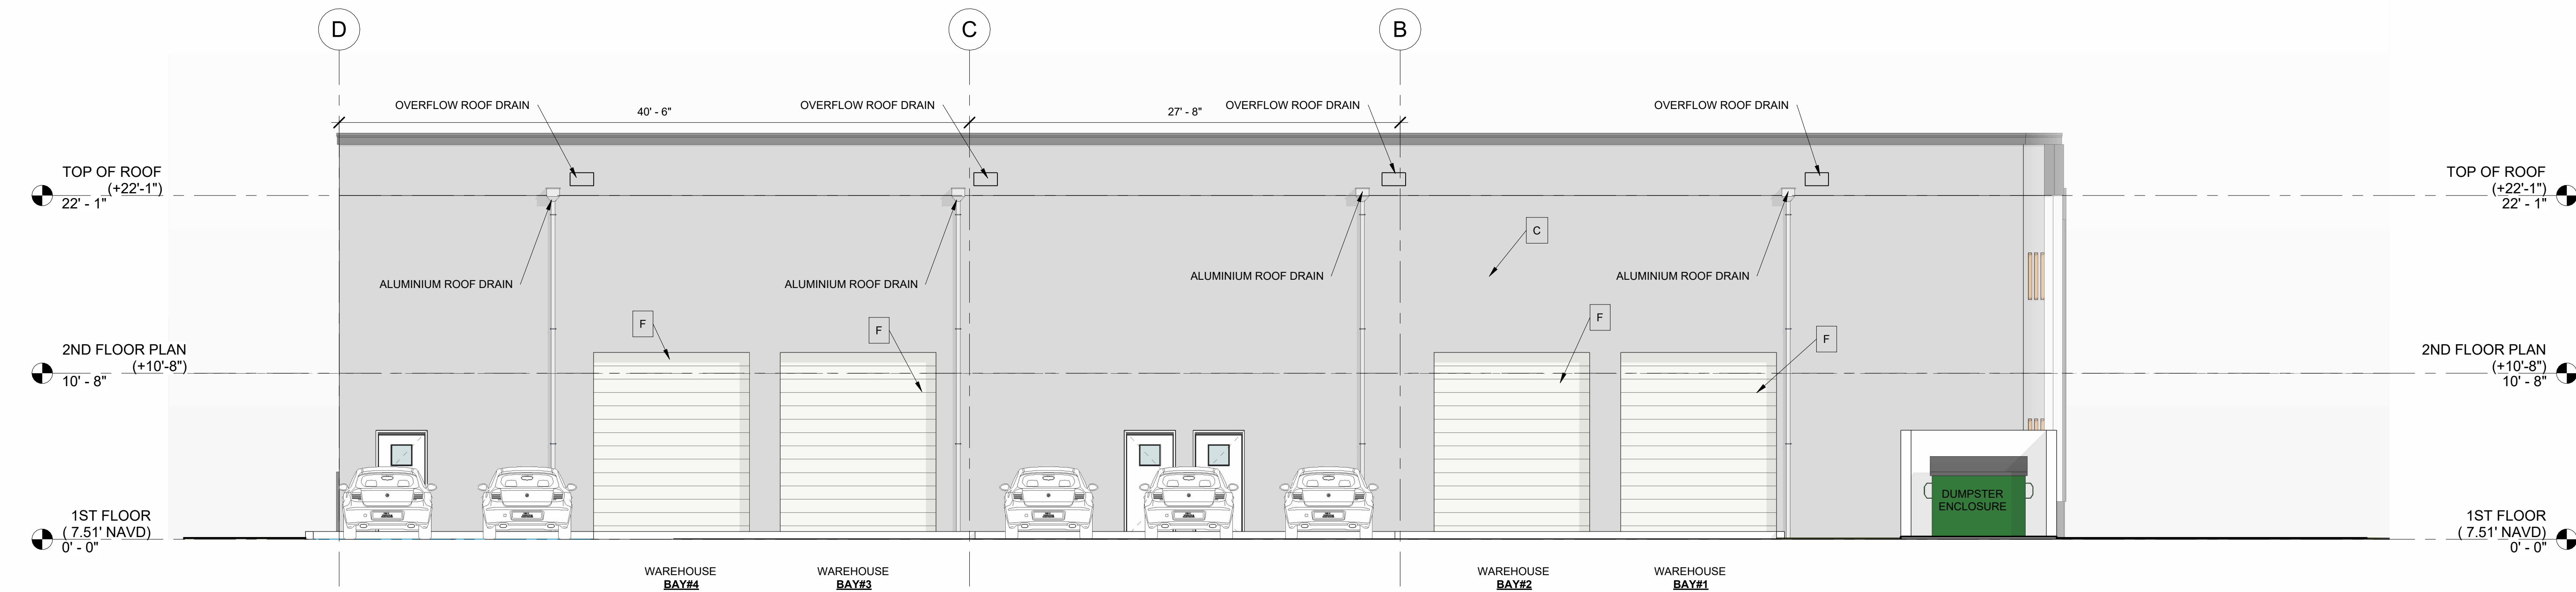

Revision		
REV	DATE	BY

PROPOSED WAREHOUSE FOR:  
REGANZANI GROUP LLC  
VACANT PROPERTY, SW 3RD STREET,  
POMPANO BEACH, FL, 33069

SEAL: AR 0017852  
LUIS LA ROSA

DRAWN:	Author
CHECKED:	Checker
DATE:	11/07/2023
SCALE:	AS NOTED
JOB. NO.:	023-042
SHEET:	

A 2.2

OF: SHEETS:

3/16" = 1'-0"