


Luminaire Schedule									Description	[MANUFAC]
Symbol	Qty	Label	Arrangement	Luminaire Lumens	LLF	Luminaire Watts	Total Watts			
SA	7	SA	Single	8730	0.900	54.129	378.903		OPF-S-A02-840-AFR	SIGNIFY CANADA LTD
B2	6	B2-EM	Single	6265	0.900	40	240		BS100LED4HTLOWT40120-277V_S-EM10W	BEGHELLI
PG2	10	PG2-EM	Single	5896	0.900	40	400		BS100LEDPG4HTLOWT40120-277V_S-EM10W	BEGHELLI
B2	7	B2	Single	5896	0.900	40	280		BS100LEDPG4HTLOWT40120-277V_S	BEGHELLI
B2	2	B2	Single	6265	0.900	40	80		BS100LED4HTLOWT40120-277V_S	BEGHELLI

Calculation Summary										
Label	CalcType	Units	Avg	Max	Min	Avg/Min	Max/Min	Point Spacing	Calc. Plane Height	
Bike Storage_Workplane	Illuminance	Fc	26.69	46.2	11.9	2.24	3.88	2	2.5	
Elec_Workplane	Illuminance	Fc	26.05	40.1	15.6	1.67	2.57	2	2.5	
Fire Pump_Workplane	Illuminance	Fc	39.95	48.5	31.5	1.27	1.54	2	2.5	
First Floor Parking_Floor	Illuminance	Fc	7.60	19.4	1.6	4.75	12.13	5	0	
FPL Vault_Workplane	Illuminance	Fc	26.29	41.9	14.1	1.86	2.97	2	2.5	
Garage Entry	Illuminance	Fc	6.62	9.7	4.2	1.58	2.31	5	0	
Loading Zone	Illuminance	Fc	3.85	5.2	3.0	1.28	1.73	5	0	
Pump room_Workplane	Illuminance	Fc	40.49	48.7	32.7	1.24	1.49	2	2.5	
Side Walk	Illuminance	Fc	5.43	7.7	1.8	3.02	4.28	5	0	
Trash Room_Workplane	Illuminance	Fc	26.92	46.4	12.6	2.14	3.68	2	2.5	

Room Summary		
Label	Type	Wall Height
Bike Storage	Polygon-Flat	10.5
Elec	Polygon-Flat	10.5
Fire Pump	Polygon-Flat	10.5
First Floor Parking	Polygon-Flat	10.5
FPL Vault	Polygon-Flat	10.5
Lobby	Polygon-Flat	10.5
Pump room	Polygon-Flat	10.5
Trash Room	Polygon-Flat	10.5

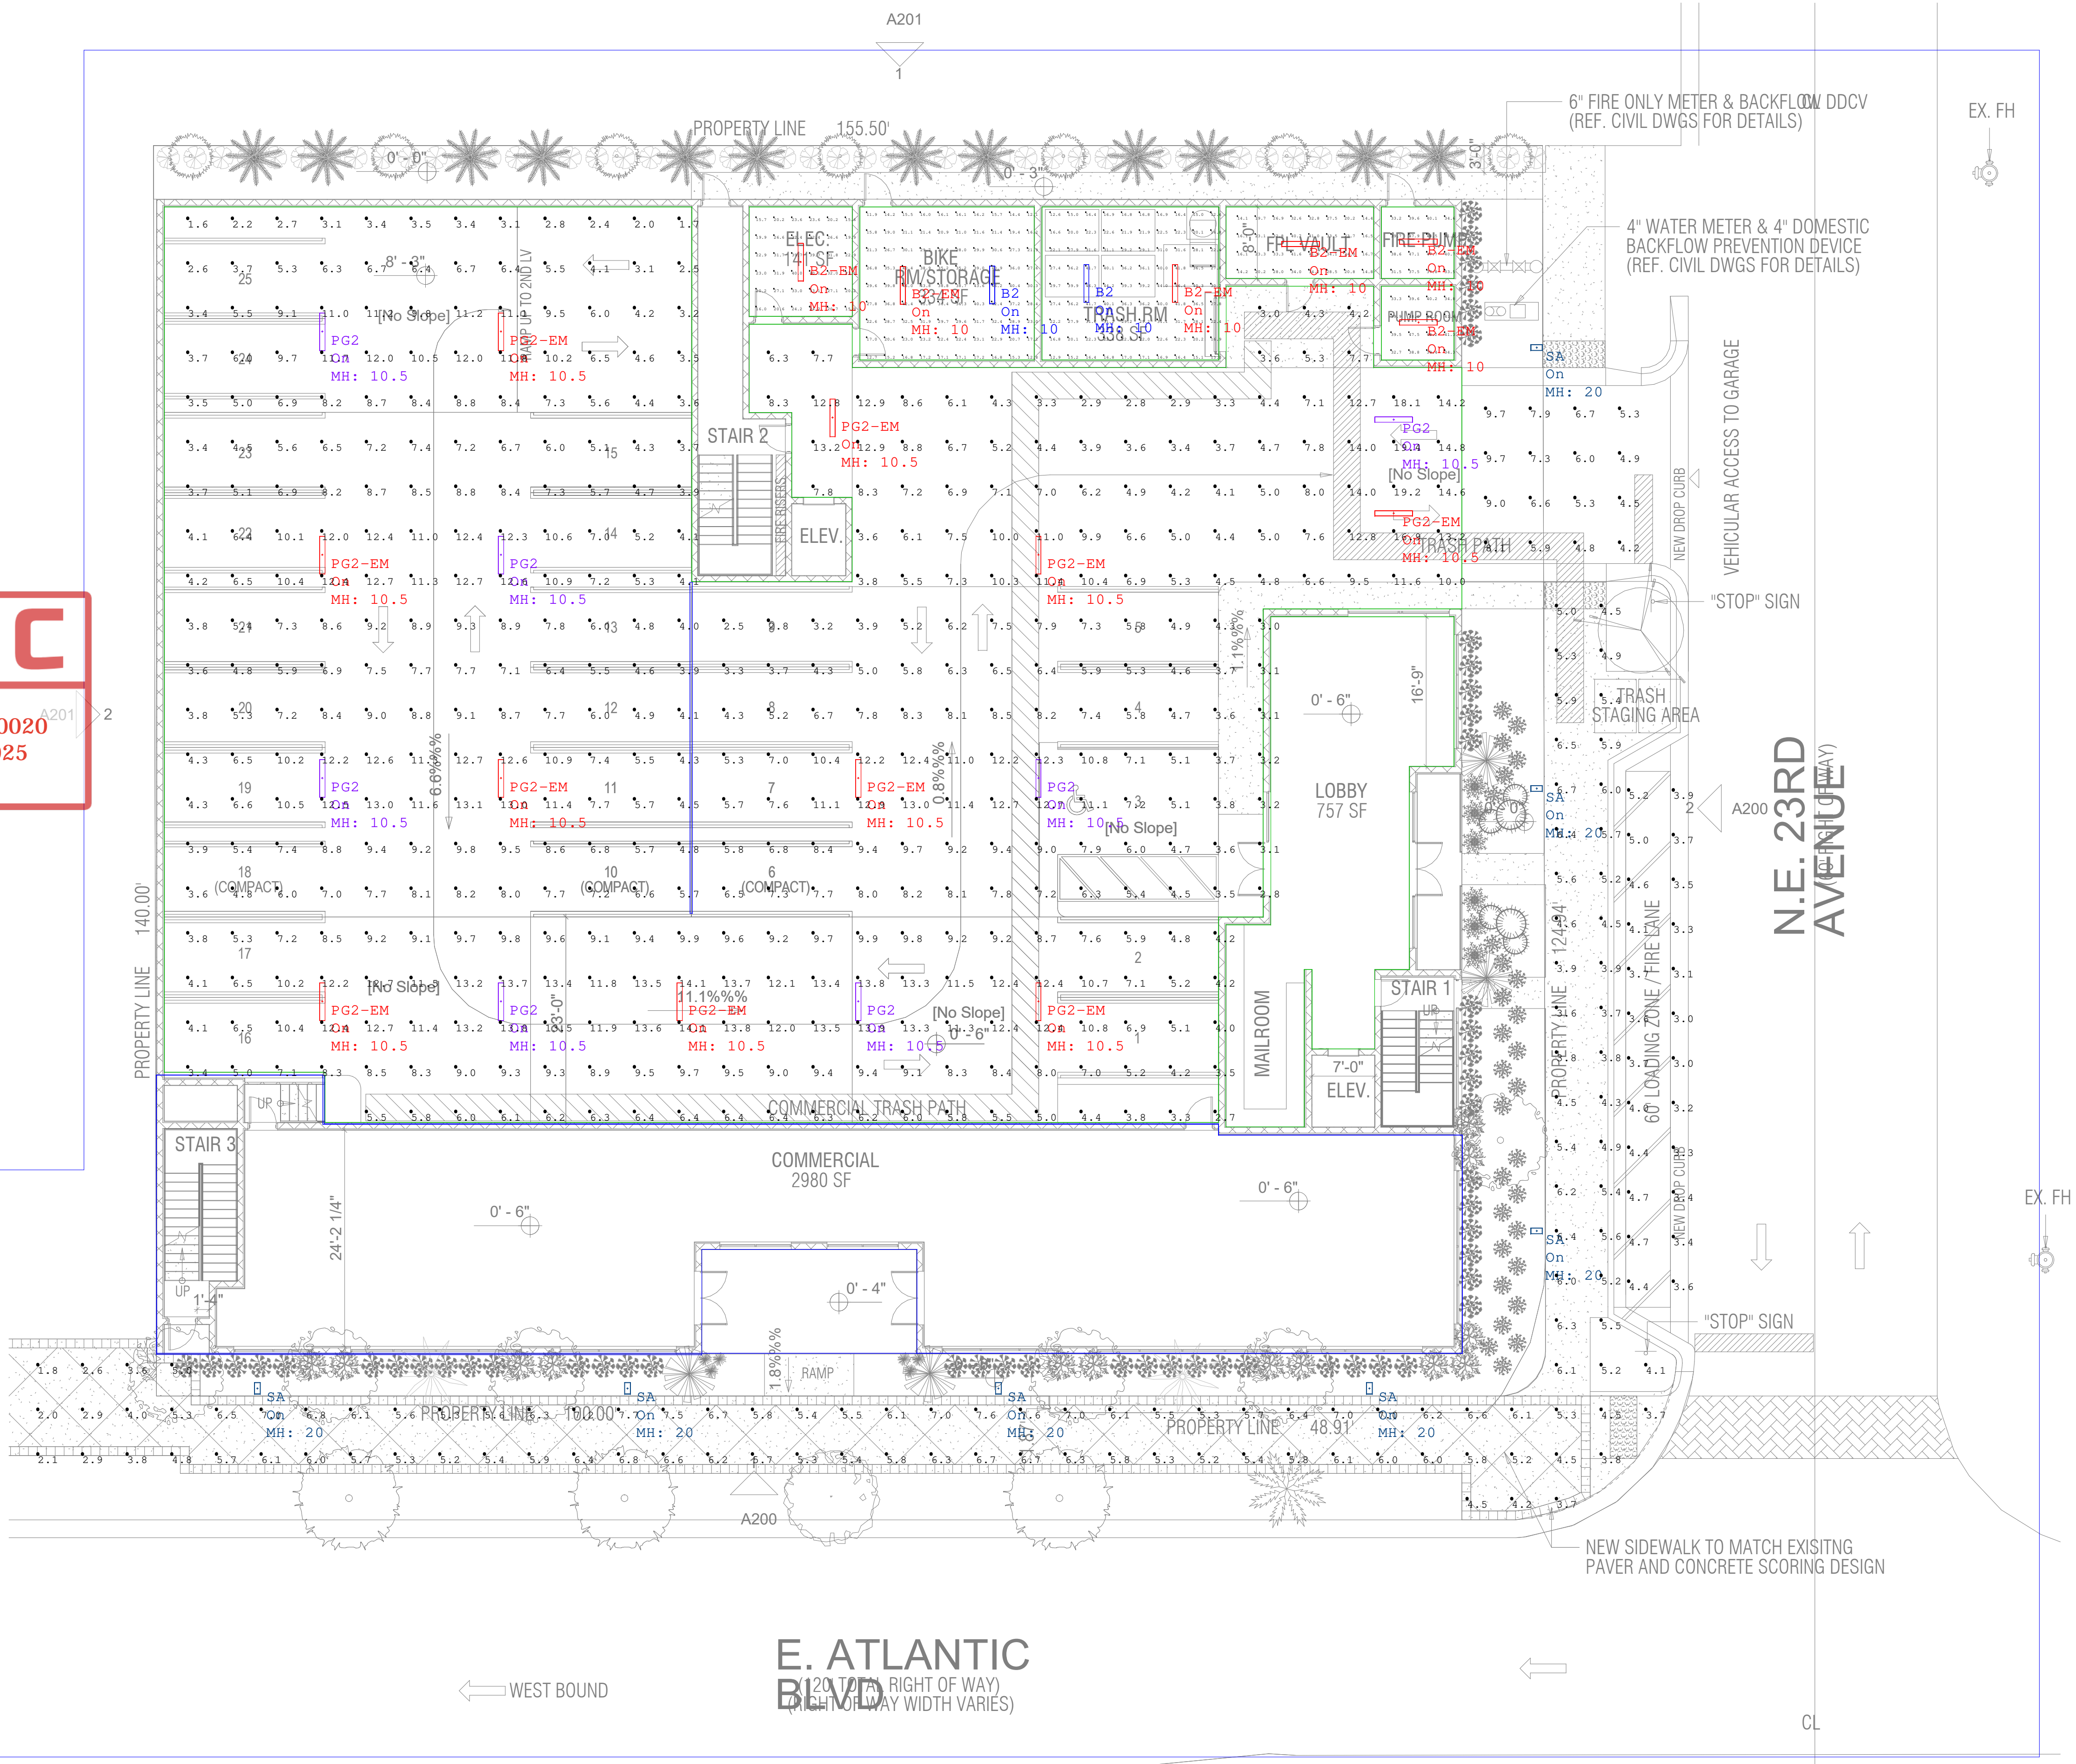

DRC
PZ25- 12000020
11/05/2025