


DRC

PZ25- 12000020
11/05/2025

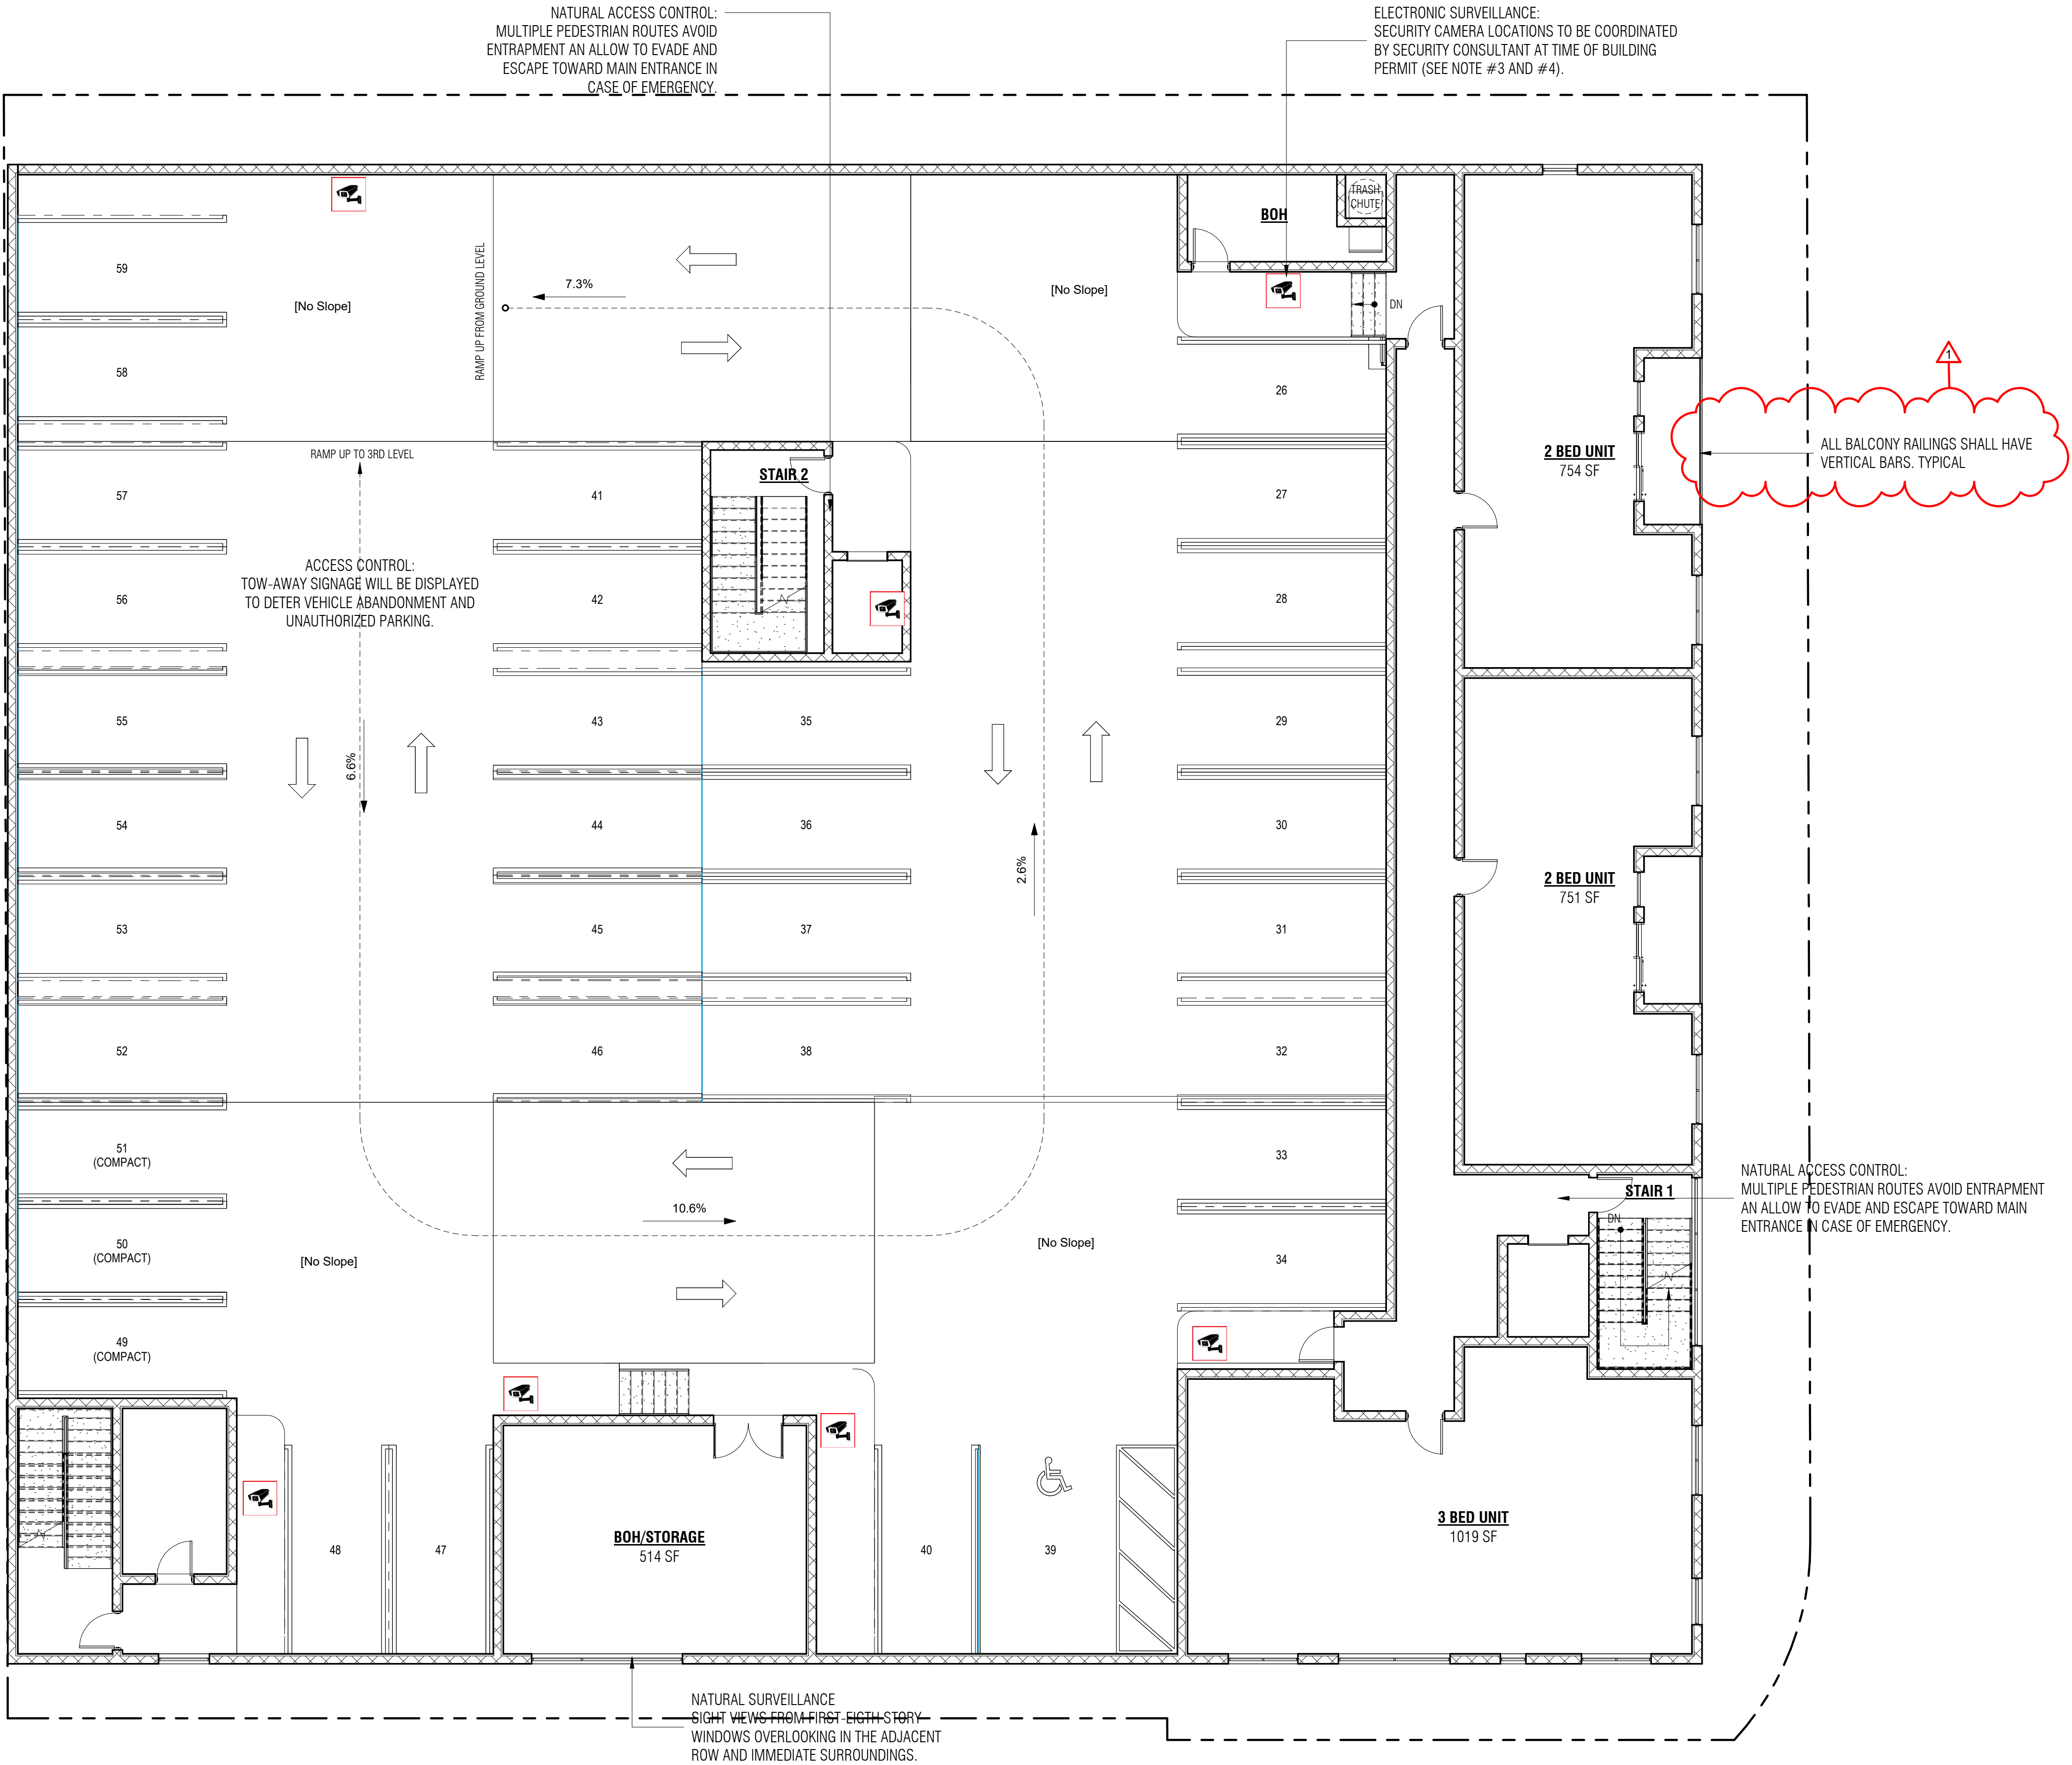

1 CPTED PLAN - 2ND LEVEL

SCALE: 1/8" = 1'-0"

CPTED SYMBOLS LEGEND

- ACN: ACCESS CONTROL (NATURAL)
- AS: ACTIVITY SUPPORT
- M: MAINTENANCE
- SE: SURVEILLANCE (ELECTRONIC)
- SE: SURVEILLANCE (NATURAL)
- TR: TERRITORIAL REINFORCEMENT
- TR: TERRITORIAL REINFORCEMENT

CRIME PREVENTION THROUGH ENVIRONMENTAL DESIGN NOTES:

REFER TO THE ACCOMPANYING CPTED NARRATIVE AND NOTES (SHEET SP-103)
FOR ADDITIONAL INFORMATION AS TO HOW THE CPTED PRINCIPLES ARE BEING
IMPLEMENTED FOR THIS PROJECT.



ALL DESIGNS AND DETAILS INDICATED BY AND REPRESENTED BY THIS DRAWING ARE FOR USE ON
AND IN CONNECTION WITH THE SPECIFIC PROJECT. ALL DRAWINGS HEREIN ARE THE PROPERTY OF
AUSTIN FOX ARCHITECTURE AND NOT TO BE USED OR REPRODUCED IN WHOLE OR IN PART
WITHOUT THE WRITTEN PERMISSION AND CONSENT FROM AUSTIN FOX
ARCHITECTURE. WRITTEN DIMENSIONS AND PRECEDENCE OVER SCALE DIMENSIONS TO THE
BEST OF THE ARCHITECT OR ENGINEER'S KNOWLEDGE. THE PLANS AND SPECIFICATIONS COMPLY
WITH THE APPLICABLE AMERICAN CODES AND THE APPLICABLE FIRE SAFETY STANDARDS AT THE
TIME OF THEIR PREPARATION AS DETERMINED BY THE LOCAL AUTHORITIES IN ACCORDANCE WITH
SECTION 905.15 OF THE FLORIDA BUILDING CODE AND 905.15 FLORIDA STATUTES. NOTE: AUTHENTIC
COPIES OF THIS DOCUMENT SHALL BEAR THE SIGNATURE IN ORIGINAL AND THE SEAL OF THE
ATTENDING ARCHITECT OR ENGINEER OF
THE STATE.

COPYRIGHT 2024 - 2028

DRC SUBMISSION DESIGN DEVELOPMENT

PROJECT NAME:

ATLANTICO

PROJECT ADDRESS:

2217, 2219 AND 2233 E ATLANTIC BLVD,
POMPANO BEACH, FLORIDA 33062

OWNER NAME:

TBD

OWNER ADDRESS:

2217, 2219 AND 2233 E ATLANTIC BLVD,
POMPANO BEACH, FLORIDA 33062

ARCHITECT

AUSTIN FOX ARCHITECTURE
1754 E Commercial Blvd
FORT LAUDERDALE, FL 33334
PH: 954-790-2702
INFO@AF-ARCHITECT.COM
AR101117

STRUCTURAL ENGINEER:

TBD

Name

PH:

email

MEP ENGINEERING

TBD

ADDRESS LINE

ADDRESS LINE

phone

email

CIVIL ENGINEER

HOWARD JABLON, P.E.

AJ HYDRO ENGINEERING, INC.
5592 NW 73rd Court, Parkland, FL 33067

PH: 954-947-3397
ajhydro@bellsouth.net

LANDSCAPE ARCHITECT

RAHIM VEDAEE

EnviroScape

4132 SW 51 Street, Dania Beach, FL 33314

PH: 954-868-4763

rvedaee1@yahoo.com

SEAL & SIGNATURE

REVISION LOG

No.	Description	Date
1	ACC ROUND #2	06.12.24

CPTED PLAN - SECOND FLOOR

Project number	AF2475
Date	09/09/2025
Drawn by	Author
Checked by	Checker

CP-101

Scale

As indicated