


Luminaire Schedule									[MANUFAC]	
Symbol	Qty	Label	Arrangement	Luminaire Lumens	LLF	Luminaire Watts	Total Watts	Description		
+	11	PG2-EM	Single	5896	0.225	40	440	BS100LEDPG4HTLOWT40120-277V_S-EM10W	BEGHELLI	
+	8	PG2	Single	5896	0.900	40	320	BS100LEDPG4HTLOWT40120-277V_S	BEGHELLI	

Calculation Summary											Room Summary		
Label	CalcType	Units	Avg	Max	Min	Avg/Min	Max/Min	Point Spacing	Calc. Plane Height		Label	Type	Wall Height
Second Floor Parking_Floor	Illuminance	Fc	1.03	3.2	0.1	10.30	32.00	5	0		Second Floor Parking	Polygon-Flat	10

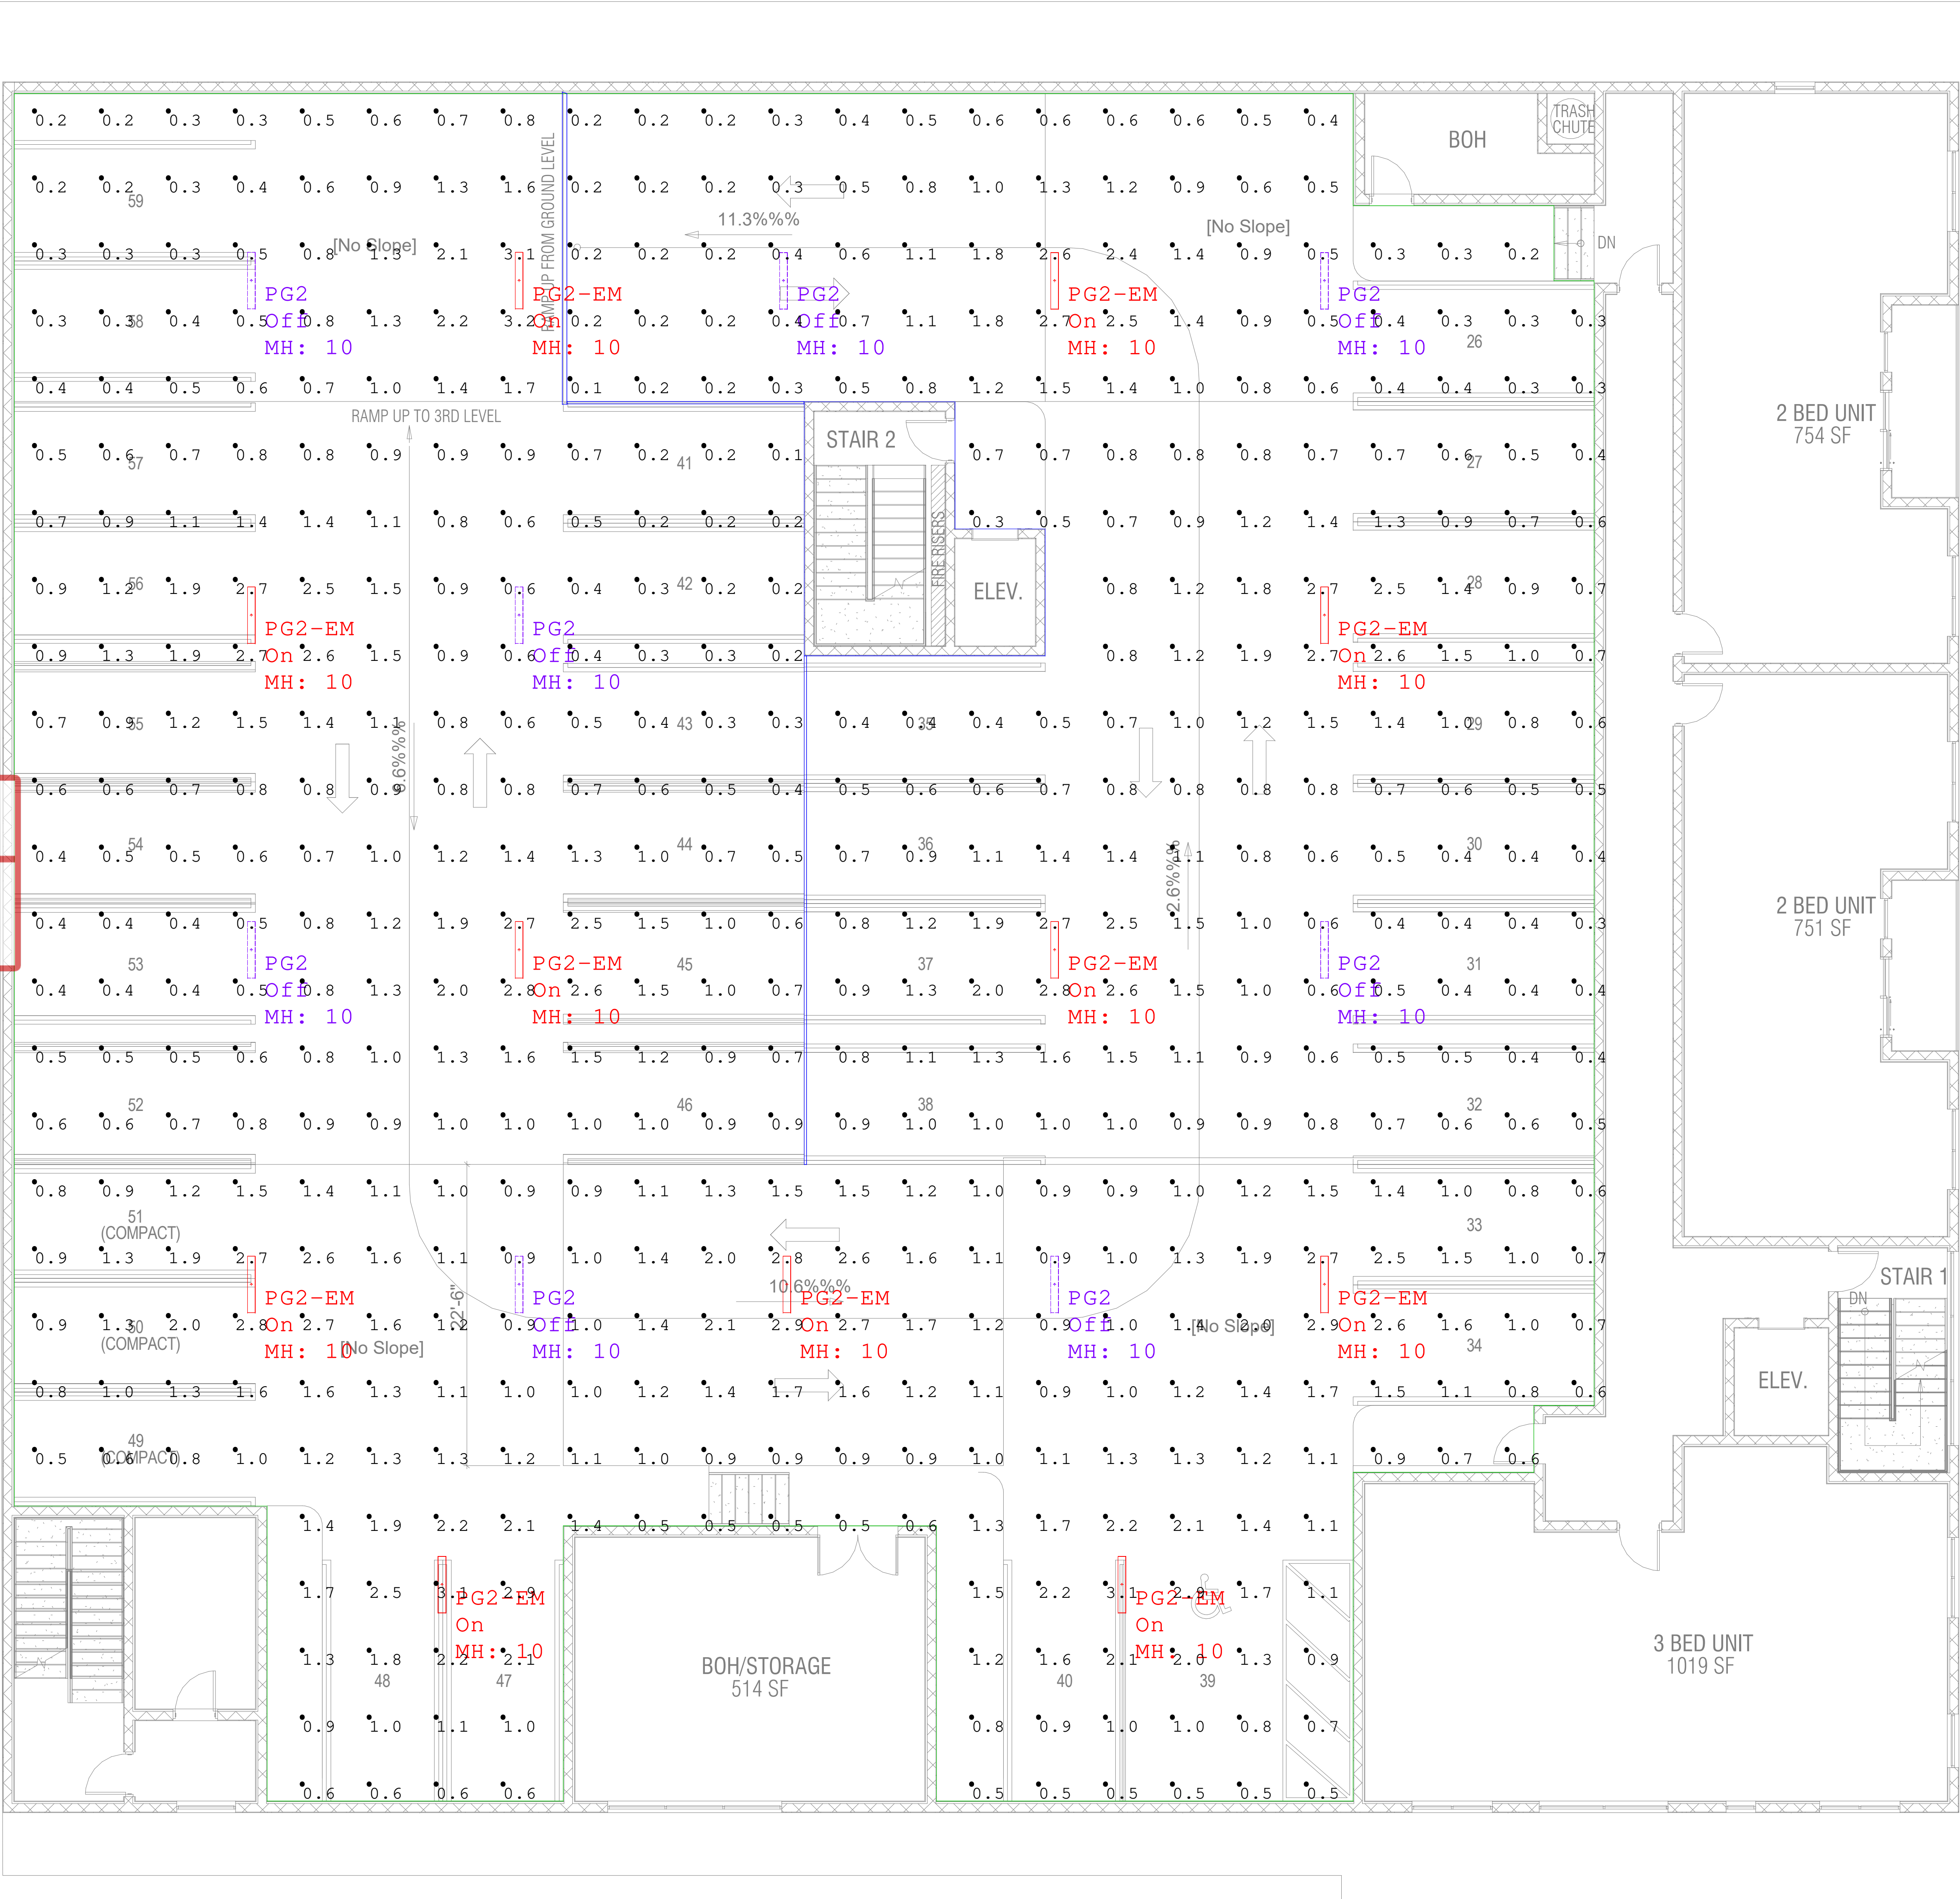

DRC
PZ25- 12000020
11/05/2025

Disclaimer:
SESCO Lighting provides this photometric report for purposes of comparison within the SESCO Lighting product line only. The information provided is based on standardized industry procedures.
This laboratory performance will always differ from that observed in the field due to a great number of variables, both known and unknown (installation methods, power quality, lamping, recoverable and non-recoverable light loss factors, etc.)
In general, SESCO Lighting considers numerical studies to be predictive in that they cannot characterize the visual performance of any luminaire, single or grouped. As such, specification decisions must be thoroughly based upon experience, consultation with the manufacturer, and, above all, common sense.

Sales Rep: Cory Lawson
Office: FT Lauderdale
Contact:(850) 572-2827
Processed By: J. Martin
Filename: 09-05-2025 - Atlanticco - Second Floor EMERAGI

Atlanticco Parking
Second Floor
EMERGENCY
Initial Layout