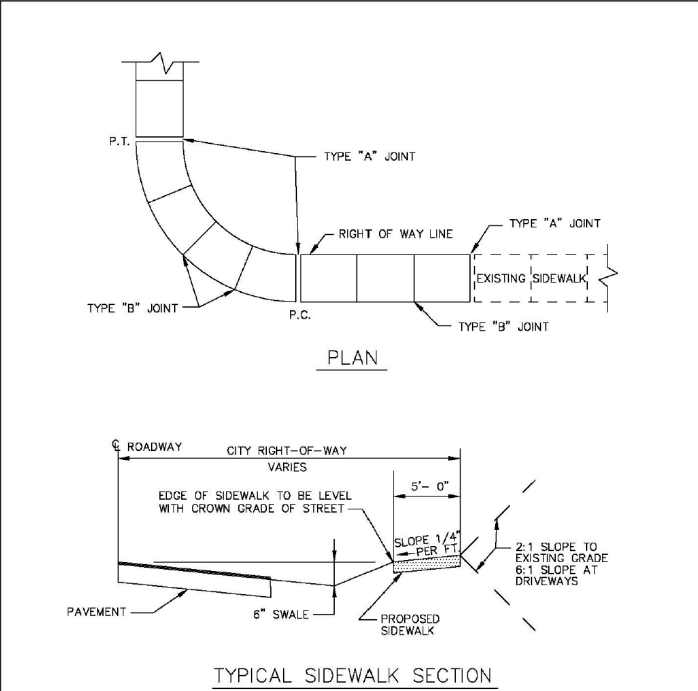
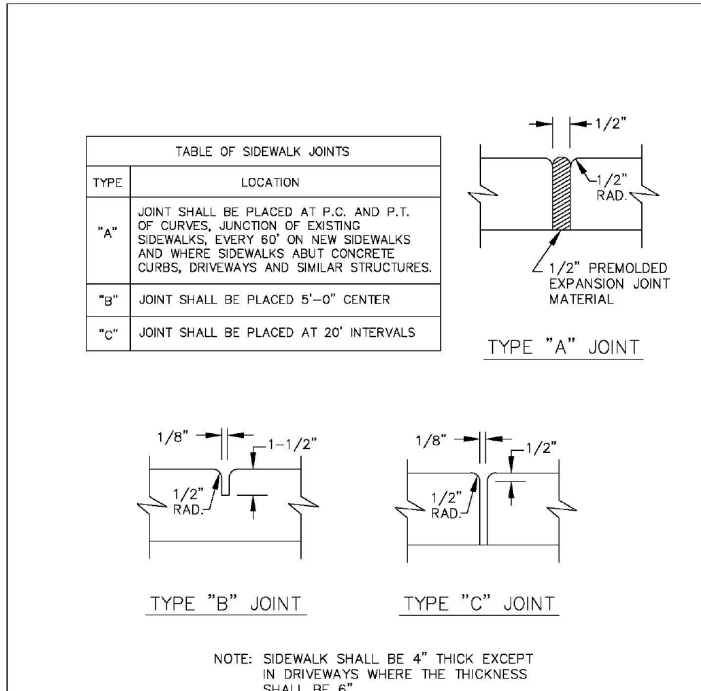
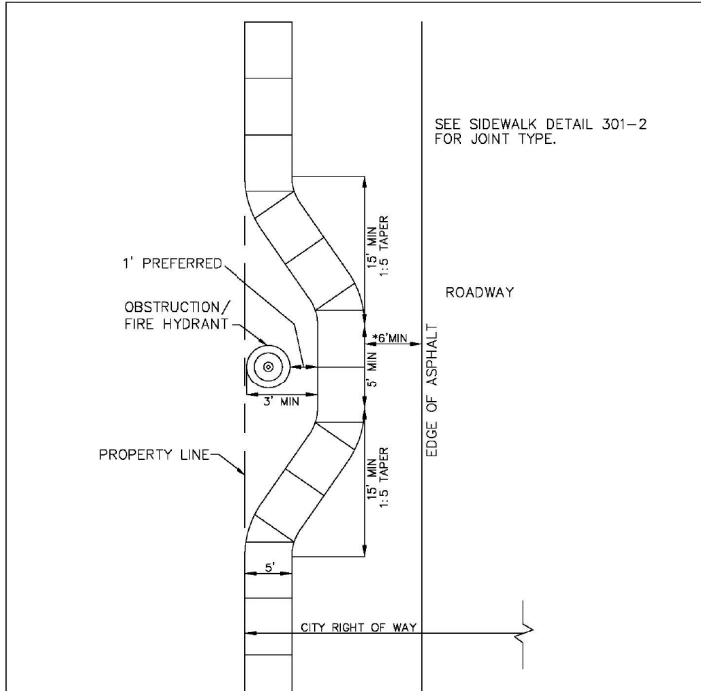
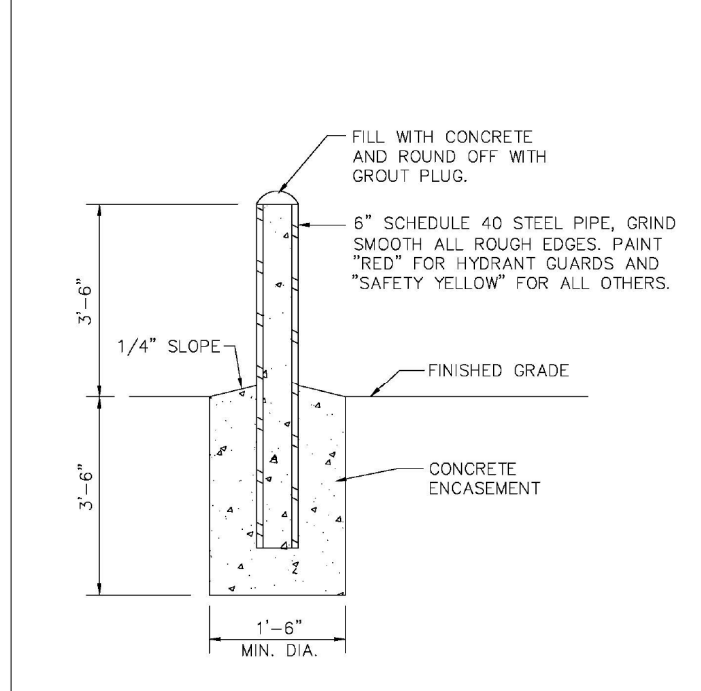
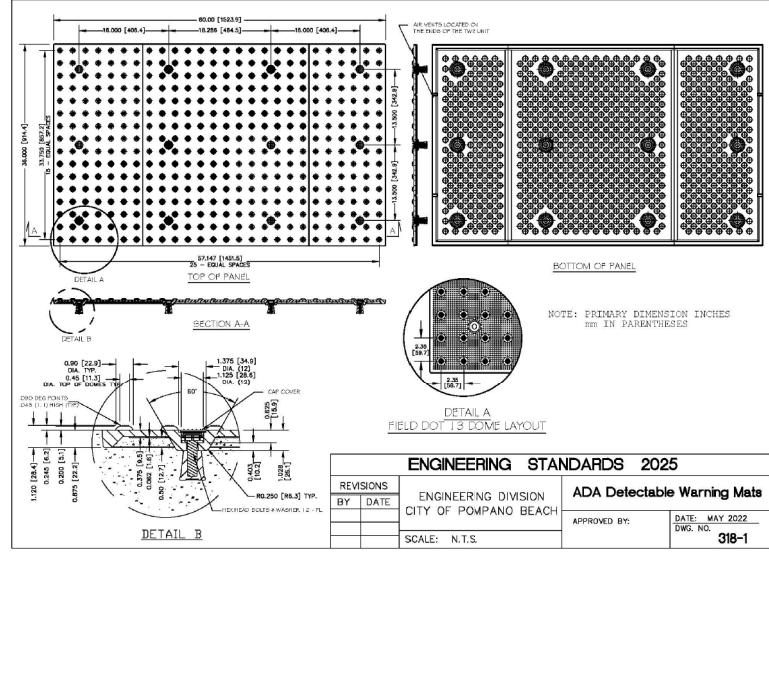
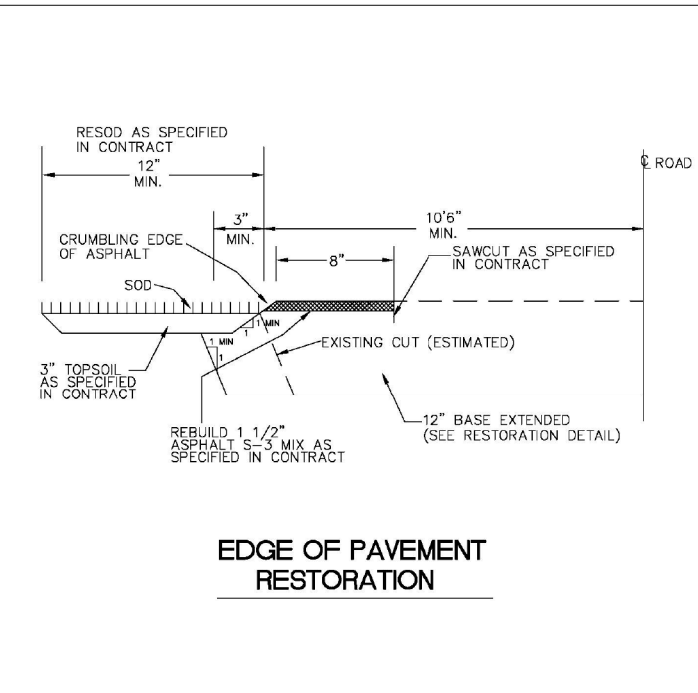
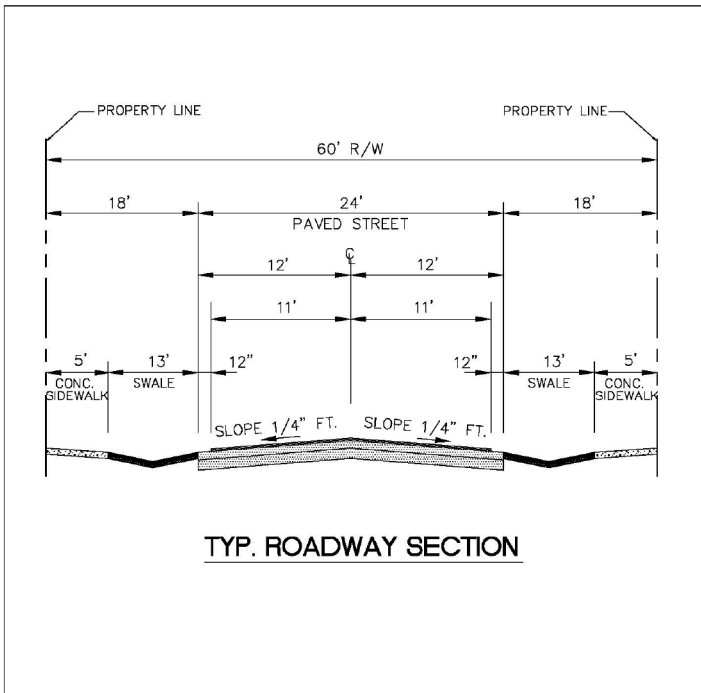
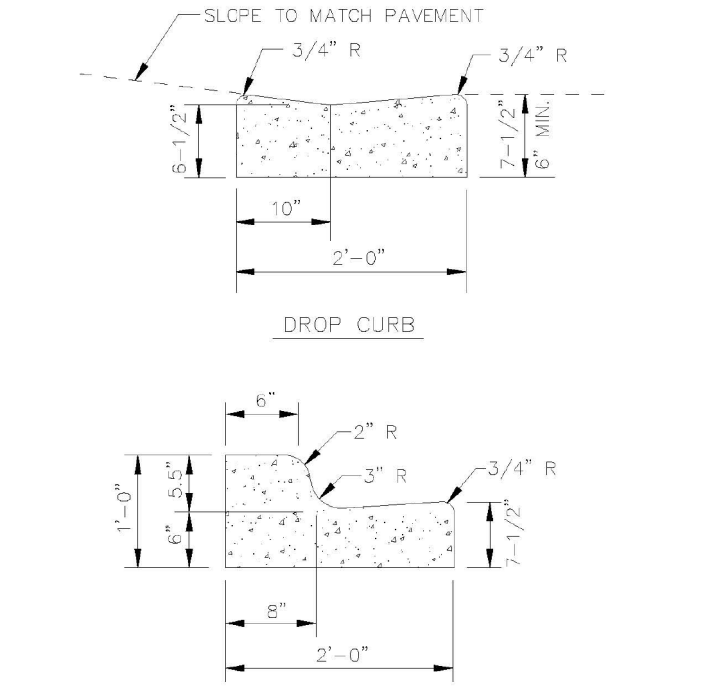
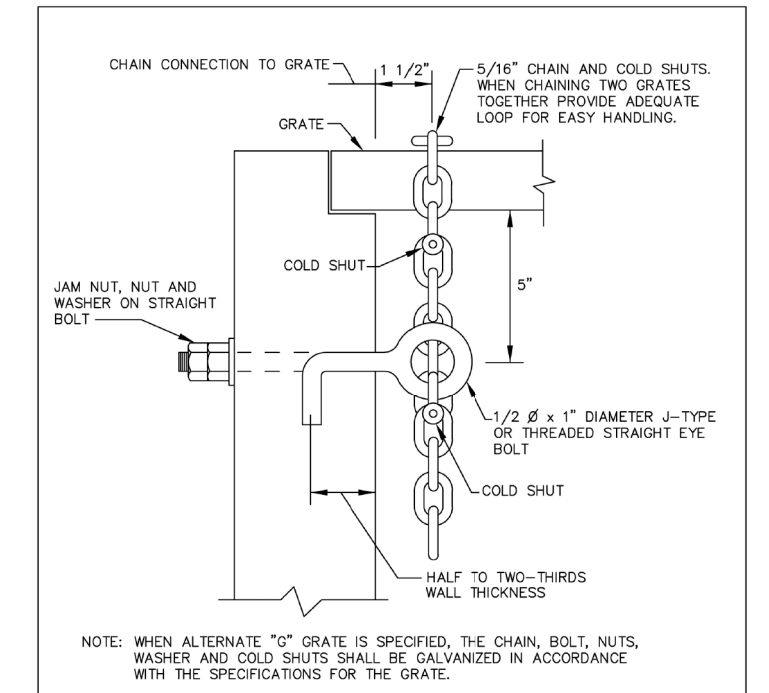
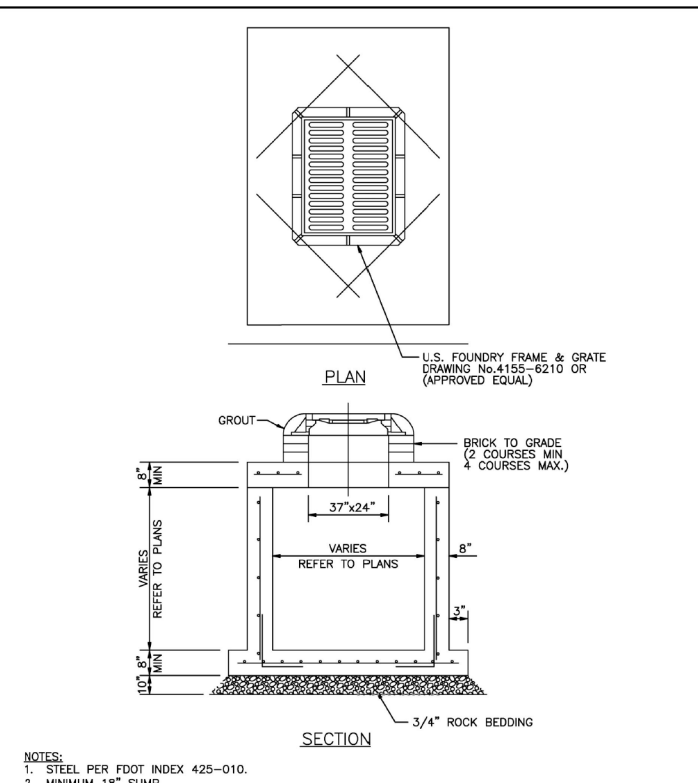
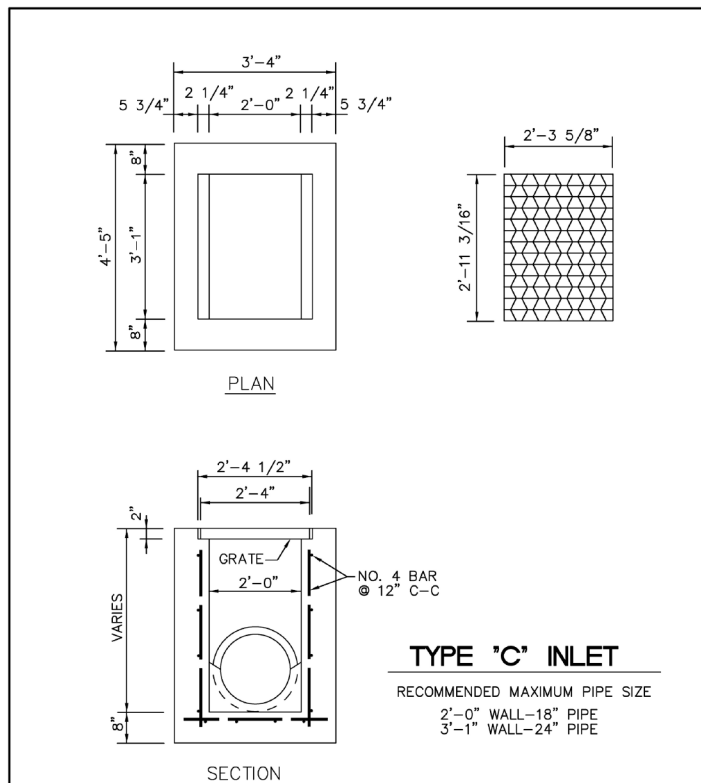
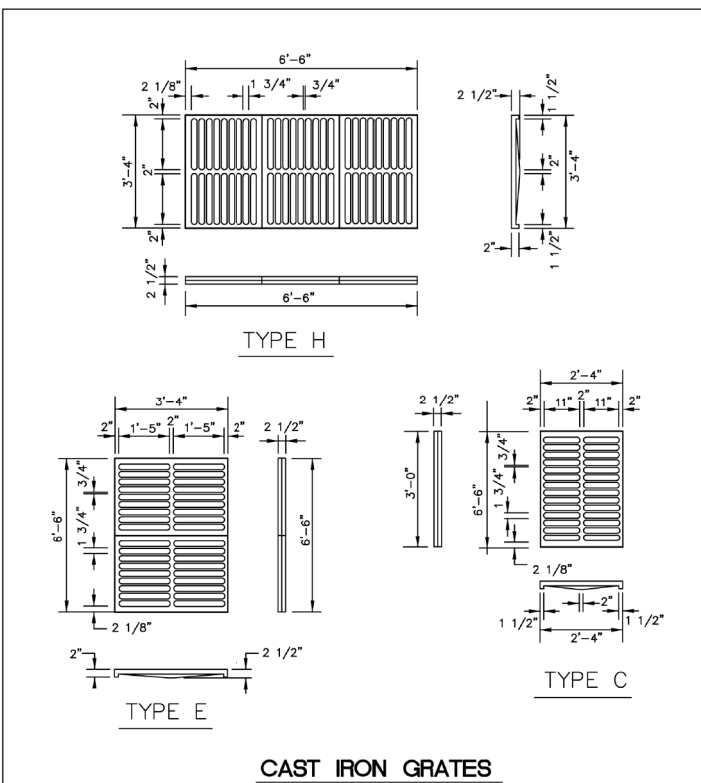
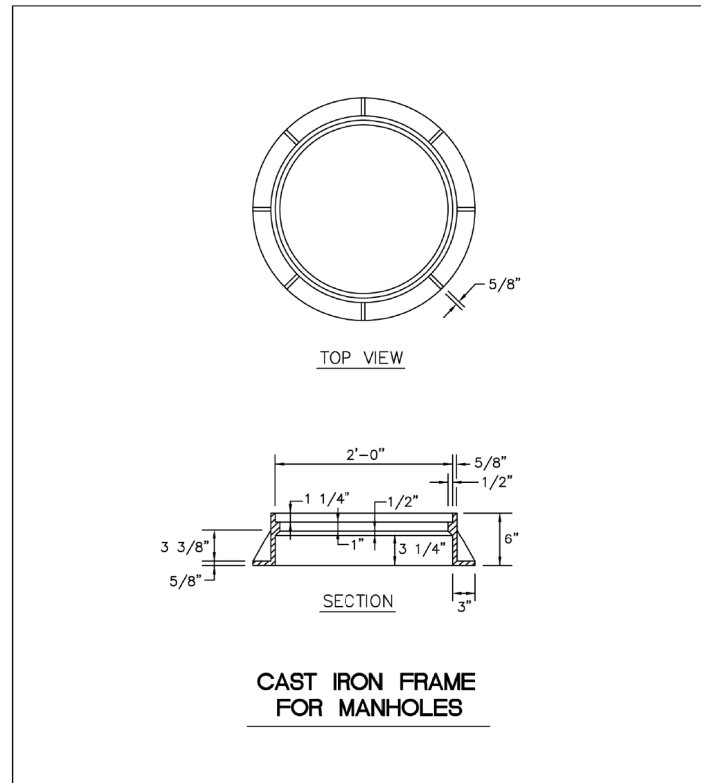



DRC
PZ25- 12000020
11/05/2025

<div>301-1-Sidewalk-Details.jpg (JPEG Image, 1700 × 2200 pixels) — Scale: — https://cdn.pompanobeachfl.gov/city/pages/engineering/standard/</div> <div></div> <div><table><tr><th colspan="2">ENGINEERING STANDARDS 2025</th></tr><tr><td>REVISIONS</td><td>ENGINEERING DIVISION</td></tr><tr><td>BY DATE</td><td>CITY OF POMPAÑO BEACH</td></tr><tr><td>SCALE: N.T.S.</td><td>DATE: JUNE 2022 SHEET NO. 301-1</td></tr></table></div> <div>1 of 13/23/2025, 6:43 AM</div>	ENGINEERING STANDARDS 2025		REVISIONS	ENGINEERING DIVISION	BY DATE	CITY OF POMPAÑO BEACH	SCALE: N.T.S.	DATE: JUNE 2022 SHEET NO. 301-1	<div>301-2-Sidewalk-Details.jpg (JPEG Image, 1700 × 2200 pixels) — Scale: — https://cdn.pompanobeachfl.gov/city/pages/engineering/standard/</div> <div></div> <div><table><tr><th colspan="2">ENGINEERING STANDARDS 2025</th></tr><tr><td>REVISIONS</td><td>ENGINEERING DIVISION</td></tr><tr><td>BY DATE</td><td>CITY OF POMPAÑO BEACH</td></tr><tr><td>SCALE: N.T.S.</td><td>DATE: JUNE 2022 SHEET NO. 301-2</td></tr></table></div> <div>1 of 13/23/2025, 6:44 AM</div>	ENGINEERING STANDARDS 2025		REVISIONS	ENGINEERING DIVISION	BY DATE	CITY OF POMPAÑO BEACH	SCALE: N.T.S.	DATE: JUNE 2022 SHEET NO. 301-2	<div>301-3-Sidewalk-Obstruction.jpg (JPEG Image, 1700 × 2200 pixels) — https://cdn.pompanobeachfl.gov/city/pages/engineering/standard/</div> <div></div> <div><table><tr><th colspan="2">ENGINEERING STANDARDS 2025</th></tr><tr><td>REVISIONS</td><td>ENGINEERING DIVISION</td></tr><tr><td>BY DATE</td><td>CITY OF POMPAÑO BEACH</td></tr><tr><td>SCALE: N.T.S.</td><td>DATE: JUNE 2022 SHEET NO. 301-3</td></tr></table></div> <div>1 of 13/23/2025, 6:44 AM</div>	ENGINEERING STANDARDS 2025		REVISIONS	ENGINEERING DIVISION	BY DATE	CITY OF POMPAÑO BEACH	SCALE: N.T.S.	DATE: JUNE 2022 SHEET NO. 301-3	<div>304-1-Guard-Post.jpg (JPEG Image, 1700 × 2200 pixels) — Scaled (42%) https://cdn.pompanobeachfl.gov/city/pages/engineering/standard/</div> <div></div> <div><table><tr><th colspan="2">ENGINEERING STANDARDS 2025</th></tr><tr><td>REVISIONS</td><td>ENGINEERING DIVISION</td></tr><tr><td>BY DATE</td><td>CITY OF POMPAÑO BEACH</td></tr><tr><td>SCALE: N.T.S.</td><td>DATE: MAY 2022 SHEET NO. 304-1</td></tr></table></div> <div>1 of 13/23/2025, 6:45 AM</div>	ENGINEERING STANDARDS 2025		REVISIONS	ENGINEERING DIVISION	BY DATE	CITY OF POMPAÑO BEACH	SCALE: N.T.S.	DATE: MAY 2022 SHEET NO. 304-1	<div>318-1-ADA-Detectable-Warning-Mat.jpg (JPEG Image, 2200 × 1700 p... https://cdn.pompanobeachfl.gov/city/pages/engineering/standard/</div> <div></div> <div><table><tr><th colspan="2">ENGINEERING STANDARDS 2025</th></tr><tr><td>REVISIONS</td><td>ENGINEERING DIVISION</td></tr><tr><td>BY DATE</td><td>CITY OF POMPAÑO BEACH</td></tr><tr><td>SCALE: N.T.S.</td><td>DATE: MAY 2022 SHEET NO. 318-1</td></tr></table></div> <div>1 of 13/23/2025, 6:51 AM</div>	ENGINEERING STANDARDS 2025		REVISIONS	ENGINEERING DIVISION	BY DATE	CITY OF POMPAÑO BEACH	SCALE: N.T.S.	DATE: MAY 2022 SHEET NO. 318-1																						
ENGINEERING STANDARDS 2025	
REVISIONS	ENGINEERING DIVISION	
BY DATE	CITY OF POMPAÑO BEACH	
SCALE: N.T.S.	DATE: JUNE 2022 SHEET NO. 301-1	
ENGINEERING STANDARDS 2025	
REVISIONS	ENGINEERING DIVISION	
BY DATE	CITY OF POMPAÑO BEACH	
SCALE: N.T.S.	DATE: JUNE 2022 SHEET NO. 301-2	
ENGINEERING STANDARDS 2025	
REVISIONS	ENGINEERING DIVISION	
BY DATE	CITY OF POMPAÑO BEACH	
SCALE: N.T.S.	DATE: JUNE 2022 SHEET NO. 301-3	
ENGINEERING STANDARDS 2025	
REVISIONS	ENGINEERING DIVISION	
BY DATE	CITY OF POMPAÑO BEACH	
SCALE: N.T.S.	DATE: MAY 2022 SHEET NO. 304-1	
ENGINEERING STANDARDS 2025	
REVISIONS	ENGINEERING DIVISION	
BY DATE	CITY OF POMPAÑO BEACH	
SCALE: N.T.S.	DATE: MAY 2022 SHEET NO. 318-1	
<div>306-4-Edge-of-Pavement-Restoration.jpg (JPEG Image, 1700 × 2200 p... https://cdn.pompanobeachfl.gov/city/pages/engineering/standard/</div> <div></div> <div><table><tr><th colspan="2">ENGINEERING STANDARDS 2025</th></tr><tr><td>REVISIONS</td><td>ENGINEERING DIVISION</td></tr><tr><td>BY DATE</td><td>CITY OF POMPAÑO BEACH</td></tr><tr><td>SCALE: N.T.S.</td><td>DATE: MAY 2022 SHEET NO. 306-4</td></tr></table></div> <div>1 of 13/23/2025, 6:49 AM</div>	ENGINEERING STANDARDS 2025		REVISIONS	ENGINEERING DIVISION	BY DATE	CITY OF POMPAÑO BEACH	SCALE: N.T.S.	DATE: MAY 2022 SHEET NO. 306-4	<div>314-1-Typical-Roadway-Section.jpg (JPEG Image, 1700 × 2200 pixels) — https://cdn.pompanobeachfl.gov/city/pages/engineering/standard/</div> <div></div> <div><table><tr><th colspan="2">ENGINEERING STANDARDS 2025</th></tr><tr><td>REVISIONS</td><td>ENGINEERING DIVISION</td></tr><tr><td>BY DATE</td><td>CITY OF POMPAÑO BEACH</td></tr><tr><td>SCALE: N.T.S.</td><td>DATE: MAY 2022 SHEET NO. 314-1</td></tr></table></div> <div>1 of 13/23/2025, 6:50 AM</div>	ENGINEERING STANDARDS 2025		REVISIONS	ENGINEERING DIVISION	BY DATE	CITY OF POMPAÑO BEACH	SCALE: N.T.S.	DATE: MAY 2022 SHEET NO. 314-1	<div>410-1-Concrete-Curb-and-Gutter-Detail.jpg (JPEG Image, 1700 × 2200 pixels) — Scale: — https://cdn.pompanobeachfl.gov/city/pages/engineering/standard/</div> <div></div> <div><table><tr><th colspan="2">ENGINEERING STANDARDS 2022</th></tr><tr><td>REVISIONS</td><td>ENGINEERING DIVISION</td></tr><tr><td>BY DATE</td><td>CITY OF POMPAÑO BEACH</td></tr><tr><td>SCALE: N.T.S.</td><td>DATE: MAY 2022 SHEET NO. 300-1</td></tr></table></div> <div>1 of 13/23/2025, 6:52 AM</div>	ENGINEERING STANDARDS 2022		REVISIONS	ENGINEERING DIVISION	BY DATE	CITY OF POMPAÑO BEACH	SCALE: N.T.S.	DATE: MAY 2022 SHEET NO. 300-1	<div>413-1-Eye-Bolt-and-Chain-for-Locking-Grates.jpg (JPEG Image, 5100 × 6600 p... https://cdn.pompanobeachfl.gov/city/pages/engineering/standard/</div> <div></div> <div><table><tr><th colspan="2">ENGINEERING STANDARDS 2025</th></tr><tr><td>REVISIONS</td><td>ENGINEERING DIVISION</td></tr><tr><td>BY DATE</td><td>CITY OF POMPAÑO BEACH</td></tr><tr><td>SCALE: N.T.S.</td><td>DATE: JUNE 2022 SHEET NO. 413-1</td></tr></table></div> <div>1 of 13/23/2025, 6:53 AM</div>	ENGINEERING STANDARDS 2025		REVISIONS	ENGINEERING DIVISION	BY DATE	CITY OF POMPAÑO BEACH	SCALE: N.T.S.	DATE: JUNE 2022 SHEET NO. 413-1																															
ENGINEERING STANDARDS 2025	
REVISIONS	ENGINEERING DIVISION	
BY DATE	CITY OF POMPAÑO BEACH	
SCALE: N.T.S.	DATE: MAY 2022 SHEET NO. 306-4	
ENGINEERING STANDARDS 2025	
REVISIONS	ENGINEERING DIVISION	
BY DATE	CITY OF POMPAÑO BEACH	
SCALE: N.T.S.	DATE: MAY 2022 SHEET NO. 314-1	
ENGINEERING STANDARDS 2022	
REVISIONS	ENGINEERING DIVISION	
BY DATE	CITY OF POMPAÑO BEACH	
SCALE: N.T.S.	DATE: MAY 2022 SHEET NO. 300-1	
ENGINEERING STANDARDS 2025	
REVISIONS	ENGINEERING DIVISION	
BY DATE	CITY OF POMPAÑO BEACH	
SCALE: N.T.S.	DATE: JUNE 2022 SHEET NO. 413-1	
<div>400-1A-Precast-Drainage-Structure.jpg (JPEG Image, 5100 × 6600 p... https://cdn.pompanobeachfl.gov/city/pages/engineering/standard/</div> <div></div> <div><table><tr><th colspan="2">ENGINEERING STANDARDS 2025</th></tr><tr><td>REVISIONS</td><td>ENGINEERING DIVISION</td></tr><tr><td>BY DATE</td><td>CITY OF POMPAÑO BEACH</td></tr><tr><td>SCALE: N.T.S.</td><td>DATE: JUNE 2022 SHEET NO. 400-1A</td></tr></table></div> <div>1 of 13/23/2025, 6:54 AM</div>	ENGINEERING STANDARDS 2025		REVISIONS	ENGINEERING DIVISION	BY DATE	CITY OF POMPAÑO BEACH	SCALE: N.T.S.	DATE: JUNE 2022 SHEET NO. 400-1A	<div>400-1B-Type-C-Inlet.jpg (JPEG Image, 5100 × 6600 pixels) — Scaled: — https://cdn.pompanobeachfl.gov/city/pages/engineering/standard/</div> <div></div> <div><table><tr><th colspan="2">ENGINEERING STANDARDS 2025</th></tr><tr><td>REVISIONS</td><td>ENGINEERING DIVISION</td></tr><tr><td>BY DATE</td><td>CITY OF POMPAÑO BEACH</td></tr><tr><td>SCALE: N.T.S.</td><td>DATE: JUNE 2022 SHEET NO. 400-1B</td></tr></table></div> <div>1 of 13/23/2025, 6:51 AM</div>	ENGINEERING STANDARDS 2025		REVISIONS	ENGINEERING DIVISION	BY DATE	CITY OF POMPAÑO BEACH	SCALE: N.T.S.	DATE: JUNE 2022 SHEET NO. 400-1B	<div>410-1-Cast-Iron-Grates.jpg (JPEG Image, 5100 × 6600 pixels) — Scale: — https://cdn.pompanobeachfl.gov/city/pages/engineering/standard/</div> <div></div> <div><table><tr><th colspan="2">ENGINEERING STANDARDS 2025</th></tr><tr><td>REVISIONS</td><td>ENGINEERING DIVISION</td></tr><tr><td>BY DATE</td><td>CITY OF POMPAÑO BEACH</td></tr><tr><td>SCALE: N.T.S.</td><td>DATE: JUNE 2022 SHEET NO. 410-1</td></tr></table></div> <div>1 of 13/23/2025, 6:52 AM</div>	ENGINEERING STANDARDS 2025		REVISIONS	ENGINEERING DIVISION	BY DATE	CITY OF POMPAÑO BEACH	SCALE: N.T.S.	DATE: JUNE 2022 SHEET NO. 410-1	<div>411-1-Cast-Iron-Frame-for-Manholes.jpg (JPEG Image, 5100 × 6600 p... https://cdn.pompanobeachfl.gov/city/pages/engineering/standard/</div> <div></div> <div><table><tr><th colspan="2">ENGINEERING STANDARDS 2025</th></tr><tr><td>REVISIONS</td><td>ENGINEERING DIVISION</td></tr><tr><td>BY DATE</td><td>CITY OF POMPAÑO BEACH</td></tr><tr><td>SCALE: N.T.S.</td><td>DATE: JUNE 2022 SHEET NO. 411-1</td></tr></table></div> <div>1 of 13/23/2025, 6:55 AM</div>	ENGINEERING STANDARDS 2025		REVISIONS	ENGINEERING DIVISION	BY DATE	CITY OF POMPAÑO BEACH	SCALE: N.T.S.	DATE: JUNE 2022 SHEET NO. 411-1	<div><div><div>Sunshine811 Call 811 or www.sunshine811.com two full business days before digging to have utilities located and marked. Check positive response codes before you dig!</div><div></div></div><div><p>THIS ITEM HAS BEEN DIGITALLY SIGNED AND SEALED BY HOWARD E. JABLON ON THE DATE ADJACENT TO THE SEAL.</p><p>PRINTED COPIES OF THIS DOCUMENT ARE NOT CONSIDERED SIGNED AND SEALED AND THE SIGNATURE MUST BE VERIFIED ON ANY ELECTRONIC COPIES.</p></div></div>																														
ENGINEERING STANDARDS 2025	
REVISIONS	ENGINEERING DIVISION	
BY DATE	CITY OF POMPAÑO BEACH	
SCALE: N.T.S.	DATE: JUNE 2022 SHEET NO. 400-1A	
ENGINEERING STANDARDS 2025	
REVISIONS	ENGINEERING DIVISION	
BY DATE	CITY OF POMPAÑO BEACH	
SCALE: N.T.S.	DATE: JUNE 2022 SHEET NO. 400-1B	
ENGINEERING STANDARDS 2025	
REVISIONS	ENGINEERING DIVISION	
BY DATE	CITY OF POMPAÑO BEACH	
SCALE: N.T.S.	DATE: JUNE 2022 SHEET NO. 410-1	
ENGINEERING STANDARDS 2025	
REVISIONS	ENGINEERING DIVISION	
BY DATE	CITY OF POMPAÑO BEACH	
SCALE: N.T.S.	DATE: JUNE 2022 SHEET NO. 411-1	
<table><tr><td>SCALE: NA</td><td>DATE</td><td>REVISIONS</td><td>REVISIONS</td></tr><tr><td>DRAWN BY: HEJ</td><td>2</td><td>COMMENTS</td><td>DATE</td></tr><tr><td>CHECKED BY: LJJ</td><td></td><td></td><td></td></tr><tr><td>APPROVED BY: HEJ</td><td></td><td></td><td></td></tr></table>	SCALE: NA	DATE	REVISIONS	REVISIONS	DRAWN BY: HEJ	2	COMMENTS	DATE	CHECKED BY: LJJ				APPROVED BY: HEJ				<table><tr><td>DATE</td><td>REVISIONS</td><td>REVISIONS</td></tr><tr><td>2</td><td>COMMENTS</td><td>DATE</td></tr><tr><td></td><td></td><td></td></tr><tr><td></td><td></td><td></td></tr><tr><td></td><td></td><td></td></tr><tr><td></td><td></td><td></td></tr><tr><td></td><td></td><td></td></tr><tr><td></td><td></td><td></td></tr><tr><td></td><td></td><td></td></tr><tr><td></td><td></td><td></td></tr><tr><td></td><td></td><td></td></tr></table>	DATE	REVISIONS	REVISIONS	2	COMMENTS	DATE																												<p>AJ HYDRO ENGINEERING, INC. 5932 NW 73RD COURT PARKLAND, FL 33067 TEL (954) 347-3397 AJHYDRO@BELLSOUTH.NET</p>	<p>PROJECT:</p>	<p>TITLE:</p> <p>CITY OF POMPAÑO BEACH PAVING & DRAINAGE DETAILS</p>	<table><tr><td>SEAL:</td><td>DATE:</td></tr><tr><td></td><td>05/04/25</td></tr><tr><td></td><td>DRAWING NO.</td></tr><tr><td></td><td>25-0110</td></tr><tr><td></td><td>SHEET NO.</td></tr><tr><td></td><td>PD6 OF 6</td></tr></table>	SEAL:	DATE:		05/04/25		DRAWING NO.		25-0110		SHEET NO.		PD6 OF 6
SCALE: NA	DATE	REVISIONS	REVISIONS	
DRAWN BY: HEJ	2	COMMENTS	DATE	
CHECKED BY: LJJ	
APPROVED BY: HEJ	
DATE	REVISIONS	REVISIONS	
2	COMMENTS	DATE	
SEAL:	DATE:	
	05/04/25	
	DRAWING NO.	
	25-0110	
	SHEET NO.	
	PD6 OF 6	