



LIFE SAFETY TRAFFIC CIRCULATION PLAN WITH EXISTING FIRE HYDRANT LOCATIONS


CONCLUSIONS:

CITY OF POMPANO BEACH'S SENIOR
ACTIVITY CENTER OVERFLOW PARKING LOT

2005 NW 9TH STREET
POMPANO BEACH, FL 33069


Phase:
RC
DOCUMENTS

scale: 1"=30'

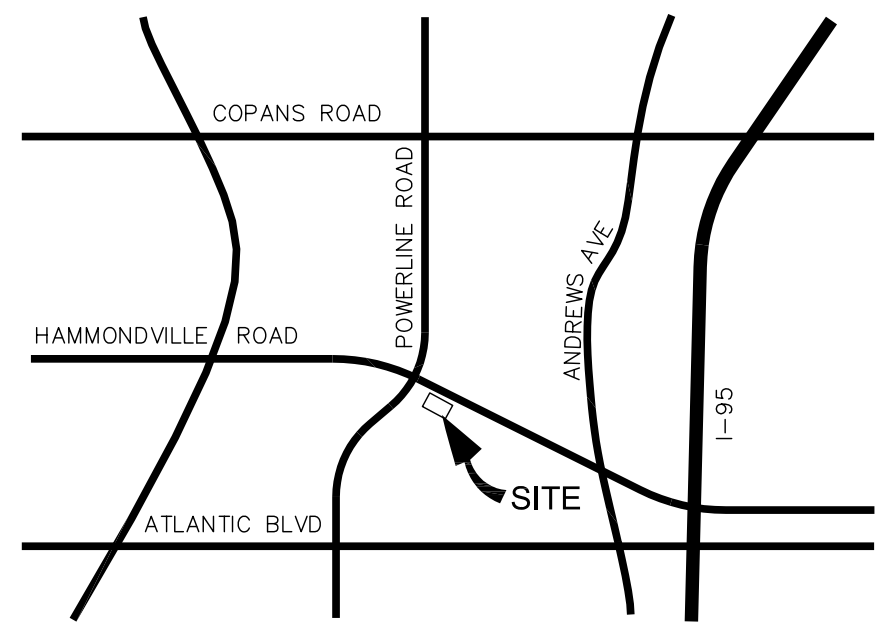

LOCATION SKETCH NTS


LEGEND:

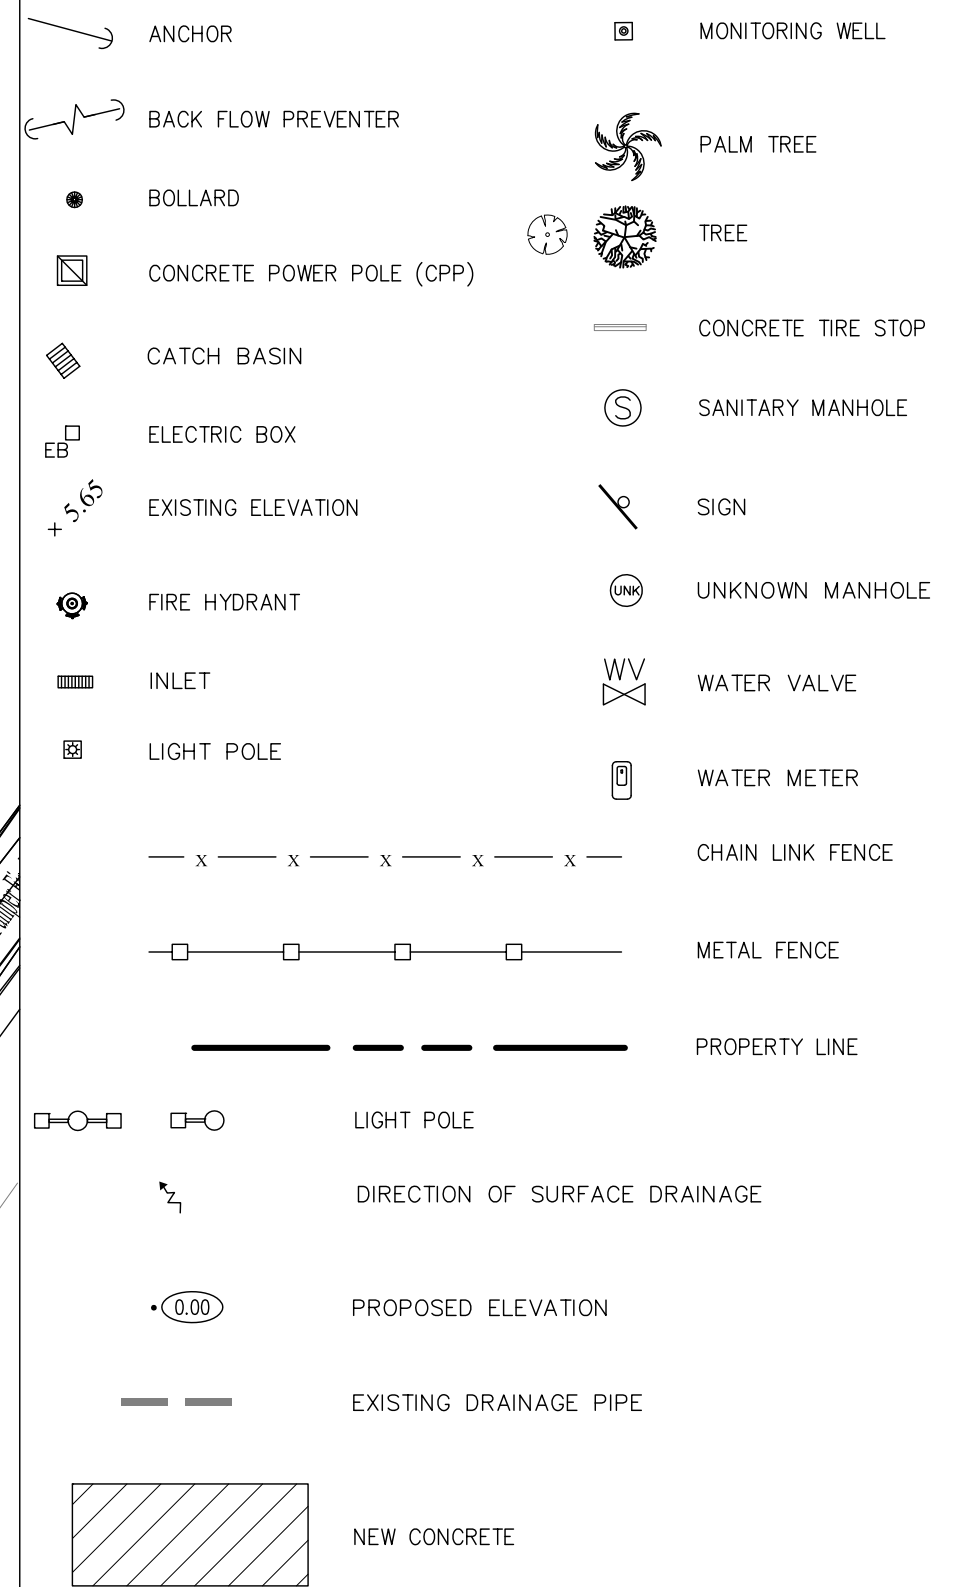

LEGAL DESCRIPTION:

A PORTION OF PARCEL A, AS SHOWN ON THE PLAT OF "RENTERIA INC., PLAT", ACCORDING TO THE PLAT THEREOF, AS RECORDED IN PLAT BOOK 166, PAGE 33, OF THE PUBLIC RECORDS OF BROWARD COUNTY, FLORIDA.


SAID LANDS LYING AND BEING IN THE CITY OF POMPANO BEACH, BROWARD COUNTY, FLORIDA.

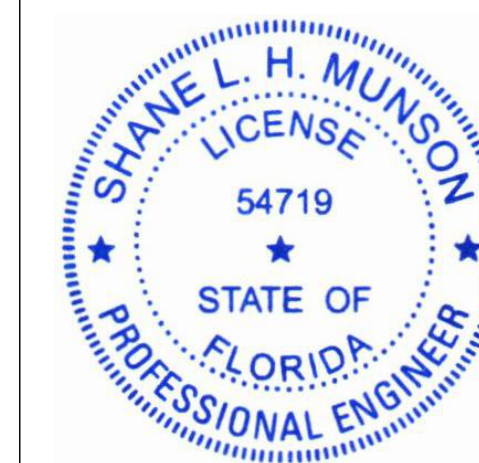

Digitally signed by Shane Munson
DN: c=US, o=Munson
Design and Consulting Inc,
dnQualifier=A01410D0000
017AE5A400E500008AA4,
cn=Shane Munson
Date: 2023.05.11 10:02:26
-04'00'

DATED: 05/11/2023
THIS ITEM HAS BEEN DIGITALLY SIGNED AND SEALED BY SHERI L. MUNSON ON THE
DATE ADJACENT TO THE SEAL.

PRINTED COPIES OF THIS DOCUMENT ARE NOT CONSIDERED SIGNED AND SEALED
AND THE SIGNATURE MUST BE VERIFIED ON ANY ELECTRONIC COPIES.

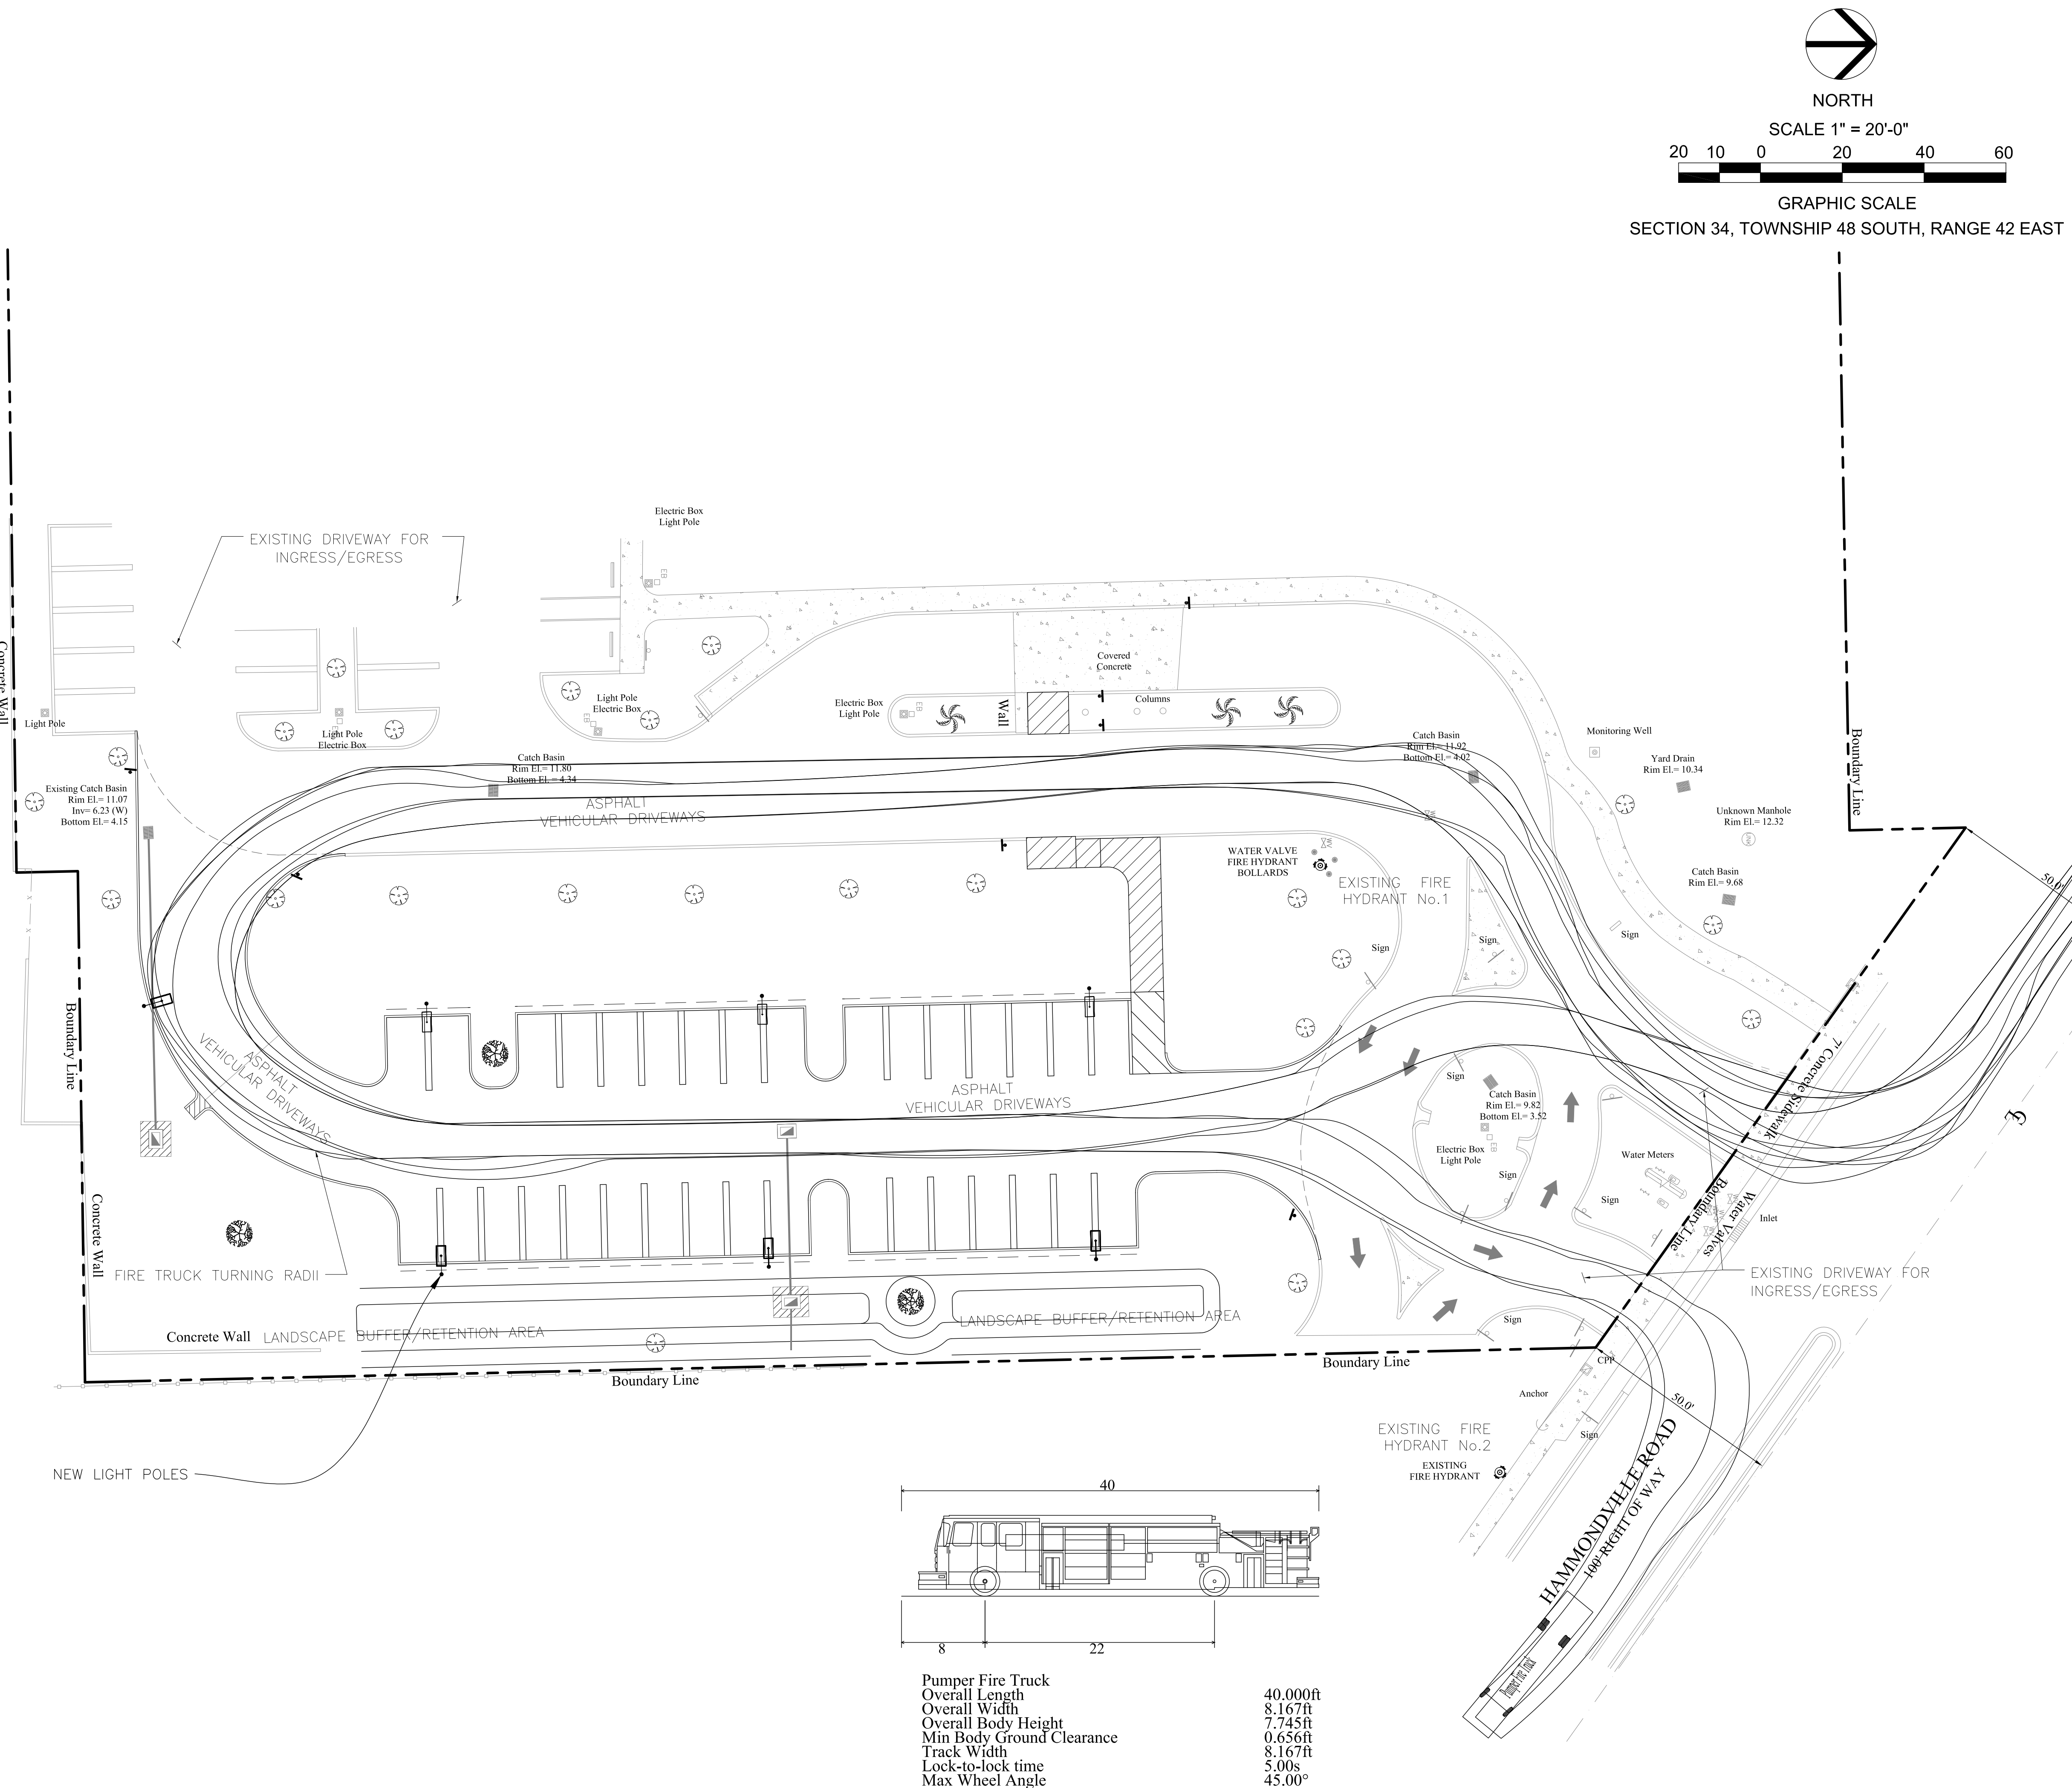

Pumper Fire Truck	
Overall Length	40.000ft
Overall Width	8.167ft
Overall Body Height	7.745ft
Min Body Ground Clearance	0.656ft
Track Width	8.167ft
Lock-to-lock time	5.00s
Max Wheel Angle	45.00°

PZ23-12000015

06/21/2023