


CITY OF POMPANO BEACH  
SENIOR CENTER PARKING LOT  
2005 NW 9TH STREET  
POMPANO BEACH, FL 33069

[illegible]

TITLE

EXISTING TREE  
DISPOSITION  
PLAN

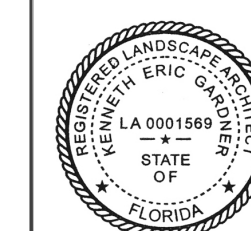

Digitally signed by  
Kenneth Eric Gardner  
DN: c=US, st=Florida,  
l=Hialeah, o=GSLA  
DESIGN INC.,  
cn=Kenneth Eric  
Gardner,  
email=ken@gsladesign

Printed copies of this document  
must be considered signed and  
verified on an electronic copy


Ken Gardner  
KYLE  
FLLA #156  
FLLA #666720

DATE 05.15.2023

SCALE

LA1-0

1/2023

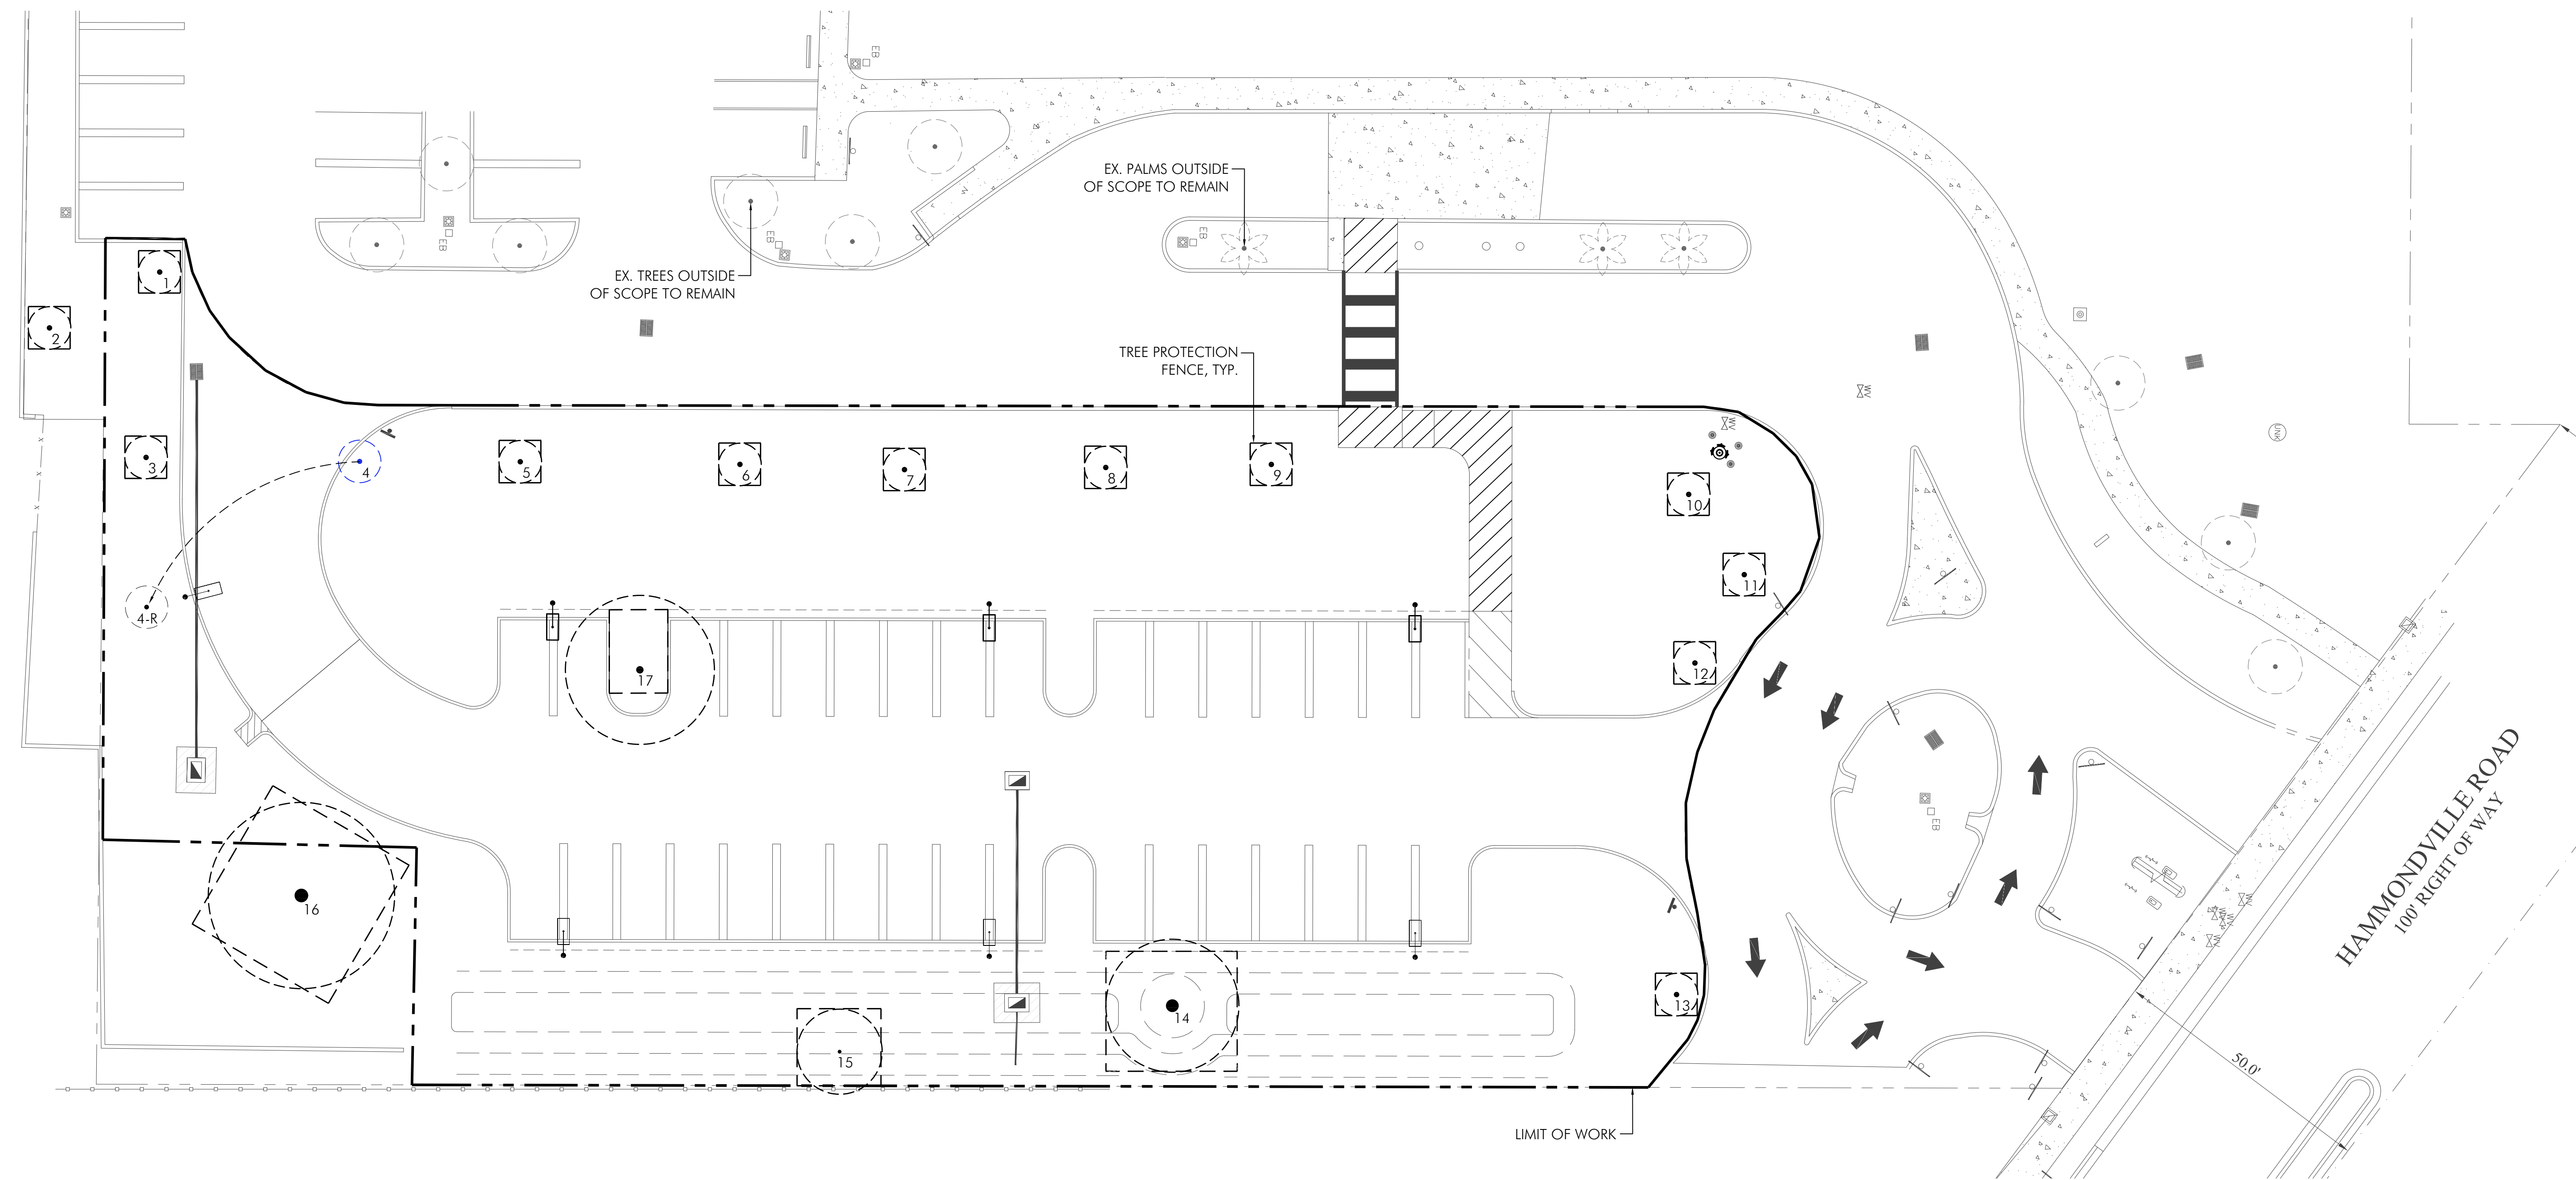

EXISTING TREE DISPOSITION LIST												
KEY	BOTANICAL NAME	COMMON NAME	SIZE			DISPOSITION				>18"	CONDITION	MITIGATION
			HT.(ft.)	SPD.(ft.)	DBH.(in.)	remain	REMOVE	RELOCATE	SPECIMEN			
1	<i>Conocarpus erectus</i>	Green Buttonwood	16	8	3	X					Good	S.F. CANOPY
2	<i>Conocarpus erectus</i>	Green Buttonwood	16	8	3	X					Good	
3	<i>Conocarpus erectus</i>	Green Buttonwood	16	8	3	X					Good	
4	<i>Conocarpus erectus</i>	Green Buttonwood	16	8	3				X		Good	
5	<i>Conocarpus erectus</i>	Green Buttonwood	16	8	3	X					Good	
6	<i>Conocarpus erectus</i>	Green Buttonwood	16	8	3	X					Good	
7	<i>Conocarpus erectus</i>	Green Buttonwood	16	8	4	X					Good	
8	<i>Conocarpus erectus</i>	Green Buttonwood	16	8	3	X					Good	
9	<i>Conocarpus erectus</i>	Green Buttonwood	16	8	3	X					Good	
10	<i>Quercus virginiana</i>	Live Oak	16	8	3	X					Good	
11	<i>Quercus virginiana</i>	Live Oak	16	8	3	X					Good	
12	<i>Quercus virginiana</i>	Live Oak	16	8	3	X					Good	
13	<i>Quercus virginiana</i>	Live Oak	16	8	3	X					Good	
14	<i>Mangifera indica</i>	Mango	22	25	26	X				Yes	Good	
15	<i>Bursera simaruba</i>	Drumbo Limbo	18	16	6	X					Good	
16	<i>Prinosyllium dulce</i>	Madras Thorn	36	35	28	X				Yes	Good	
17	<i>Mangifera indica</i>	Mango	25	28	14	X					Good	
TOTAL CANOPY S.F. TO BE REPLACED												-
TOTAL CANOPY S.F. MITIGATION PROVIDED												-



**Paola A. West**  
ISA Certified Arborist | FL - 6295A  
**PlanW3st, LLC**  
10152 Indiantown Road, Unit 159  
Jupiter, Florida 33478  
561-529-9417 | [pwest@planw3st.com](mailto:pwest@planw3st.com)



Project: CITY OF POMPANO SENIOR CENTER PARKING LOT  
Location: 2005 NW9 ST Pompano Beach FL


**TREE ASSESSMENT & APPRAISAL**  
*Invasive Species Council's 2019 List of Invasive*

Field Date: 4/22/2023, Appraisal Date: 4/25/2023

Common Name	DBH (in)	Condition	Disposition
-------------	----------	-----------	-------------

	Scientific Name	Common Name	DBH (in)	Condition Rating	Disposition (Protect/Remove/Relocate)	Appraised Value
1	<i>Conocarpus erectus</i>	Green Buttonwood	3	95%	Protect	NA
2	<i>Conocarpus erectus</i>	Green Buttonwood	3	90%	Protect	NA
3	<i>Conocarpus erectus</i>	Green Buttonwood	3	95%	Protect	NA
4	<i>Conocarpus erectus</i>	Green Buttonwood	3	95%	Protect	NA
5	<i>Conocarpus erectus</i>	Green Buttonwood	3	95%	Protect	NA
6	<i>Conocarpus erectus</i>	Green Buttonwood	3	90%	Protect	NA
7	<i>Conocarpus erectus</i>	Green Buttonwood	4	95%	Protect	NA
8	<i>Conocarpus erectus</i>	Green Buttonwood	3	90%	Protect	NA
9	<i>Conocarpus erectus</i>	Green Buttonwood	3	90%	Protect	NA
10	<i>Quercia virginiana</i>	Live Oak	3	90%	Protect	NA
11	<i>Quercia virginiana</i>	Live Oak	3	90%	Protect	NA
12	<i>Quercia virginiana</i>	Live Oak	3	90%	Protect	NA
13	<i>Mangifera indica</i>	Mango	3	90%	Protect	NA
14	<i>Mangifera indica</i>	Mango	26	75%	Protect	\$6,888
15	<i>Bursera simaruba</i>	Gumbo Limbo	6	50%	Protect	NA
16	<i>Pithecellobium dulce</i>	Madras Thorn	28	60%	Protect	\$3,728
17	<i>Mangifera indica</i>	Mango	14	90%	Protect	NA

Appraisal Based on the FLORIDA CHAPTER ISA DETERMINING THE MITIGATION VALUE OF ROADSIDE VEGETATION  
(FLORIDA RULE CH 14-40)

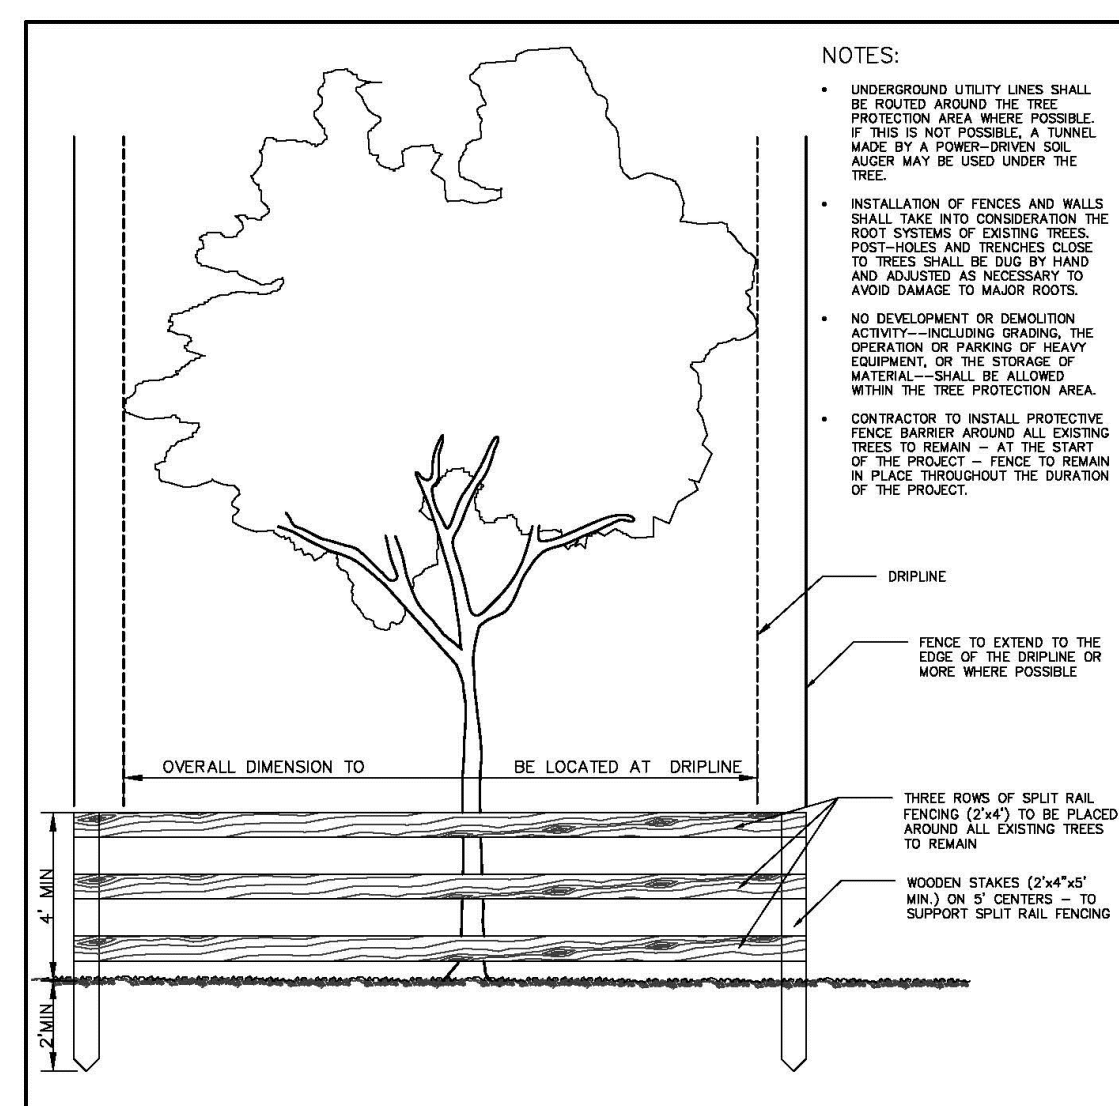














NOTE: BARRIER TO FORM CONTINUOUS FROM AROUND THE TREE OR GROUP OF TREES.  
SEE LANDSCAPE PLAN FOR LOCATION OF TREES TO REMAIN.

TREE PROTECTION DETAIL

		LANDSCAPE		STANDARDS			
REVISIONS		URBAN FORESTRY CITY OF POMPANO BEACH		TREE PROTECTION DETAIL			
BY	DATE			APPROVED BY: _____  URBAN FORESTER _____		DATE: SEP. 2021 DWG. NO. 104-1	
TCW	04/2010						
AS	09/2021						
		SCALE: N.T.S.					

## LEGEND

EXISTING TREE/PALM TO REMAIN			
EXISTING TREE/PALM TO BE REMOVED			
EXISTING TREE/PALM TO BE RELOCATED			
PROPOSED RELOCATED LOCATIONS			

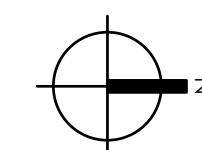

### EX. TREE DISPOSITION PLAN

SCALE: 1/16" = 1'-0"

P723-12000015 LA1-0

06/21/2023

LA1-0