



4 CANOPY SECTION - TENSILE
1/8" = 1'-0"

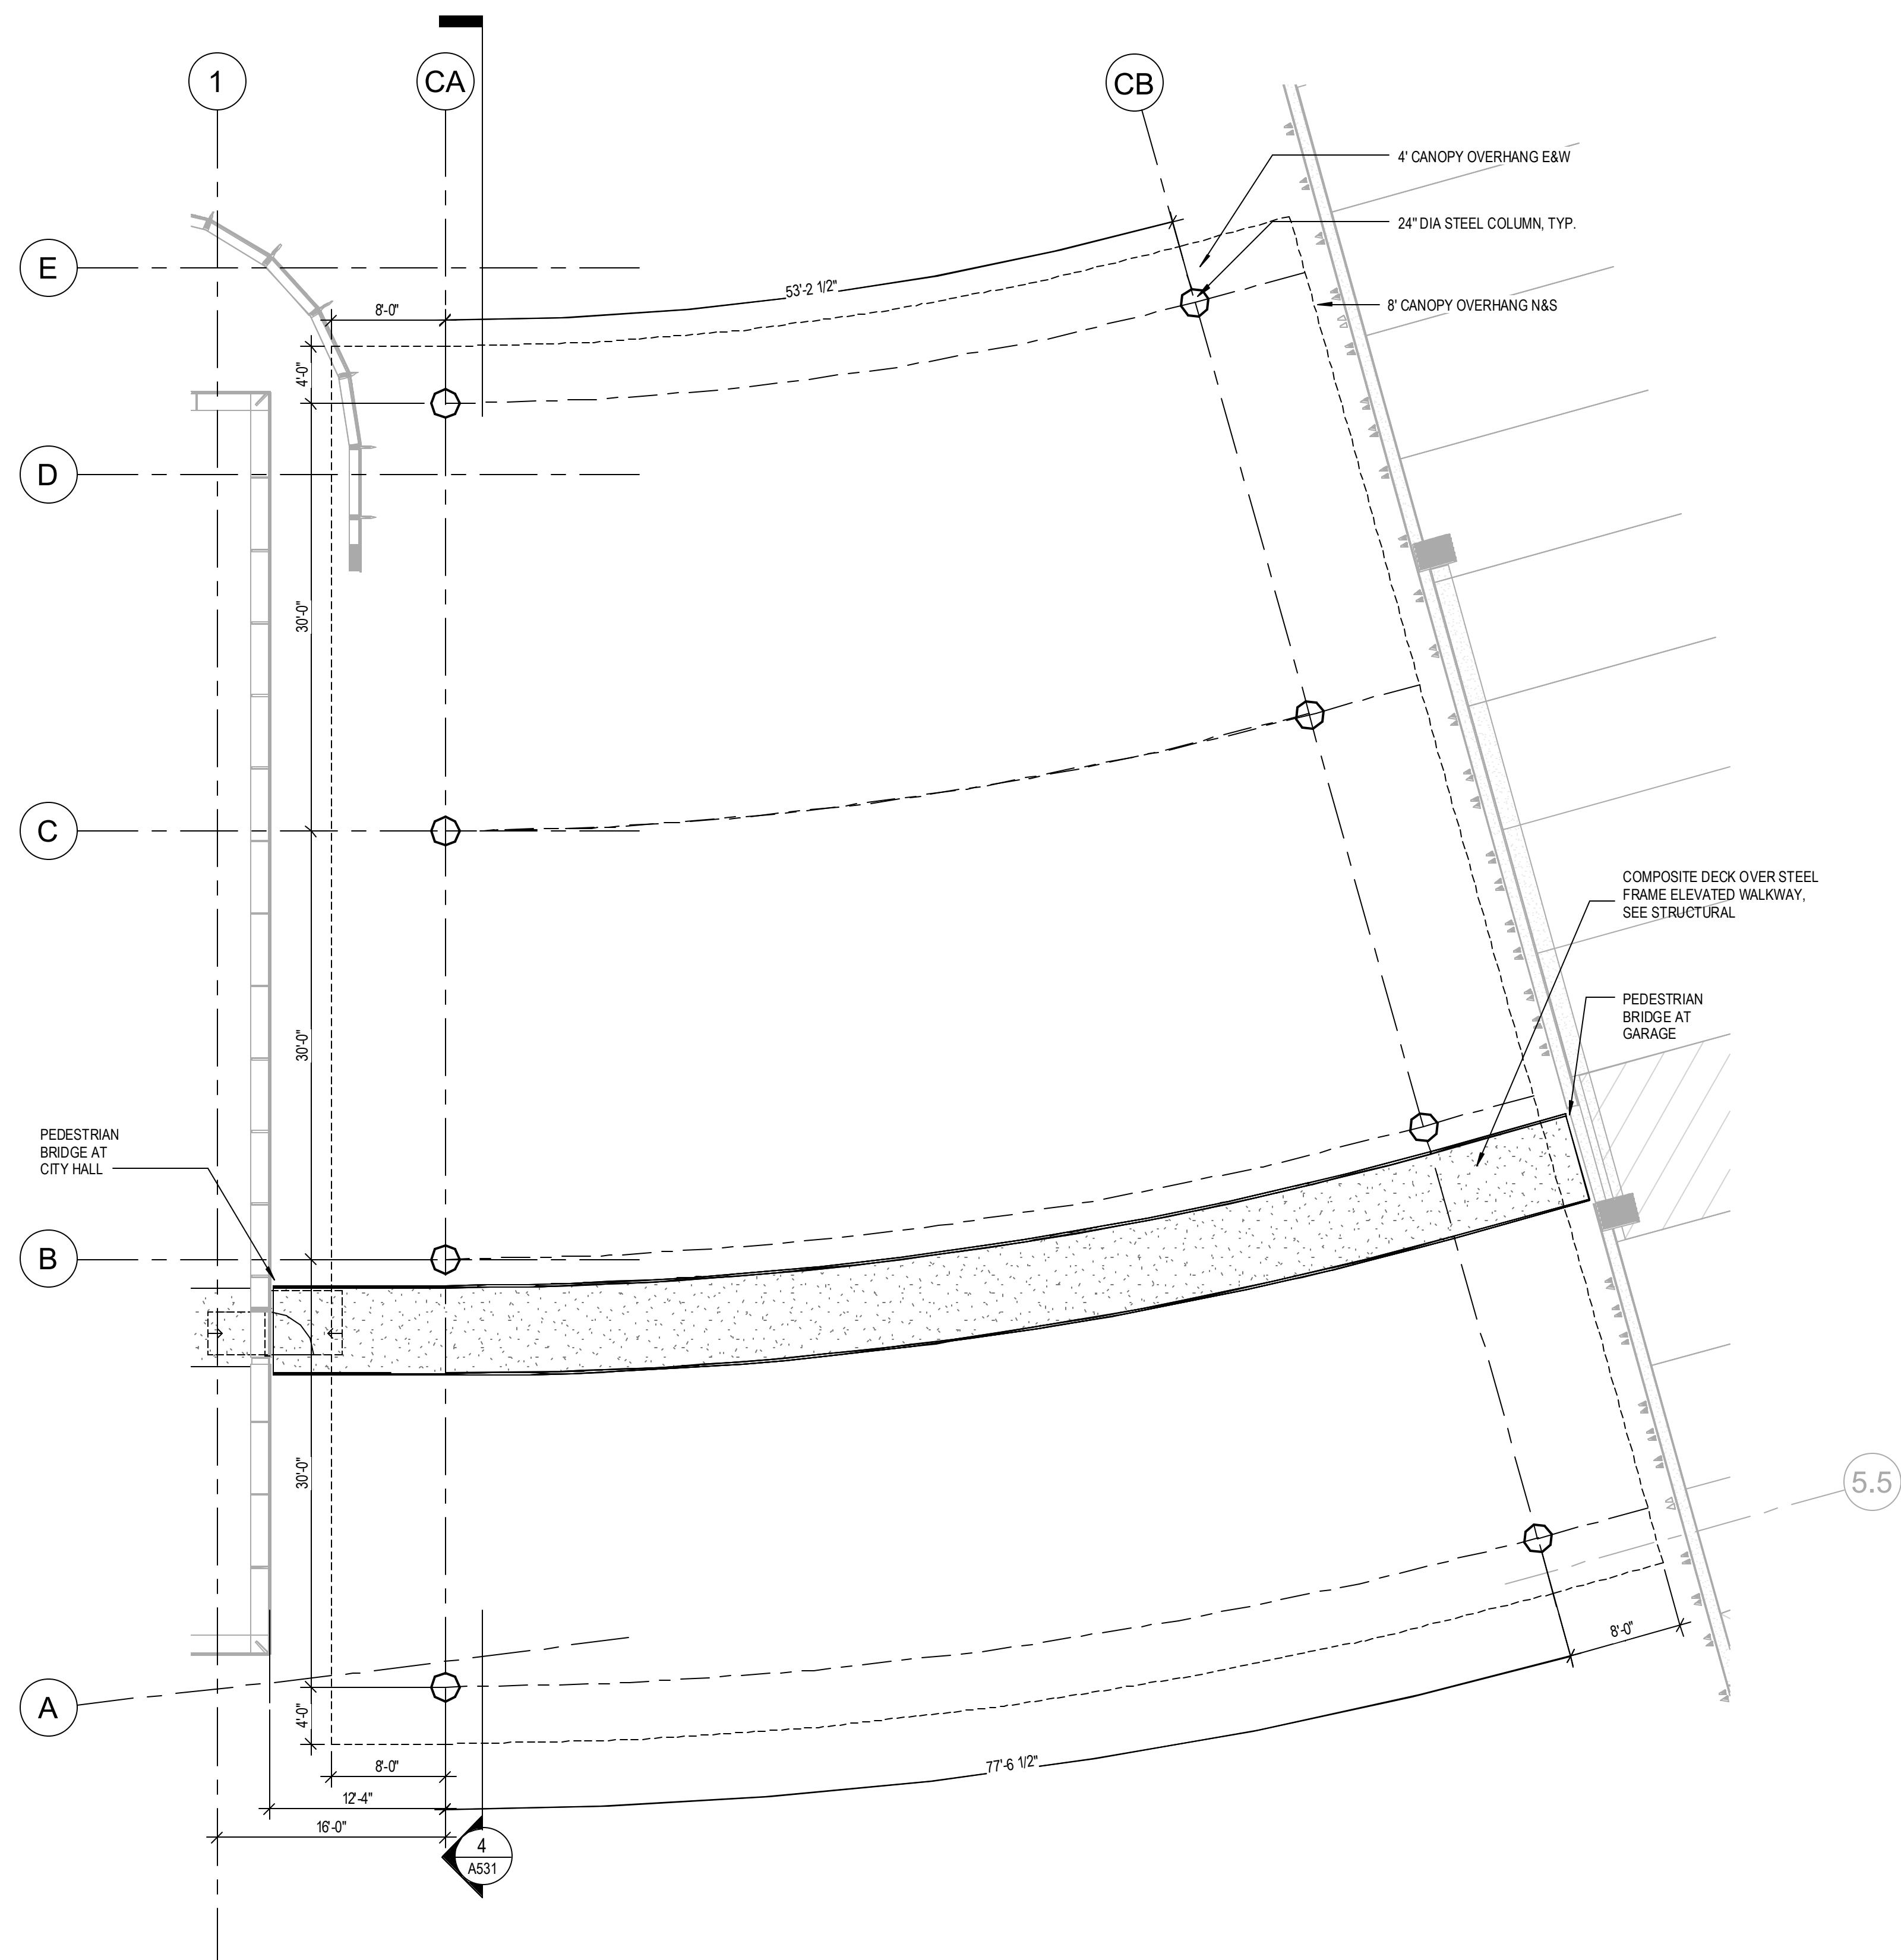


3 CANOPY PLAN - TENSILE
1/8" = 1'-0"

2 WEST PERSPECTIVE - TENSIL

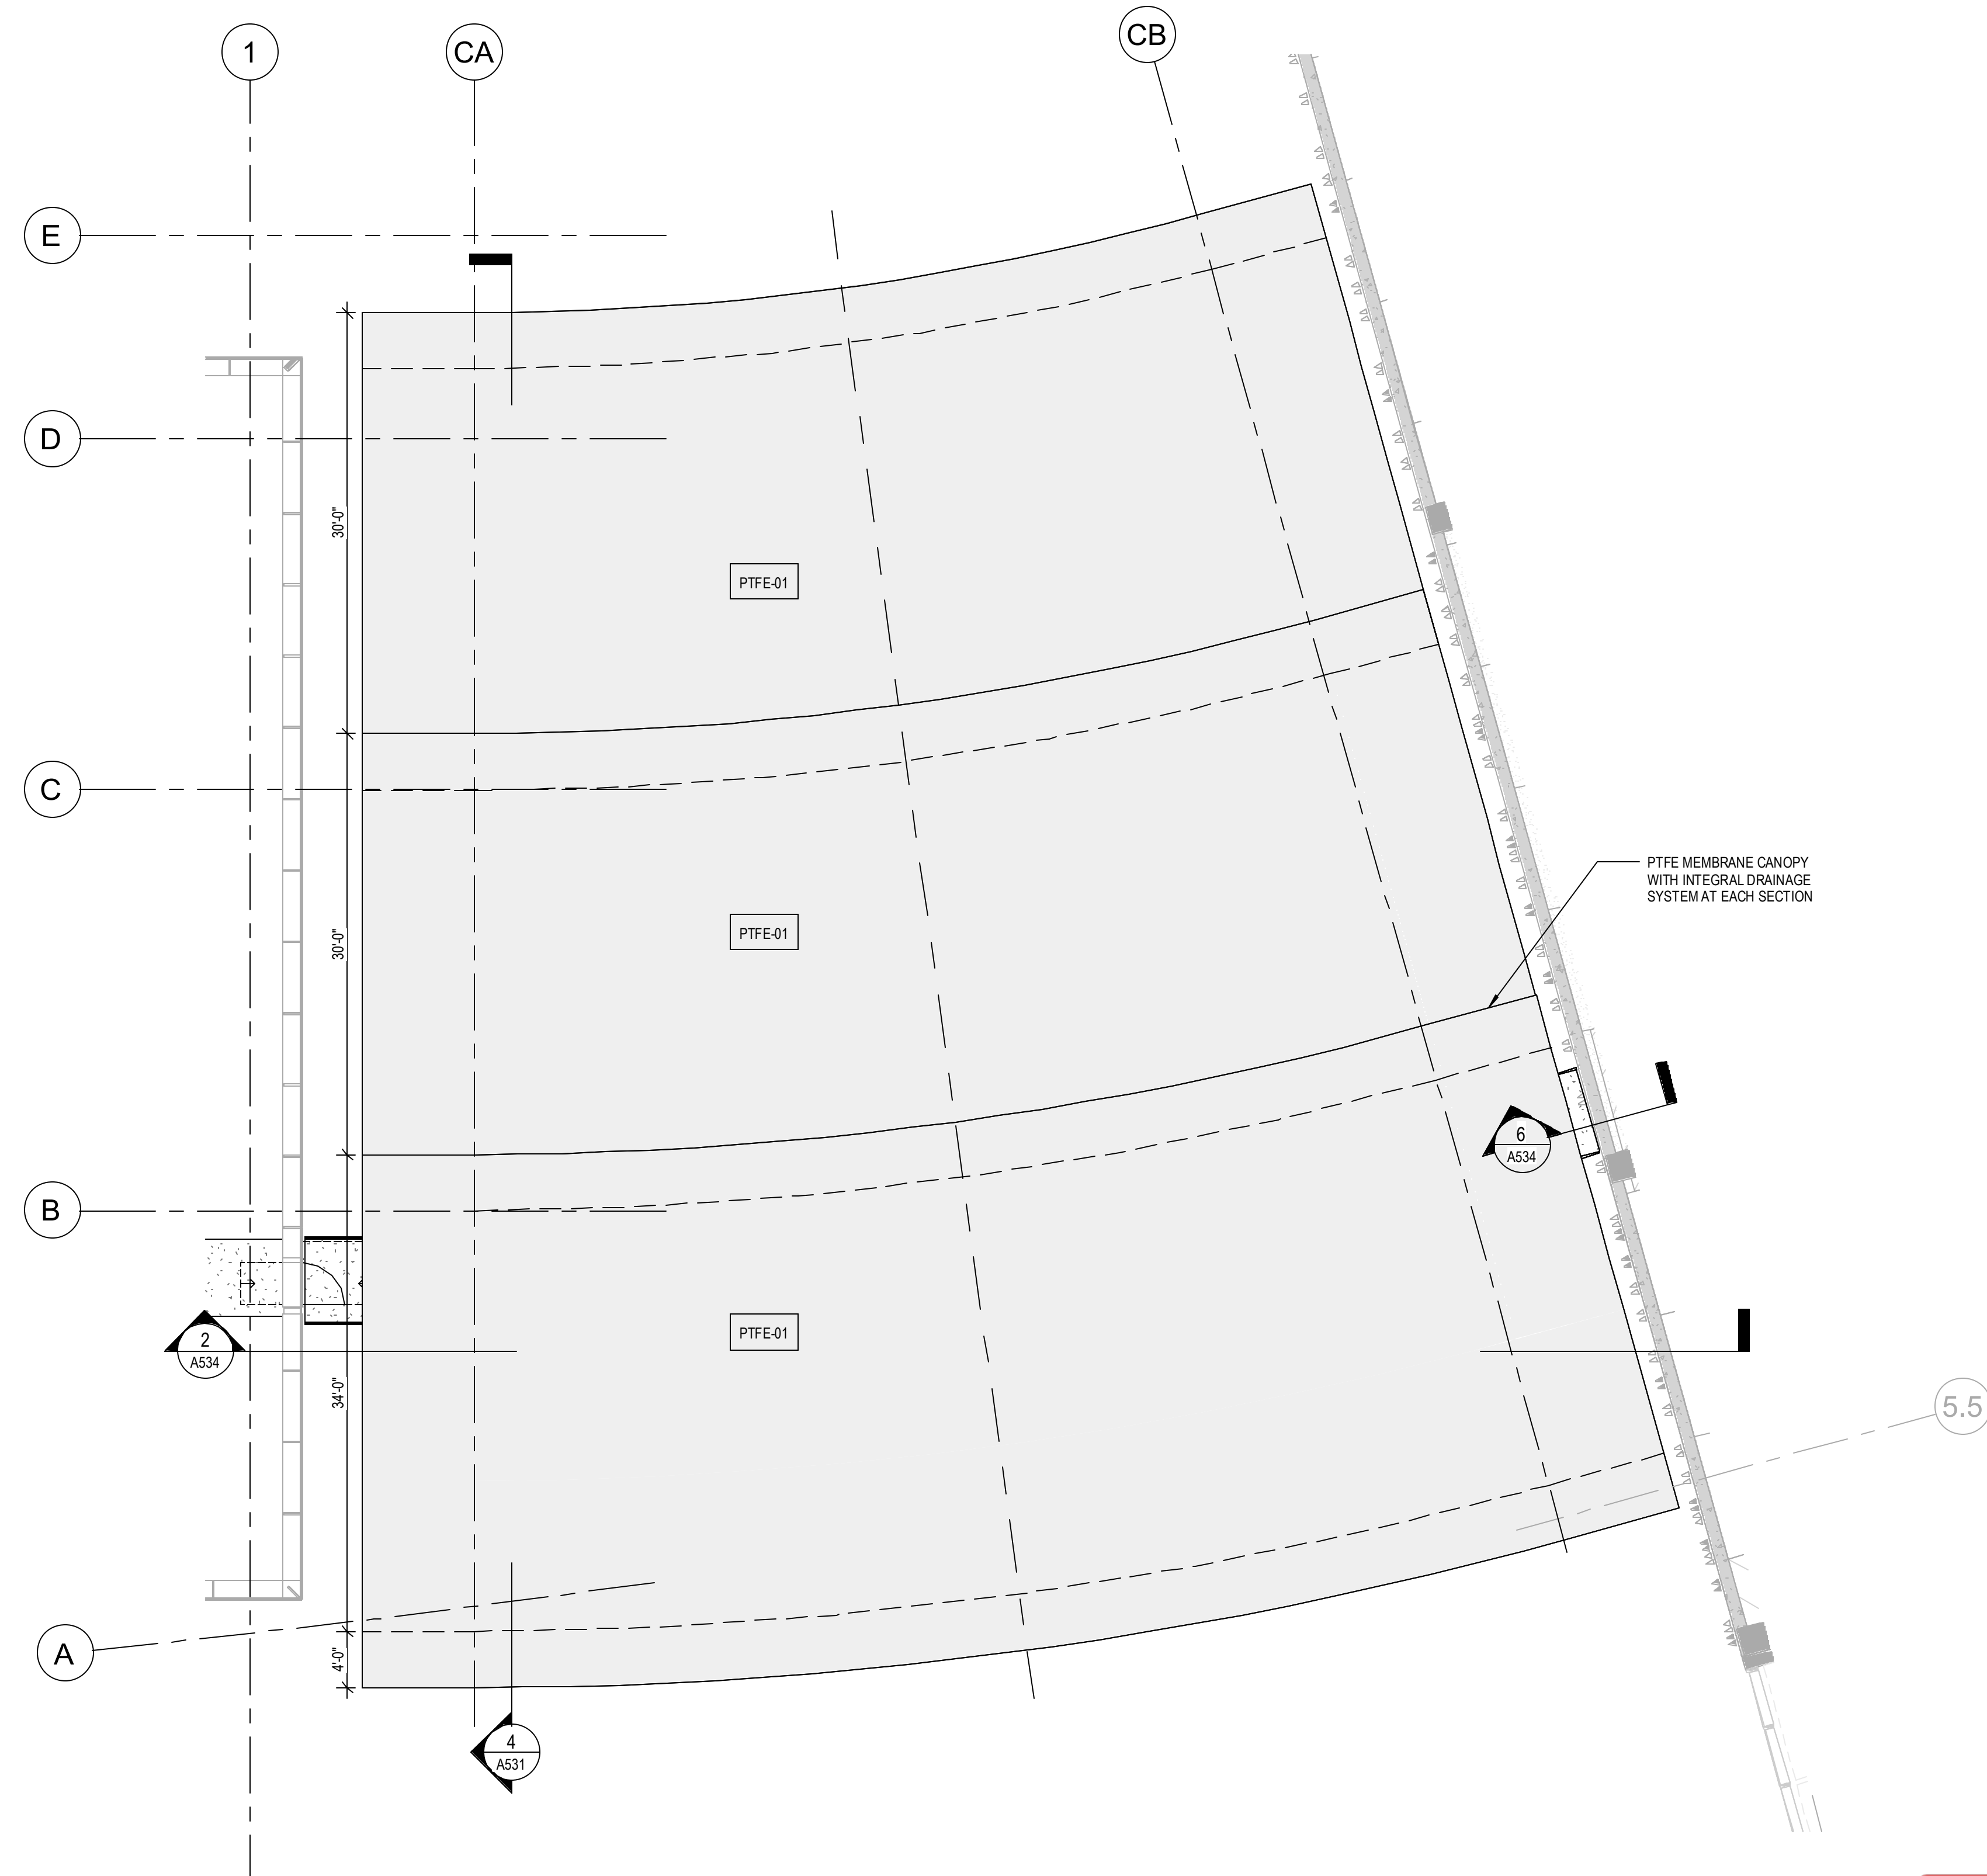

1 PLAN - CANOPY TOP - TENSILE
1/8" = 1'-0"

NOT FOR
CONSTRUCTION

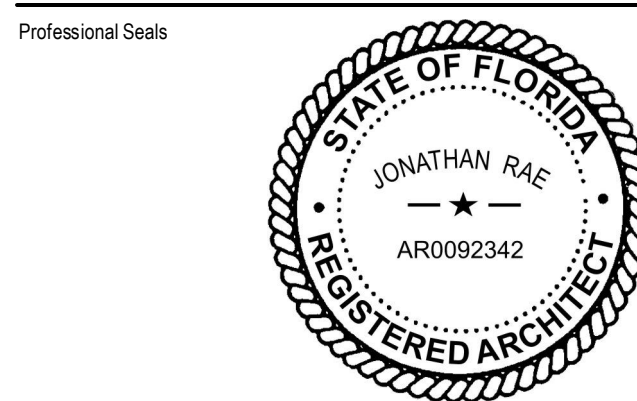

No.	Description	Date
100%	SCHEMATIC DESIGN	11/21/2025
85%	DESIGN DEVELOPMENT	01/23/2026
100%	CONSTRUCTION DOCUMENTS	08/11/2026