




4 CANOPY SECTION - TRELLIS
1/8" = 1'-0"

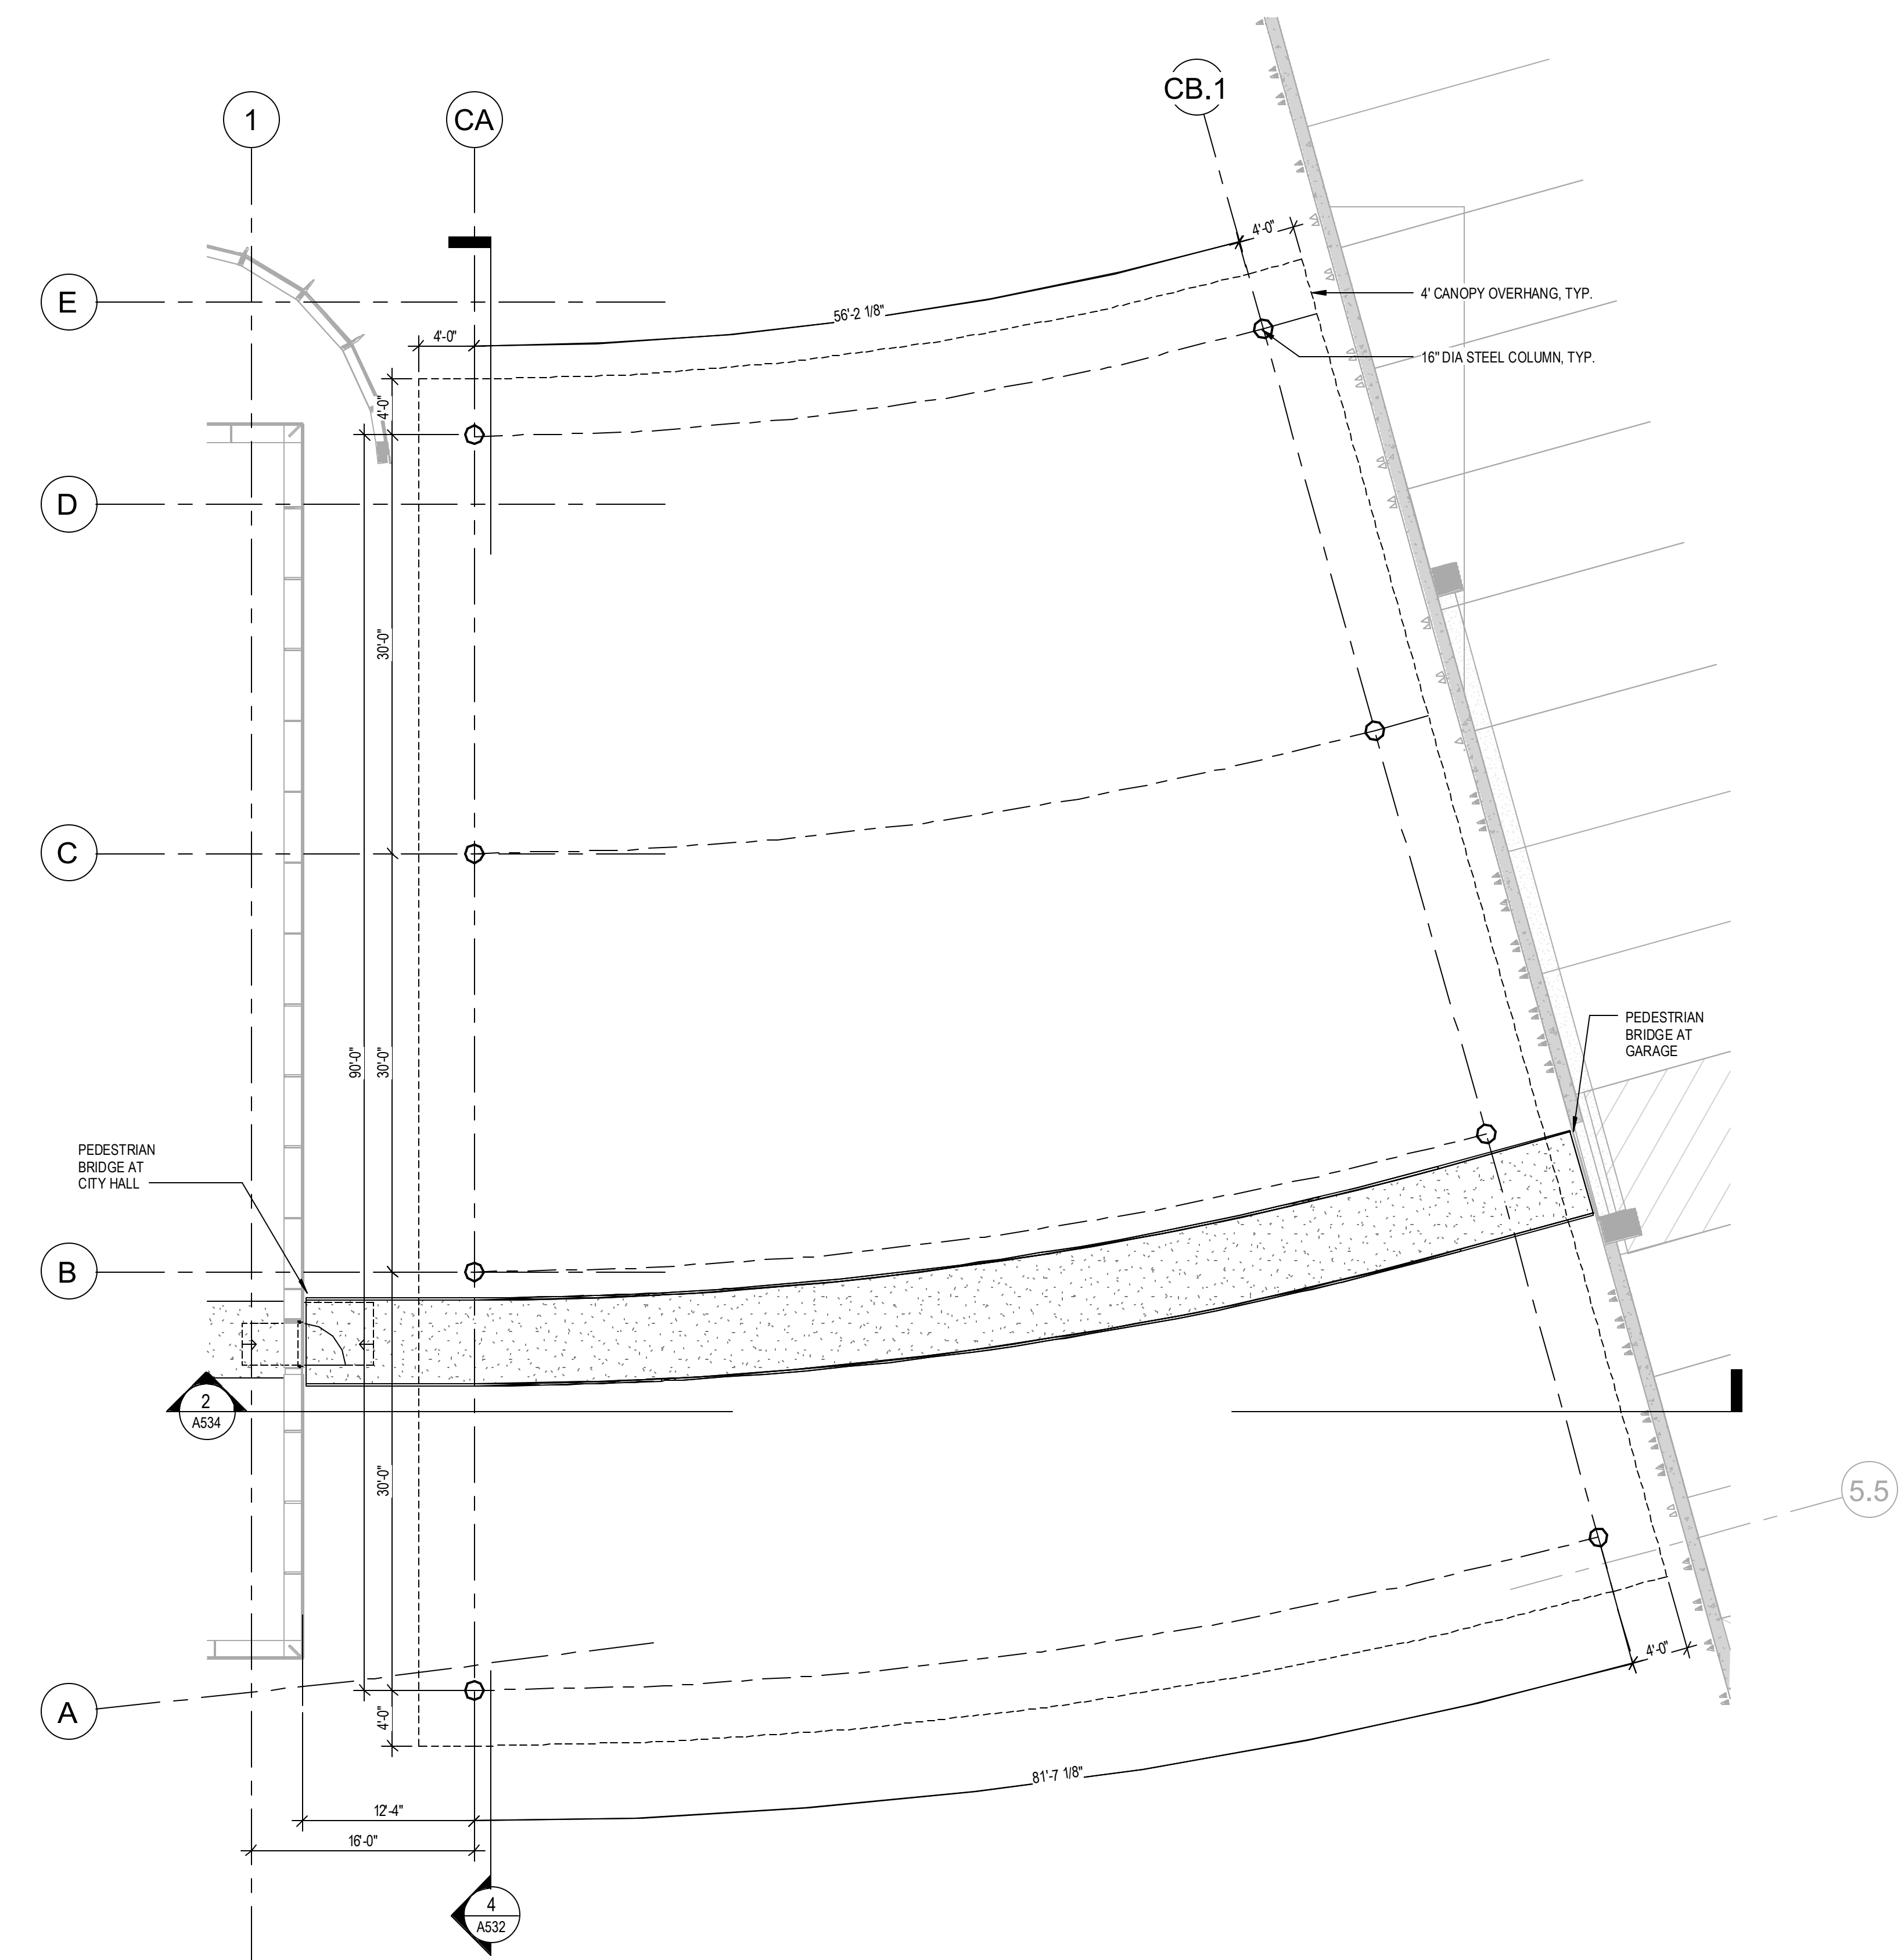

3 CANOPY PLAN - TRELLIS
1/8" = 1'-0"

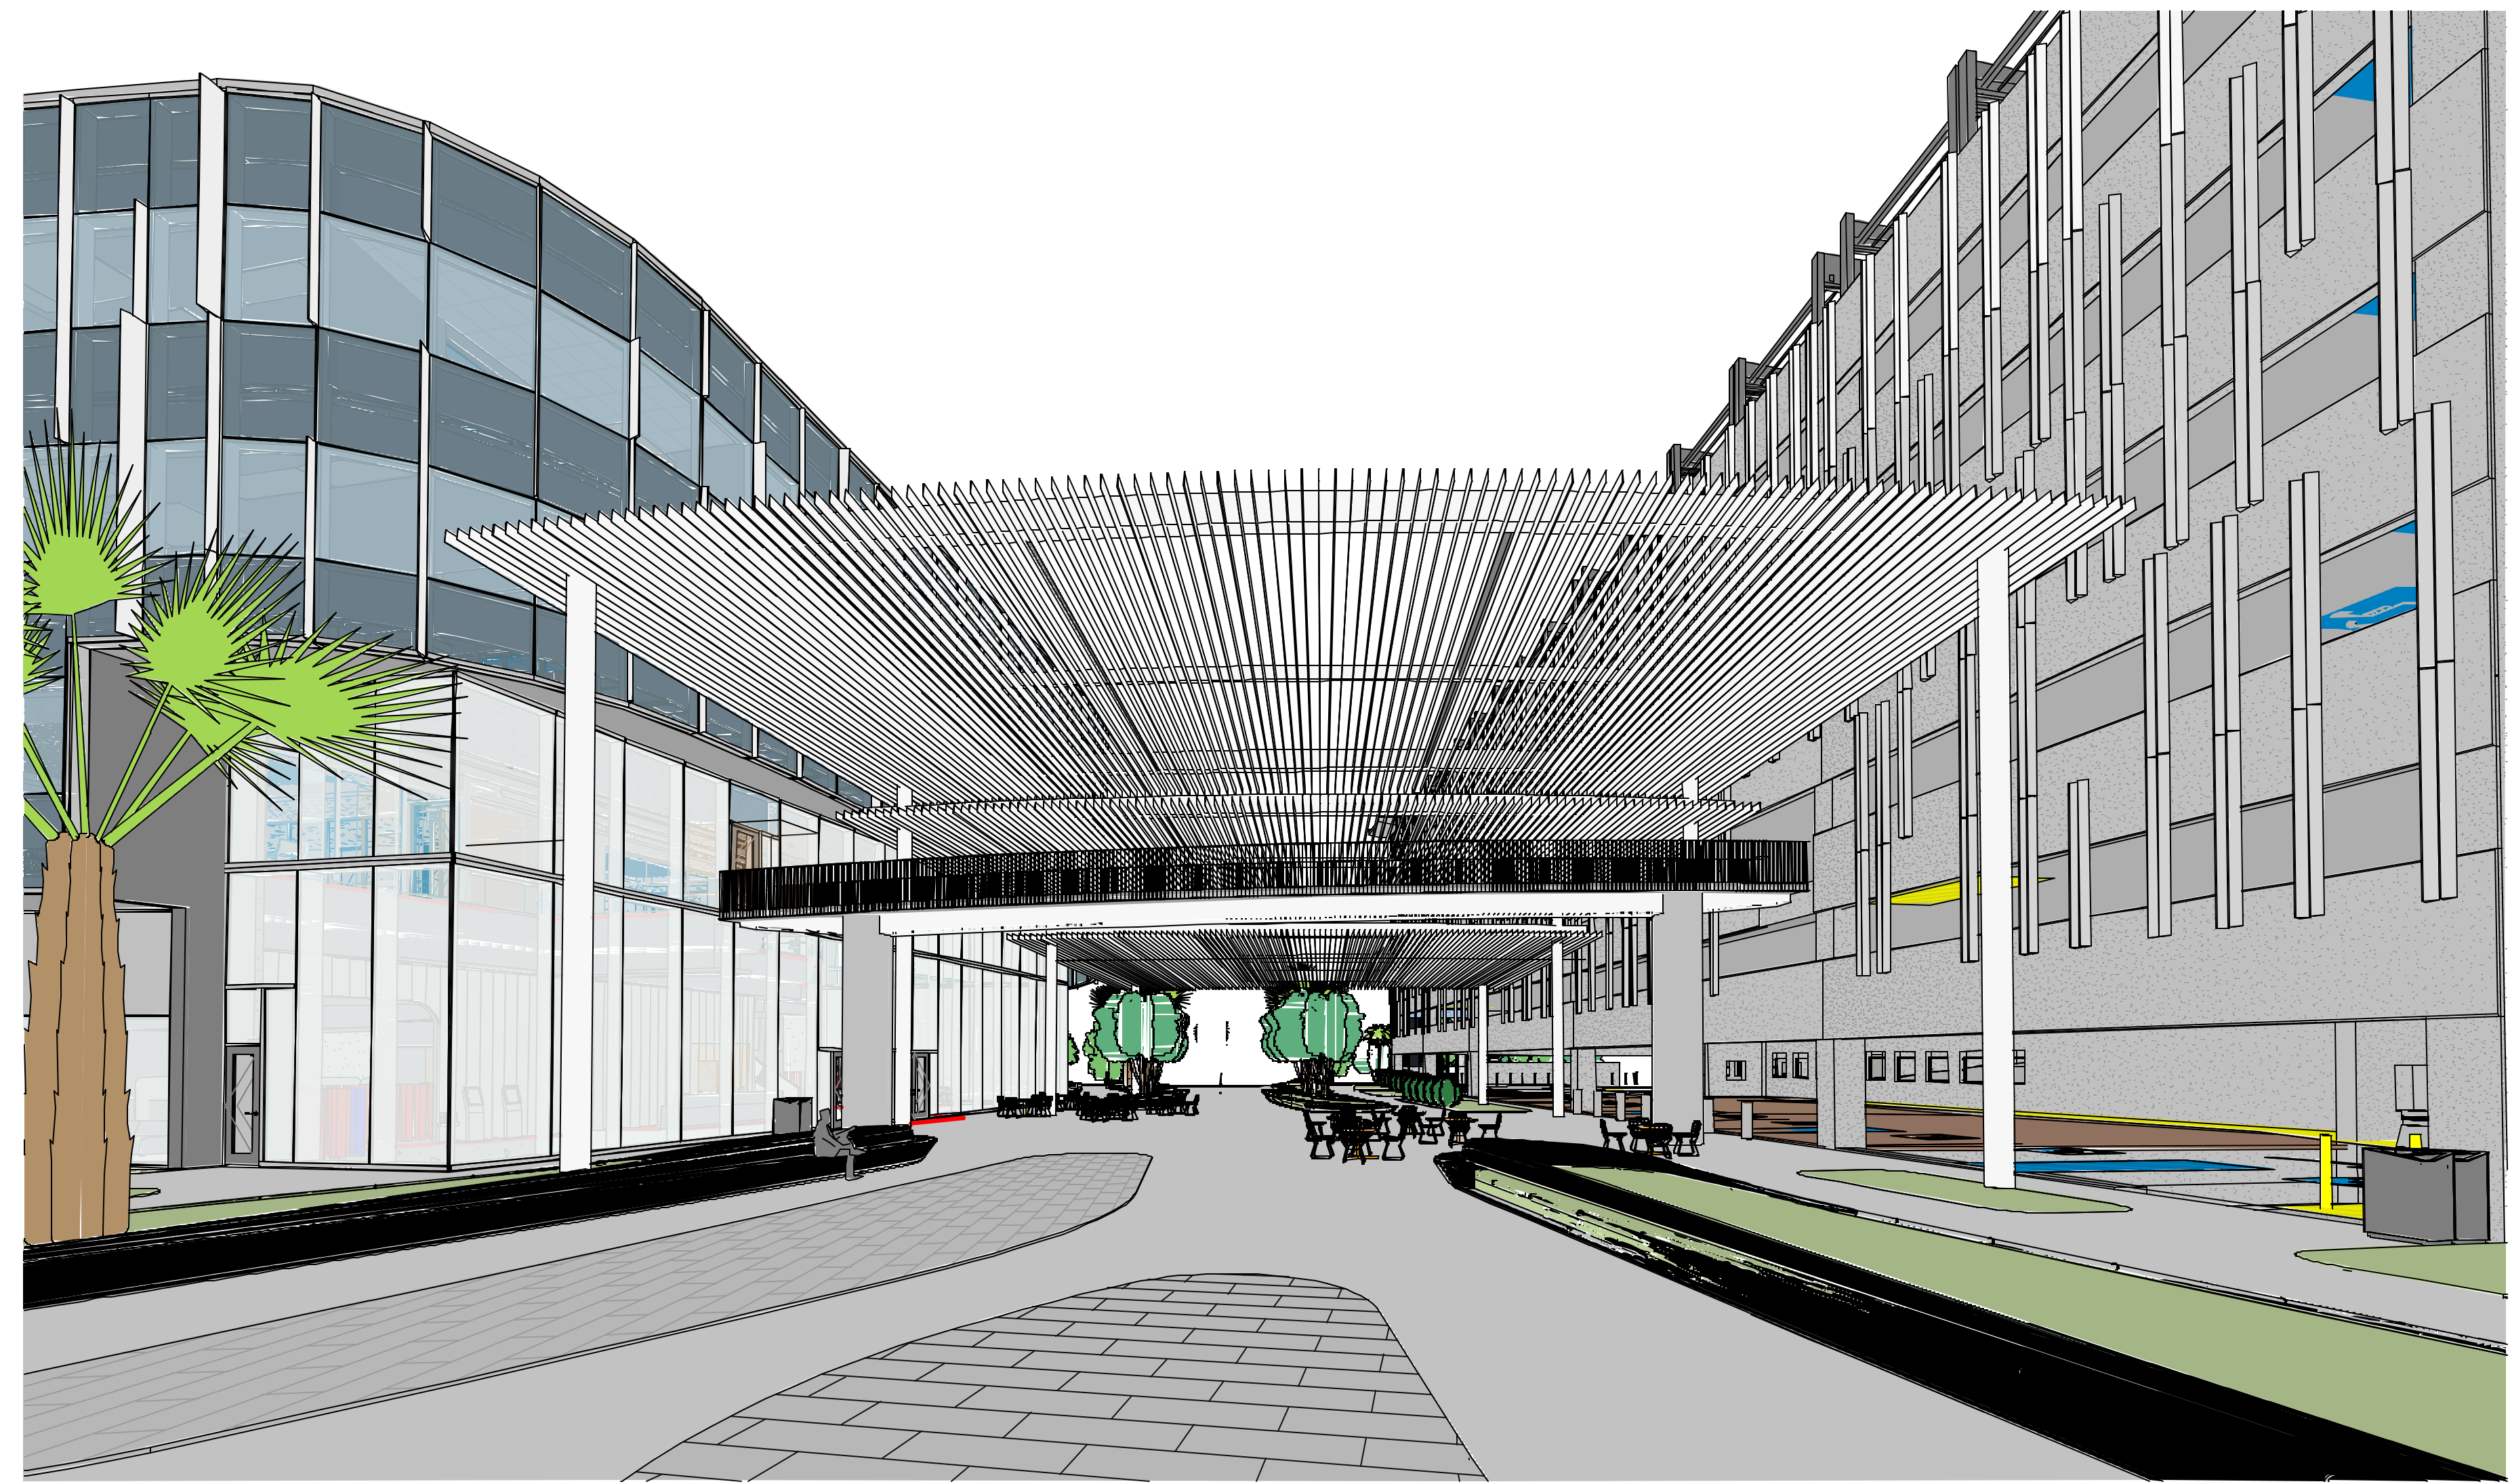


2 WEST PERSPECTIVE - TRELLIS

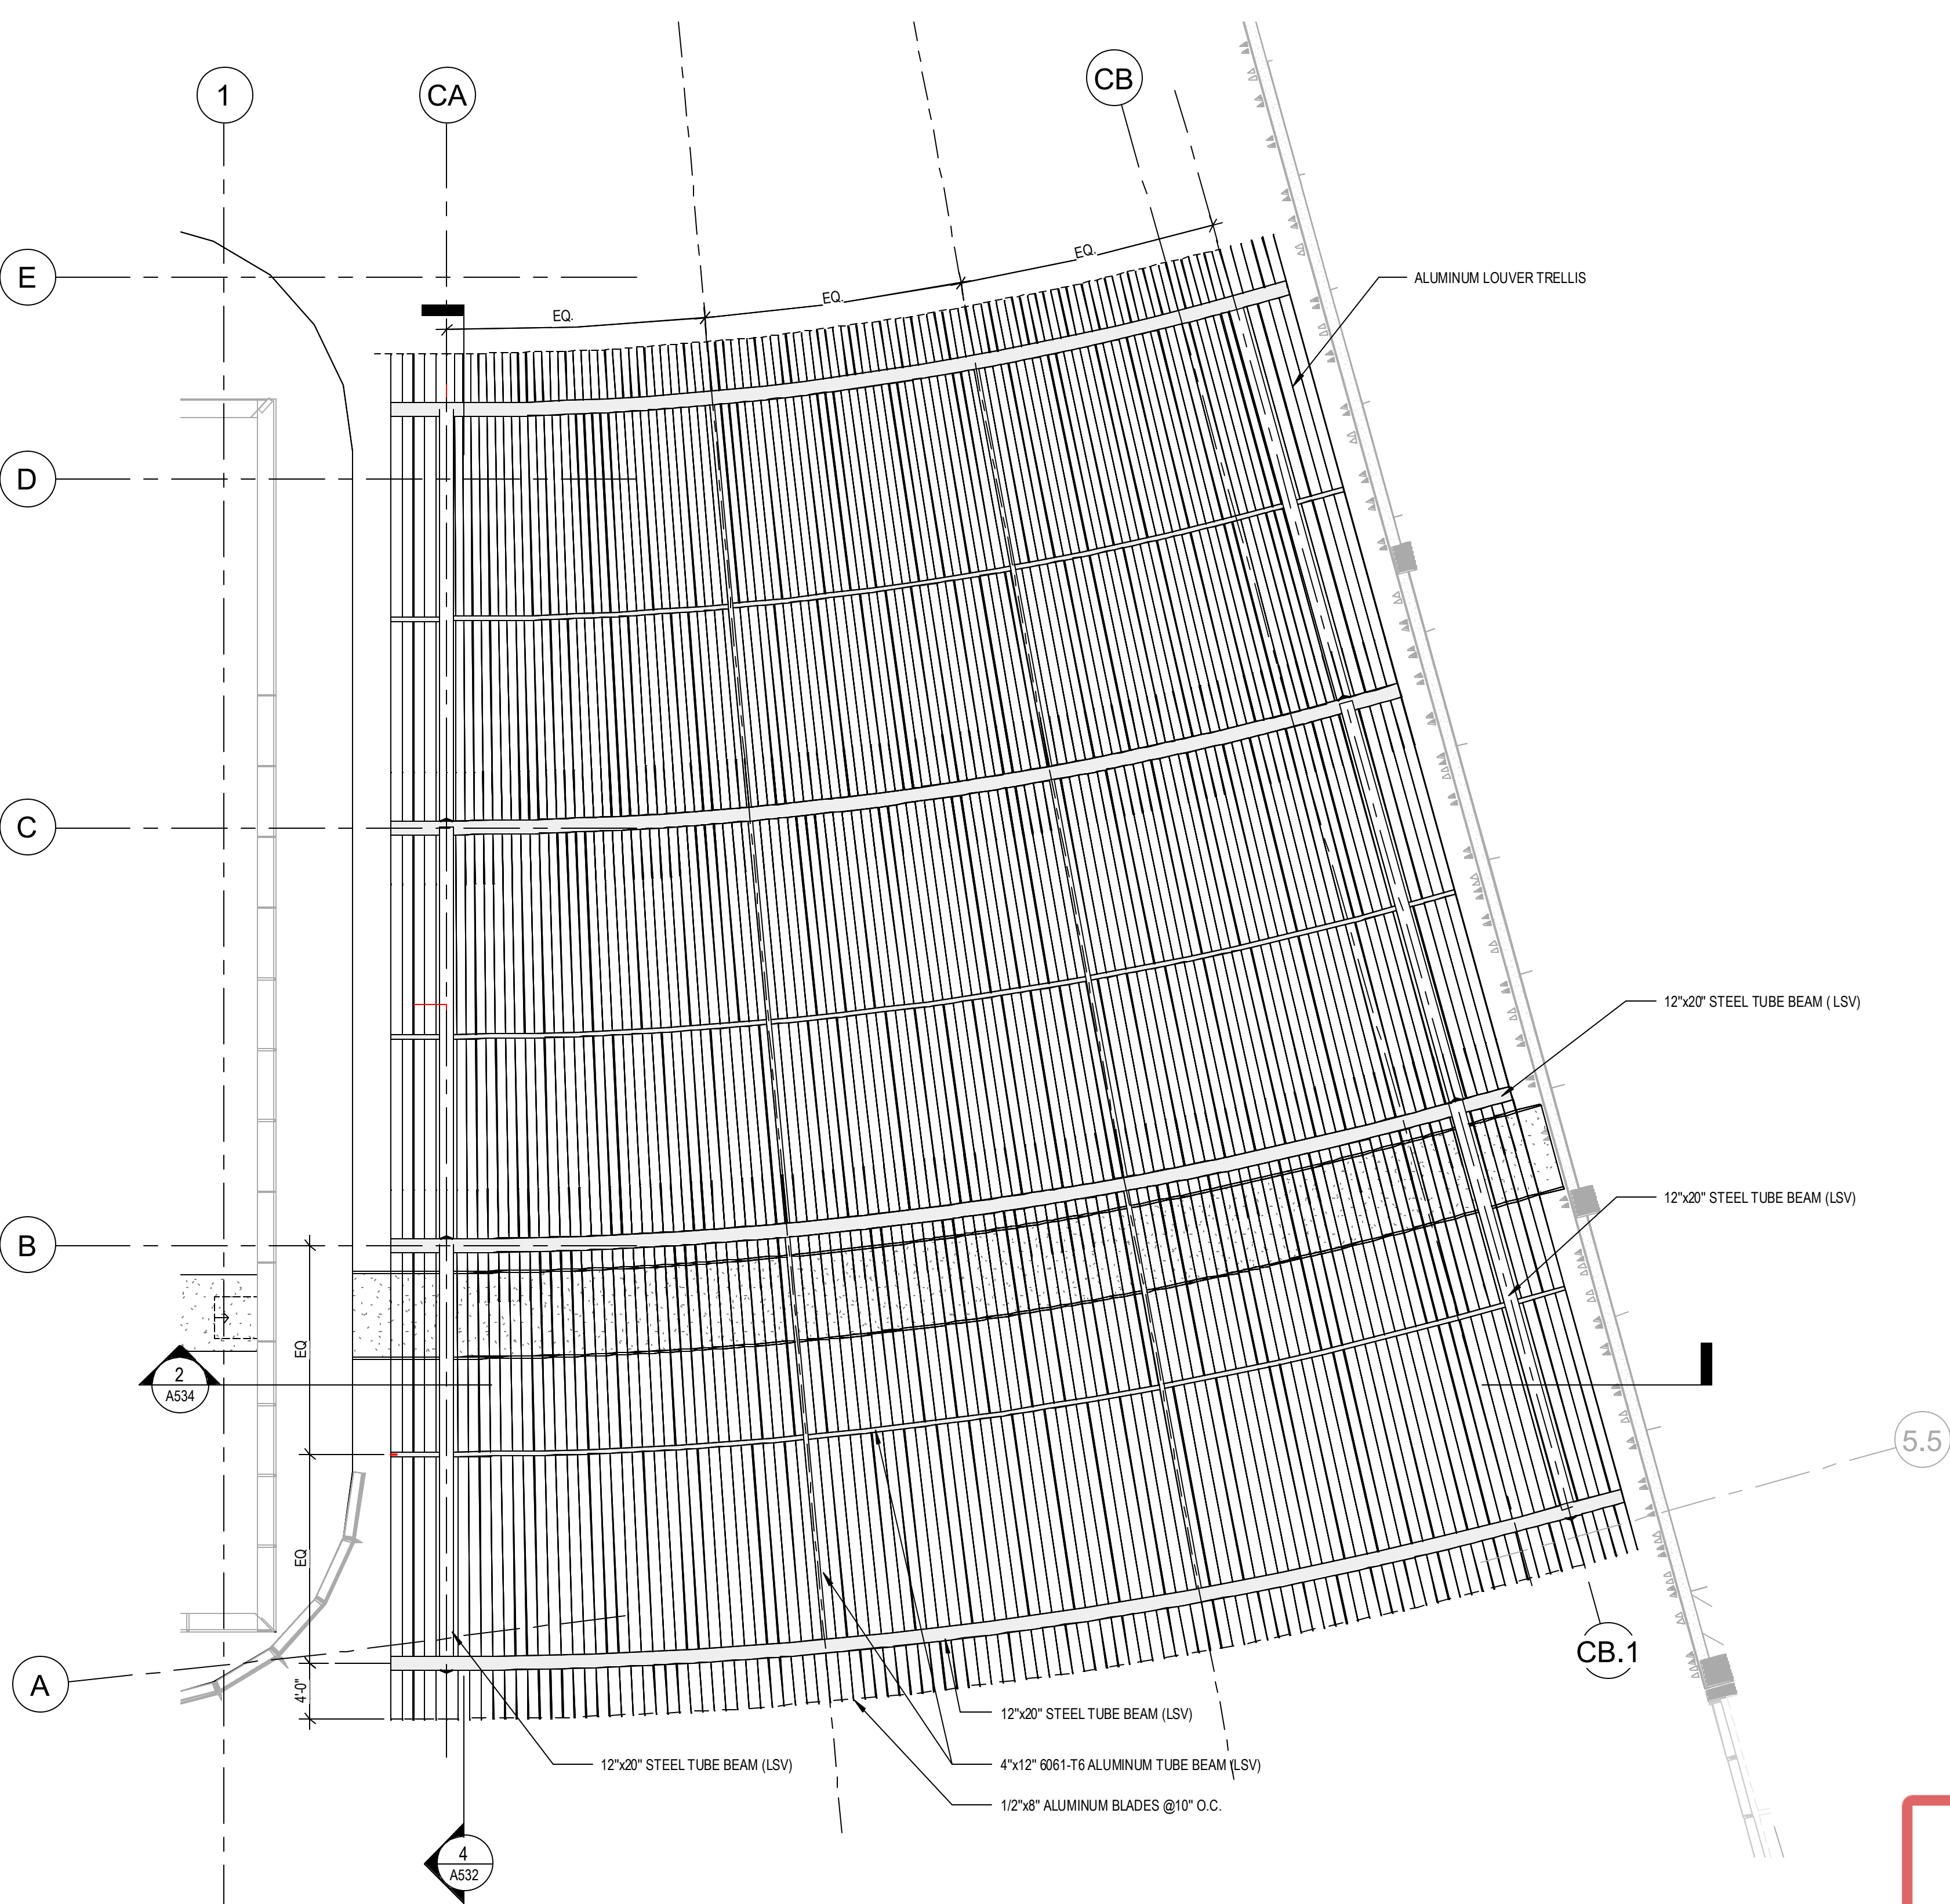

1 PLAN - CANOPY TOP - TRELLIS
1/8" = 1'-0"

NOT FOR
CONSTRUCTION

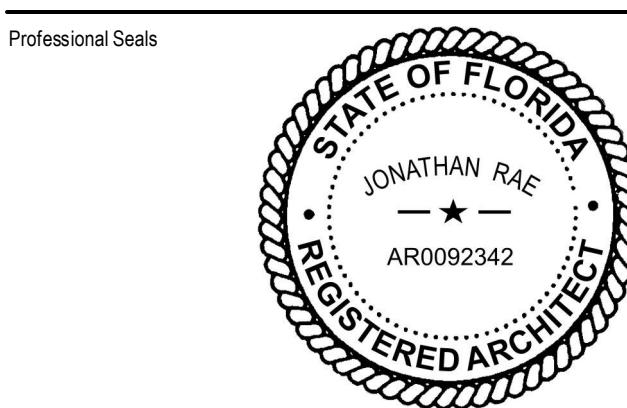

No.	Description	Date
100%	SCHEMATIC DESIGN	11/21/2020
90%	DESIGN DEVELOPMENT	01/23/2021
100%	CONSTRUCTION DOCUMENT	03/26/2021
100%	FINAL SUBMITTAL	03/11/2021