



No.	Description	Date
1	50% SCHEMATIC DESIGN	10/10/2025
2	100% SCHEMATIC DESIGN	11/21/2025
3	100% DESIGN DEVELOPMENT	12/22/2025
4	100% DESIGN DEVELOPMENT	03/06/2026
5	0% SUBMISSION	10/11/2026

No.	Description	Date
1	50% SCHEMATIC DESIGN	10/10/2025
2	100% SCHEMATIC DESIGN	11/21/2025
3	100% DESIGN DEVELOPMENT	12/22/2025
4	100% DESIGN DEVELOPMENT	03/06/2026
5	0% SUBMISSION	10/11/2026

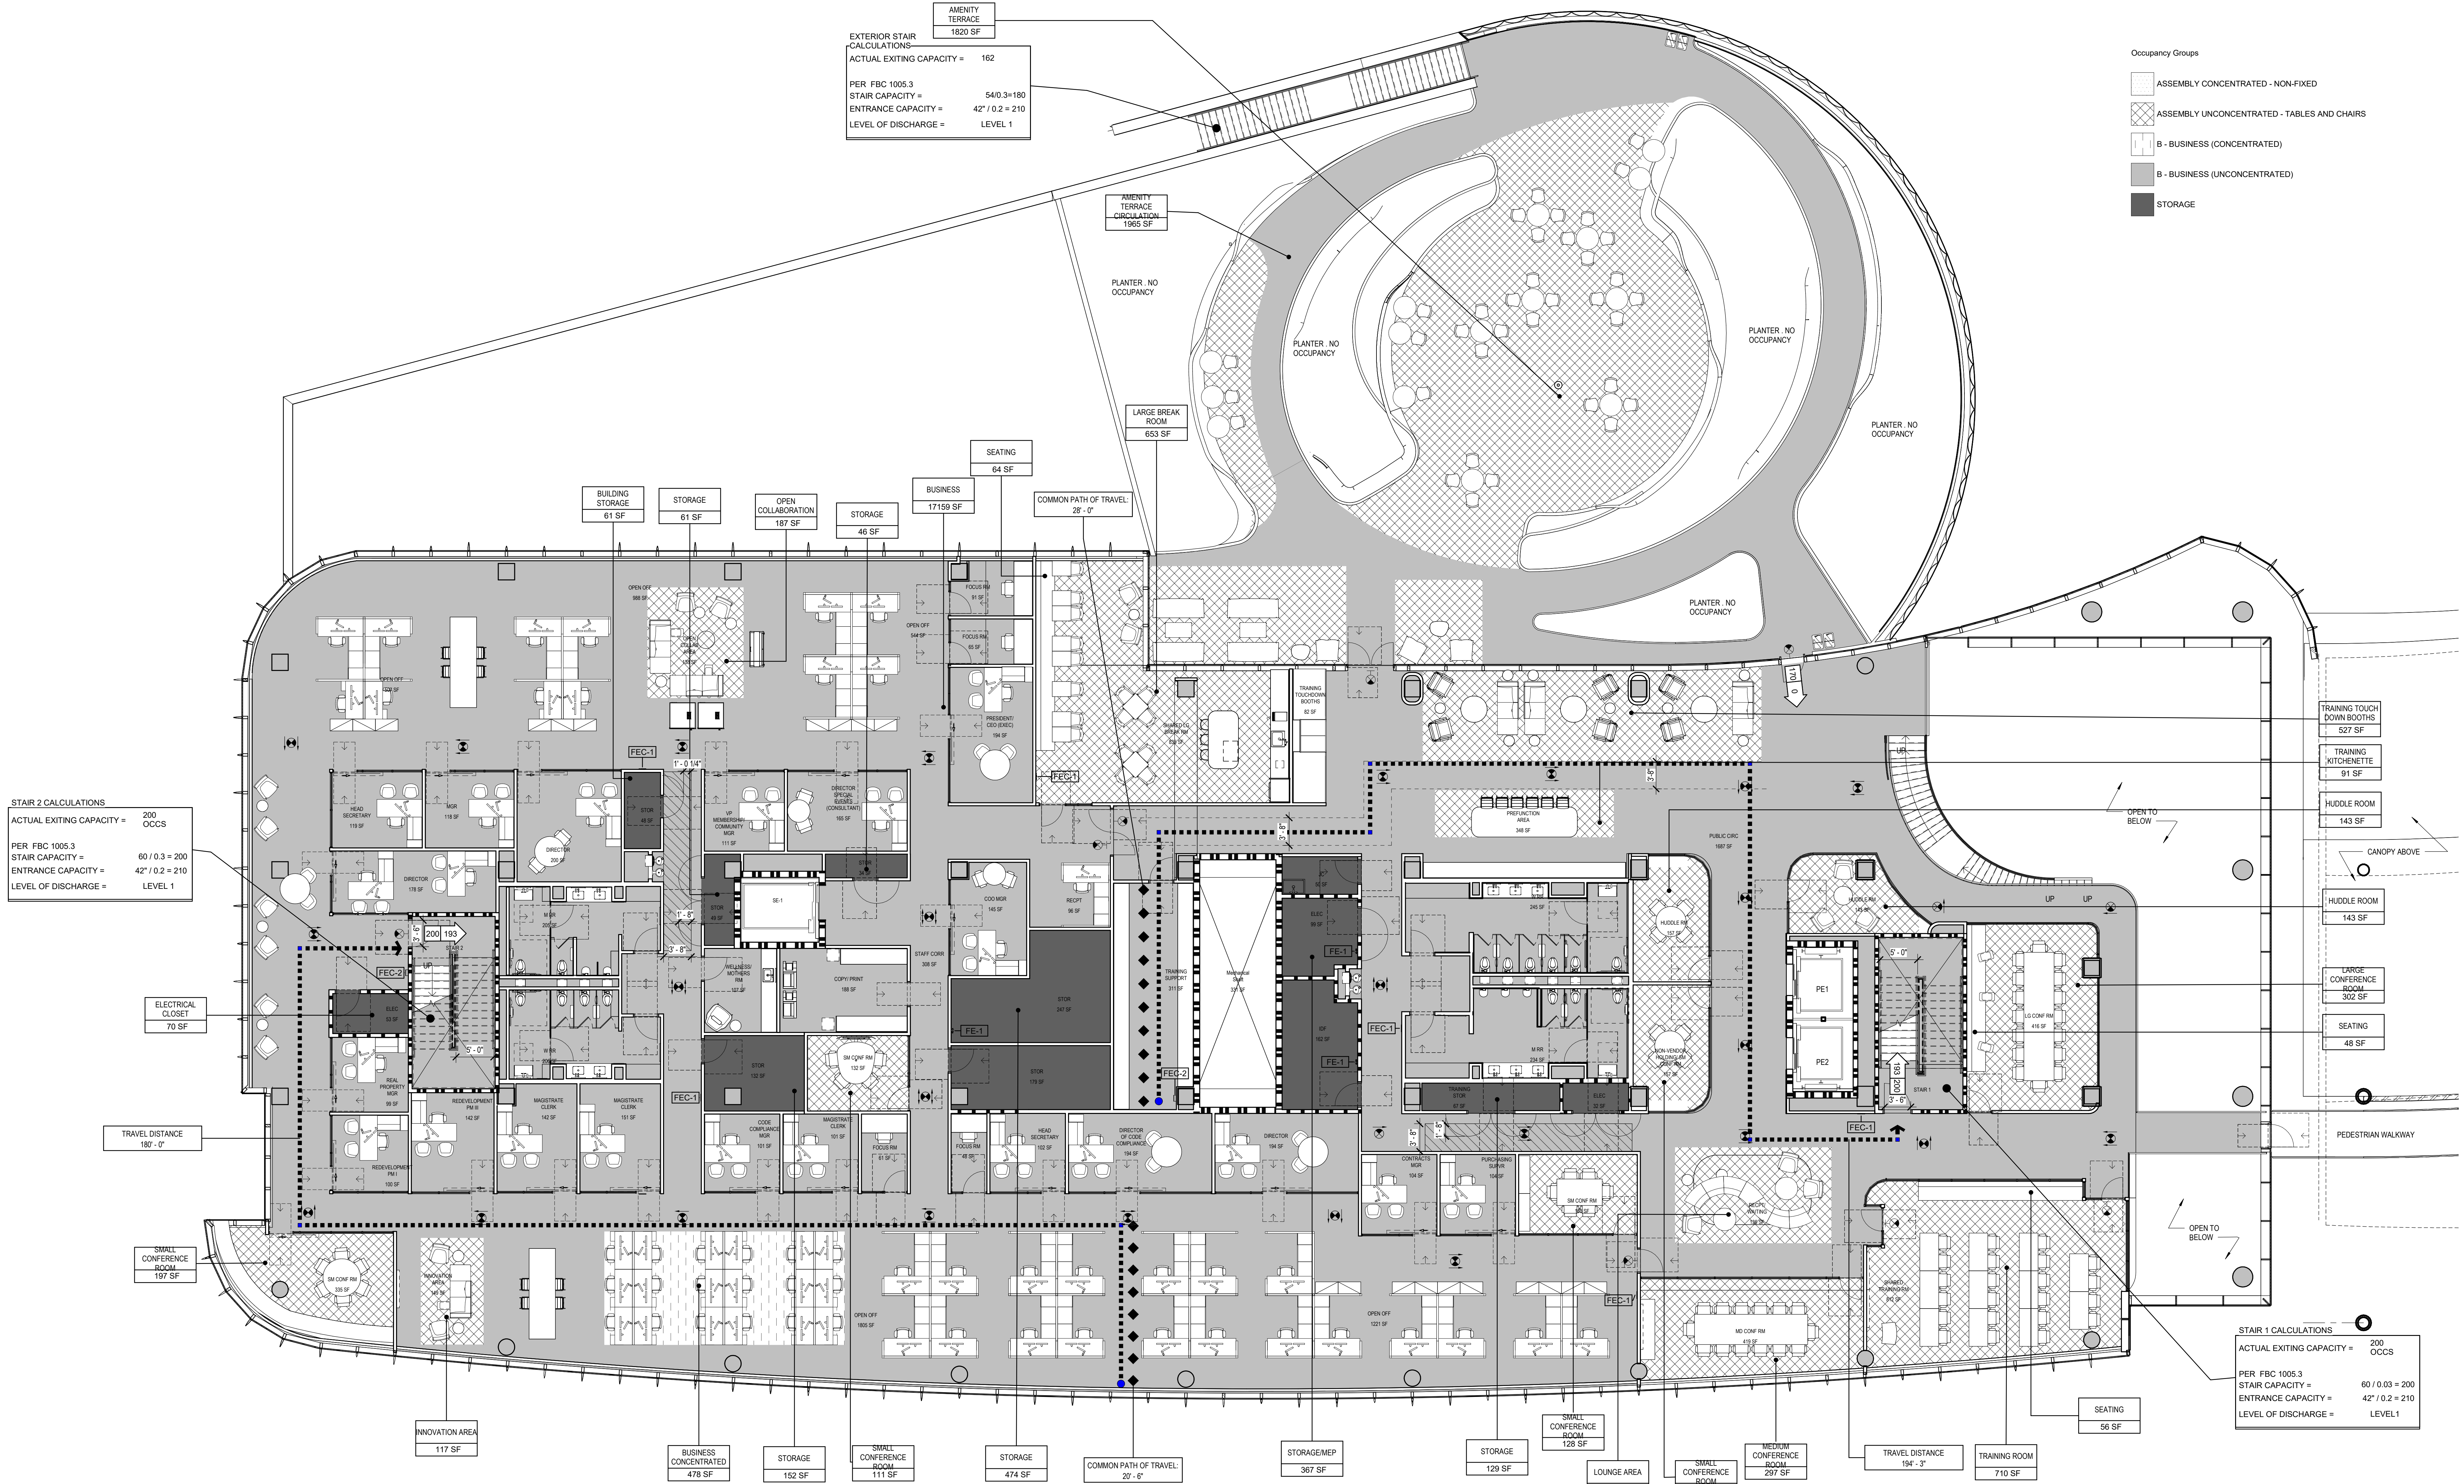

1 LIFE SAFETY PLAN - LEVEL 2 1/8" = 1'-0"

LIFE SAFETY PLAN LEGEND

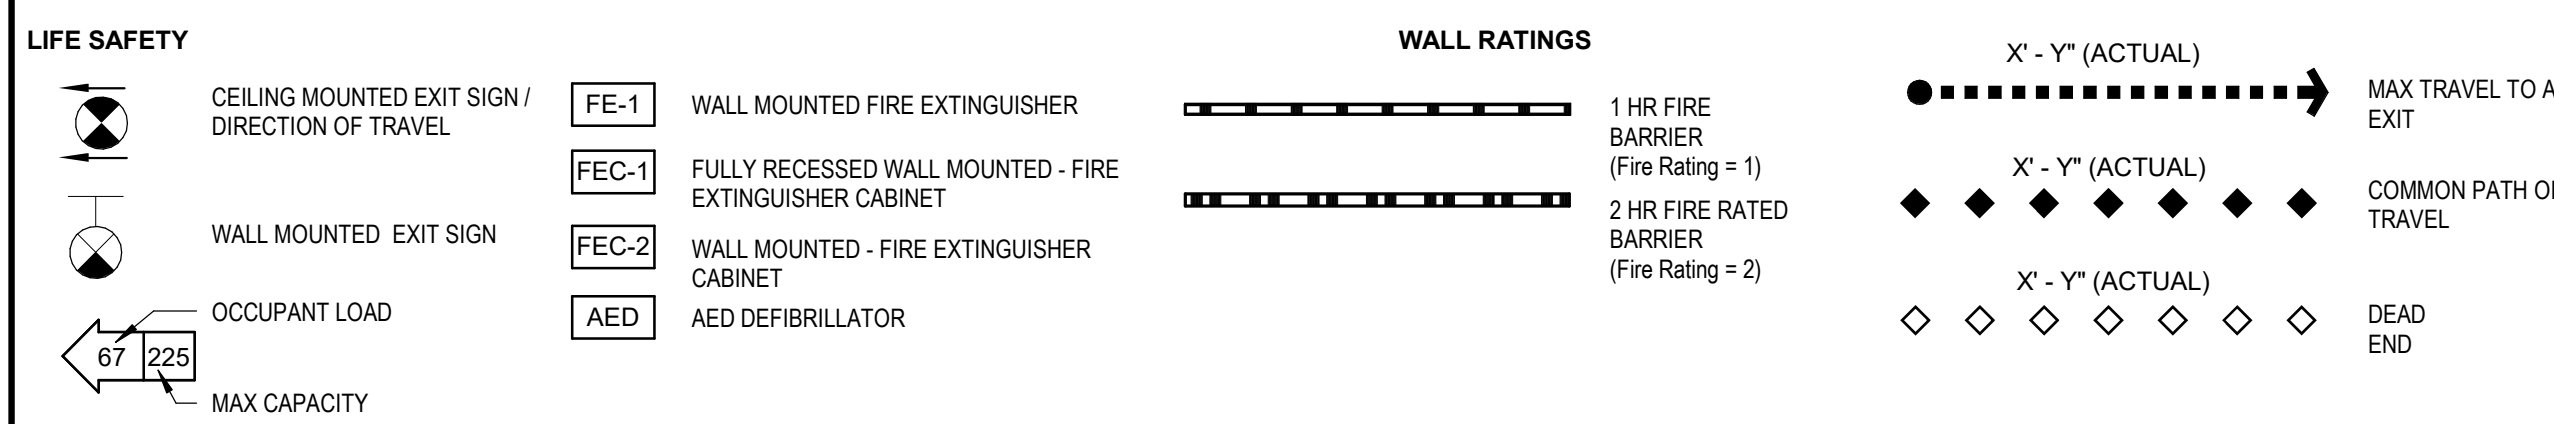

GENERAL LIFE SAFETY PLAN NOTES

1. THE INTENT OF THESE DRAWINGS ARE TO PROVIDE THE OCCUPANCY, USE AND LIMITS OF THE FLOOR. DETAILED INFORMATION OF THE SYSTEMS NOTED ARE DELINEATED IN THE CONSTRUCTION DOCUMENTS AND SPECIFICATIONS.
2. THE OCCUPANCY USE PLAN INDICATES THE DEPLOYMENT OF USES WHICH POPULATE THE DESIGN OCCUPANT LOAD SCHEDULES ON THIS SHEET. PER FBC 508.2 & 1004.1.2 AND FFPC 7.3.1.2, EACH USE IS TABULATED INDIVIDUALLY.
3. THE OCCUPANCY CLASSIFICATION PLAN INDICATES THE OCCUPANCY CLASSIFICATION OF THE FLOOR AND THE BORDERS OF MIXED OCCUPANCY AREAS.

OCCUPANT LOAD

OCC TABULATION TABLE LEVEL 2					
USE	FBC	FFPC	AREA	OCCUPANCY FACTOR	OCCUPANCY LOAD
SEATING	A3 (CONCENTRATED, NON-FIXED)	A3 (CONCENTRATED, NON-FIXED)	168 SF	7 SF	26
AMENITY DECK	A3 (UNCONCENTRATED)	A3 (UNCONCENTRATED)	673 SF	15 SF	47
AMENITY TERRACE	A3 (UNCONCENTRATED)	A3 (UNCONCENTRATED)	1820 SF	15 SF	122
Huddle Room	A3 (UNCONCENTRATED)	A3 (UNCONCENTRATED)	288 SF	15 SF	20
INNOVATION AREA	A3 (UNCONCENTRATED)	A3 (UNCONCENTRATED)	117 SF	15 SF	8
LARGE BREAK ROOM	A3 (UNCONCENTRATED)	A3 (UNCONCENTRATED)	653 SF	15 SF	44
LARGE CONFERENCE ROOM	A3 (UNCONCENTRATED)	A3 (UNCONCENTRATED)	302 SF	15 SF	21
LOUNGE AREA	A3 (UNCONCENTRATED)	A3 (UNCONCENTRATED)	263 SF	15 SF	18
MEDIUM CONFERENCE ROOM	A3 (UNCONCENTRATED)	A3 (UNCONCENTRATED)	297 SF	15 SF	20
OPEN COLLABORATION	A3 (UNCONCENTRATED)	A3 (UNCONCENTRATED)	187 SF	15 SF	13
SMALL CONFERENCE ROOM	A3 (UNCONCENTRATED)	A3 (UNCONCENTRATED)	89 SF	15 SF	6
TRAINING KITCHENETTE	A3 (UNCONCENTRATED)	A3 (UNCONCENTRATED)	91 SF	15 SF	7
TRAINING ROOM	A3 (UNCONCENTRATED)	A3 (UNCONCENTRATED)	710 SF	15 SF	48
TRAINING TOUCH-DOWN BOOTHS	A3 (UNCONCENTRATED)	A3 (UNCONCENTRATED)	527 SF	15 SF	36
BUSINESS CONCENTRATED	B - BUSINESS (CONCENTRATED)	BUSINESS CONCENTRATED	478 SF	50 SF	10
AMENITY TERRACE CIRCULATION	B - BUSINESS (UNCONCENTRATED)	BUSINESS	1965 SF	150 SF	14
BUSINESS	B - BUSINESS (UNCONCENTRATED)	BUSINESS	17159 SF	150 SF	115
BUILDING STORAGE	STORAGE (S2)	STORAGE (S2)	61 SF	300 SF	1
STORAGE/MEP	STORAGE (S2)	STORAGE (S2)	70 SF	300 SF	1
ELECTRICAL CLOSET	STORAGE (S2)	STORAGE (S2)	902 SF	300 SF	6
STORAGE	STORAGE (S2)	STORAGE (S2)	307 SF	300 SF	2
STORAGE/MEP	STORAGE (S2)	STORAGE (S2)	2763 SF		620