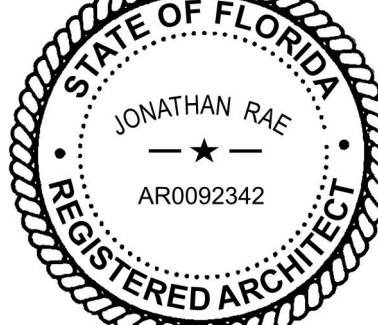
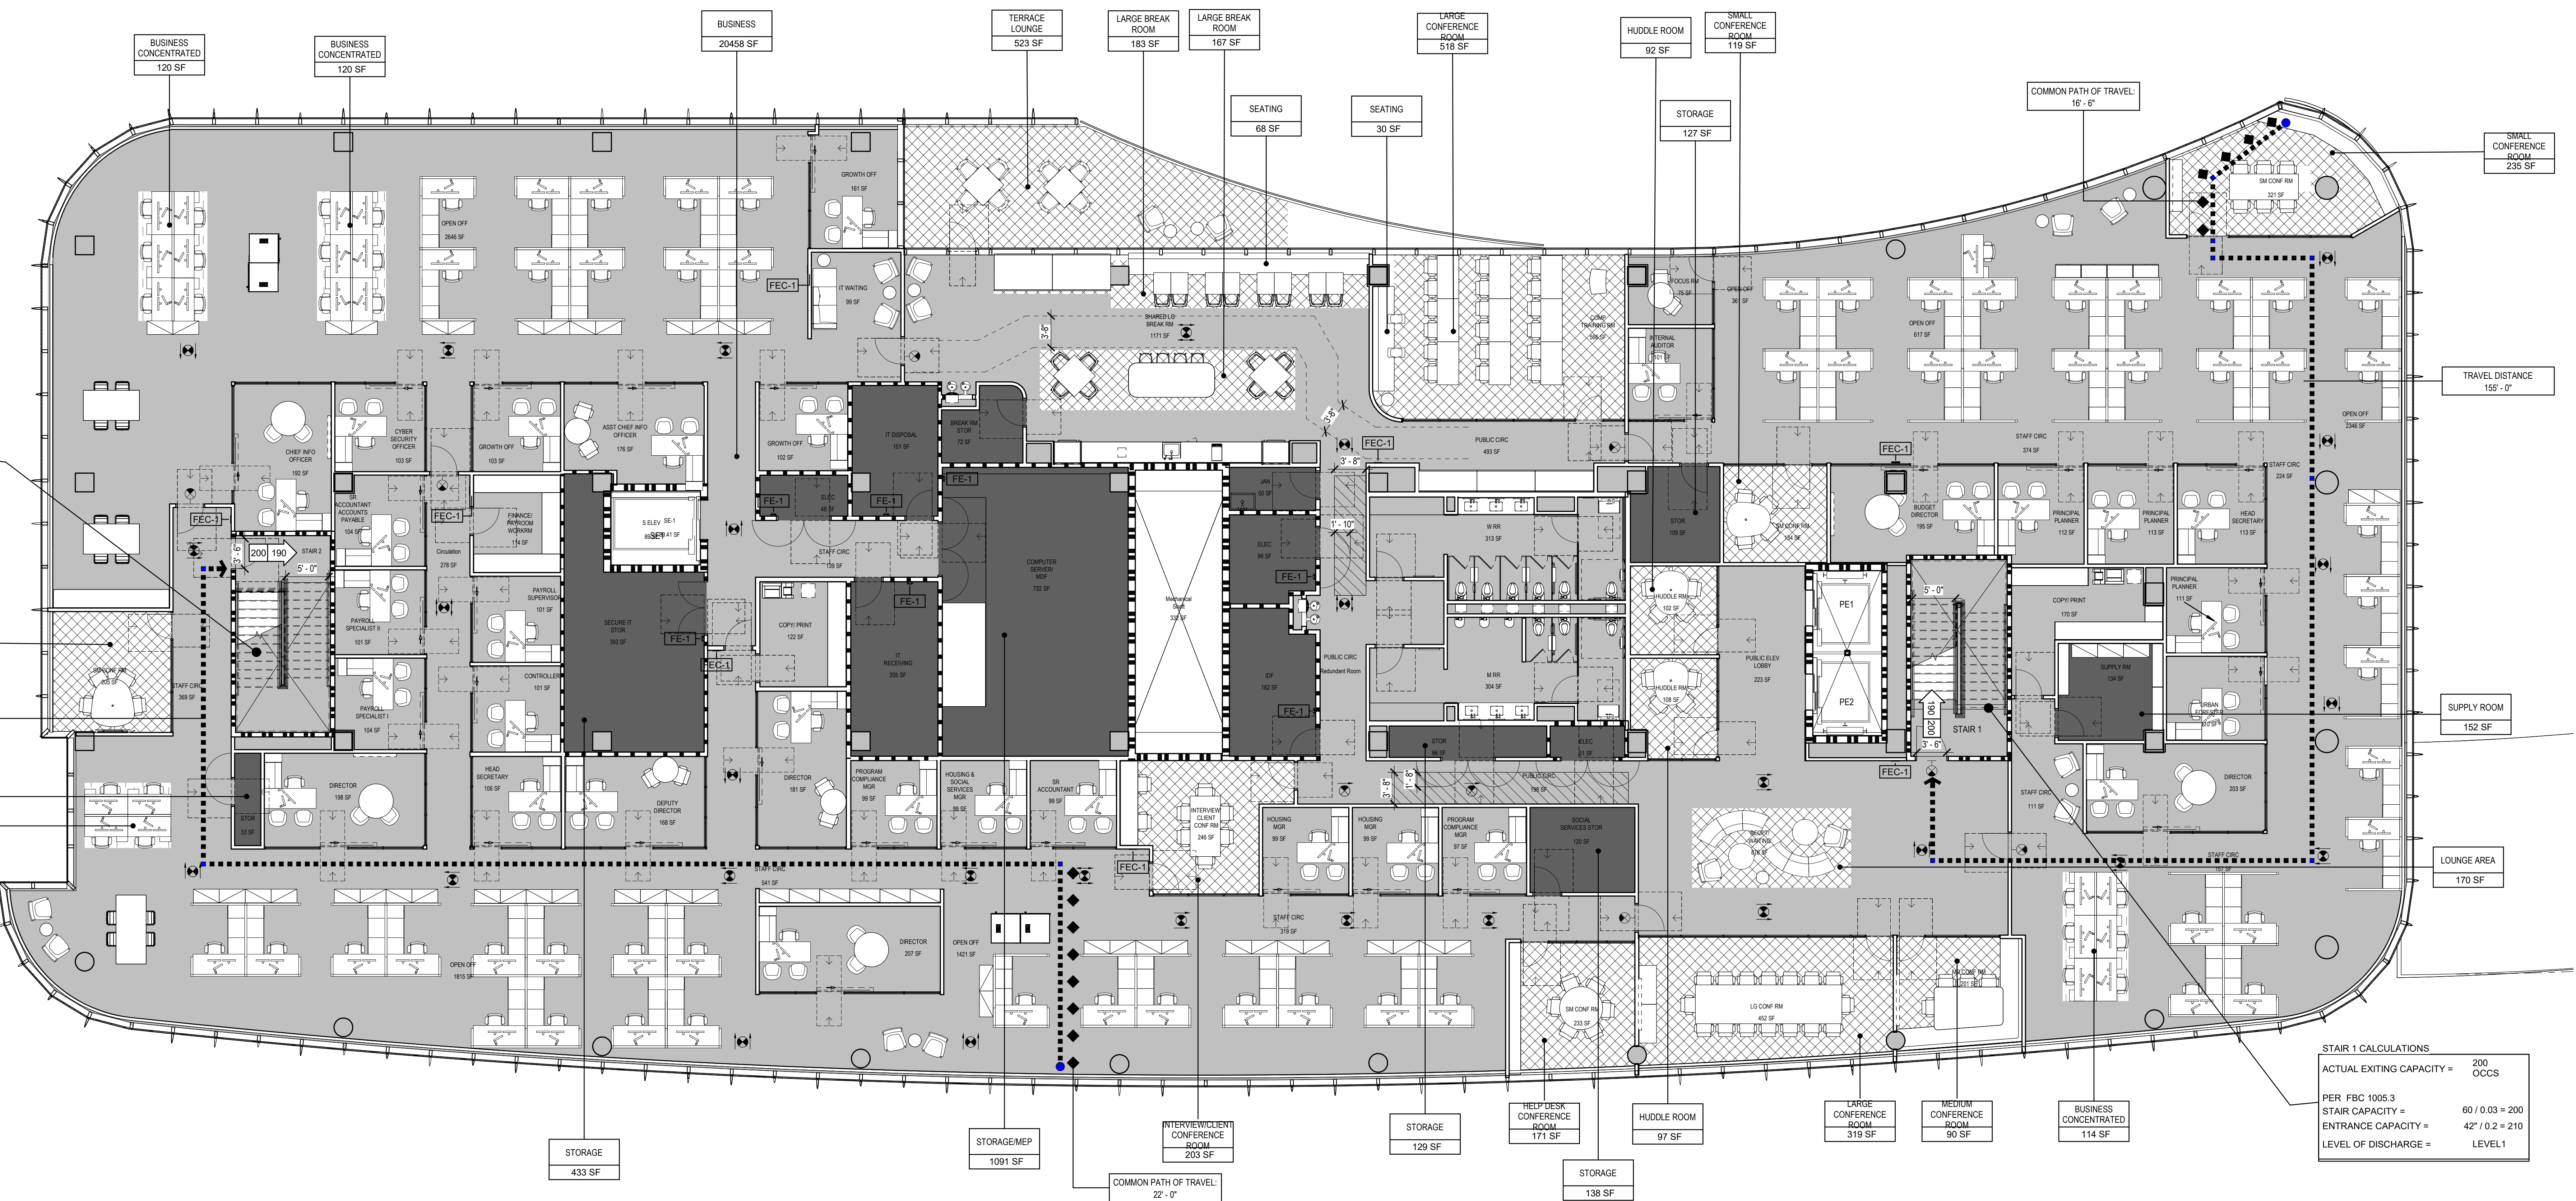


NOT FOR  
CONSTRUCTION

No.	Description	Date
10/10/2025	50% SCHEMATIC DESIGN	10/10/2025
11/21/2025	100% SCHEMATIC DESIGN	11/21/2025
12/22/2025	10% DESIGN DEVELOPMENT	12/22/2025
03/06/2026	100% DESIGN DEVELOPMENT	03/06/2026
03/11/2026	DRG SUBMISSION	03/11/2026

1 LIFE SAFETY PLAN - LEVEL 3  
1/8" = 1'-0"

## LIFE SAFETY PLAN LEGEND

LIFE SAFETY	WALL RATINGS
CEILING MOUNTED EXIT SIGN / DIRECTION OF TRAVEL	FE-1 WALL MOUNTED FIRE EXTINGUISHER
WALL MOUNTED EXIT SIGN	FE-1 FULLY RECESSED WALL MOUNTED - FIRE EXTINGUISHER CABINET
OCUPANT LOAD	FE-2 WALL MOUNTED - FIRE EXTINGUISHER CABINET
MAX CAPACITY	AED AED DEFIBRILLATOR

## GENERAL LIFE SAFETY PLAN NOTES

- THE INTENT OF THESE DRAWINGS ARE TO PROVIDE THE OCCUPANCY, USE AND LIMITS OF THE FLOOR. DETAILED INFORMATION OF THE SYSTEMS NOTED ARE DELINEATED IN THE CONSTRUCTION DOCUMENTS AND SPECIFICATIONS.
- THE OCCUPANCY USE PLAN INDICATES THE DEPLOYMENT OF USES WHICH POPULATE THE DESIGN OCCUPANT LOAD SCHEDULES ON THIS SHEET. PER FBC 508.2 & 1004.1.2 AND FFPC 7.3.1.2, EACH USE IS TABULATED INDIVIDUALLY.
- THE OCCUPANCY CLASSIFICATION PLAN INDICATES THE OCCUPANCY CLASSIFICATION OF THE FLOOR AND THE BORDERS OF MIXED OCCUPANCY AREAS.

## OCCUPANT LOAD

OCC TABULATION TABLE - LEVEL 3					
USE	FBC	FFPC	AREA	OCCUPANCY FACTOR	OCCUPANCY LOAD
SEATING	A3 (CONCENTRATED, NON-FIXED)	A3 (CONCENTRATED, NON-FIXED)	99 SF	10	12
HELP DESK CONFERENCE ROOM	A3 (UNCONCENTRATED)	A3 (UNCONCENTRATED)	171 SF	15 SF	12
HUDDLE ROOM	A3 (UNCONCENTRATED)	A3 (UNCONCENTRATED)	188 SF	15 SF	14
INTERVIEW/CLIENT CONFERENCE ROOM	A3 (UNCONCENTRATED)	A3 (UNCONCENTRATED)	263 SF	15 SF	14
LARGE BREAK ROOM	A3 (UNCONCENTRATED)	A3 (UNCONCENTRATED)	350 SF	15 SF	25
LARGE CONFERENCE ROOM	A3 (UNCONCENTRATED)	A3 (UNCONCENTRATED)	627 SF	15 SF	57
LOUNGE AREA	A3 (UNCONCENTRATED)	A3 (UNCONCENTRATED)	170 SF	15 SF	12
MEDIUM CONFERENCE ROOM	A3 (UNCONCENTRATED)	A3 (UNCONCENTRATED)	90 SF	15 SF	6
SMALL CONFERENCE ROOM	A3 (UNCONCENTRATED)	A3 (UNCONCENTRATED)	523 SF	15 SF	36
TERRACE LOUNGE	A3 (UNCONCENTRATED)	A3 (UNCONCENTRATED)	523 SF	15 SF	36
BUSINESS CONCENTRATED	B-BUSINESS (CONCENTRATED)	B-BUSINESS (CONCENTRATED)	429 SF	50 SF	11
BUSINESS	B-BUSINESS (UNCONCENTRATED)	B-BUSINESS (UNCONCENTRATED)	20458 SF	150 SF	137
BUILDING STORAGE	STORAGE (S2)	STORAGE (S2)	33 SF	300 SF	1
STORAGE	STORAGE (S2)	STORAGE (S2)	1054 SF	300 SF	6
STORAGE/MEP	STORAGE/MEP (S2)	STORAGE (S2)	1459 SF	300 SF	6
SUPPLY ROOM	STORAGE/MEP (S2)	STORAGE (S2)	153 SF	15 SF	11
GRAND TOTAL			26739 SF		383

PZB  
PZ26-12000002  
05/27/2026LIFE SAFETY PLAN -  
LEVEL 3Original is 48" x 36" 1/4" scale contents of this drawing  
Sheet Number

G103