


GRAPHIC SCALE

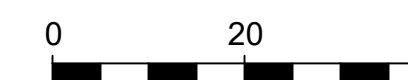

SCALE: 1" = 20'



NOTE: PRINTED DRAWING SIZE  
MAY HAVE CHANGED FROM  
ORIGINAL. VERIFY SCALE USING  
BAR SCALE ABOVE.



**301 East Atlantic Blvd.  
Pompano Beach, FL 3306  
PH: (954) 788-3400**



Florida Engineering Business License: CA7928  
Florida Surveyor and Mapper Business License: LB686  
Florida Landscape Architecture Business License: LC2600

## DELIVERY TRUCK

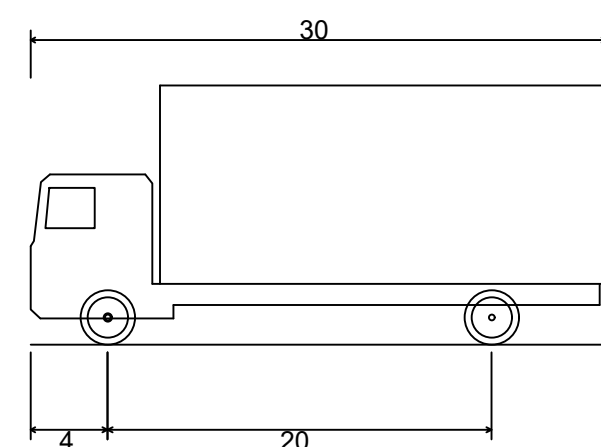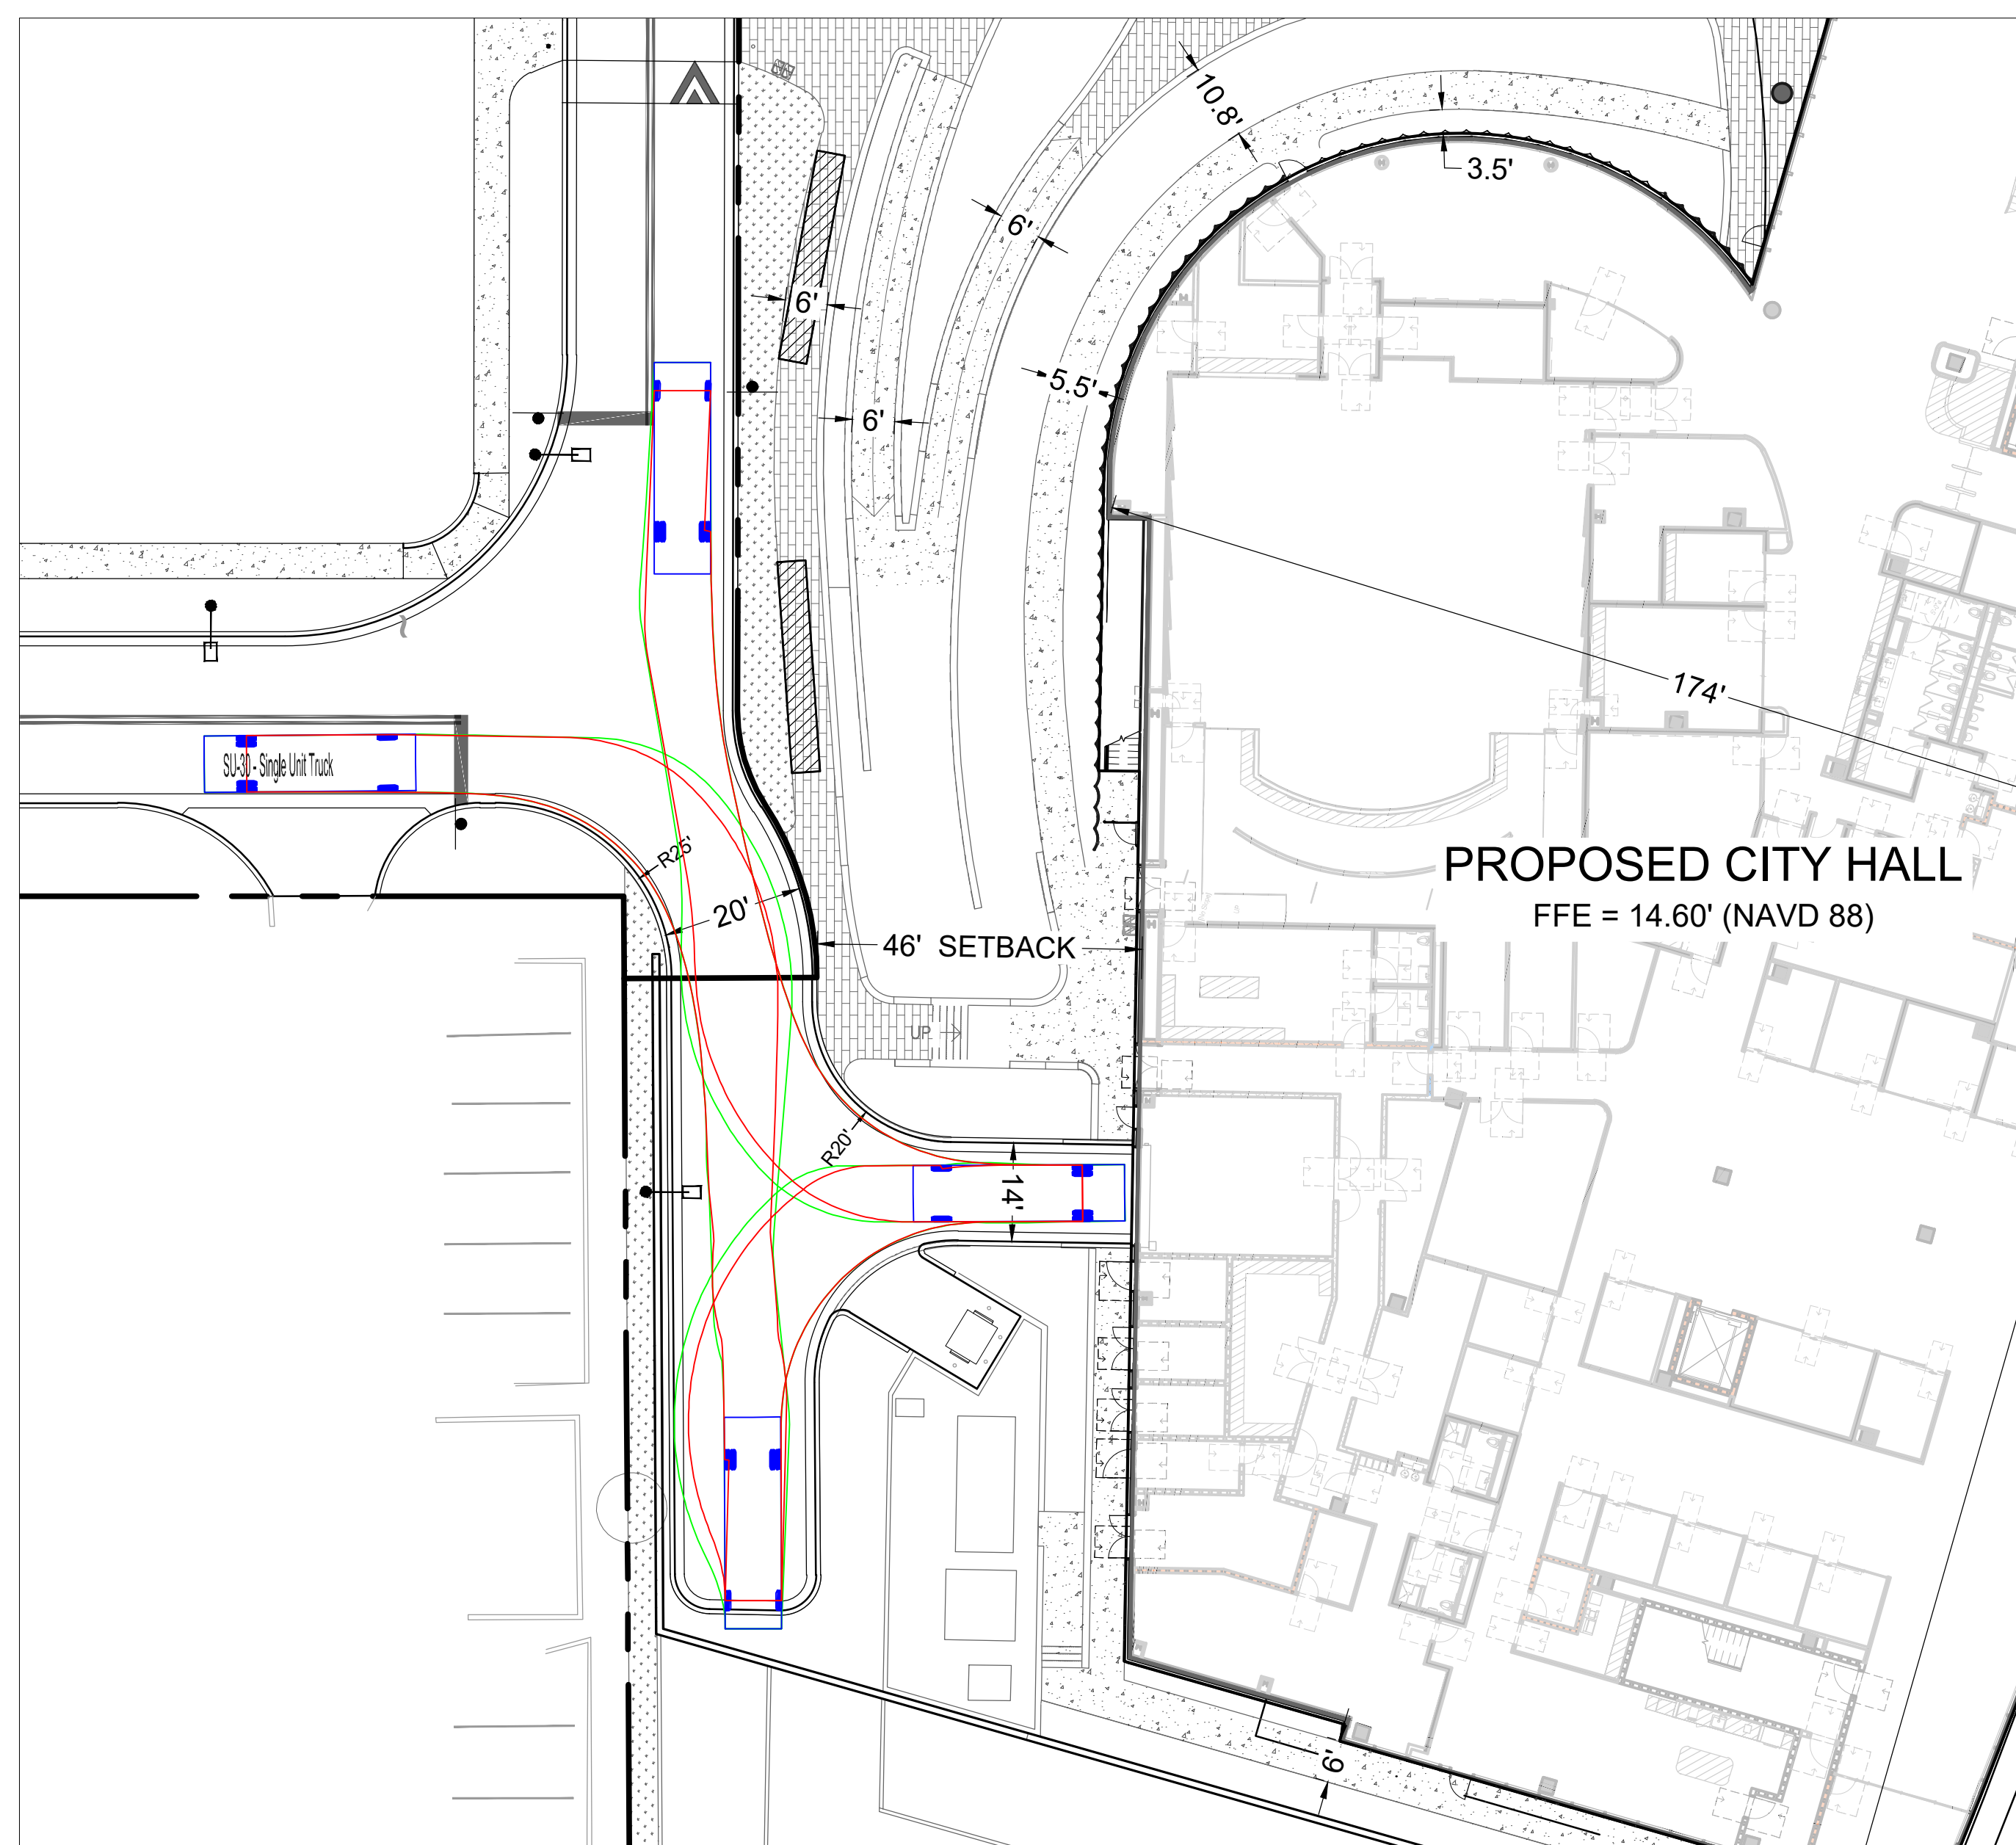

|                              |          |
|------------------------------|----------|
| SU-30 - Single Unit Truck    |          |
| Overall Length               | 30.000ft |
| Overall Width                | 8.000ft  |
| Overall Body Height          | 13.500ft |
| Min Body Ground Clearance    | 1.367ft  |
| Track Width                  | 8.000ft  |
| Lock-to-lock time            | 5.00s    |
| Max Steering Angle (Virtual) | 31.80°   |

## FRONT LOADING REFUSE COLLECTION

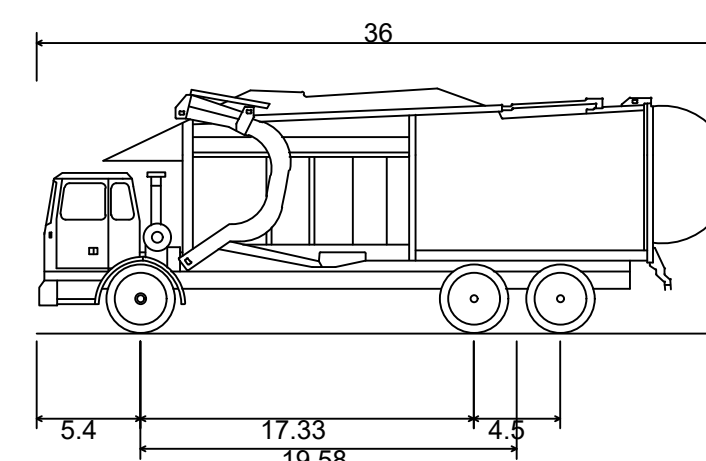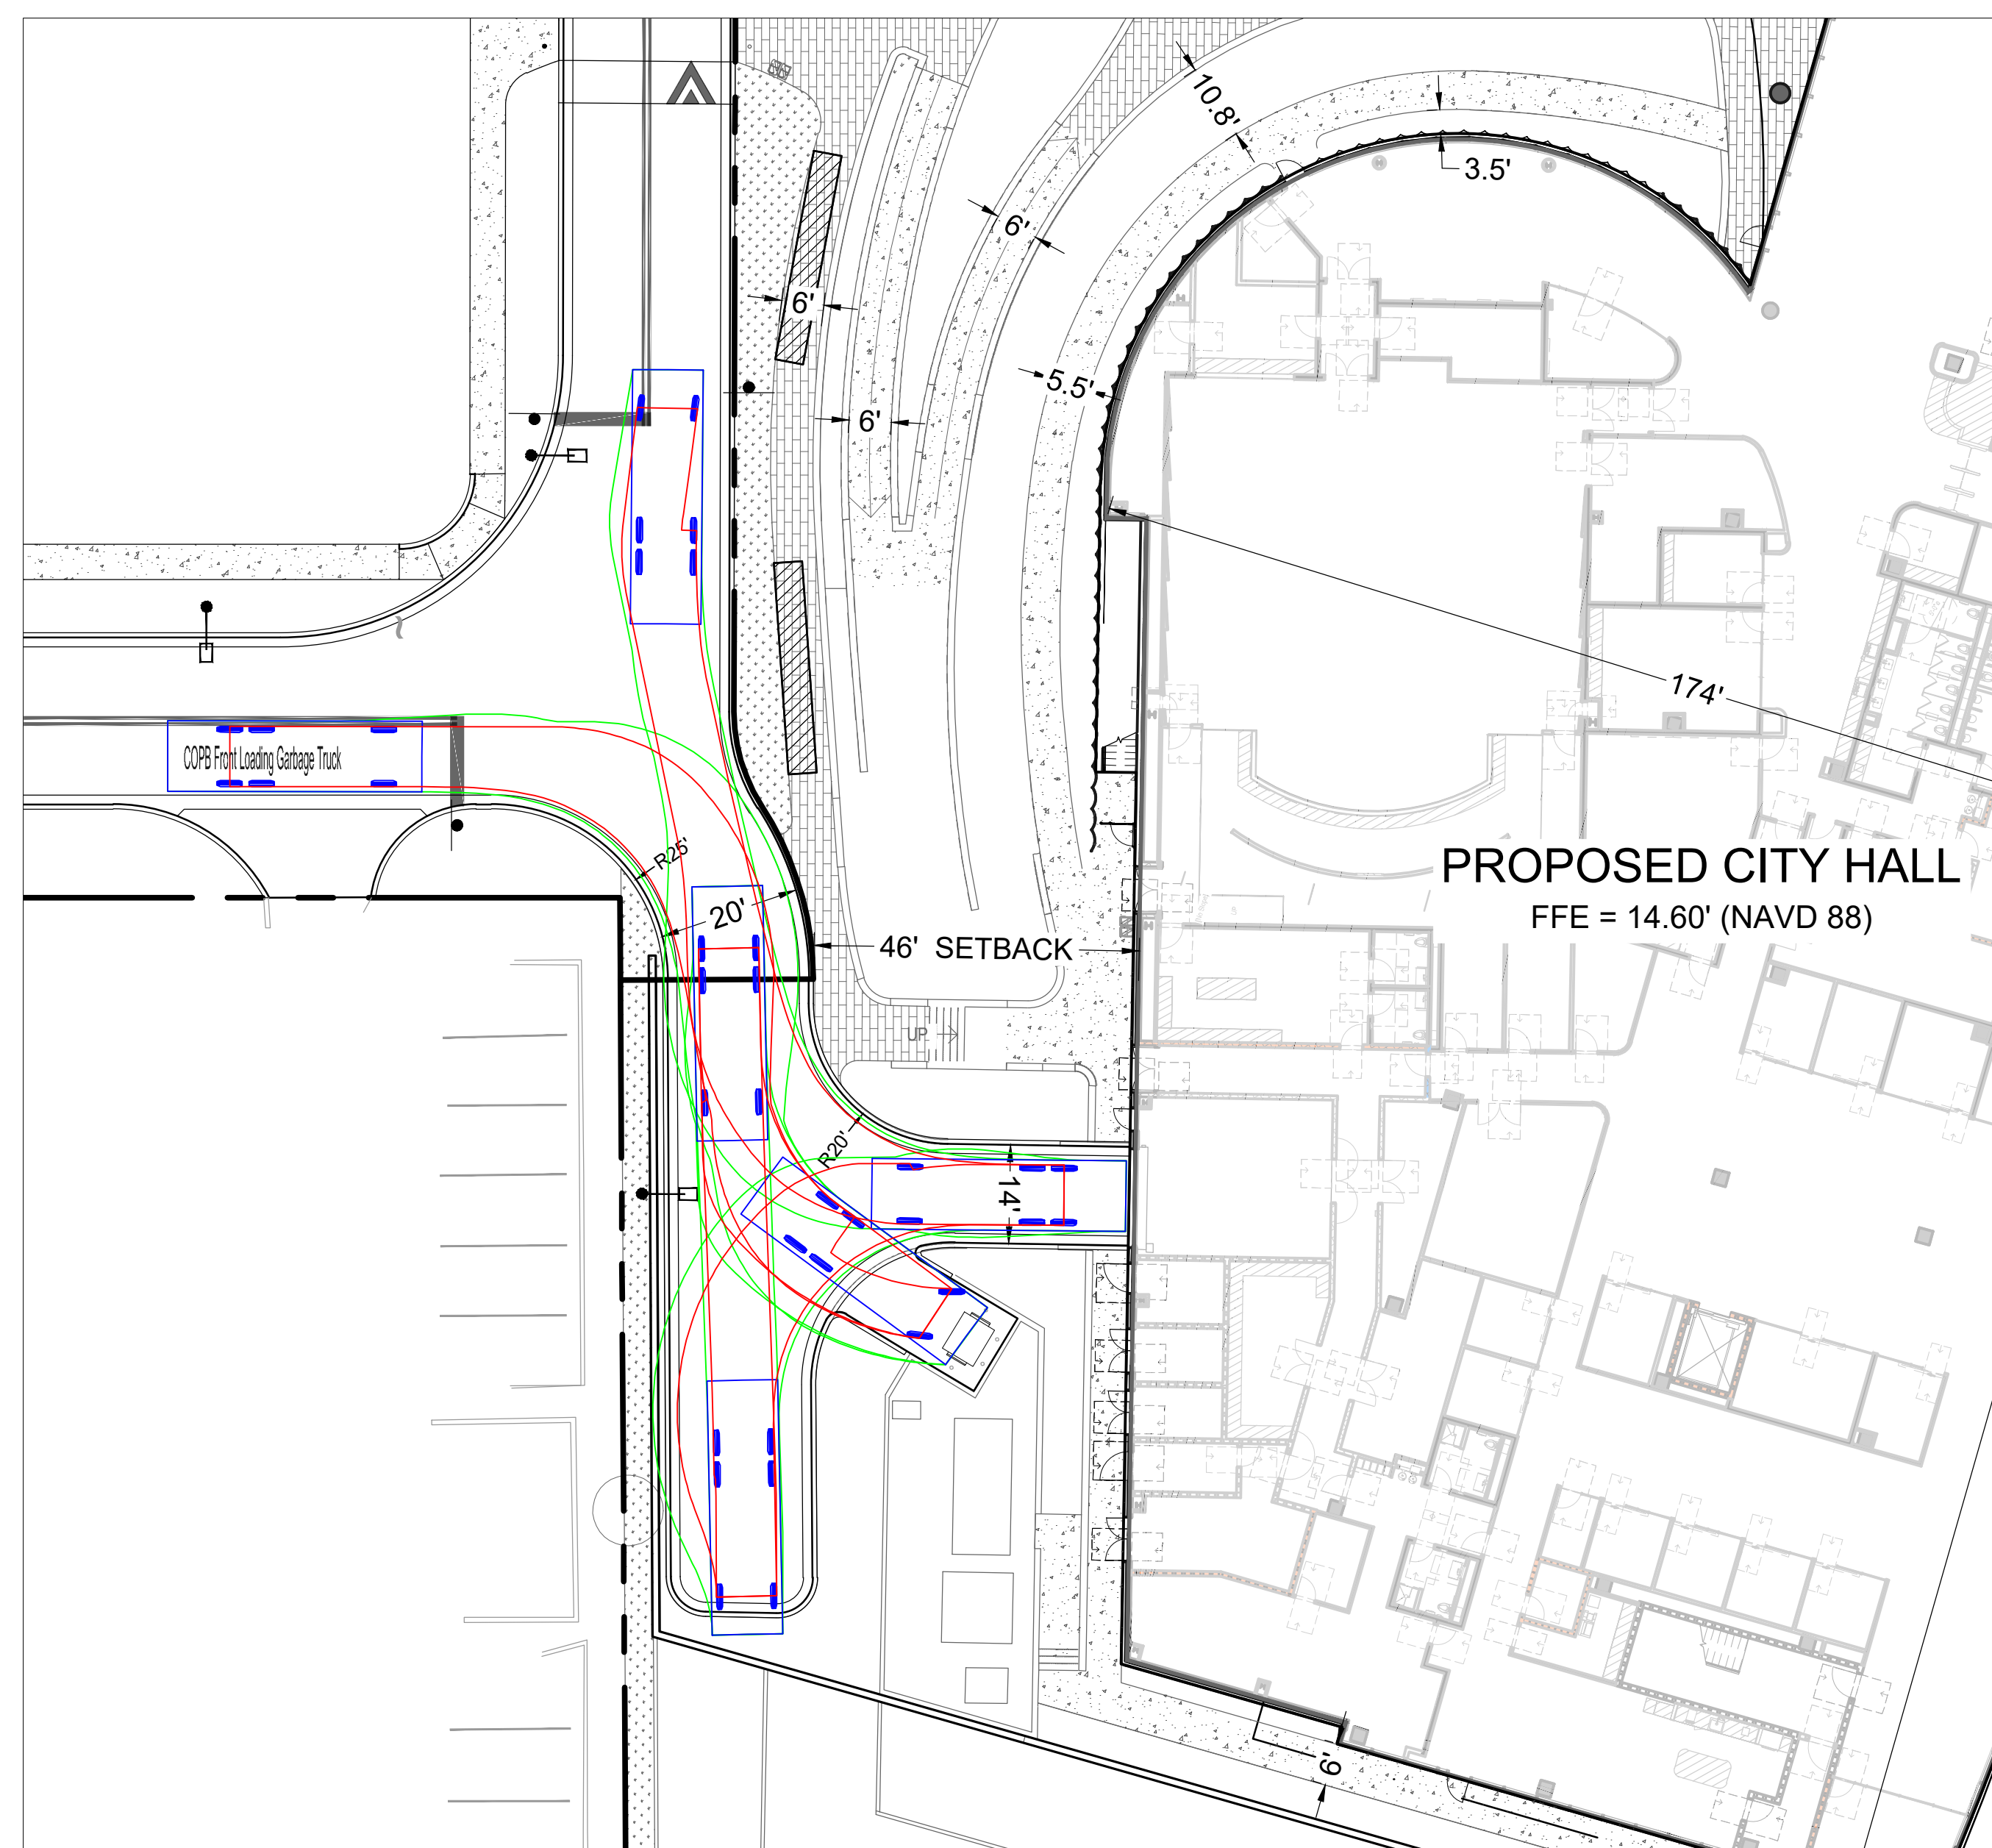

|                                  |          |
|----------------------------------|----------|
| COPB Front Loading Garbage Truck |          |
| Overall Length                   | 36.000ft |
| Overall Width                    | 10.000ft |
| Overall Body Height              | 12.750ft |
| Min Body Ground Clearance        | 1.449ft  |
| Track Width                      | 8.530ft  |
| Lock-to-lock time                | 6.00s    |
| Curb to Curb Turning Radius      | 40.000ft |

| REVISIONS |             |      |
|-----------|-------------|------|
| NO        | DESCRIPTION | DATE |

**PRELIMINARY PLAN  
NOT FOR CONSTRUCTION**

THESE PLANS ARE NOT FULLY PERMITTED  
AND ARE SUBJECT TO REVISIONS MADE  
DURING THE PERMITTING PROCESS.

RESPONSIBILITY FOR THE USE OF THESE PLANS PRIOR TO OBTAINING PERMITS FROM ALL AGENCIES HAVING JURISDICTION OVER THE PROJECT WILL FALL SOLELY UPON THE USER.

|             |          |
|-------------|----------|
| ISSUE DATE: | 03/11/20 |
|-------------|----------|

DESIGNED BY:

DRAWN BY: E

CHECKED BY: \_\_\_\_\_

|                      |  |
|----------------------|--|
| <b>BID-CONTRACT:</b> |  |
|----------------------|--|

CHRISTOPHER T. ANDREONI, P.  
FLORIDA REG. NO. 84184  
(FOR THE FIRM)

CLIENT

**RP  
POMPA  
LLC**

|         |  |
|---------|--|
| PROJECT |  |
|---------|--|

**POMPANO BEACH  
CITY HALL &  
PARKING DECK**

**SHEET TITLE**

### VEHICLE CIRCULATION PLAN

SHEET CD 102

NUMBER SP-102

PZ26-12000002

Plotted by: delias On 3/6/2026 5:15 PM

Drawing name: H:\5803.00 - Downtown Pompano - RP Development LLC\Engineering\Cadd\Phase II (City Hall)\5803.00-SP-1XX-Vehicle Circulation Plan.dwg

## STATISTICS: PRELIMINARY