






# LEGAL DESCRIPTION EXHIBIT ISLE CASINO RACING POMPANO PARK

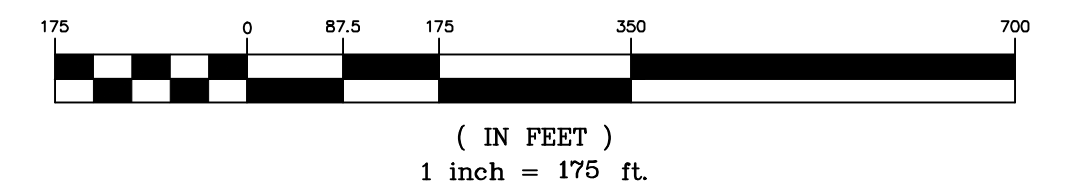

DocuSign Envelope ID: 0A31C169CE6F26

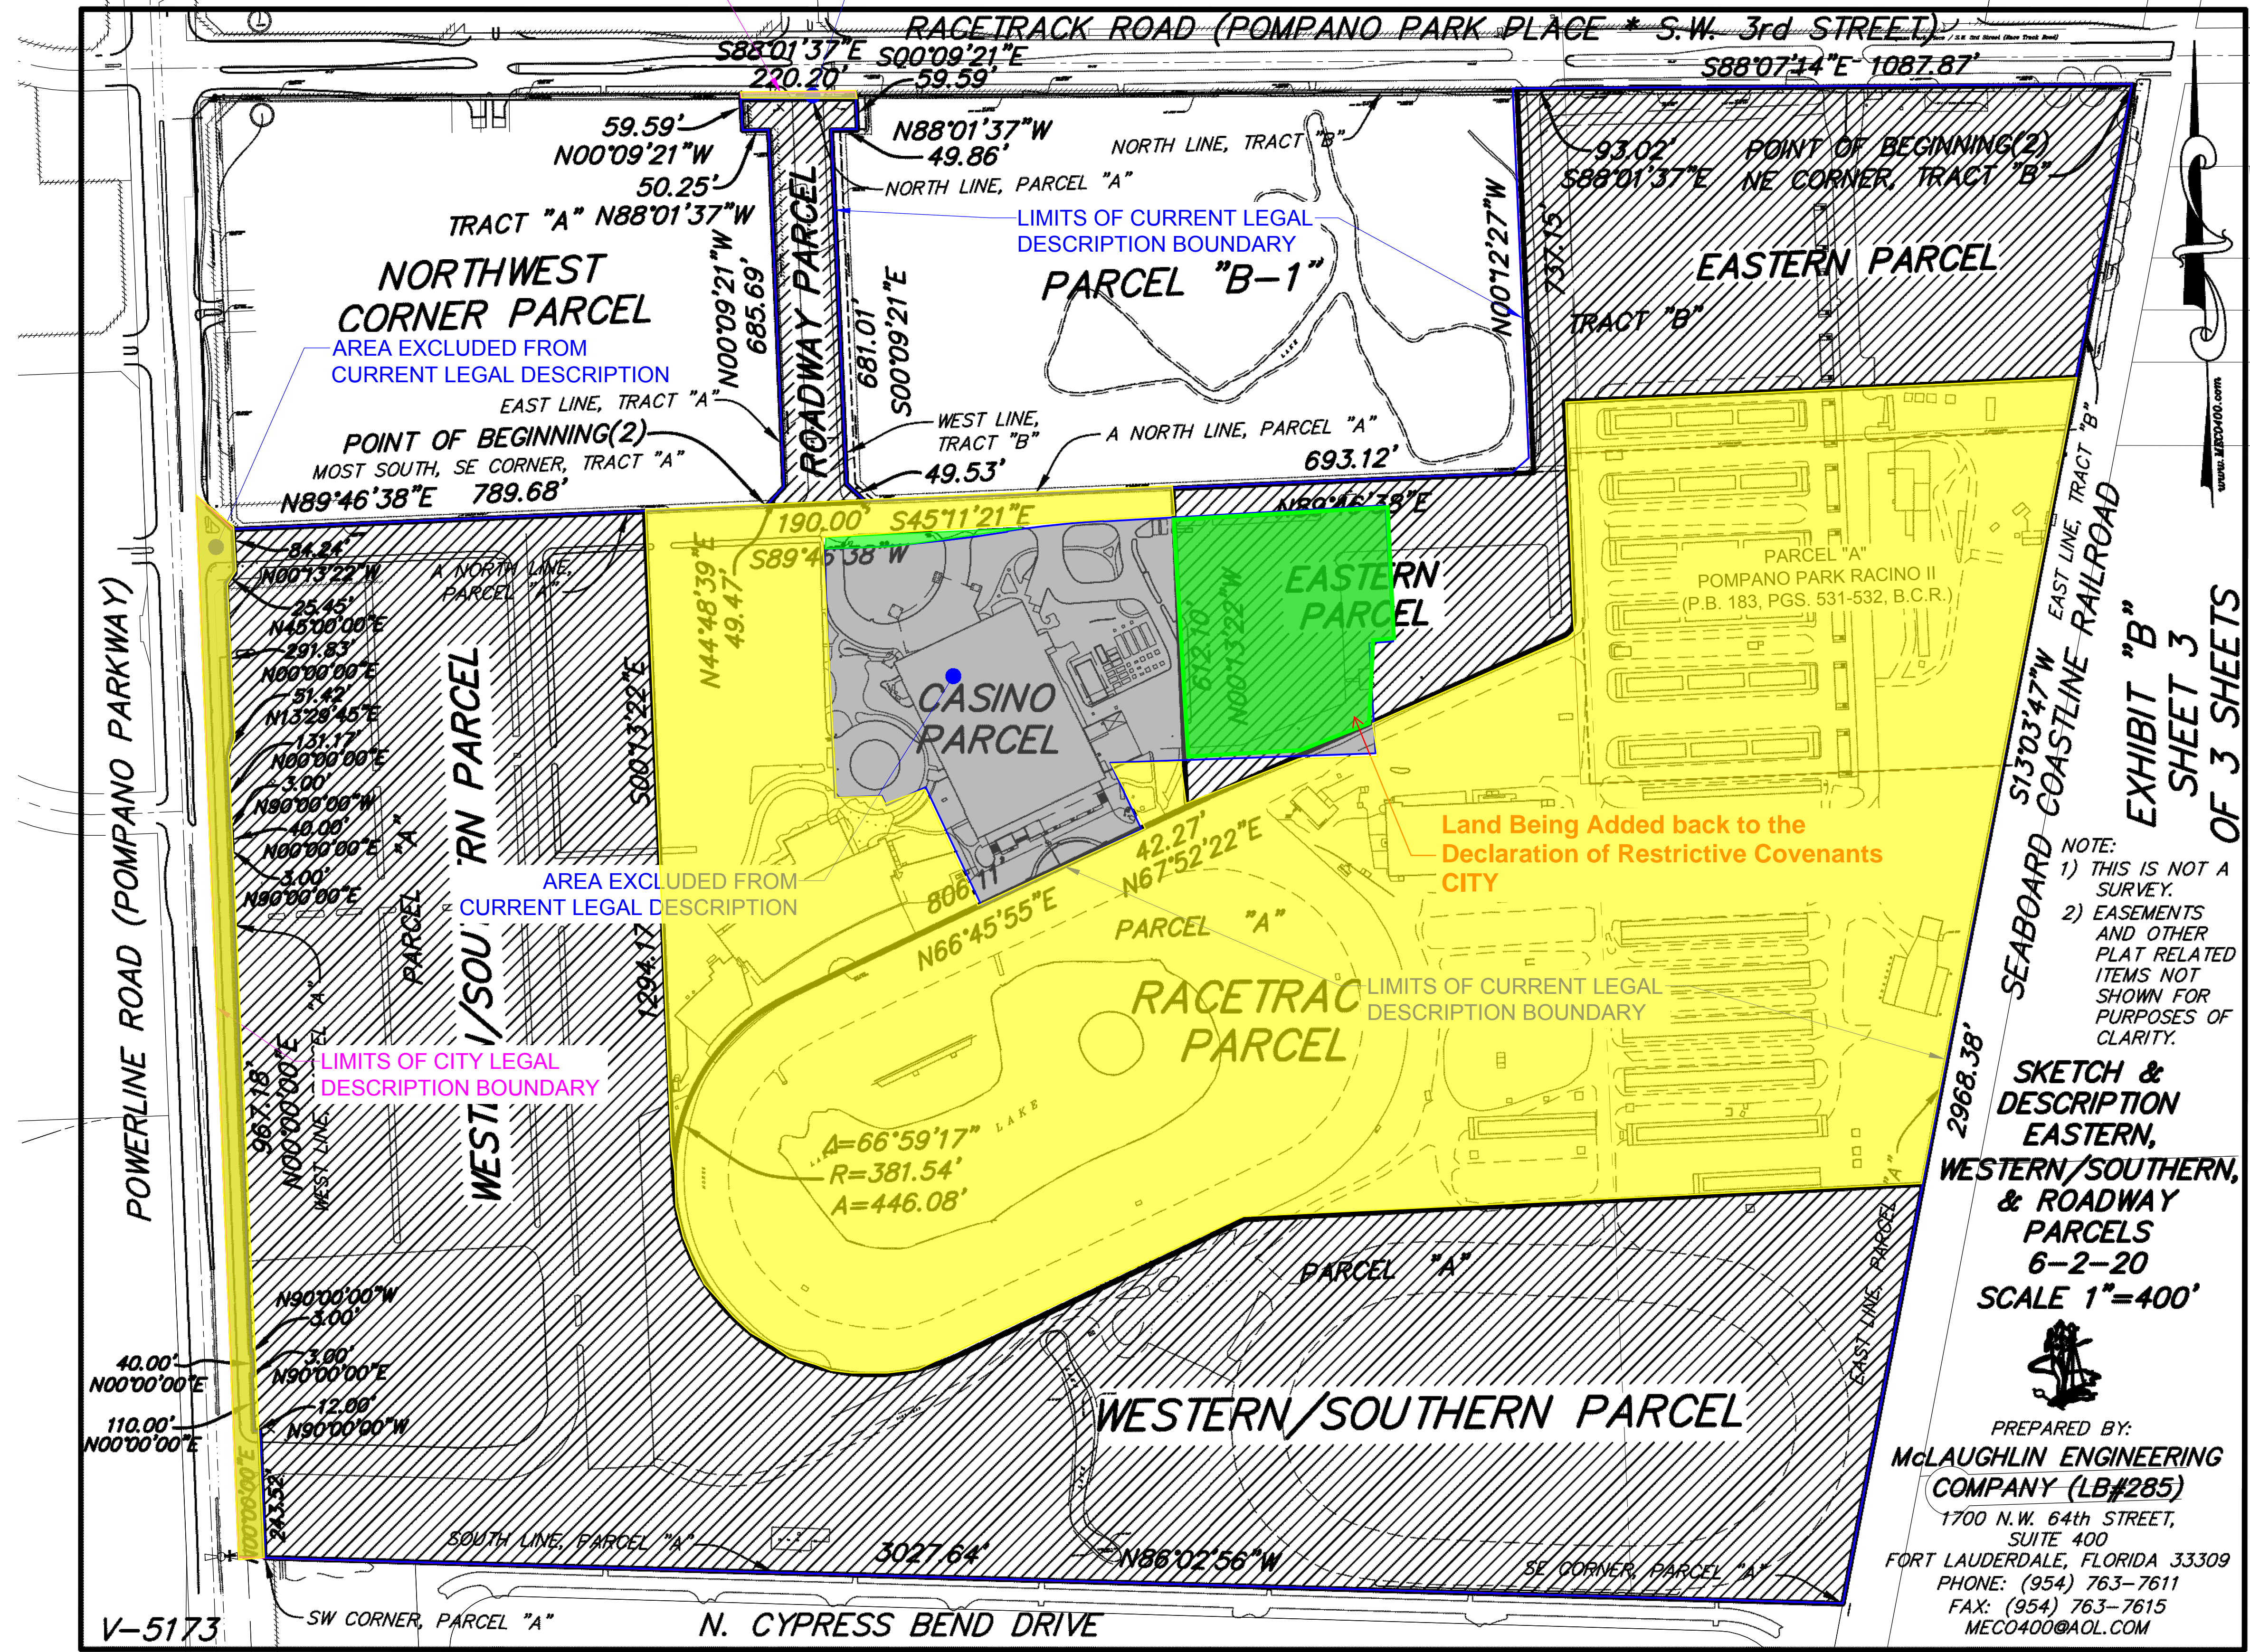

-  Area Removed in 2020
-  Areas To Be Removed
-  Areas To Be Added

NOTE:  
1) THIS IS NOT A SURVEY.  
2) EASEMENTS AND OTHER PLAT RELATED ITEMS NOT SHOWN FOR PURPOSES OF CLARITY.

SKETCH & DESCRIPTION  
EASTERN,  
WESTERN/SOUTHERN,  
& ROADWAY  
PARCELS  
6-2-20  
SCALE 1"=400'

PREPARED BY:  
**McLAUGHLIN ENGINEERING  
COMPANY (LB#285)**  
1700 N.W. 64th STREET,  
SUITE 400  
FORT LAUDERDALE, FLORIDA 33309  
PHONE: (954) 763-7611  
FAX: (954) 763-7615  
MEC0400@AOL.COM

**THIS IS NOT A  
BOUNDARY SURVEY**

PREPARED BY:  
  
301 EAST ATLANTIC BOULEVARD  
POMPANO BEACH, FLORIDA 33060-6643  
(954) 788-3400 FAX (954) 788-3500  
EMAIL: mail@KEITHteam.com LB NO. 6860