

LLR

Architects, Inc.

ARCHITECTURE & PLANNING

9000 SHERIDAN STREET ST. 158

PEMBROKE PINES, FL 33024

(OFF.) - 305-403-7926

(CELL.) - 786-543-0851

E-MAIL: LLA@LLRARCHITECTS.COM


Luis

AR 0017852


LA ROSA

Registered Architect

Revision		
REV	DATE	BY

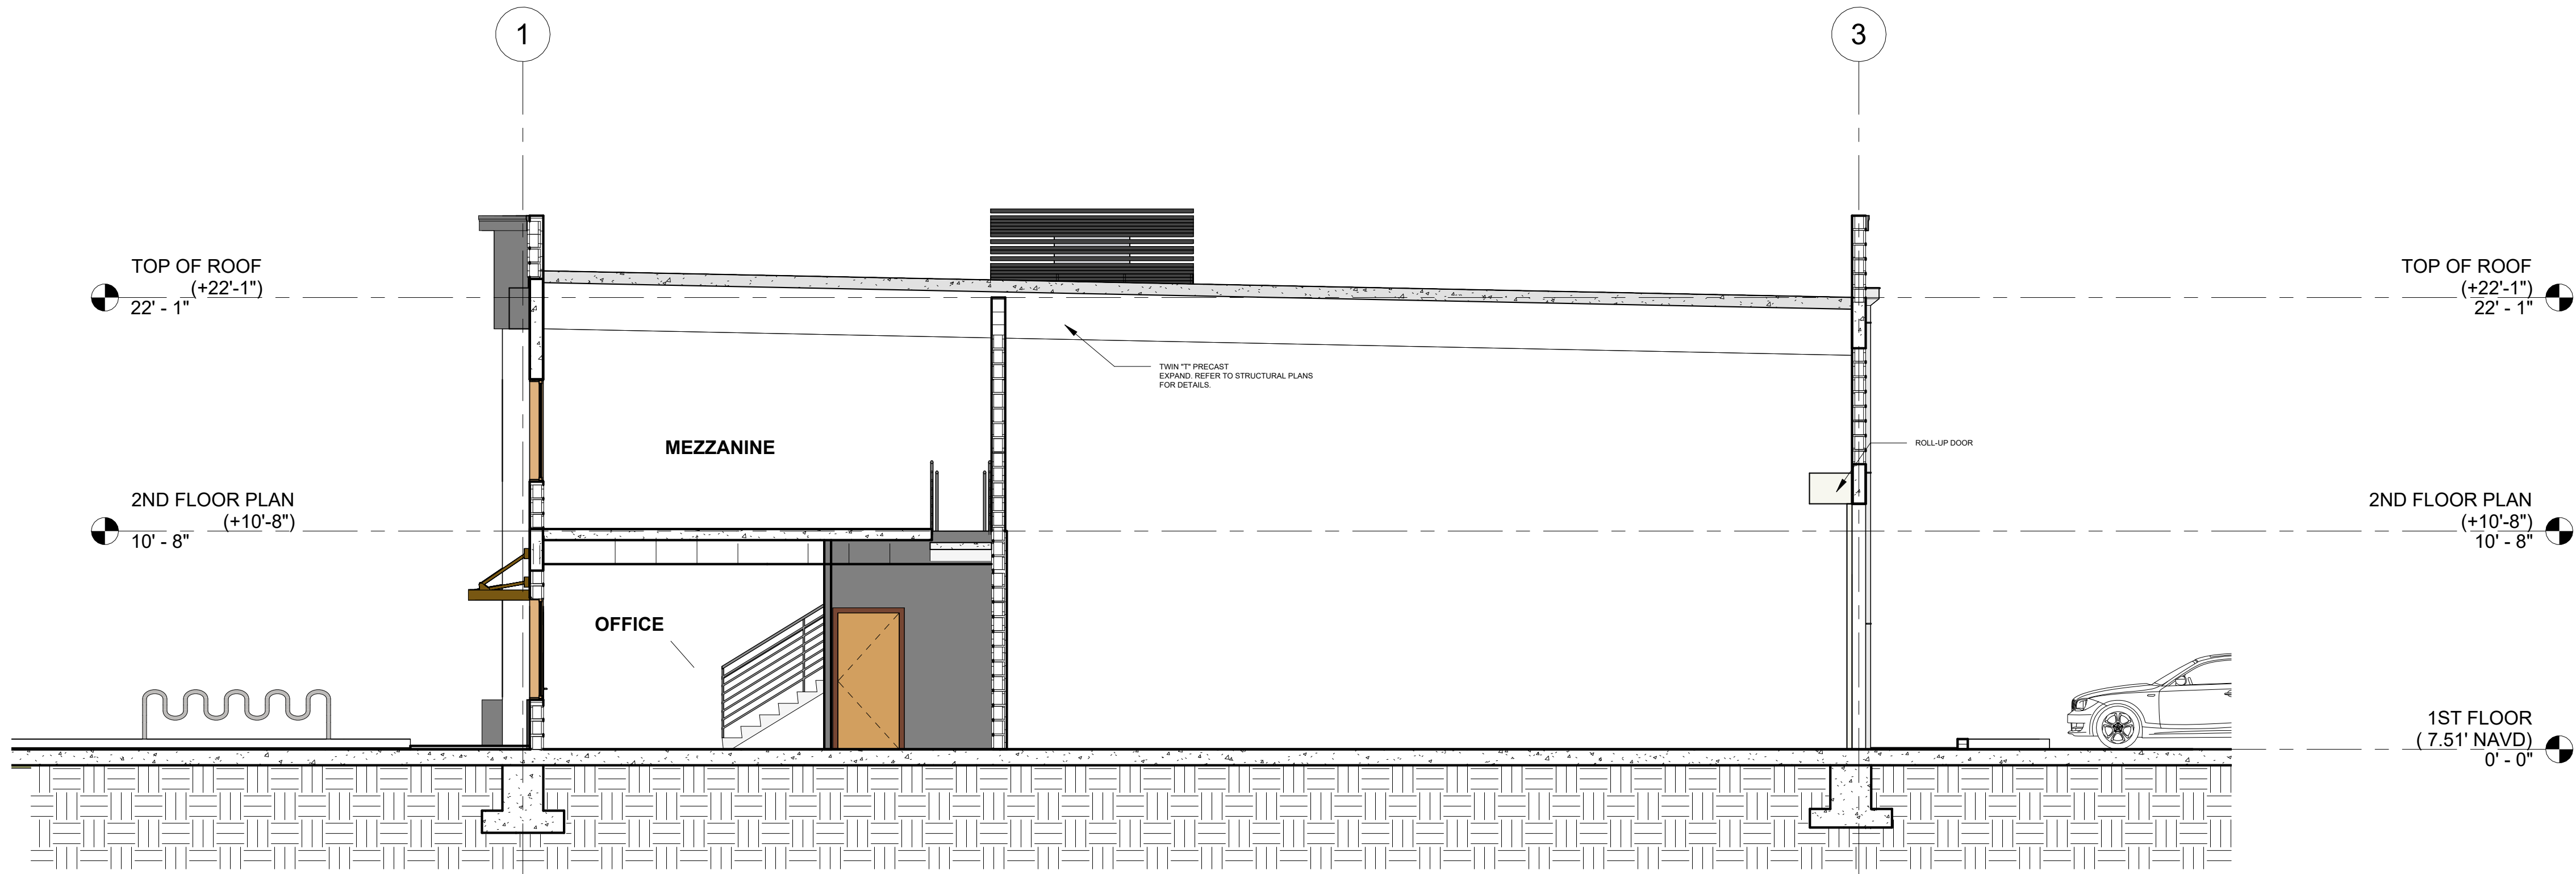

1 Section 1.1
3/16" = 1'-0"

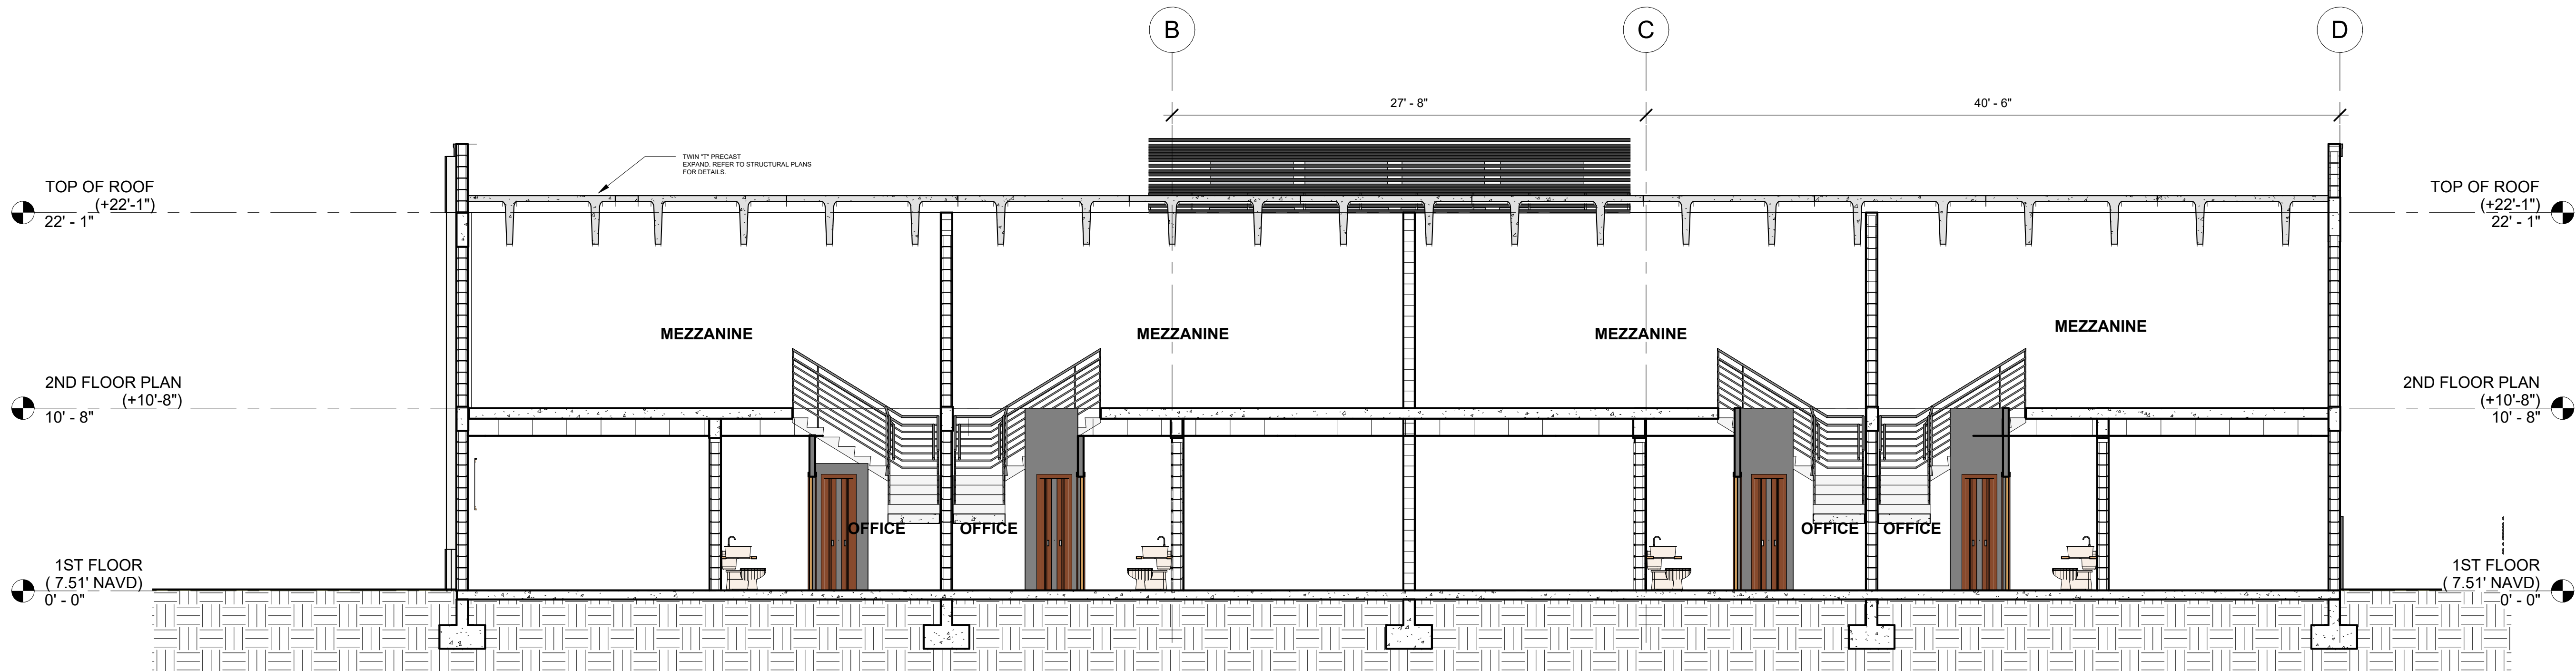

2 Section 2.2
3/16" = 1'-0"

PROPOSED WAREHOUSE FOR:
REGANZANI GROUP LLC
VACANT PROPERTY, SW 3RD STREET,
POMPANO BEACH, FL, 33069

SEAL: AR 0017852
LUIS LA ROSA

DRAWN:	Author
CHECKED:	Checker
DATE:	11/07/2023
SCALE:	AS NOTED
JOB. NO.:	023-042
SHEET:	
OF:	
SHEETS:	

A 3.1

P&Z

PZ23-12000055

10/22/2025

3/16" = 1'-0"

2/20/2025 1:22:42 PM