

Tenant Storefront Glass Entrance Door / Window Graphics

Tenant Window Graphics

Tenant Window Graphics (Glass Doors / Windows):


Letter Style: Humnst777 BT.

Tenant Lettering: 3M White #7725-10

applied first surface to door area, as shown

Logo Icons can be full color

Exit Doors: No Graphics

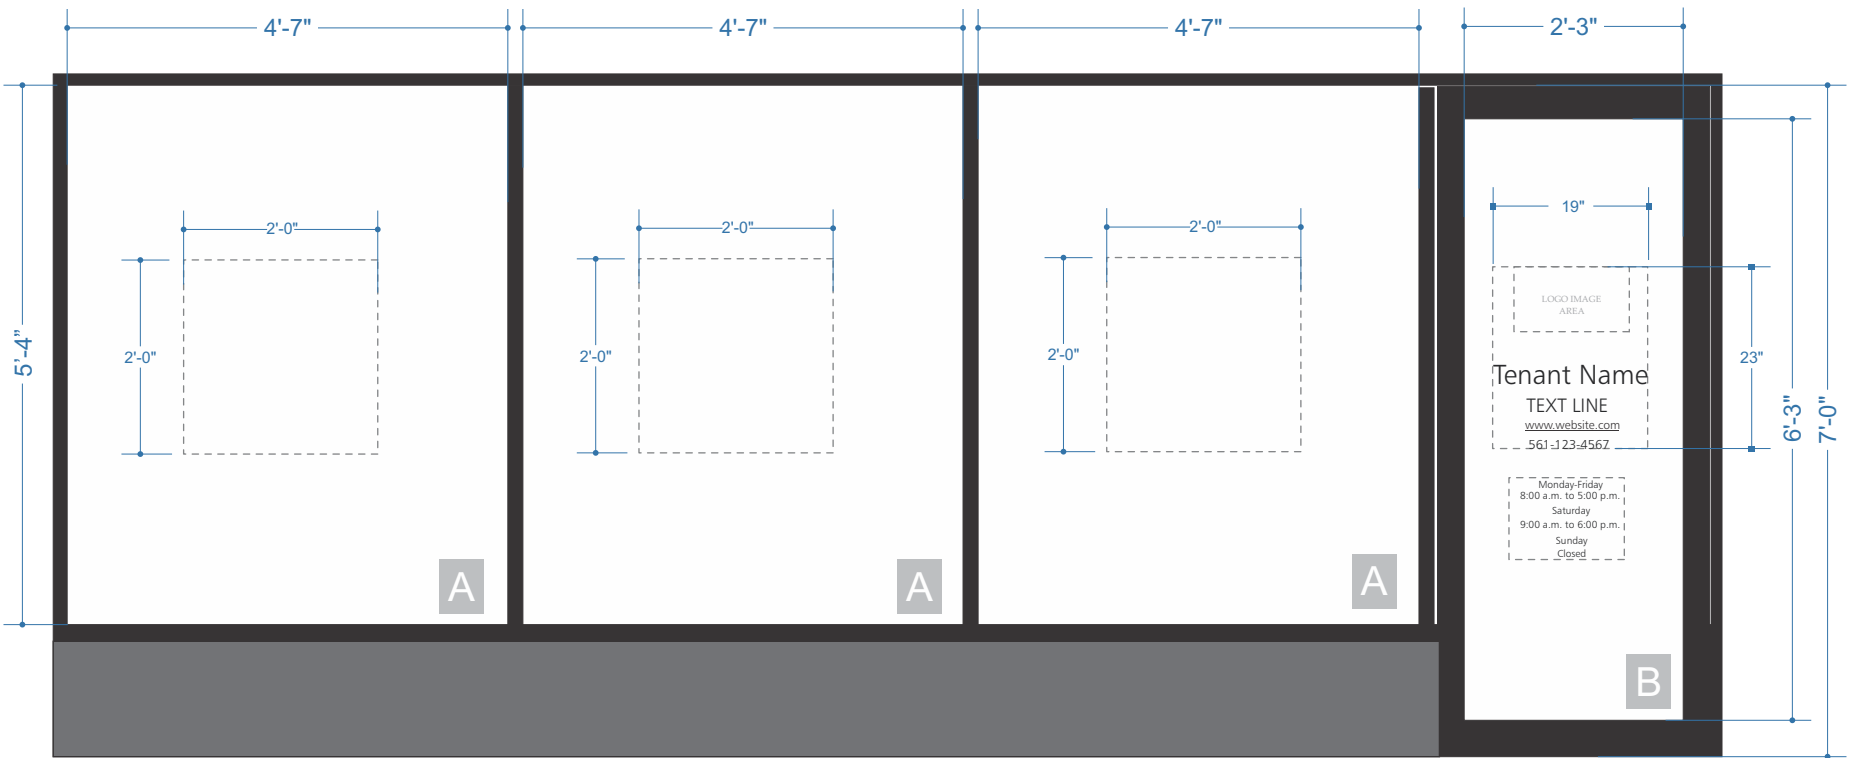

Tenant Storefront Glass Entrance Door / Window Graphics

Per Sec 156.08(5): Total aggregate window signage, shall not exceed 20%
Individual lettering cannot exceed 6" in height.

Window Graphics Conformity Formula:

Calculations for total window area to determine square footage

Window A) 4'-7" (4.5833) x 5'-14" (5.3333) = 24.44 sq ft x 20%= 4.88 sq ft

Per Table: 2'-0" x 2'-0" = 4 sq ft shown

Window B) Entrance Door: 2'-6" (2.5) x 6'-3" (6.25) = 14.06 sq ft x 20%= 3.125 sq ft

Per Table: 3.07 sq ft shown

Window D) Exit Door: No Graphics


Note: Graphics can be configured in any way onto the glass surface as long as combined graphic area does not exceed 20% of the individual window.

Window Graphics Conformity Formula Table:

Graphic 1: (see Table) = 3.07 sq ft

Graphic 2: 12" (1.0) x 36" (3.0) = 3 sq ft

SCALE: 1/2"=1'-0"

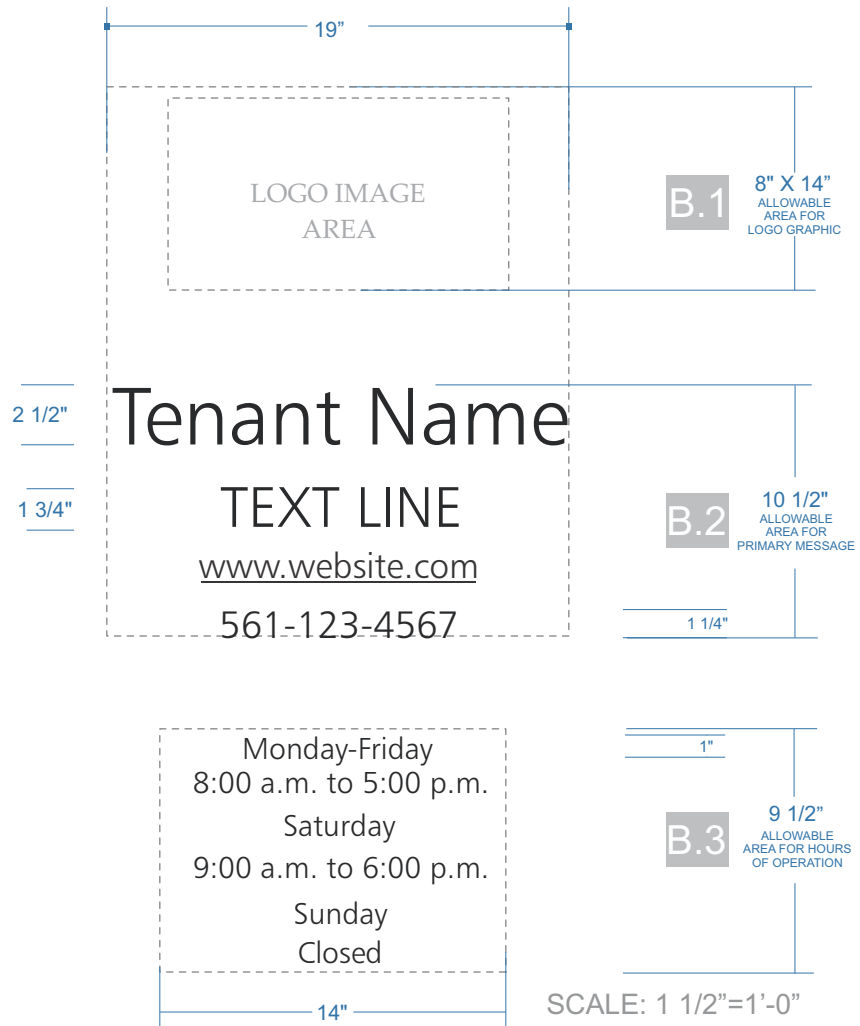

Window Graphics Conformity Formula:

B.1) Logo Area: 8" (.6667) x 14" (1.1667) = .77 sq ft

B.2) Primary Message:

Square footage: 10 1/2" (.8750) x 19" (1.5833) = 1.38 sq ft

B.3) Hours of Operation:

9 1/2" (.7917) x 14" (1.1667) = .92 sq ft

TOTAL (B.1-B.3): 3.07 sq ft

Humnst777 BT

ABCDEFGHIJKLMNOPQRSTUVWXYZ

abcdefghijklmnopqrstuvwxyz 1234567890

AAC

PZ25-30000005



Glen Welden & Associates, LLC
3200 N FEDERAL HIGHWAY, SUITE 206-11 BOCA RATON FLORIDA 33431

email: gwadesign@gmail.com
website: gwelden.com

project name:



project address:

2301-2313 North Federal Highway
Pompano Beach Florida

date:
07/02/25

scope of work:

Master Sign Plan for Hibiscus Plaza

The enclosed renderings, concepts, branded images, color representations, layouts, wording and all aspects of this Master Sign Plan formula remain the exclusive property of Glen Welden & Associates LLC and may not shared, copied, duplicated in any way shape or manner without the permission of Glen Welden & Associates LLC. Any unauthorized reproduction, duplication in any way, shape or fashion will constitute trade infringement and will be subject to recovery of lost revenue under Florida law.

page:

15.0