
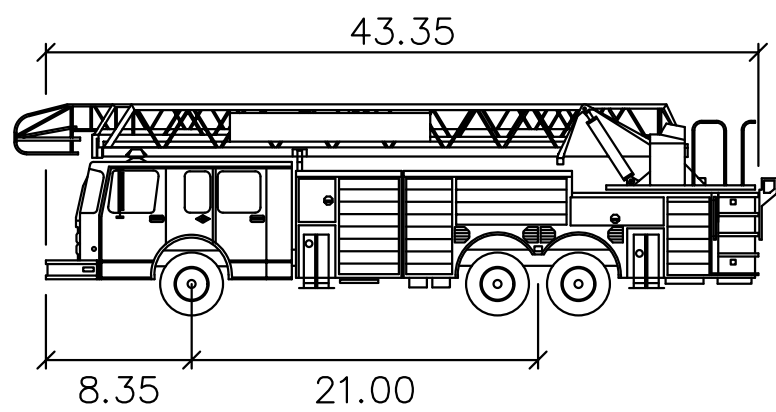
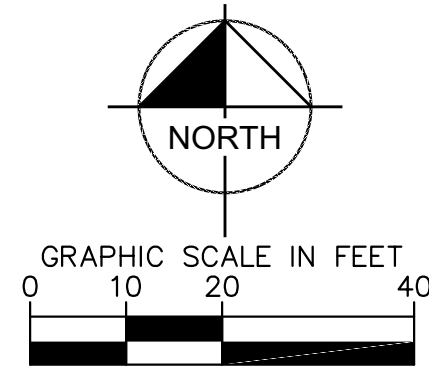


Plotted By: Villalob, Teresa - Sheet Set: BREWERY - Layout: C4.00 FIRE CIRCULATION PLAN - December 23, 2024, 10:13:40am - K:\VTL-Civil\044- jobs\044203010-Cypress Nook\CAD\PlanSheet - Brew Fish Brewery\C4.00 AUTO TURN PLAN.dwg

This document, together with the concepts and designs presented herein, as an instrument of service, is intended only for the specific purpose and client for which it was prepared. Reuse of and improper reliance on this document without written authorization and adaptation by Kimley-Horn and Associates, Inc. shall be without liability to Kimley-Horn and Associates, Inc.

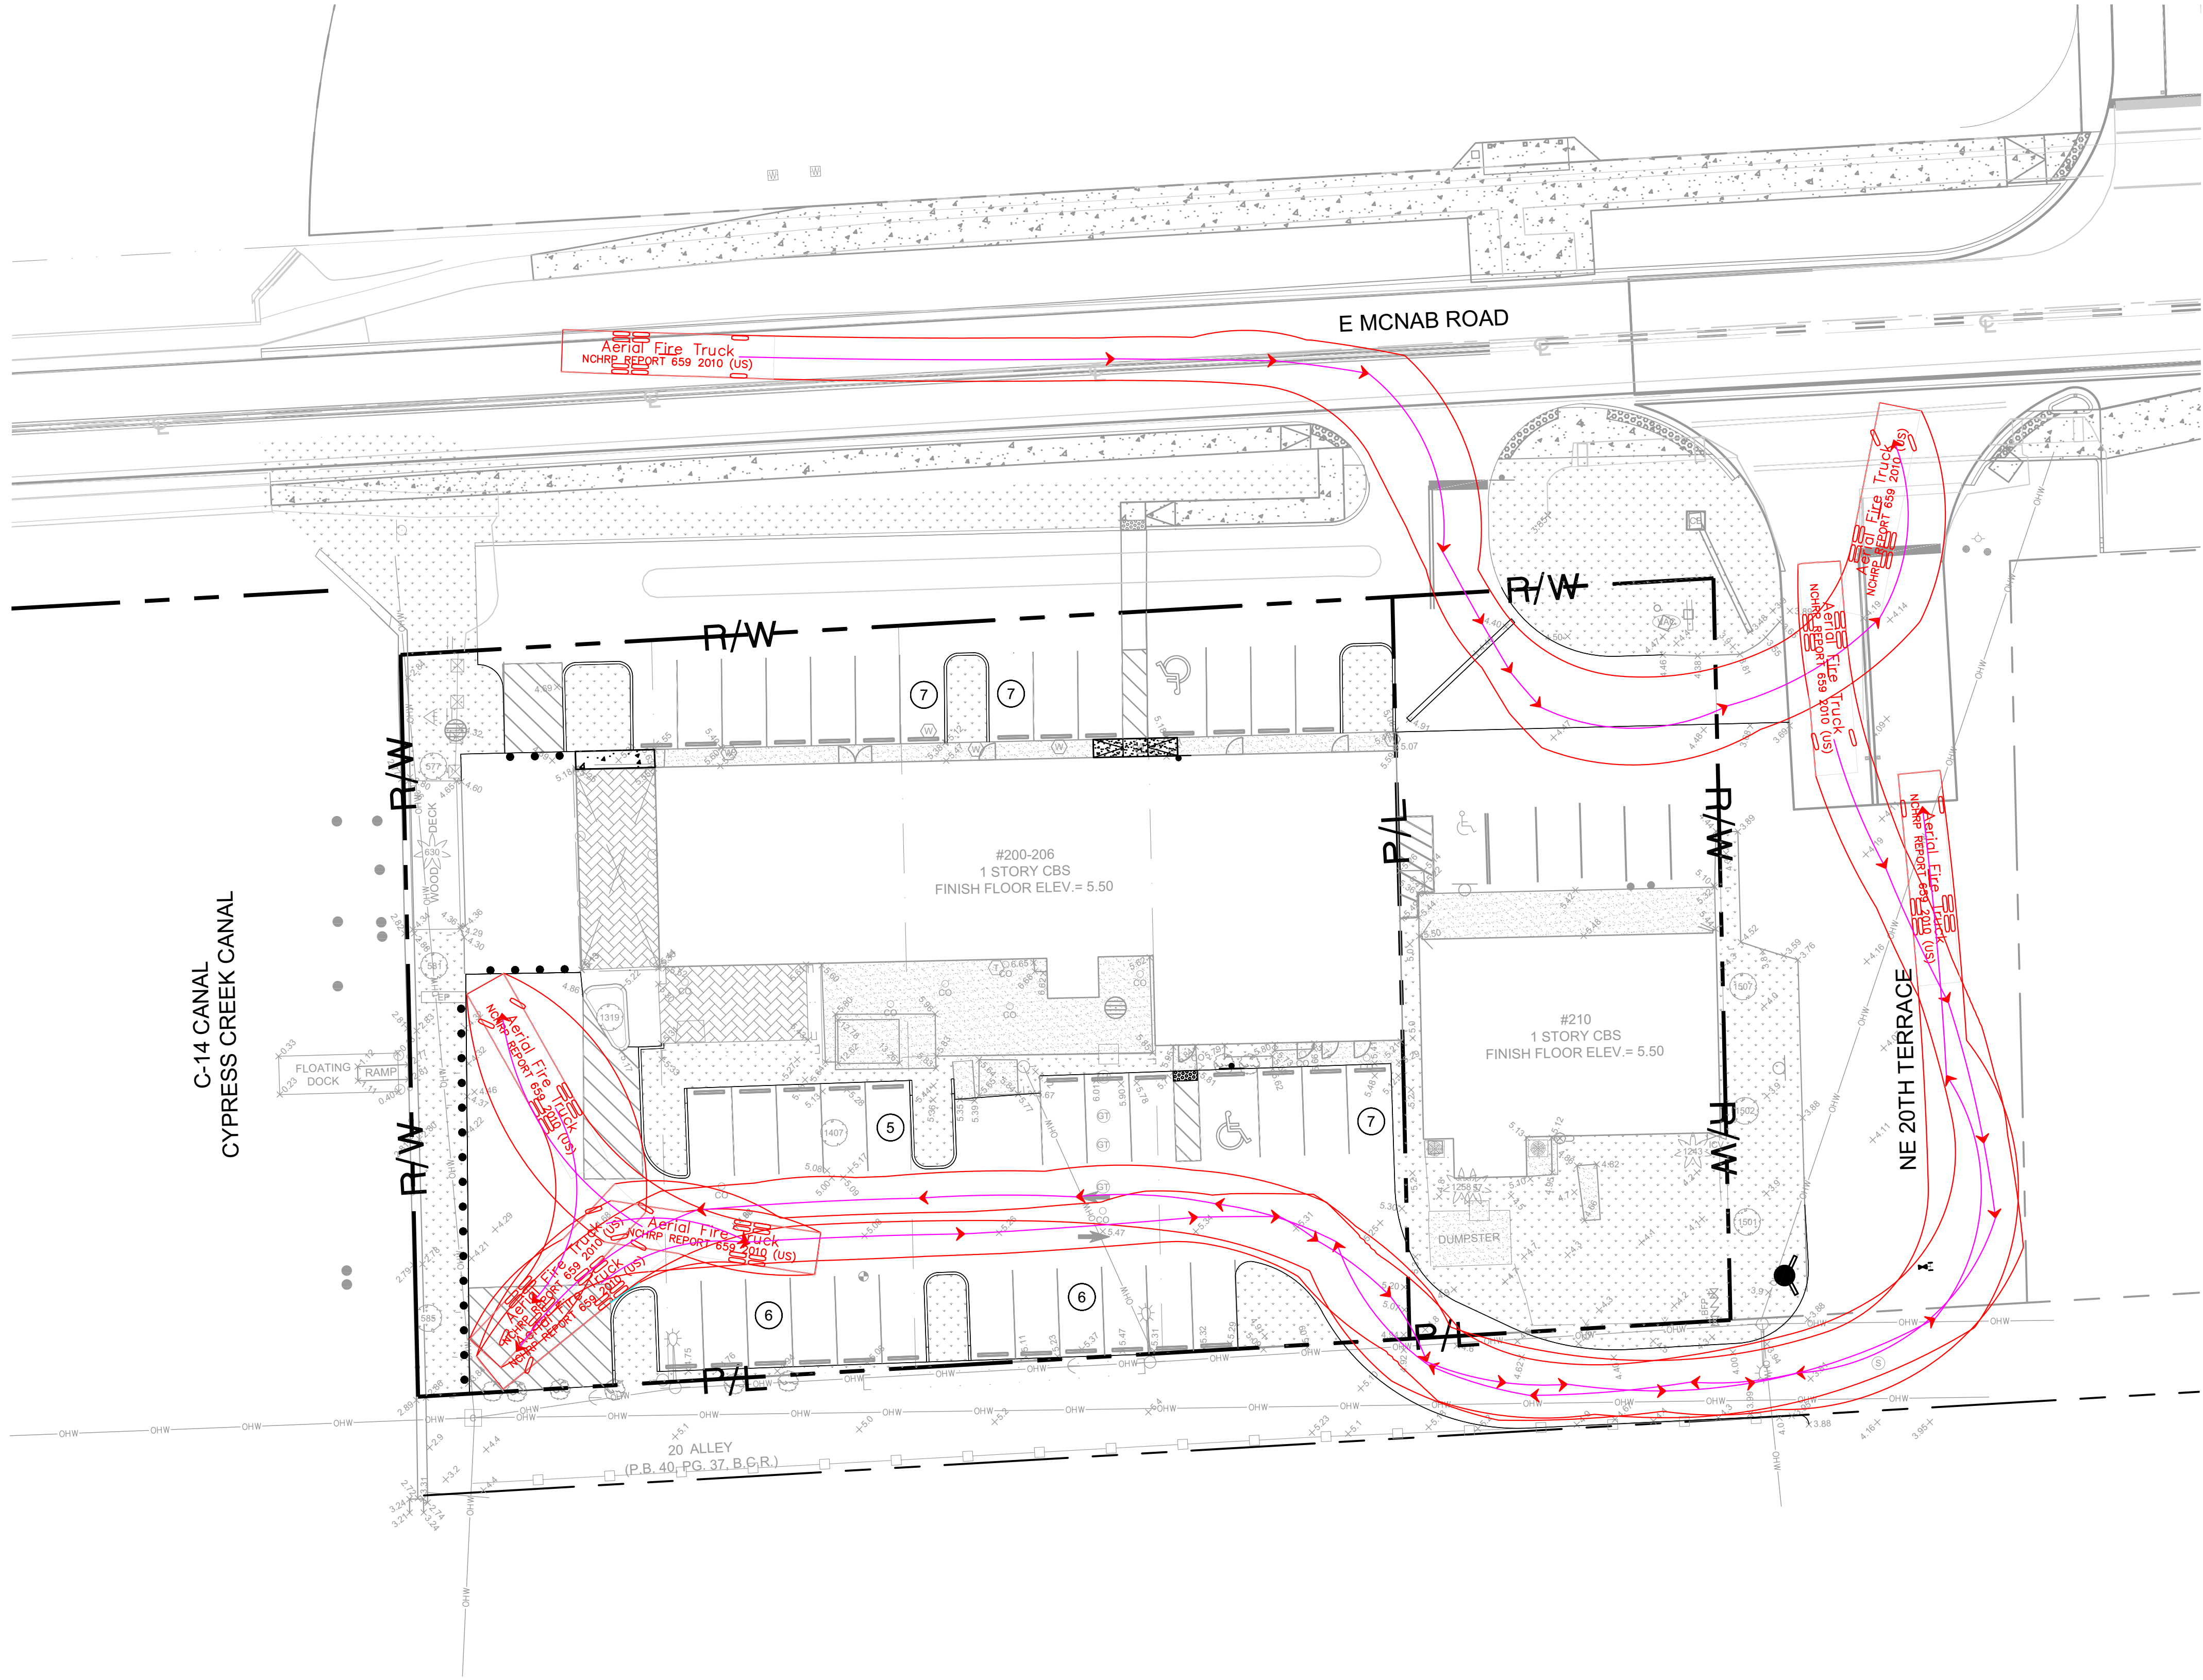

CITY OF POMPANO BEACH FIRE TRUCK

	feet
Width	: 8.00
Track	: 8.00
Lock to Lock Time	: 6.0
Steering Angle	: 33.3

George Balaban  
Digitally signed by George Balaban  
Date: 2024.12.23 13:12:48 -05'00'

GEORGE BALABAN, STATE OF FLORIDA, PROFESSIONAL ENGINEER, LICENSE NO. 74543  
THIS ITEM HAS BEEN DIGITALLY SIGNED AND SEALED BY GEORGE BALABAN, P.E. ON THE DATE INDICATED HERE.  
PRINTED COPIES OF THIS DOCUMENT ARE NOT CONSIDERED SIGNED AND SEALED AND THE SIGNATURE MUST BE VERIFIED ON ANY ELECTRONIC COPIES.

PLANS ARE IN NAVD 1988 DATUM  
CONVERSION EQUATION IS BELOW:  
(NAVD 1988) + 1.58' = (NGVD 1929)

THE PRESENCE OF GROUNDWATER SHOULD BE ANTICIPATED. CONTRACTOR'S BID SHALL INCLUDE CONSIDERATION FOR ADDRESSING THIS ISSUE AND OBTAINING ALL NECESSARY PERMITS.

Always call 811 two full business days before you dig to have underground utilities located and marked.

**Sunshine811.com**

BREW FISH BREWERY PREPARED FOR CITY OF POMPANO BEACH CITY OF POMPANO BEACH										FIRE CIRCULATION PLAN										KHA PROJECT 044203010 DATE DEC. 2024 SCALE AS SHOWN DESIGNED BY TVC DRAWN BY TVC CHECKED BY GB										LICENSED PROFESSIONAL GEORGE BALABAN, P.E. FL LICENSE NUMBER 74543 DATE: 12/11/2024										Kimley»Horn © 2024 KIMLEY-HORN AND ASSOCIATES, INC. 8201 PETERS ROAD, SUITE 2200, PLANTATION, FL 33324 PHONE: 954-535-5100 FAX: 954-739-2247 WWW.KIMLEY-HORN.COM REGISTRY No. 35106										1 CITY COMMENTS										No.										REVISIONS										DATE										BY										12/19/24										TVC										BY	
SHEET NUMBER C4.00	