



1 THRUST BLOCKING
 $3/4'' = 1'-0''$ 32 8409.76-01

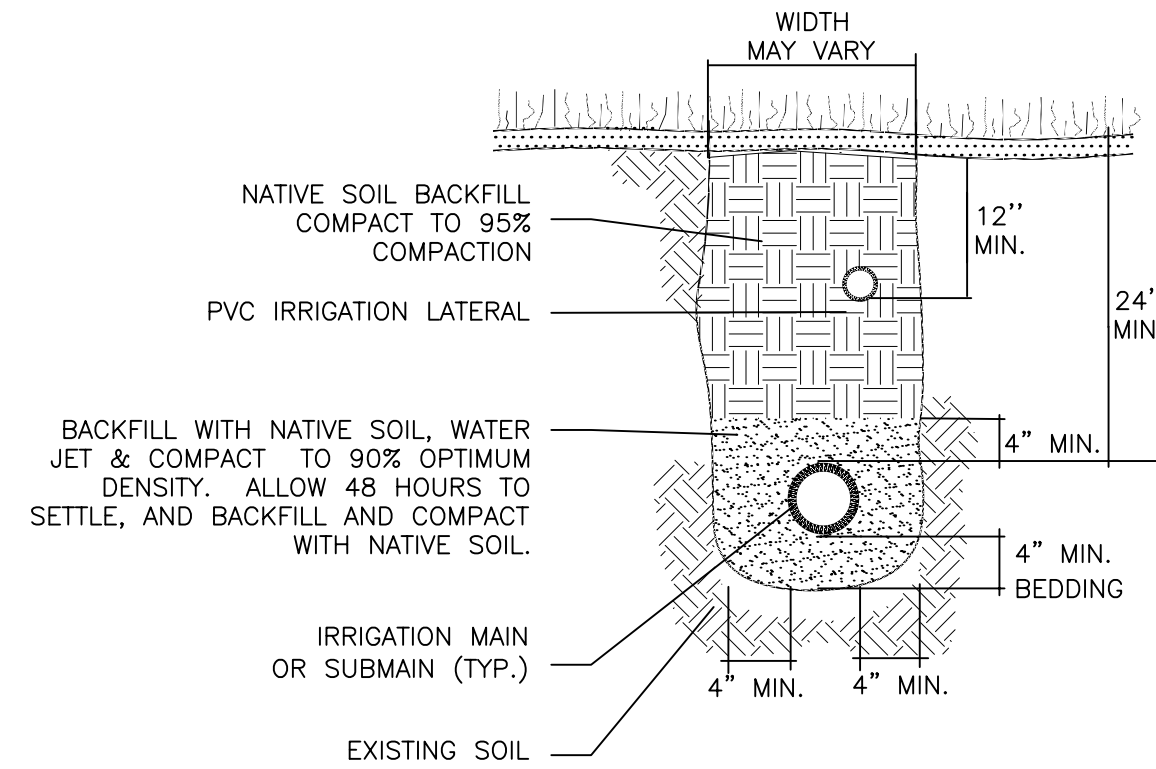


2 TRENCHING DETAIL

NOT TO SCALE


32 8409.76-03

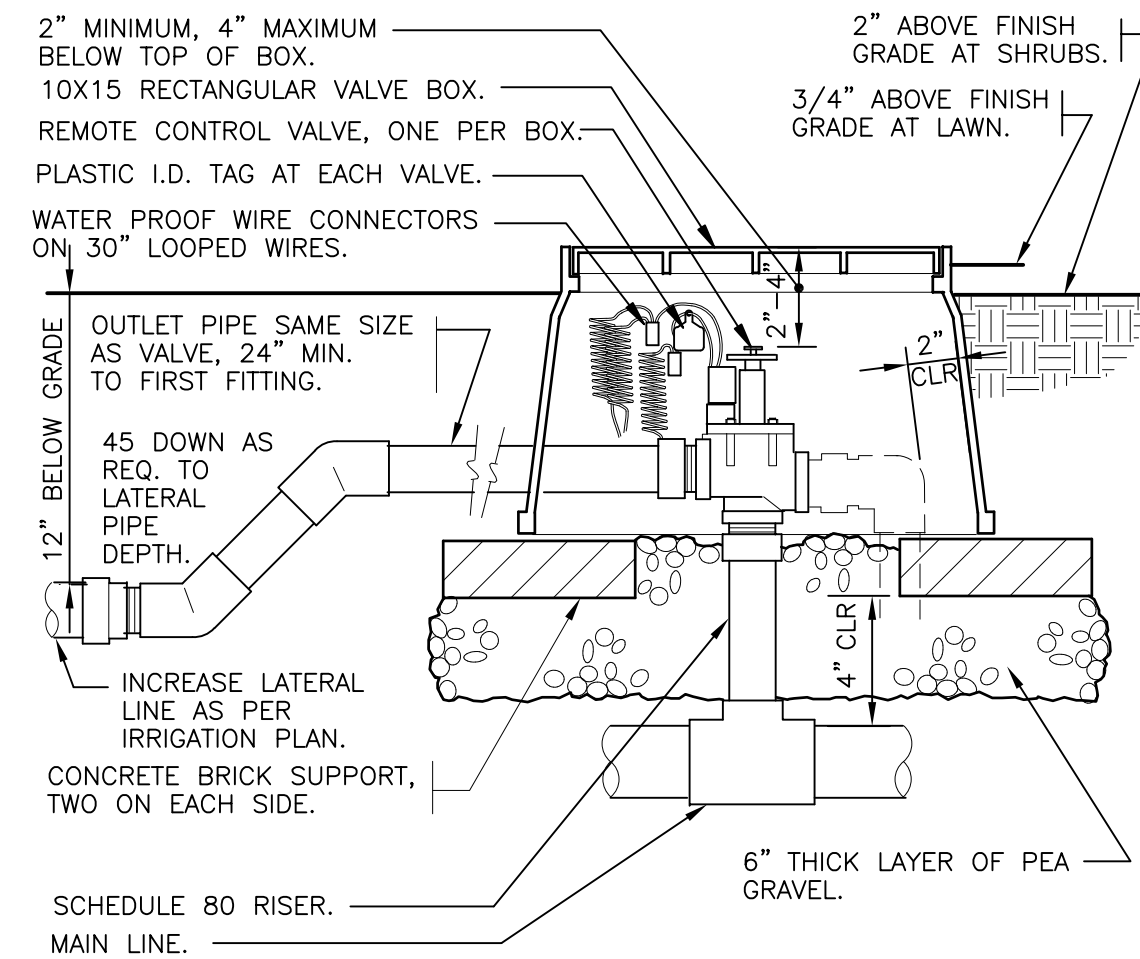


3 ELECTRIC REMOTE CONTROL VALVE
1 1/2" = 1'-0" 32 8406.13-01

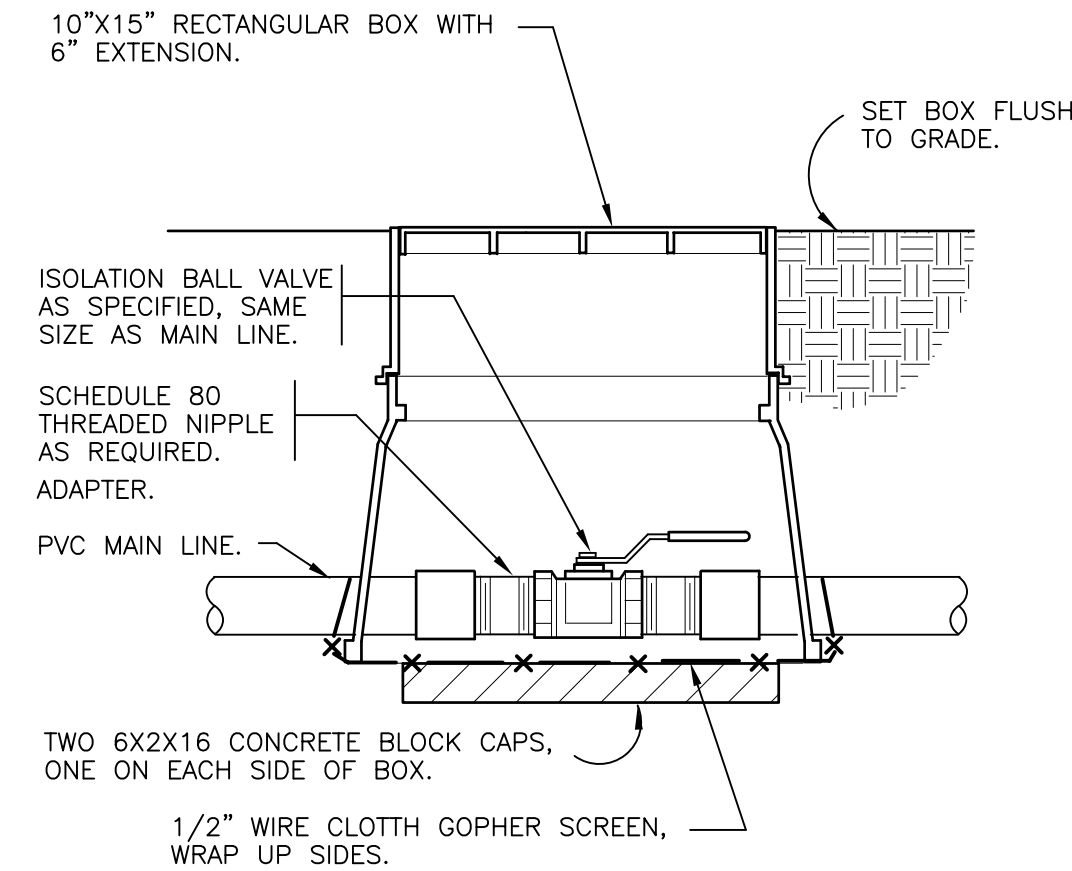


4 BRASS BALL ISOLATION VALVE
1 1/2" = 1'-0" 32 8406.33-02

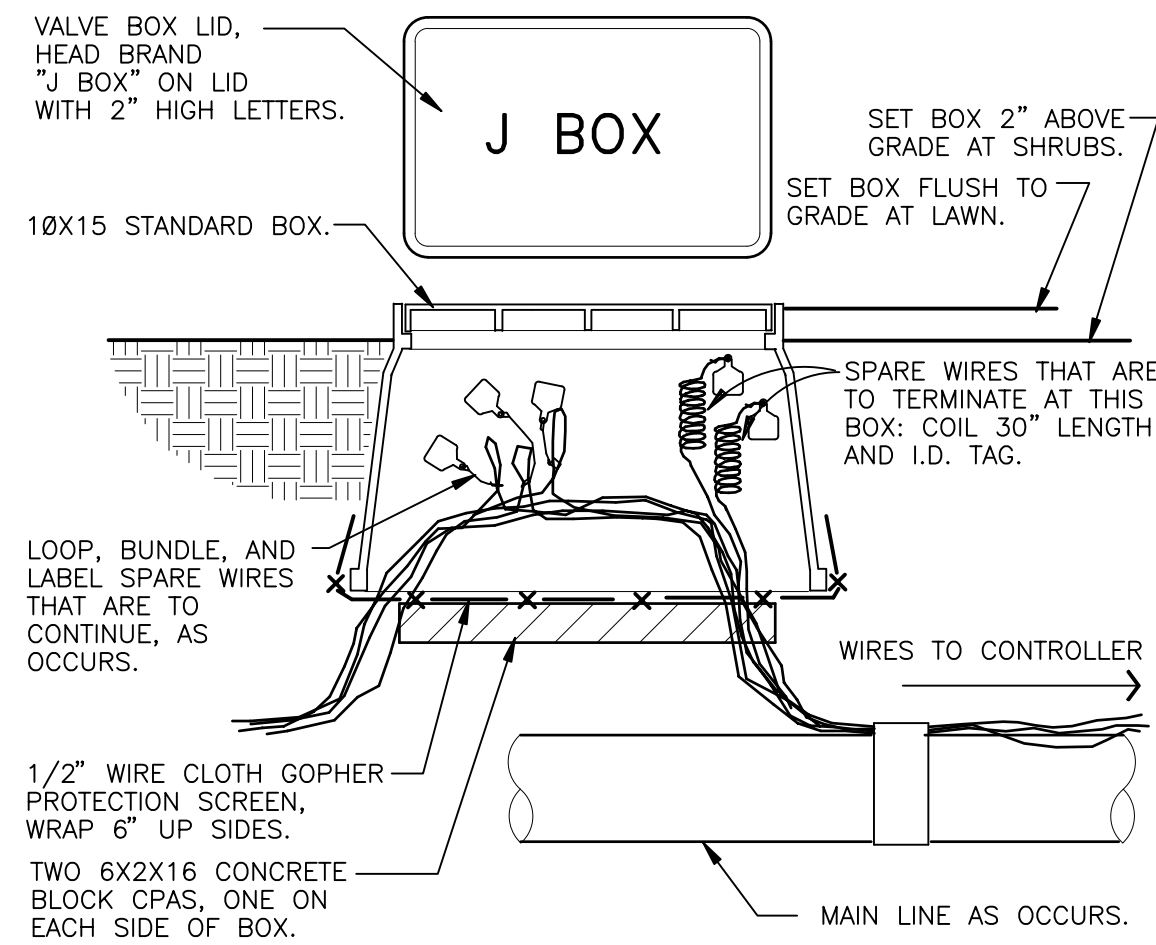


5 WIRE BUNDLE JUNCTION BOX
1 1/2" = 1'-0" 32 8409.79-01

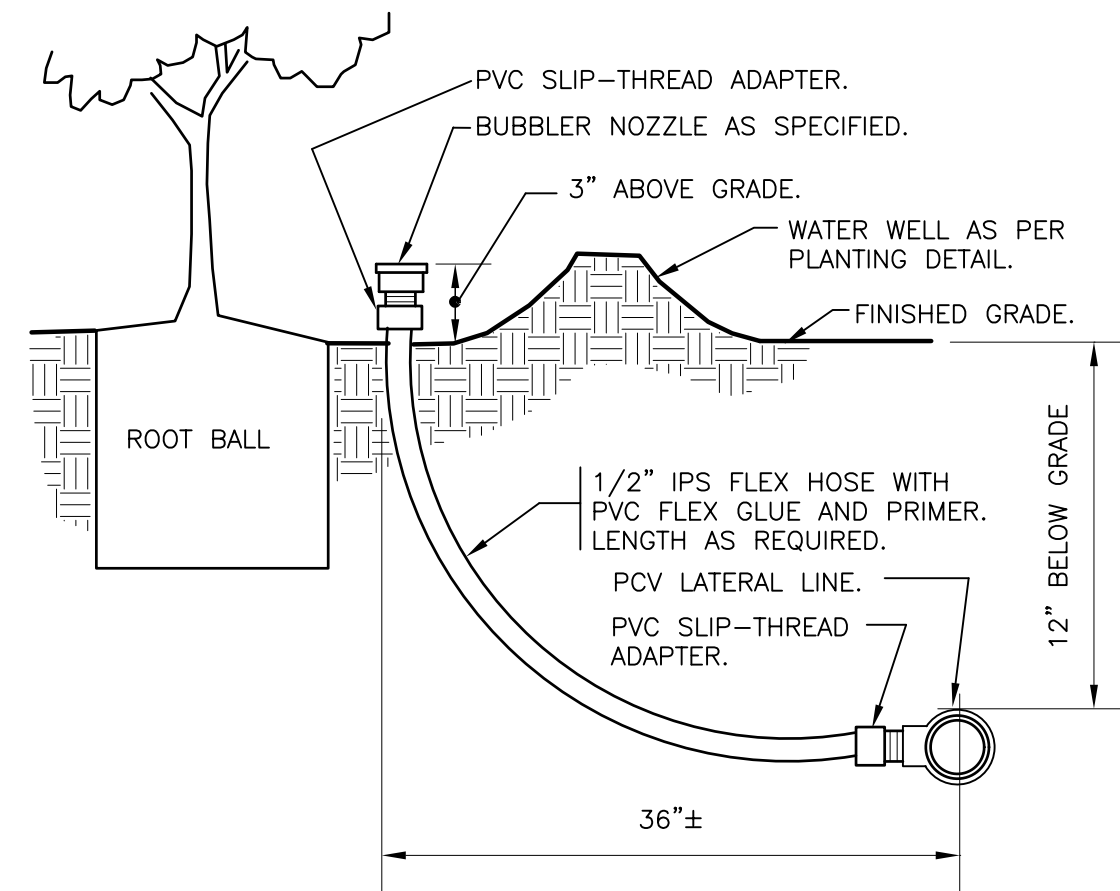


6 BUBBLER ON FLEX HOSE RISER
3" = 1'-0" DETAIL-FILE

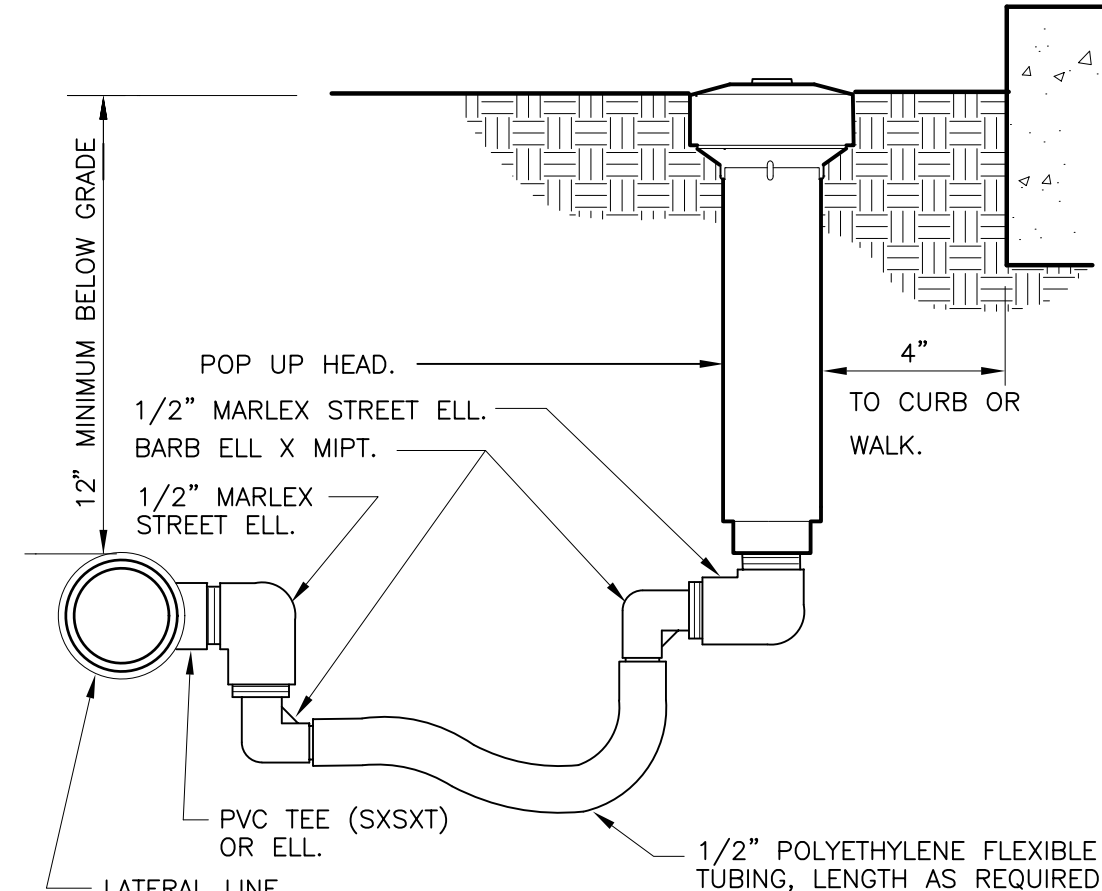


7 POP-UP SPRAY FLEX ASSEMBLY
3" = 1'-0" 32 8403.13-02

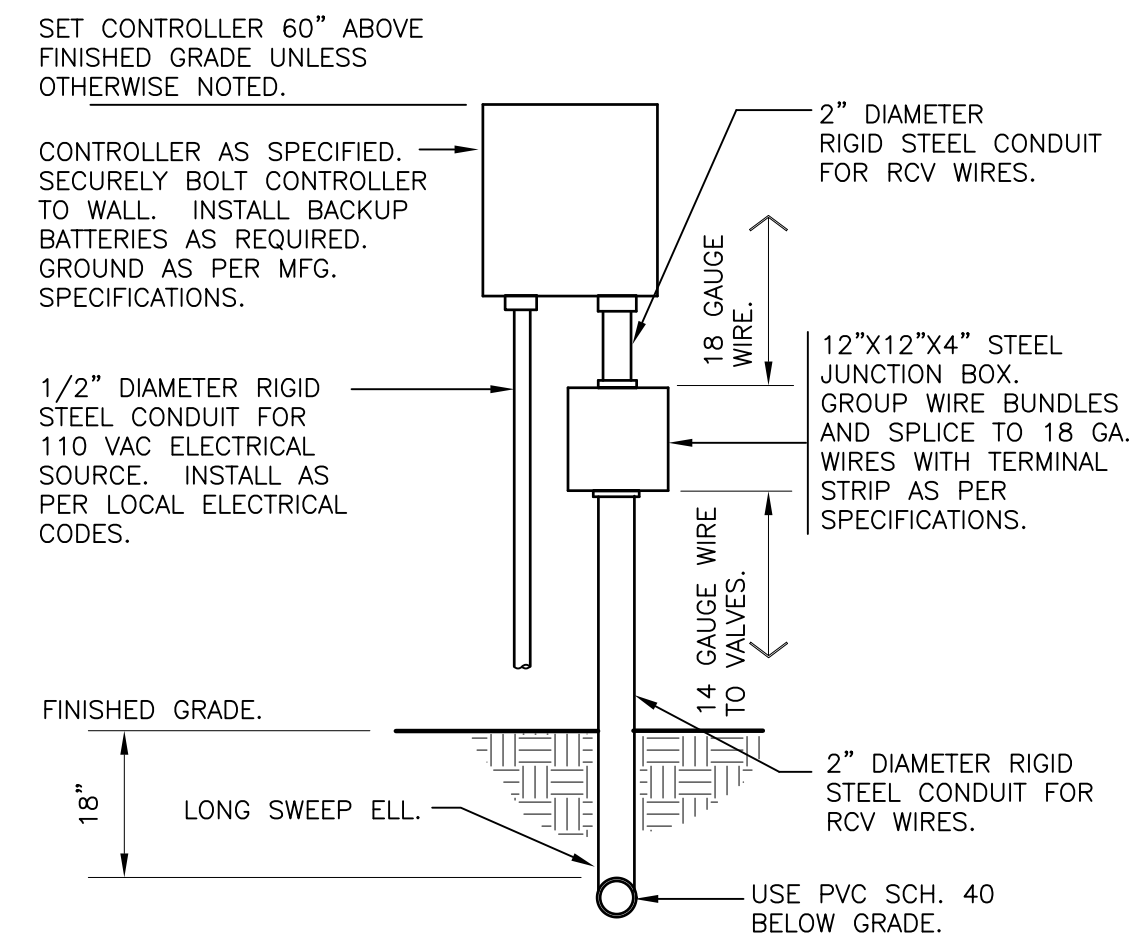

8 WALL MOUNT CONTROLLER
1" = 1'-0" 328409.13-02

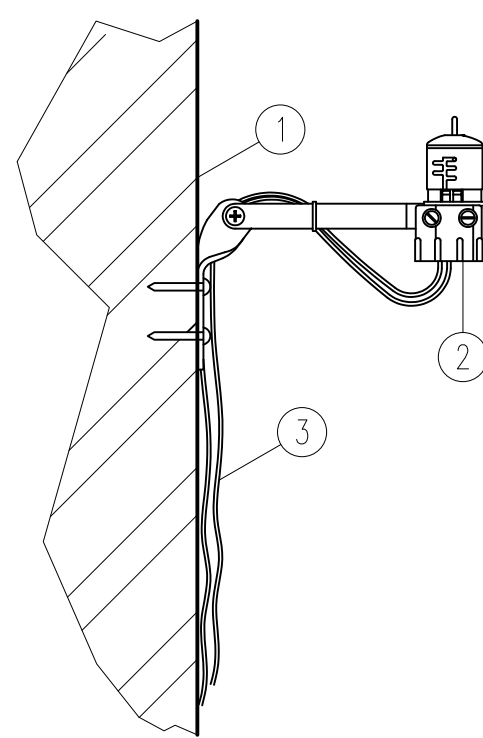

9 RAIN SENSOR
3" = 1'-0"

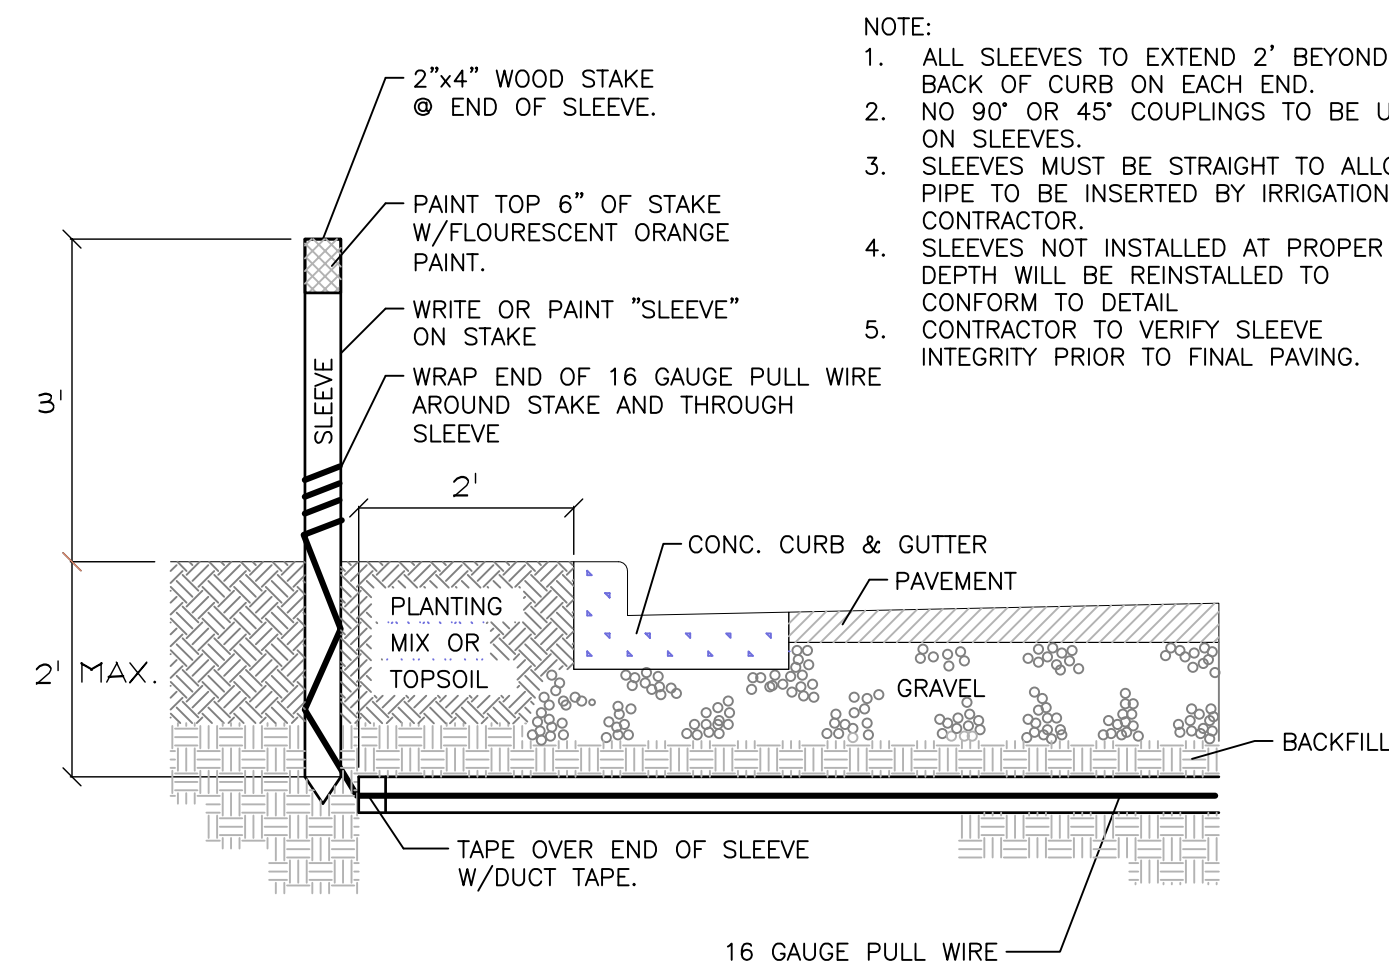

10 IRRIGATION SLEEVING

[illegible]

Kimley»»Horn

© 2024 KIMLEY-HORN AND ASSOCIATES, INC.
8201 PETERS ROAD, SUITE 2200, PLANTATION, FL 33324
PHONE: 954-535-5100 FAX: 954-739-2247
WWW.KIMLEY-HORN.COM REGISTRY No. 35106

Thomas C Hargrett

KHA PROJECT	DATE
044203010	DEC 2024
SCALE	AS SHOWN
DESIGNED BY	TVC
DRAWN BY	TVC
CHECKED BY	GB

IRRIGATION DETAILS

**BREW FISH
BREWERY**
PREPARED FOR
CITY OF POMPANO BEACH
CITY OF POMPANO BEACH FL

SHEET NUMBER
L2.50