


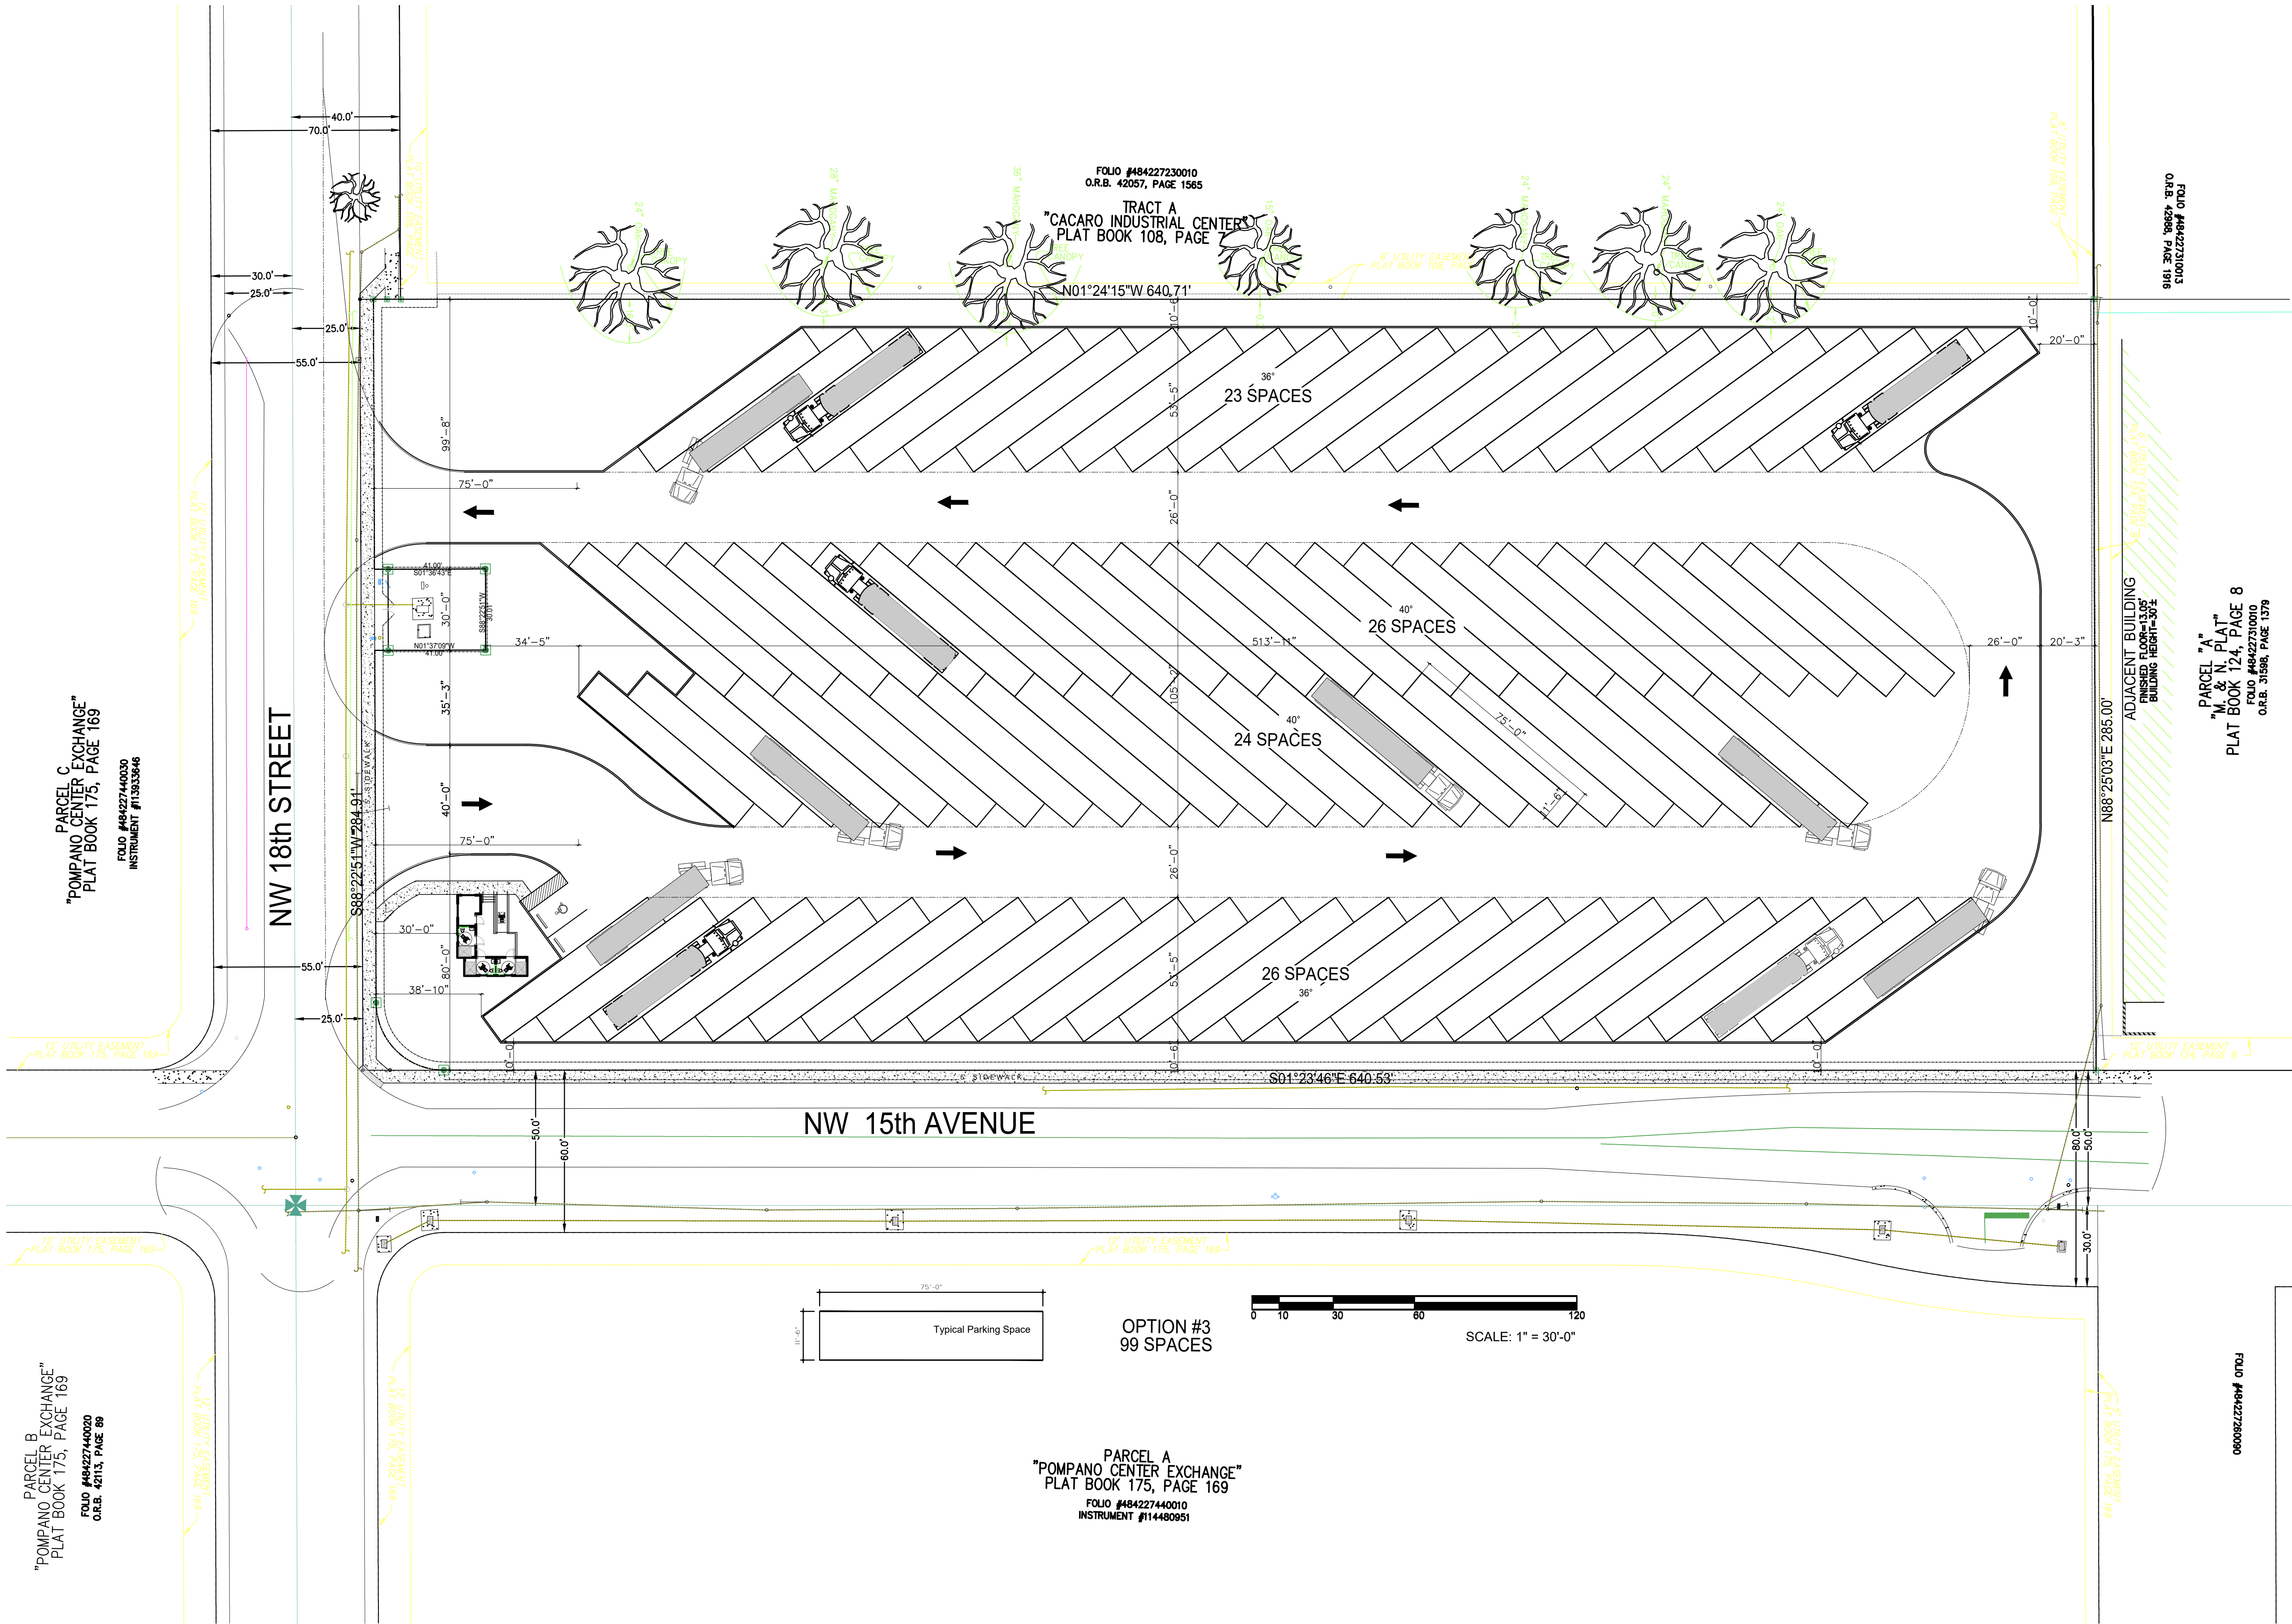

REVISION	BY:

GUSTAVO J. CARBONELL, P.A.
Architect and Planner
1457 N.E. 4th Ave., 33304
Ft. Lauderdale, Florida, 33304
(954) 462-6565
Member American Institute of Architects
FLORIDA REGISTRATION
AR NO. 0007957
AA NO. 2600131

"PARAMOUNT PARK LLC"
TRUCK TERMINAL
1801 NW 15th Ave.
1 Pompano Beach Fl. 33069



DRAWN	M.J.G.
CHECKED	G.J.C.
DATE	JULY 2020
SCALE	AS NOTED
JOB. NO.	20-023
SHEET	SP-1.0
OF 1 OF 3	SHEETS