
LEGAL DESCRIPTION:

A PORTION OF SECTION 33, TOWNSHIP 48 SOUTH, RANGE 42 EAST, BEING MORE PARTICULARLY DESCRIBED AS FOLLOWS;

COMMENCING AT THE NORTHEAST CORNER OF THE SOUTHEAST 1/4 OF THE NORTHWEST 1/4 OF SECTION 33, TOWNSHIP 48 SOUTH, RANGE 42 EAST; THENCE SOUTH 89°55'31" WEST ALONG THE NORTH LINE OF THE NORTHEAST QUARTER OF THE SOUTHEAST QUARTER OF THE NORTHWEST QUARTER OF SAID SECTION 33 A DISTANCE OF 40.00 FEET TO THE POINT OF BEGINNING; THENCE SOUTH 00°20'10" WEST 25.00 FEET; THENCE SOUTH 89°55'31" WEST 600.88 FEET; THENCE NORTH 00°14'52" EAST 25.00 FEET TO A POINT ON SAID NORTH LINE AND ALSO ON THE SOUTH LINE OF TRACT "A", "SCHOOL SITE 3220", ACCORDING TO THE PLAT THEREOF AS RECORDED IN PLAT BOOK 149, PAGE 50 OF THE PUBLIC RECORDS OF BROWARD COUNTY FLORIDA; THENCE ALONG SAID LINE, NORTH 89°55'31" EAST 600.92 FEET TO THE POINT OF BEGINNING.

SAID LANDS LYING IN THE CITY OF POMPANO BEACH, BROWARD COUNTY FLORIDA AND CONTAINING 15,022 SQUARE FEET (0.34 ACRES) MORE OR LESS.

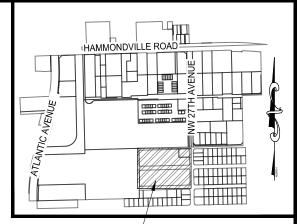

SITE OF SKETCH

LOCATION MAP:

SURVEY NOTES:

- 1. THE LEGAL DESCRIPTION SHOWN HEREON WAS PREPARED BY THE SURVEYOR. THE INTENT OF THIS SKETCH IS TO DESCRIBE THE LANDS THAT WERE INTENDED TO BE VACATED IN OFFICIAL RECORDS BOOK 17104, PG. 754, AS SHOWN IN EXHIBIT "C" THEREON.
- 2. KEITH AND ASSOCIATES, INC. CERTIFICATE OF AUTHORIZATION NUMBER IS L.B. #6680.
- 3. NOT VALID WITHOUT THE ORIGINAL SIGNATURE AND SEAL OR AN ENCRYPTED DIGITAL SIGNATURE OF A FLORIDA PROFESSIONAL SURVEYOR AND MAPPER.
- 4. IT IS A VIOLATION OF THE STANDARDS OF PRACTICE RULE 5J-17 OF THE FLORIDA ADMINISTRATIVE CODE, TO ALTER THIS SKETCH AND DESCRIPTION WITHOUT THE EXPRESSED PRIOR WRITTEN CONSENT OF THE SURVEYOR. ADDITIONS AND DELETIONS MADE TO THE FACE OF THIS SKETCH AND DESCRIPTION WILL MAKE THIS DOCUMENT INVALID.
- 5. THIS SKETCH AND DESCRIPTION DOES NOT CONSTITUTE A BOUNDARY SURVEY.
- 6. BEARINGS SHOWN HEREON ARE RELATIVE TO THE "SCHOOL SITE 3200" WITH A REFERENCE BEARING OF NORTH 89°55'31" EAST ALONG THE SOUTH LINE OF TRACT "A" OF SAID PLAT.
- 7. LANDS SHOWN HEREON WERE NOT ABSTRACTED FOR RIGHTS OF WAY EASEMENTS, OWNERSHIP, OR OTHER INSTRUMENTS OF RECORD.
- 8. THE INTENDED DISPLAY SCALE FOR THIS SKETCH IS 1"=100' OR SMALLER.

CERTIFICATION:

I HEREBY CERTIFY THAT THE ATTACHED SKETCH & DESCRIPTION OF THE HEREON DESCRIBED PROPERTY IS DEPICTED TO THE BEST OF MY KNOWLEDGE AND BELIEF AND THE INFORMATION AS WRITTEN UNDER MY DIRECTION ON DECEMBER 1, 2020. MEETS THE STANDARDS OF PRACTICE RULE 5J-17 OF THE FLORIDA ADMINISTRATIVE CODE, PURSUANT TO SECTION 472.027, FLORIDA STATUTES, SUBJECT TO THE QUALIFICATIONS NOTED HEREON.

KEITH & ASSOCIATES, INC. CONSULTING ENGINEERS

TIMOTHY GRAY PROFESSIONAL SURVEYOR AND MAPPER REGISTRATION No. 6604 STATE OF FLORIDA


SKETCH & DESCRIPTION

A PORTION OF SECTION 33 TOWNSHIP 48 S, RANGE 42 E M.M.B. 2, PG. 27, B.C.R.

CITY OF POMPANO BEACH, BROWARD COUNTY, FLORIDA

KIKEITH
301 EAST ATLANTIC BOULEVARD
POMPANO BEACH, FLORIDA 33060-6643
(954) 788-3400
EMAIL: mail@KEITHteam.com LB NO. 6860
SHEET <u>1</u> OF <u>2</u>
DRAWING NO. 10020.79_SKOD 9TH CT.DWG

DATE 12/01/2020	DATE	REVISIONS
SCALE1" = 100'		
SCALE		
FIELD BK. N/A		
DWNG. BYAC		
OUIV DV		
CHK. BYTG		

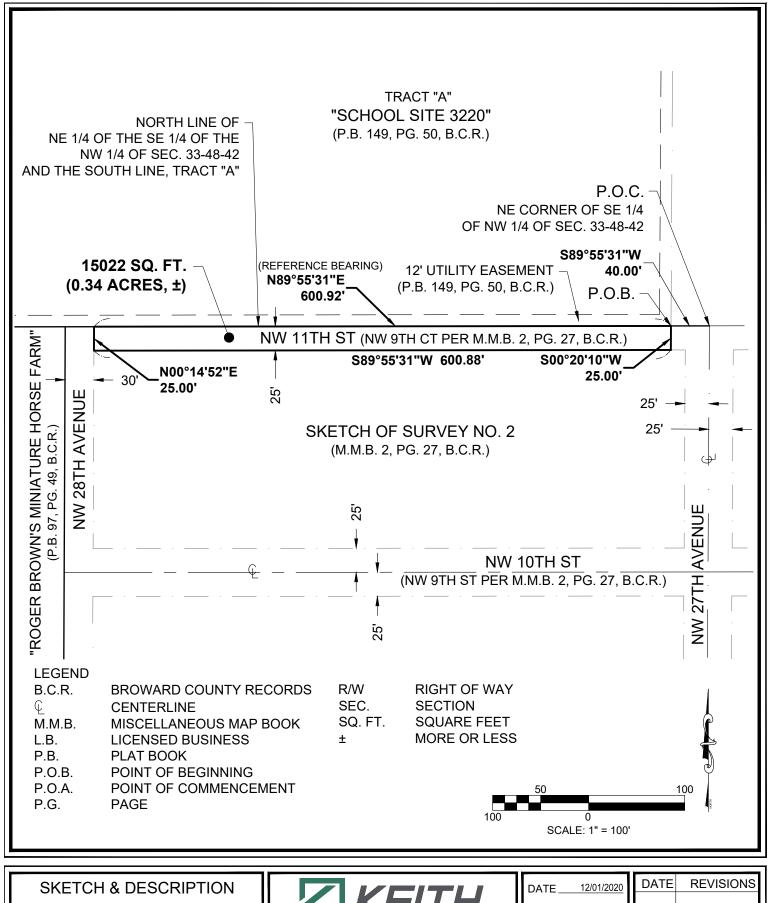

A PORTION OF SECTION 33 TOWNSHIP 48 S, RANGE 42 E M.M.B. 2, PG. 27, B.C.R.

CITY OF POMPANO BEACH, BROWARD COUNTY, FLORIDA

301 EAST ATLANTIC BOULEVARD

DATE12/01/2020	DATE	REVISIONS
SCALE1" = 100'		
FIELD BK. N/A		
DWNG. BYAC		
CHK. BYTG		