



- LEGEND**
- CONCRETE
 - ASPHALT PAVEMENT
 - PAVERS
 - OVERHEAD WIRES
 - UNDERGROUND WATER LINE
 - UNDERGROUND GAS LINE
 - UNDERGROUND STORM SEWER LINE
 - UNDERGROUND SANITARY SEWER LINE
 - CENTERLINE
 - O.R.B. OFFICIAL RECORDS BOOK
 - B.C.R. BROWARD COUNTY RECORDS
 - FPL FLORIDA POWER & LIGHT COMPANY
 - TP TRAVERSE POINT (FOR FIELD INFORMATION ONLY)

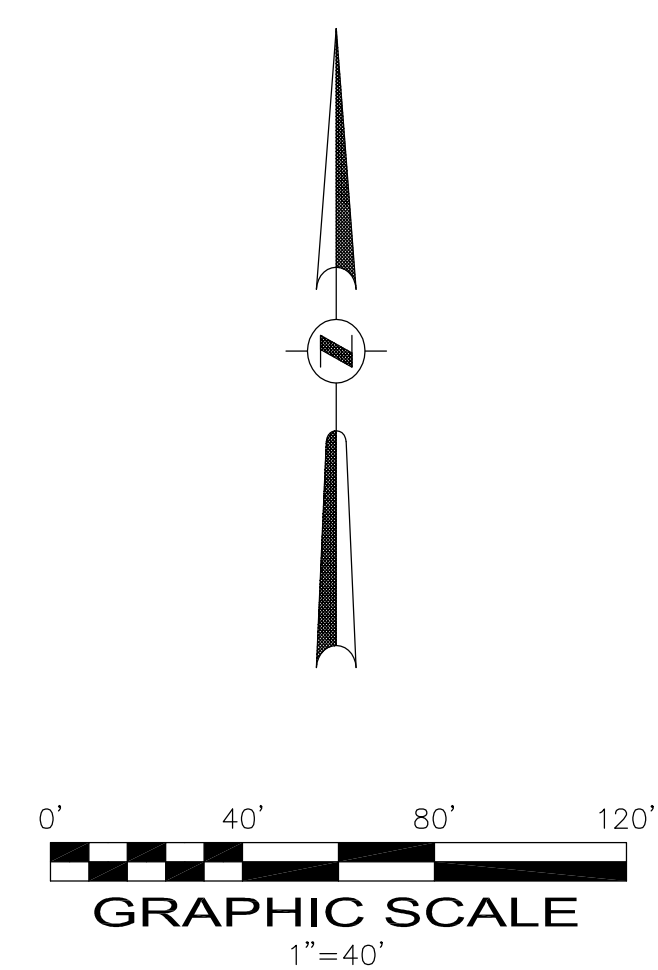

SHEET 2 OF 2

THIS DOCUMENT IS NEITHER FULL NOR COMPLETE WITHOUT SHEETS 1 AND 2

POMPANO PLAZA
1401 SOUTH FEDERAL HIGHWAY
POMPANO BEACH, BROWARD COUNTY, FLORIDA 33060

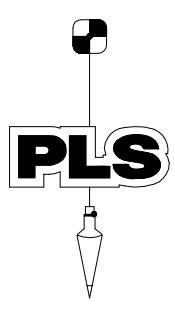

BOUNDARY SURVEY
ALTA/NSPS LAND TITLE SURVEY

PULICE LAND SURVEYORS, INC.
5381 NOB HILL ROAD
SUNRISE, FLORIDA 33351
TELEPHONE: (954) 572-1777
FAX: (954) 572-1778
E-MAIL: surveys@pulicelandsurveyors.com
WEBSITE: www.pulicelandsurveyors.com
CERTIFICATE OF AUTHORIZATION LB#3870

DRAWN BY: J.D.R.
CHECKED BY: J.F.P.

SCALE: 1" = 40'
SURVEY DATE: 03/15/17

FILE: ECHO REALTY
ORDER NO.: 62684

AAC

PZ25-30000002

COPYRIGHT 2017 BY PULICE LAND SURVEYORS, INC. ALL RIGHTS RESERVED. NO PART OF THIS SURVEY MAY BE REPRODUCED, IN ANY FORM OR BY ANY MEANS, WITHOUT PERMISSION IN WRITING FROM AN OFFICER OF PULICE LAND SURVEYORS, INC.