


CONTRACTOR(S) SHALL VERIFY EXISTING CONDITIONS AND CORRELATE DIMENSIONS PRIOR TO PROVIDING THE WORK DETAILED IN THESE DRAWINGS, AND SHALL PROMPTLY NOTIFY THE DESIGNER OF ANY DISCREPANCIES. IT IS A VIOLATION OF THE LAW FOR ANY PERSON, UNLESS ACTING UNDER THE DIRECTION OF A LICENSED ARCHITECT TO ALTER THESE PLANS AND SPECIFICATIONS. THIS DOCUMENT CONTAINS PROPERTY INFORMATION AND SHALL NOT BE USED OR REPRODUCED, IN WHOLE OR IN PART, WITHOUT THE PRIOR WRITTEN CONSENT OF GALLO HERBERT ARCHITECTS.

COPYRIGHT © 2024 GALLO HERBERT ARCHITECTS

NW 23RD AVENUE


NW 23RD AVENUE

W. ATLANTIC BLVD.

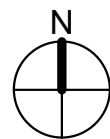

1 FIRE TRUCK CIRCULATION PLAN

1" = 30'-0"

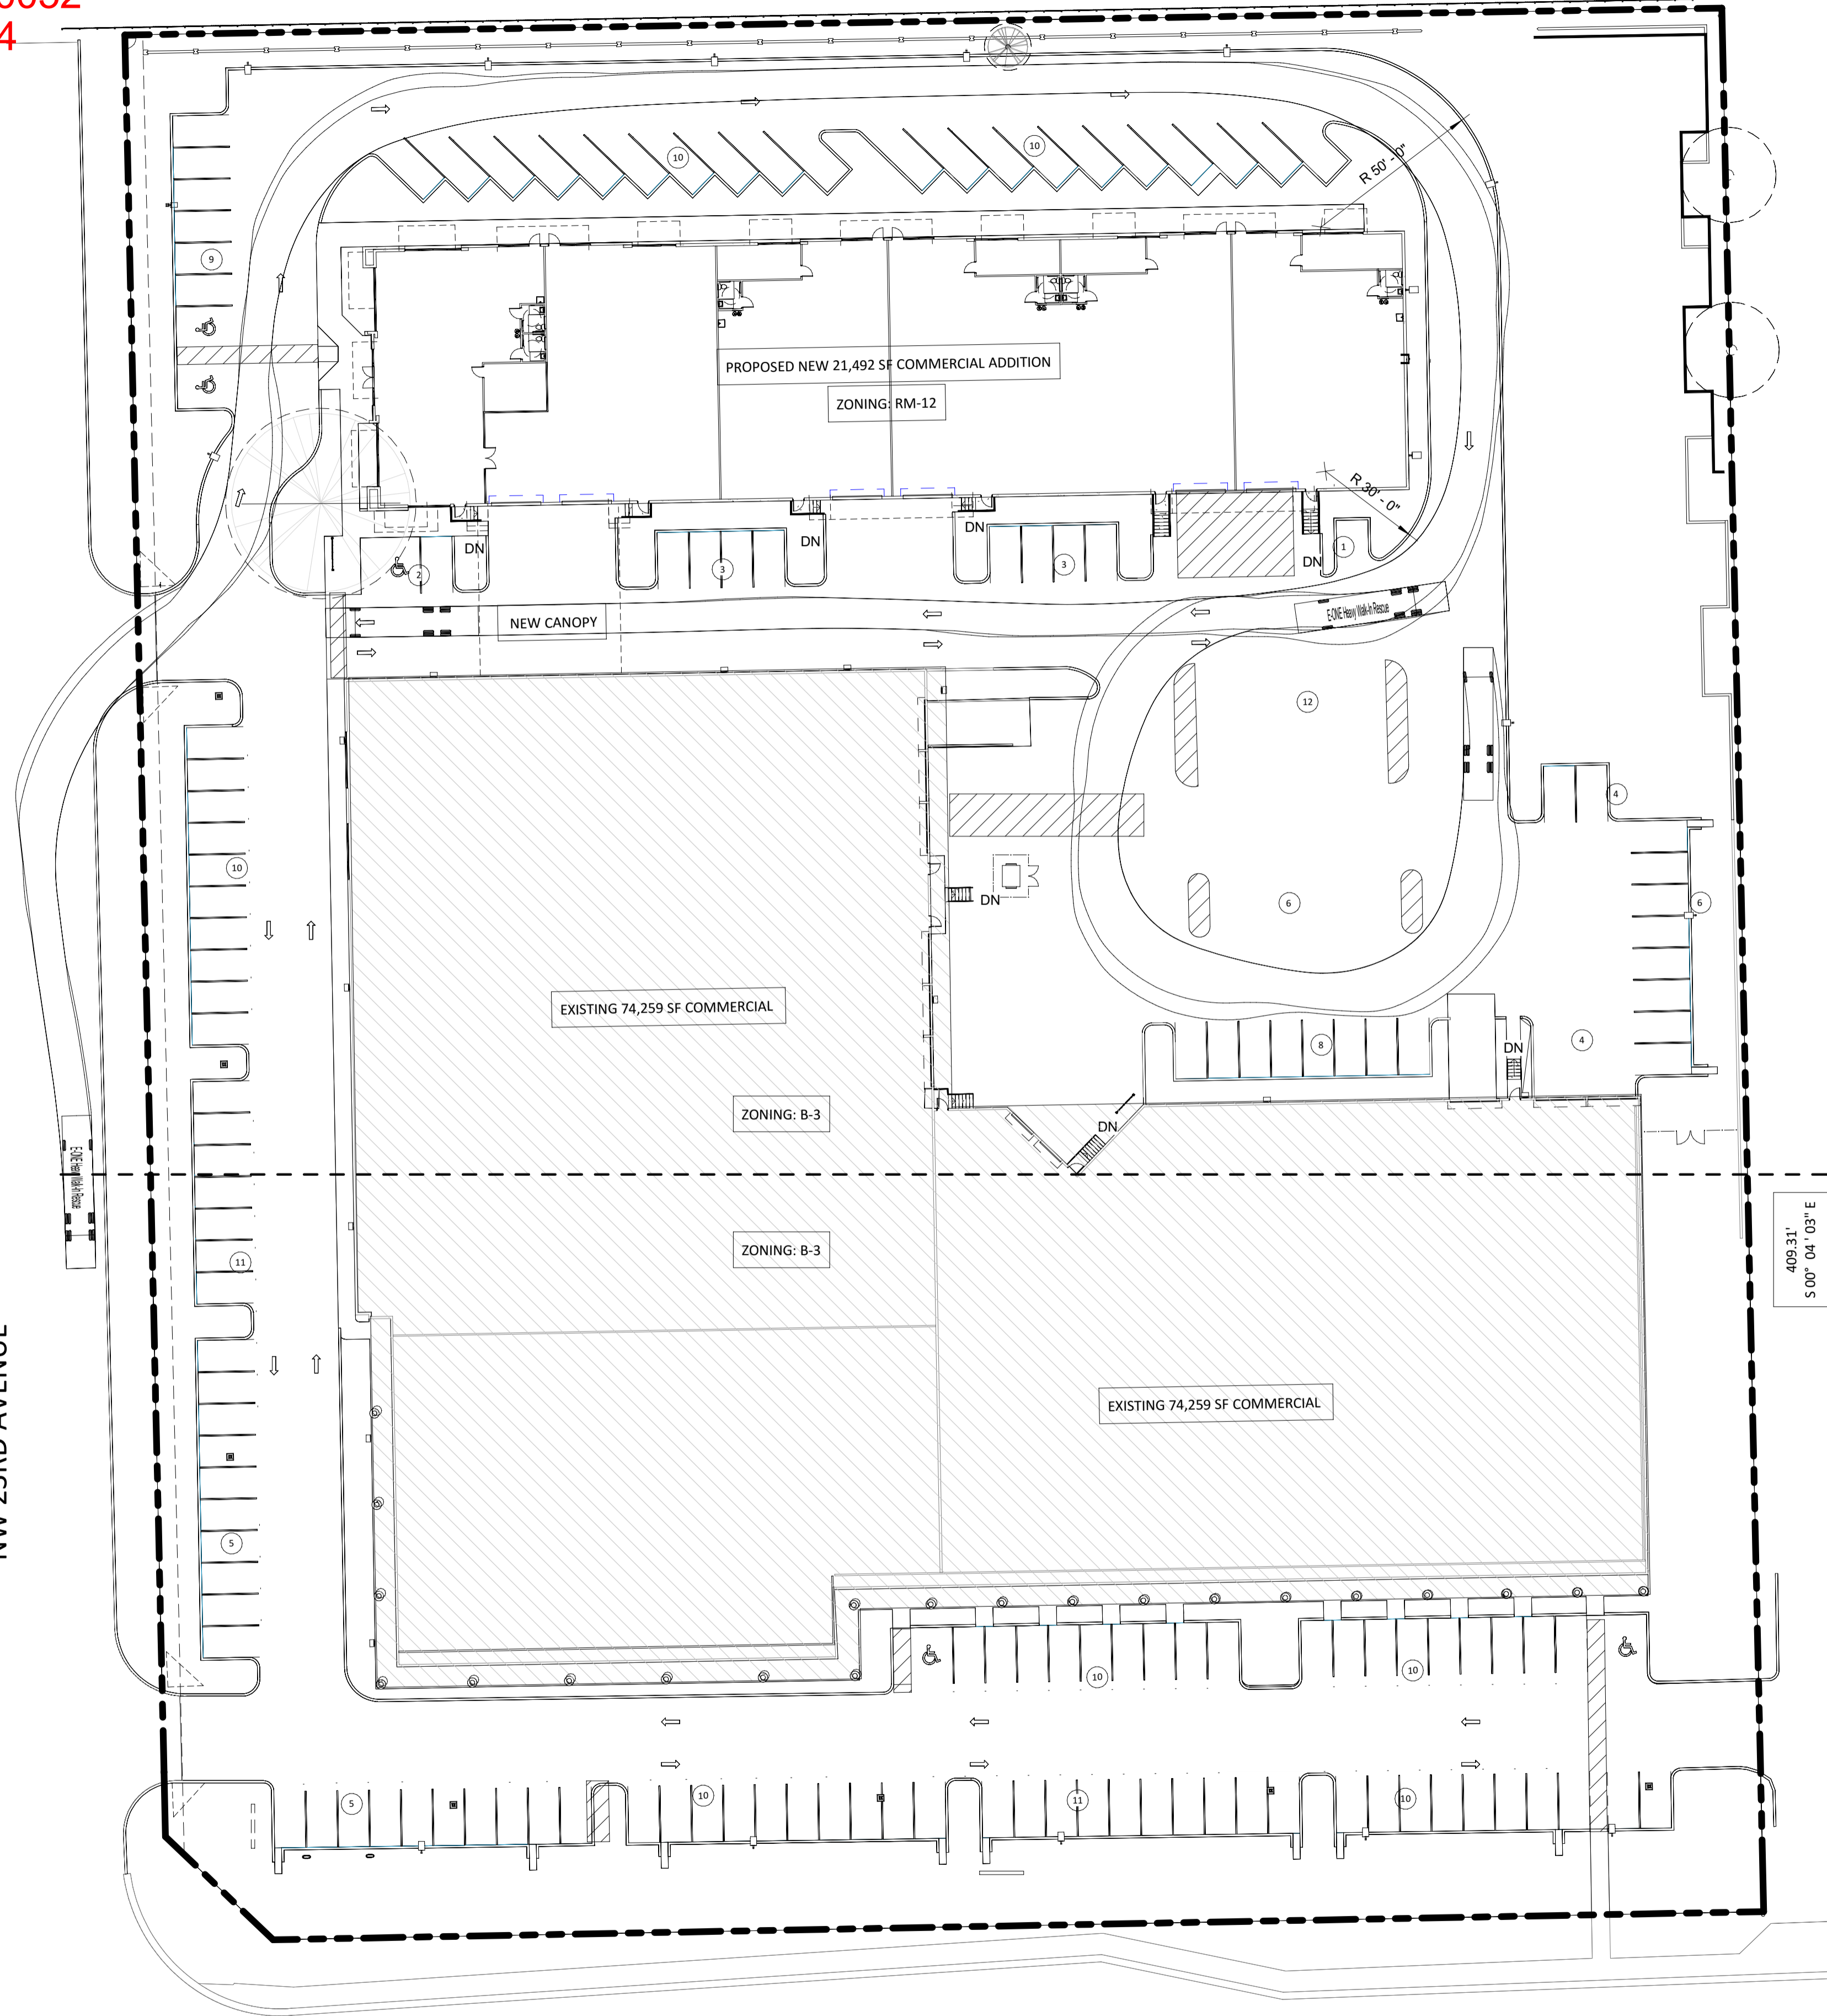

AA26001731
SEAL
WILLIAM J. GALLO FL AR0008440
Digitally signed by Brian Herbert
Date: 2024.09.17 10:56:31
BRIAN P. HERBERT FL AR0015474
PROJECT

FIBERBUILT UMBRELLA

2201 LLC
2201 WEST ATLANTIC BLVD
POMPANO BEACH, FL 33069



No.	Description	Date
9	DRC SUBMITTAL	9/12/24

PROJECT STATUS: SCHEMATIC DESIGN
DATE: Aug. 30, 2021
PROJECT NUMBER: 2321
SCALE: AS NOTED
DRAWN BY: N.V.A. CHECK BY: J.E.T.
DRAWING TITLE: FIRE TRUCK CIRCULATION PLAN
DRAWING NUMBER: EX-001