


DRC

PZ21-12000052
11/06/2024

DRC

PZ21-12000052
03/06/2024

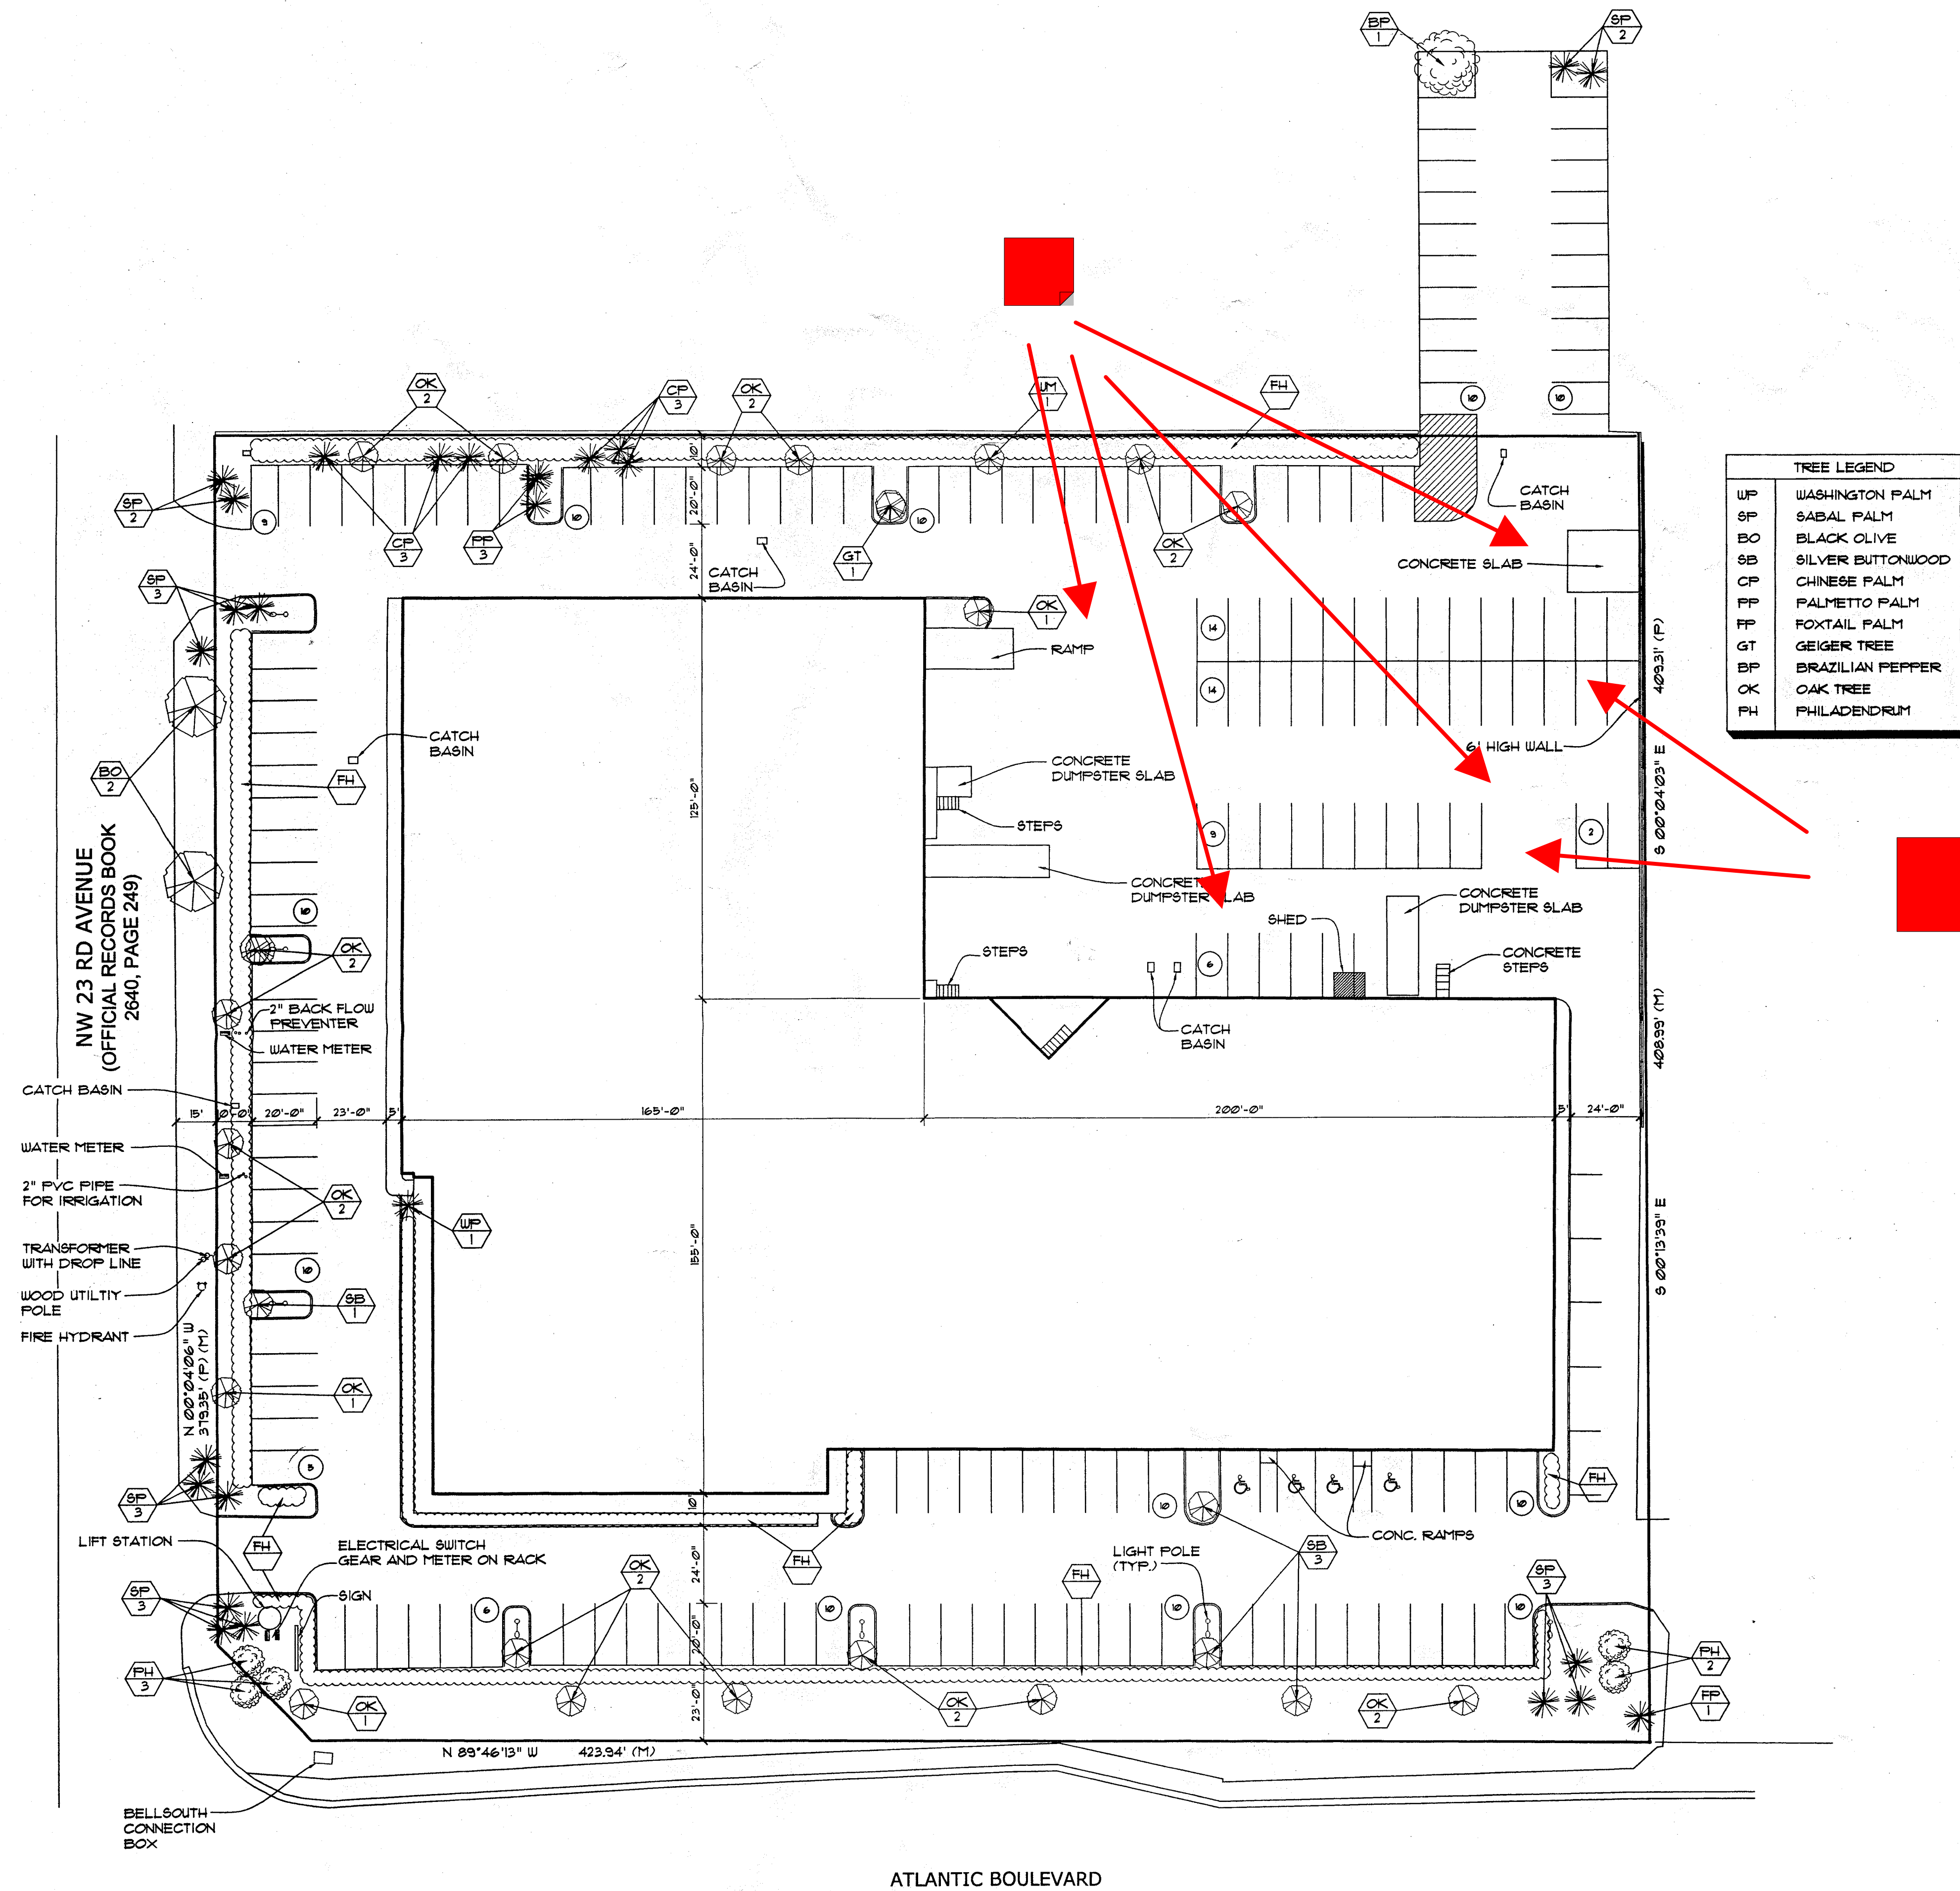

REVISIONS	BY	DATE
1	SLATTERY	08/13/13
2	SLATTERY	08/13/13
Slattery & Associates
ARCHITECTS PLANNERS
2060 NW BOCA RATON BLVD.
SUITE 2
BOCA RATON, FL 33431
TEL: 561-392-3848
FAX: 561-392-5402
WWW.SLATTERYARCHITECTS.COM

CARL'S FURNITURE
POMPAHO BEACH, FLORIDA

PAUL J. SLATTERY
FLORIDA REGISTRATION # AA000338

EXISTING LANDSCAPE PLAN

DRAWN	DR
CHECKED	BH
DATE	9-28-10
SCALE	AS NOTED
JOB NO.	2010-43
SHEET	

SP-1