




666 N.E. 125th STREET,  
SUITE 247  
NORTH MIAMI, FL 33161  
Phone: 305.720.2079  
C.O.A. 33221

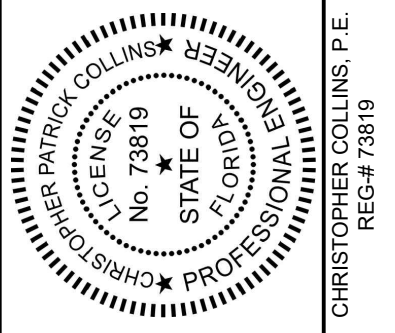

This item has been digitally signed and sealed by Christopher P. Collins, P.E. on the date adjacent to the seal.  
Printed copies of this document are not considered signed and sealed and the signature must be verified on any electronics copies.

Revision	△	Date
Comment		
Revision	△	Date
Comment		
Revision	△	Date
Comment		
Revision	△	Date
Comment		
Revision	△	Date
Comment		

Designed by:	C.P.C.
Drawn by:	A.T.S.
Checked by:	C.P.C.
Approved by:	C.P.C.
Scale:	1" = 40'
Date:	05/25/2022
Job No.:	1002
© 2025	

Plans for  
**FESTIVAL MARKETPLACE**  
2900 W SAMPLE ROAD  
POMPANO BEACH,  
FLORIDA

**FIRE TRUCK  
ACCESS  
PLAN**

Sheet No.  
**C-12.0**

**Sunshine**  
Call 811 or visit sunshine811.com two full business days before digging to have buried facilities located and marked.  
Check positive response codes before you dig!


LEGEND

- EXISTING FIRE HYDRANT
- PROPOSED FIRE HYDRANT
- PROPOSED FIRE HOSE LENGTH

NOTE

CONTRACTOR SHALL INSTALL "NO PARKING FIRE LANE BY ORDER OF POLICE AND FIRE" SIGNS EVERY 60' ALONG FIRE TRUCK PATH.


FIRE TRUCK LEGEND

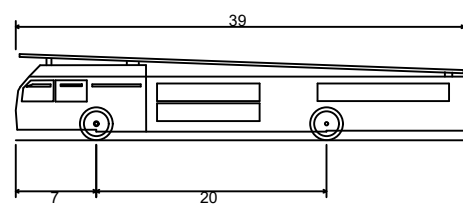

Aerial Fire Truck  
Overall Length  
Overall Width  
Overall Body Height  
Min Body Ground Clearance  
Track Width  
Lock-to-lock time  
Max Wheel Angle

39.000ft  
8.157ft  
7.500ft  
0.750ft  
8.157ft  
5.00s  
45.00°

GRAPHIC SCALE

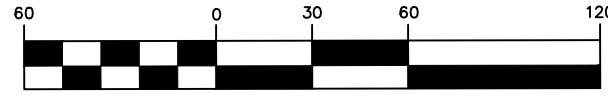

( IN FEET )  
1 inch = 60 ft.

