


CROSS-SECTION

1. WOVEN WIRE FENCE TO BE FASTENED SECURELY TO FENCE POSTS WITH WIRE TIES OR STAPLES.
2. FILTER CLOTH TO BE FASTENED SECURELY TO WOVEN WIRE FENCE WITH TIES SPACED EVERY 24\"/>


SEDIMENTATION/SILT FENCE WITH WIRE SUPPORT

N.T.S.

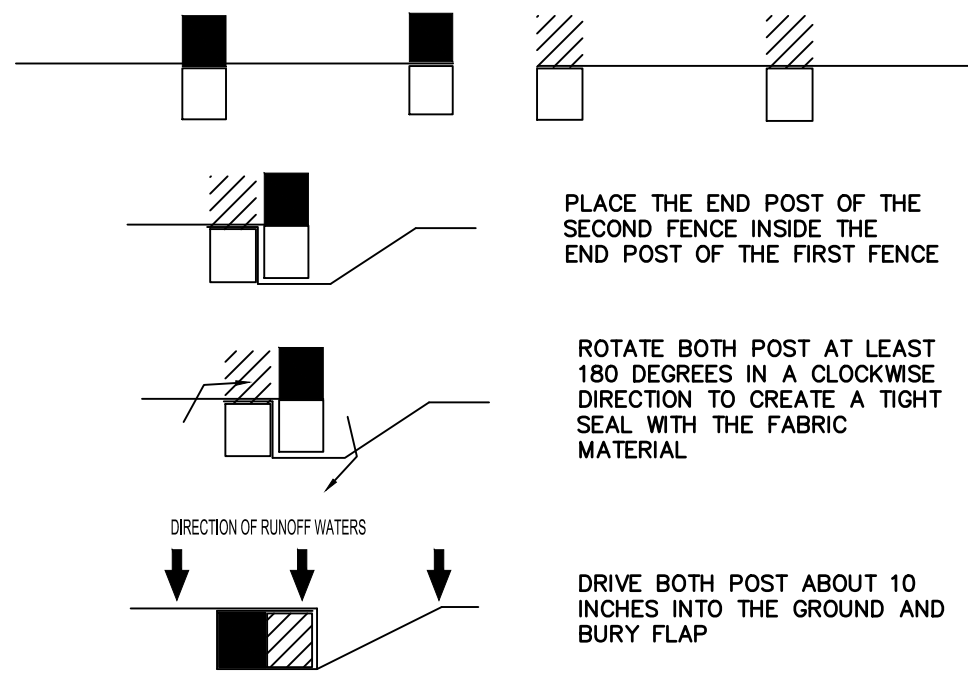

ATTACHING TWO SILT FENCES

N.T.S.

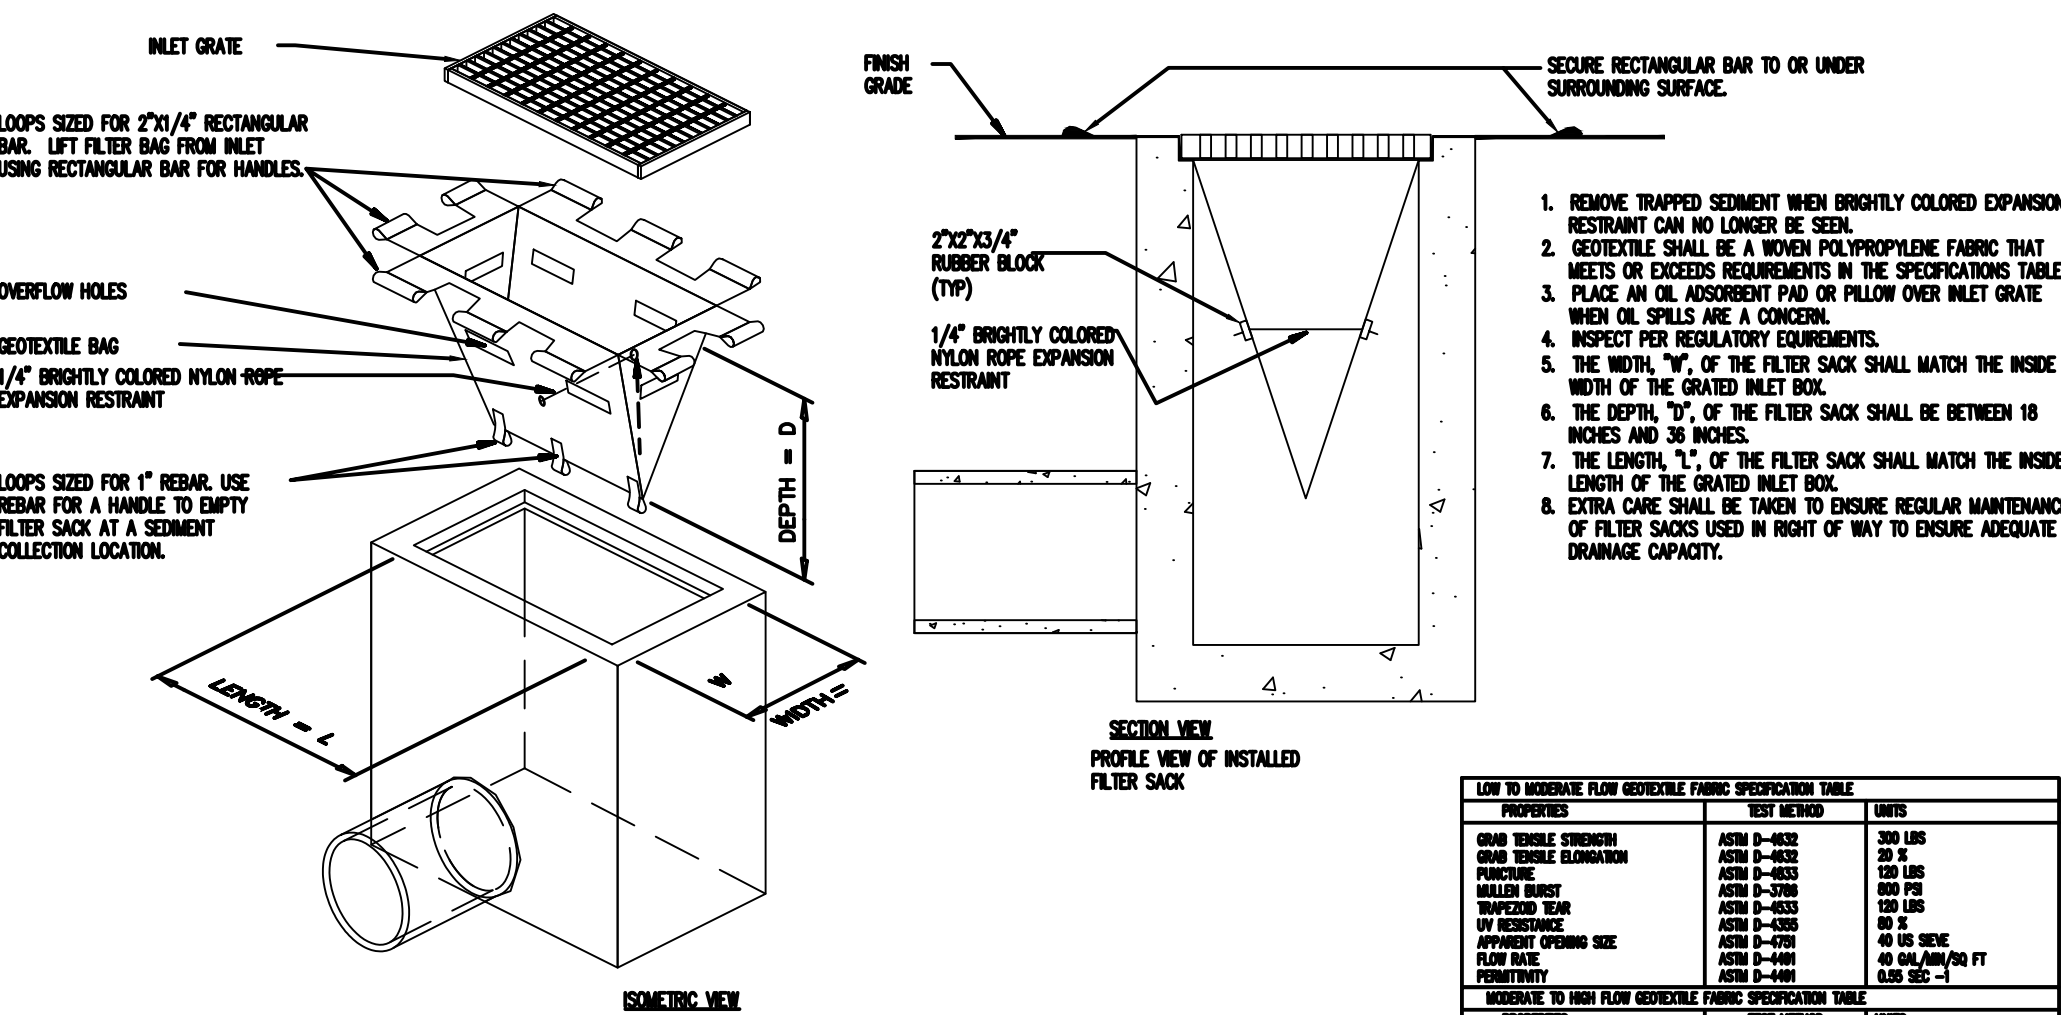

FILTER SACK GEOTEXTILE BAG
INLET PROTECTION DETAIL


N.T.S.





666 N.E. 125th STREET,
SUITE 247
NORTH MIAMI, FL 33161
Phone: 305.720.2079
C.O.A. 33221

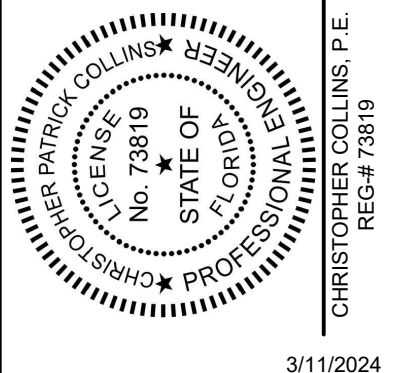

This item has been digitally signed and sealed by Christopher P. Collins, P.E. on the date adjacent to the seal.

Printed copies of this document are not considered signed and sealed and the signature must be verified on any electronics copies.

Revision Date
Comment

Revision Date
Comment

Revision Date
Comment

Revision Date
Comment

Revision Date
Comment

Revision Date
Comment

Designed by: C.P.C.
Drawn by: A.T.S.

Checked by: C.P.C.

Approved by: C.P.C.

Scale: N.T.S.

Date: 05/25/2022

Job No.: 1002

© 2025

Plans for

**FESTIVAL
MARKETPLACE**
2900 W SAMPLE ROAD
POMPANO BEACH,
FLORIDA

**EROSION
CONTROL
DETAILS**

Sheet No.

C-4.0