

DRC


PZ22-12000027

07/02/2025


MATCH LINE B-B, SEE SHEET 3 OF 8

NOTE: SEE SHEET 1 OF 8 FOR SYMBOL LEGEND & ABBREVIATIONS  
SEE SHEET 7 & 8 FOR TREE CHART

GRAPHIC SCALE

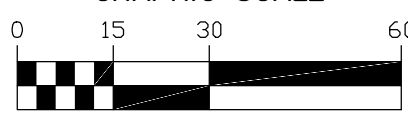

MATCH LINE C-C, SEE SHEET 5 OF 8

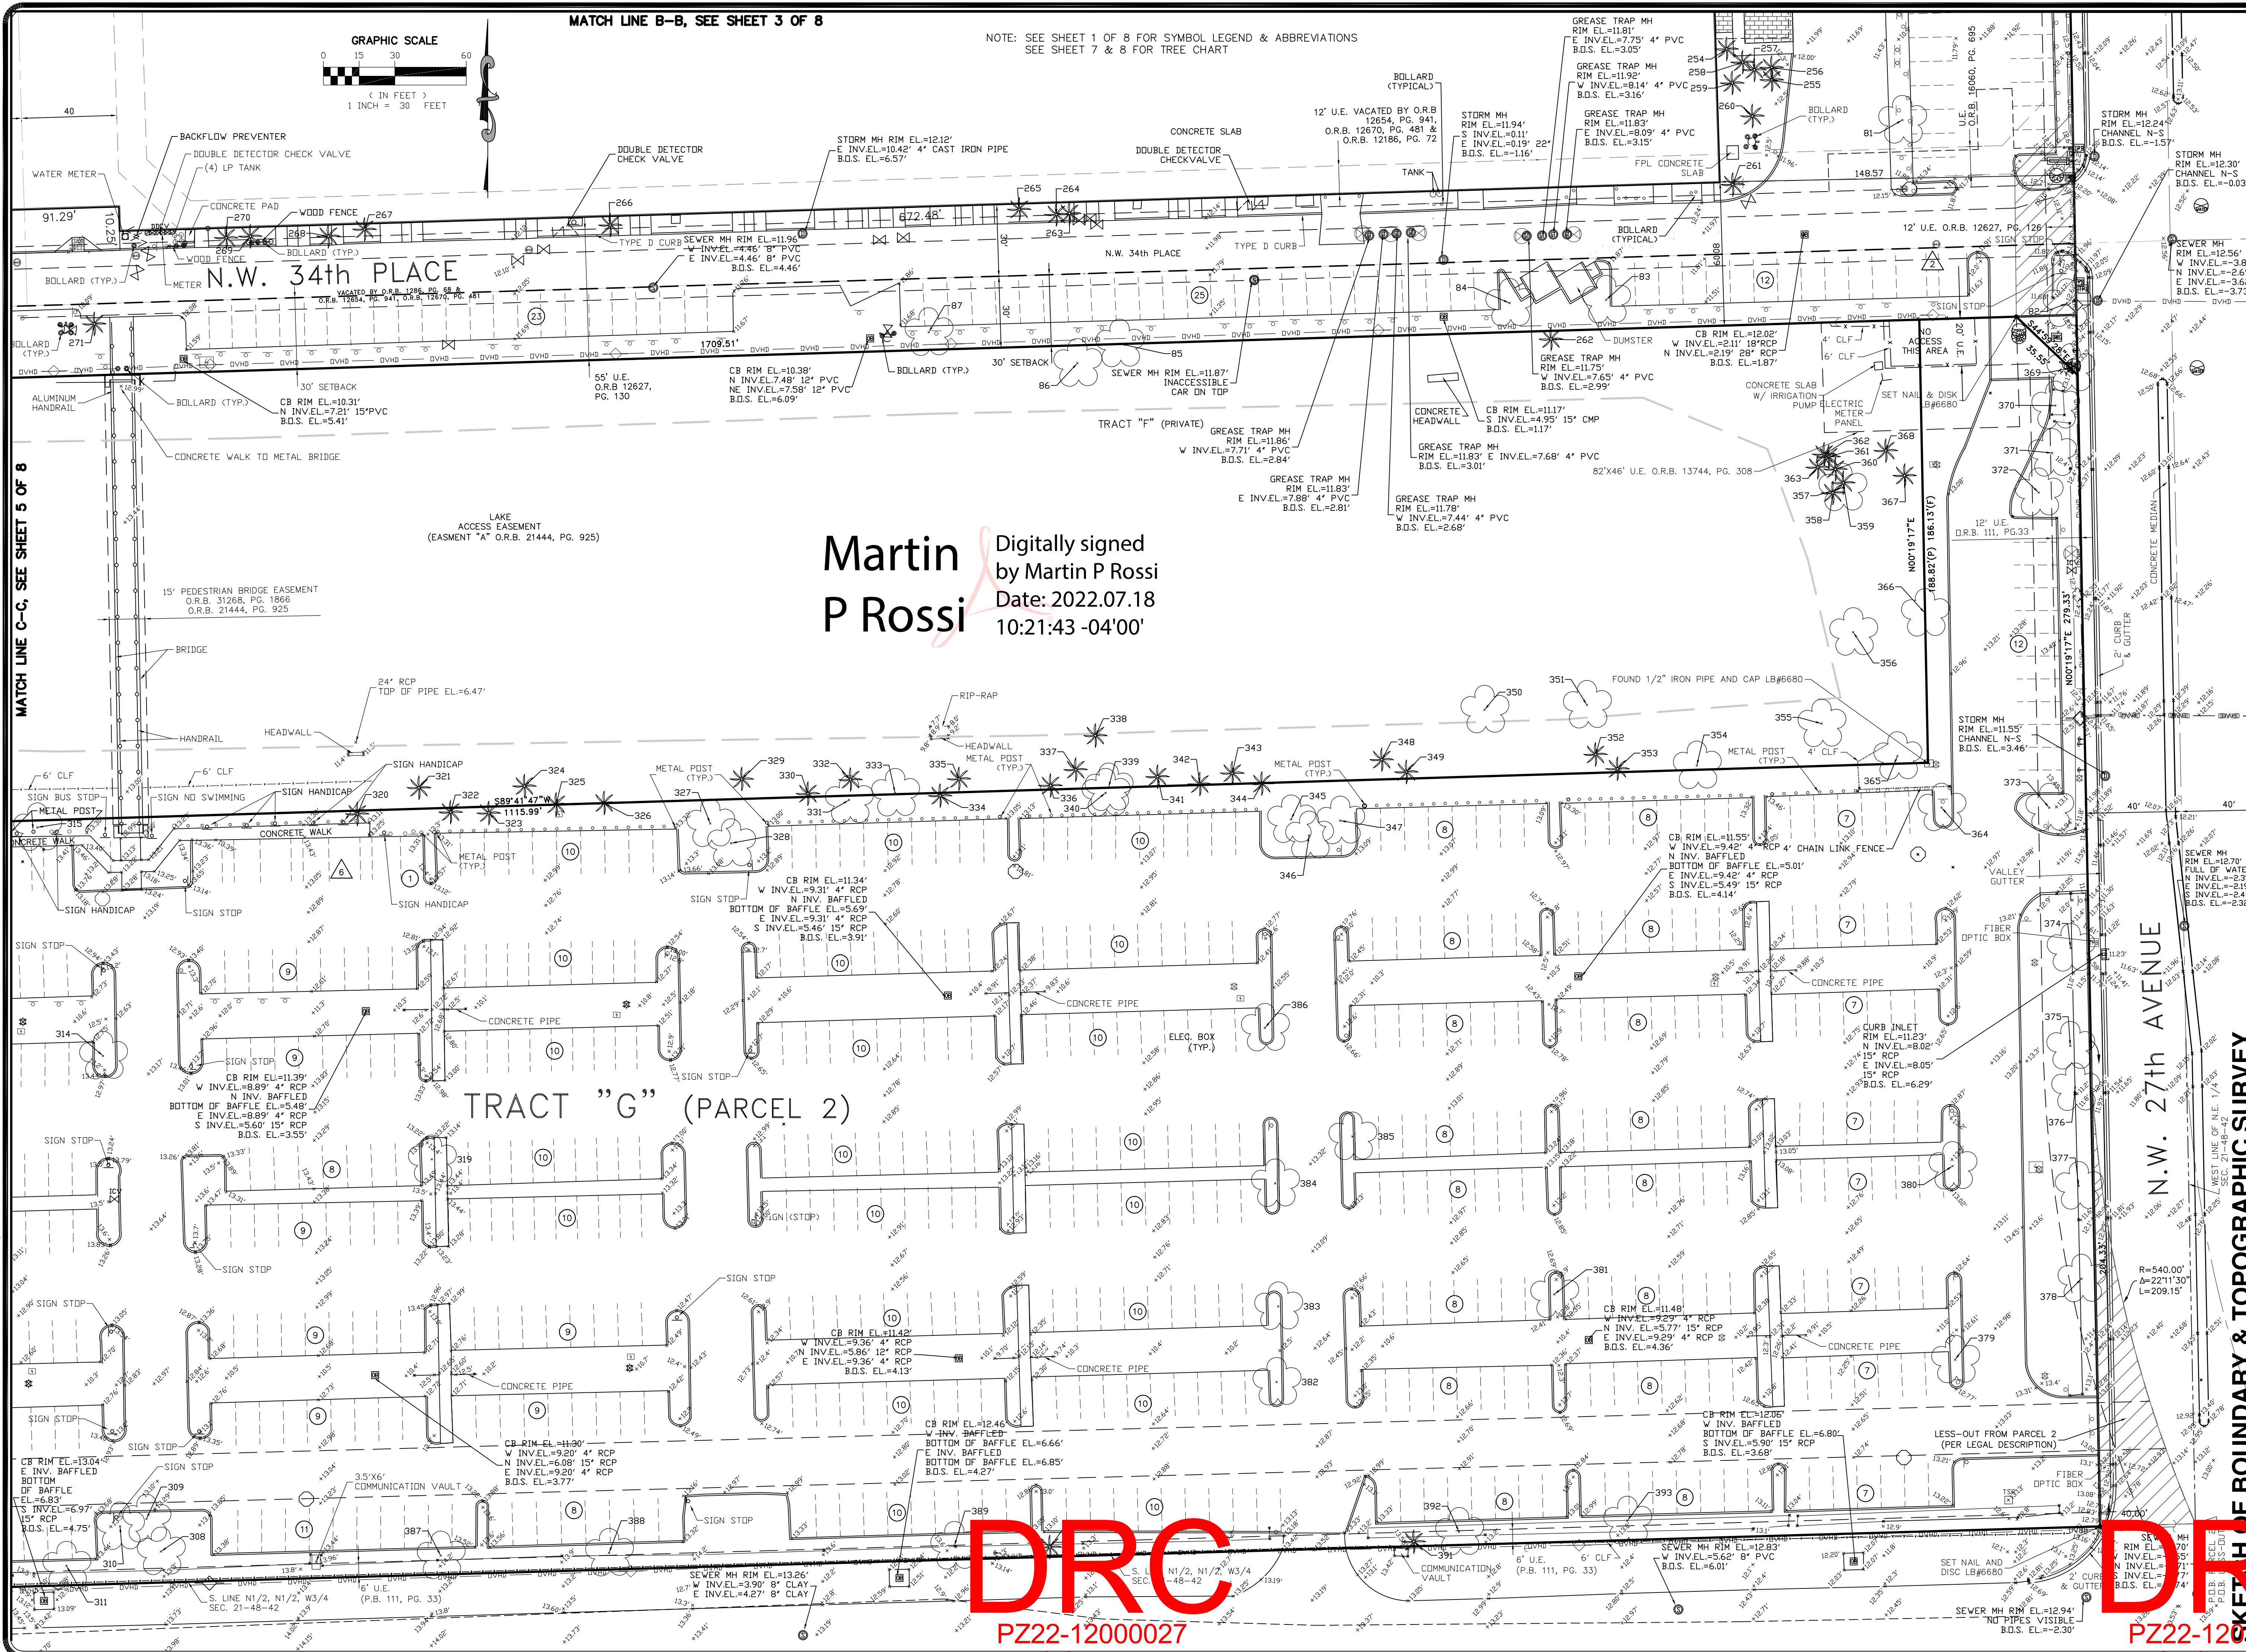

Martin P Rossi  
Digitally signed  
by Martin P Rossi  
Date: 2022.07.18  
10:21:43 -04'00'

NO.	REV.	DATE	DESCRIPTION
1	1	07/02/2025	ISSUED FOR PERMIT

**FESTIVAL FLEA MARKET**  
POMPANO BEACH - FLORIDA

**MILLER LEGG**  
South Florida Office: 5747 N. Andrews Way  
Ft. Lauderdale, Florida 33309-2984  
954-436-7000 • Fax: 954-436-8664  
www.millerlegg.com

SKETCH OF BOUNDARY & TOPOGRAPHIC SURVEY

CERTIFICATE OF AUTHORIZATION  
EB7318, LB6680, LC0337  
PROJECT / FILE NO.  
1-00051  
DRAWING NO.  
2  
SHEET NO.  
8

DRC

PZ22-12000027

10/5/2022

PZ22-12000027

8/17/2022