


- A 1.5" FLORIDA DOT ASPHALT TYPE S-III, OR S-III-R, PER CITY OF MIAMI GARDENS, ASPHALT SHALL BE PLACED IN TWO (2) LIFTS.
- ALTERNATELY, FDOT ROAD AND BRIDGE DESIGN CRITERIA FOR A SUPER PAVE MIXTURE WITH AN EQUIVALENT TRAFFIC LEVEL DESIGN MIXTURE AS ABOVE, WILL BE ACCEPTED.
- B 8" CRUSHED LIMEROCK BASE COURSE HAVING A MINIMUM LBR OF 100 AND MINIMUM CARBON CALCIUM CONTENT 70% COMPACTED TO AT LEAST 98% OF THE MODIFIED PROCTOR MAXIMUM DRY DENSITY PER ASTM D-1557, PLACED IN (2) LIFTS, PER MG, PW.
- C TYPE B OR C, 12" STABILIZED SUB-BASE FILLED WITH MINIMUM LBR OF 40 COMPACTED TO AT LEAST 98% OF THE MODIFIED PROCTOR MAXIMUM DRY DENSITY PER ASTM D-1557.

LIGHT AND MEDIUM DUTY FLEXIBLE PAVEMENT
N.T.S.

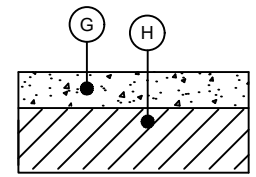


- G 6 INCHES OF REINFORCED CONCRETE, WITH A MINIMUM COMPRESSIVE STRENGTH OF 5000 PSI.
- H 12" CRUSHED LIMEROCK BASE COURSE HAVING A MINIMUM LBR OF 100 AND MINIMUM CARBON CALCIUM CONTENT 70% COMPACTED TO AT LEAST 98% OF THE MODIFIED PROCTOR MAXIMUM DRY DENSITY PER ASTM D-1557, PLACED IN (2) LIFTS, PER MG, PW.
- 12" LIMEROCK BASE (HEAVYLOAD PAVEMENT) TO BE PLACED IN (2) 6" COMPACTED LIFTS

HEAVY LOADING (USE)
LOADING AREAS, DUMPSTER PADS
N.T.S.


NOTES:
1. BASE MATERIAL SHALL BE EXTENDED A MINIMUM OF 1 FOOT BEYOND THE BACK OF CURB AND SUB-BASE SHALL BE EXTENDED 1 FOOT MIN. BEYOND THE BASE.

NOTE:
SEE GEOTECHNICAL REPORT, (PREPARED BY EAST COAST TESTING AND ENGINEERING DATED JUNE 20, 2016.), FOR SITE PREPARATION AND DETAILED PAVEMENT SECTION REQUIREMENTS.

PAVING DETAILS
N.T.S.

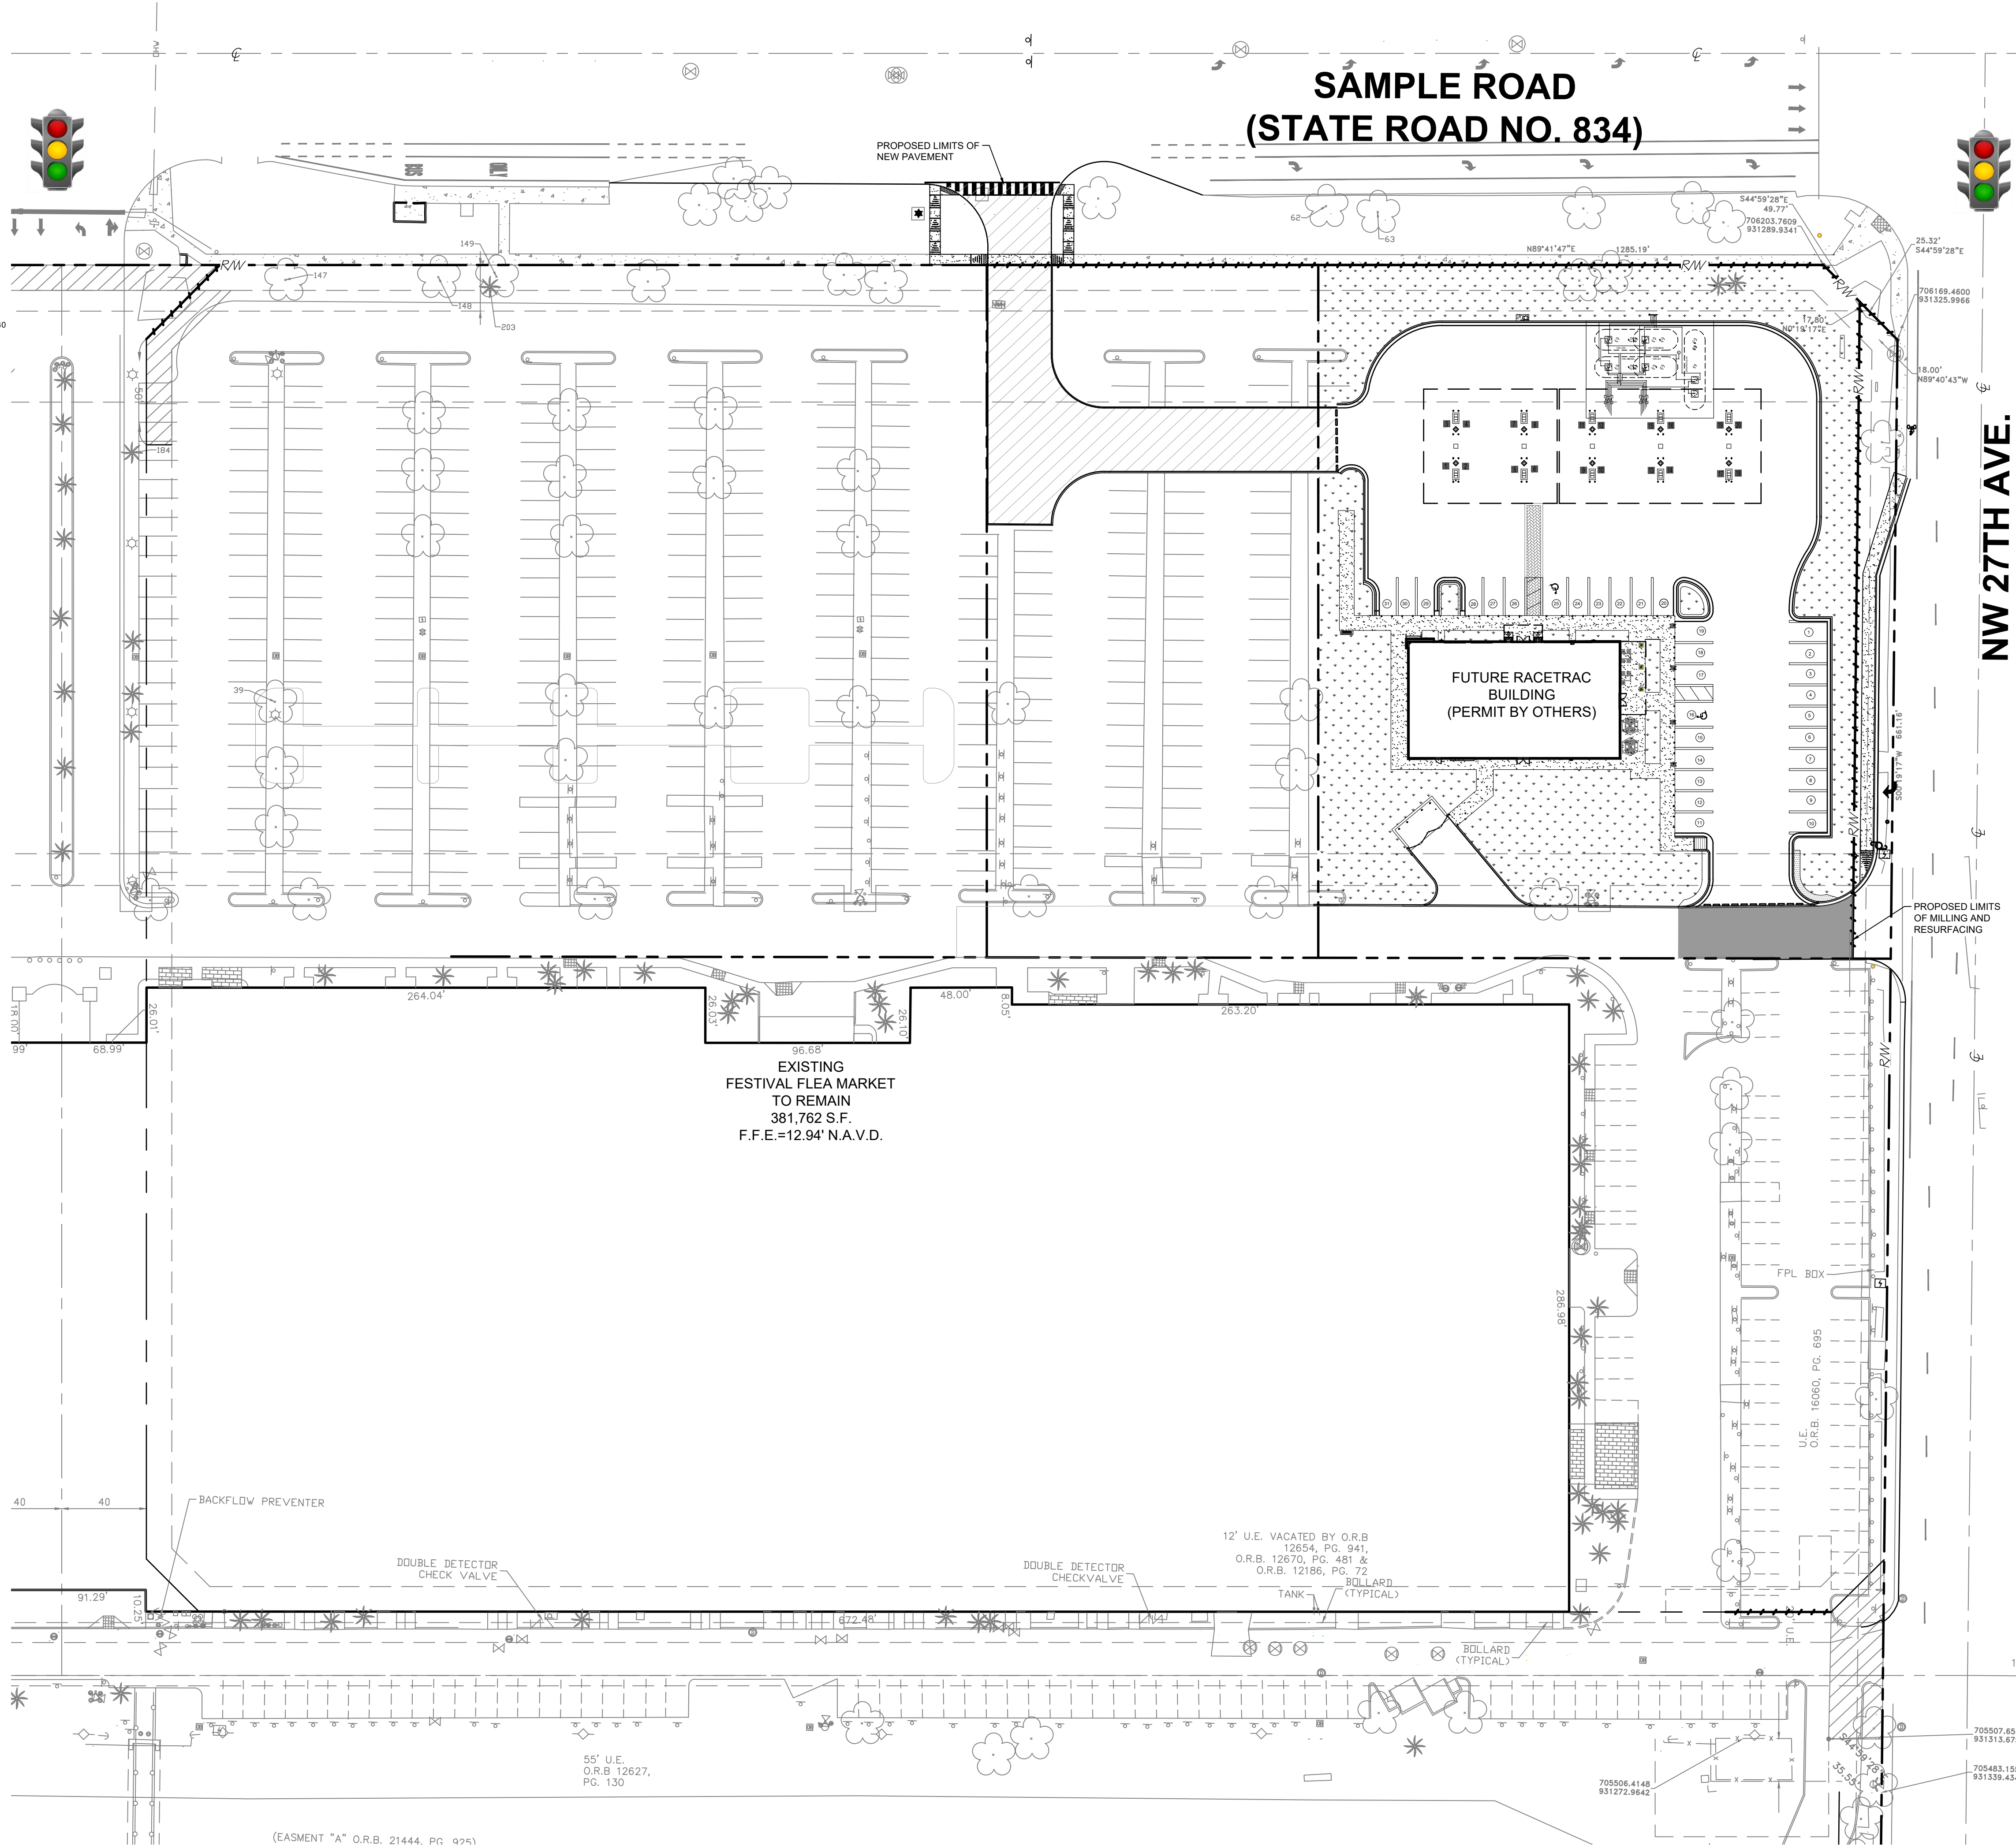


B.C.H.C.E.D. REF. NO. 200617002

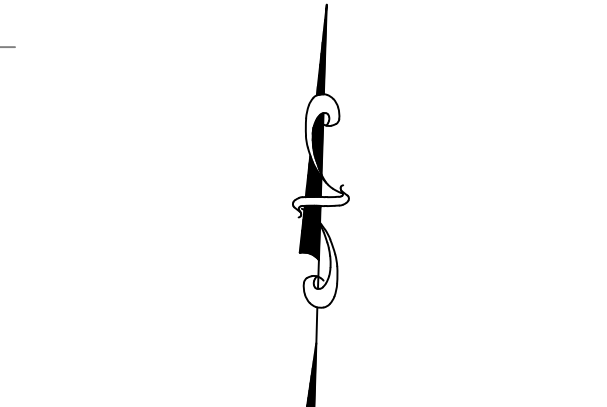

- HATCH LEGEND**
- PROPOSED CONCRETE SIDEWALK (SEE DETAIL SHEET C-11.0)
 - PROPOSED LIMITS OF MILLING AND RESURFACING
 - PROPOSED LANDSCAPING
 - PROPOSED PAVERS
 - PROPOSED RESTRIPING AREA
 - PROPOSED NEW PAVEMENT (SEE PAVING DETAILS THIS SHEET)
 - EXISTING FIRE LANE TO BE RESTRIPED



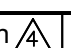
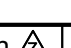
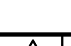

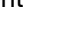


666 N.E. 125th STREET,
SUITE 247
NORTH MIAMI, FL 33161
Phone: 305.720.2079
C.O.A. 33221

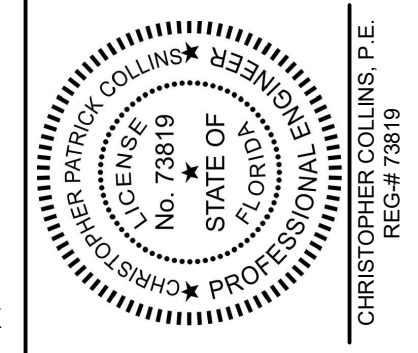

This item has been digitally signed and sealed by Christopher P. Collins, P.E. on the date adjacent to the seal.

Printed copies of this document are not considered signed and sealed and the signature must be verified on any electronics copies.

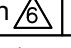Revision 	Date
Comment	
Revision 	Date
Comment	
Designed by:	C.P.C.
Drawn by:	A.T.S.
Checked by:	C.P.C.
Approved by:	C.P.C.
Scale:	1" = 40'
Date:	05/25/2022
Job No.:	I002
© 2025	
Plans for	
FESTIVAL MARKETPLACE	
2900 W SAMPLE ROAD POMPANO BEACH, FLORIDA	
ON-SITE PAVEMENT PLAN	
Sheet No.	C-7.5

Sunshine811
Call 811 or visit sunshine811.com two full business days before digging to have buried facilities located and marked.
Check positive response codes before you dig!