




8154 NW 67TH STREET  
MIAMI, FL 33166  
TEL: 305.228.8305

FLORIDA LICENSES:  
EF-20000677  
EC-13009671  
CGC-1518544

WWW.ASINET.COM

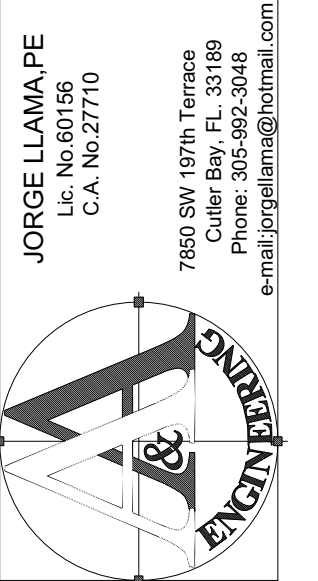

PROJECT INFO:

911 EAST ATLANTIC BLVD  
POMPANO BEACH, FL. 33060

SEAL:

REVISION:

NO. DATE ISSUE

SET:

700MHz Heat Map

SHEET SIZE: ARCH D (24"x36")

DATE:

SCALE: NOT TO SCALE


DRAWING BY: ASINET

SHEET NAME:


1st Floor

SHEET NUMBER:

AAC  
1 of 5  
PZ23-12000043  
04/02/2024

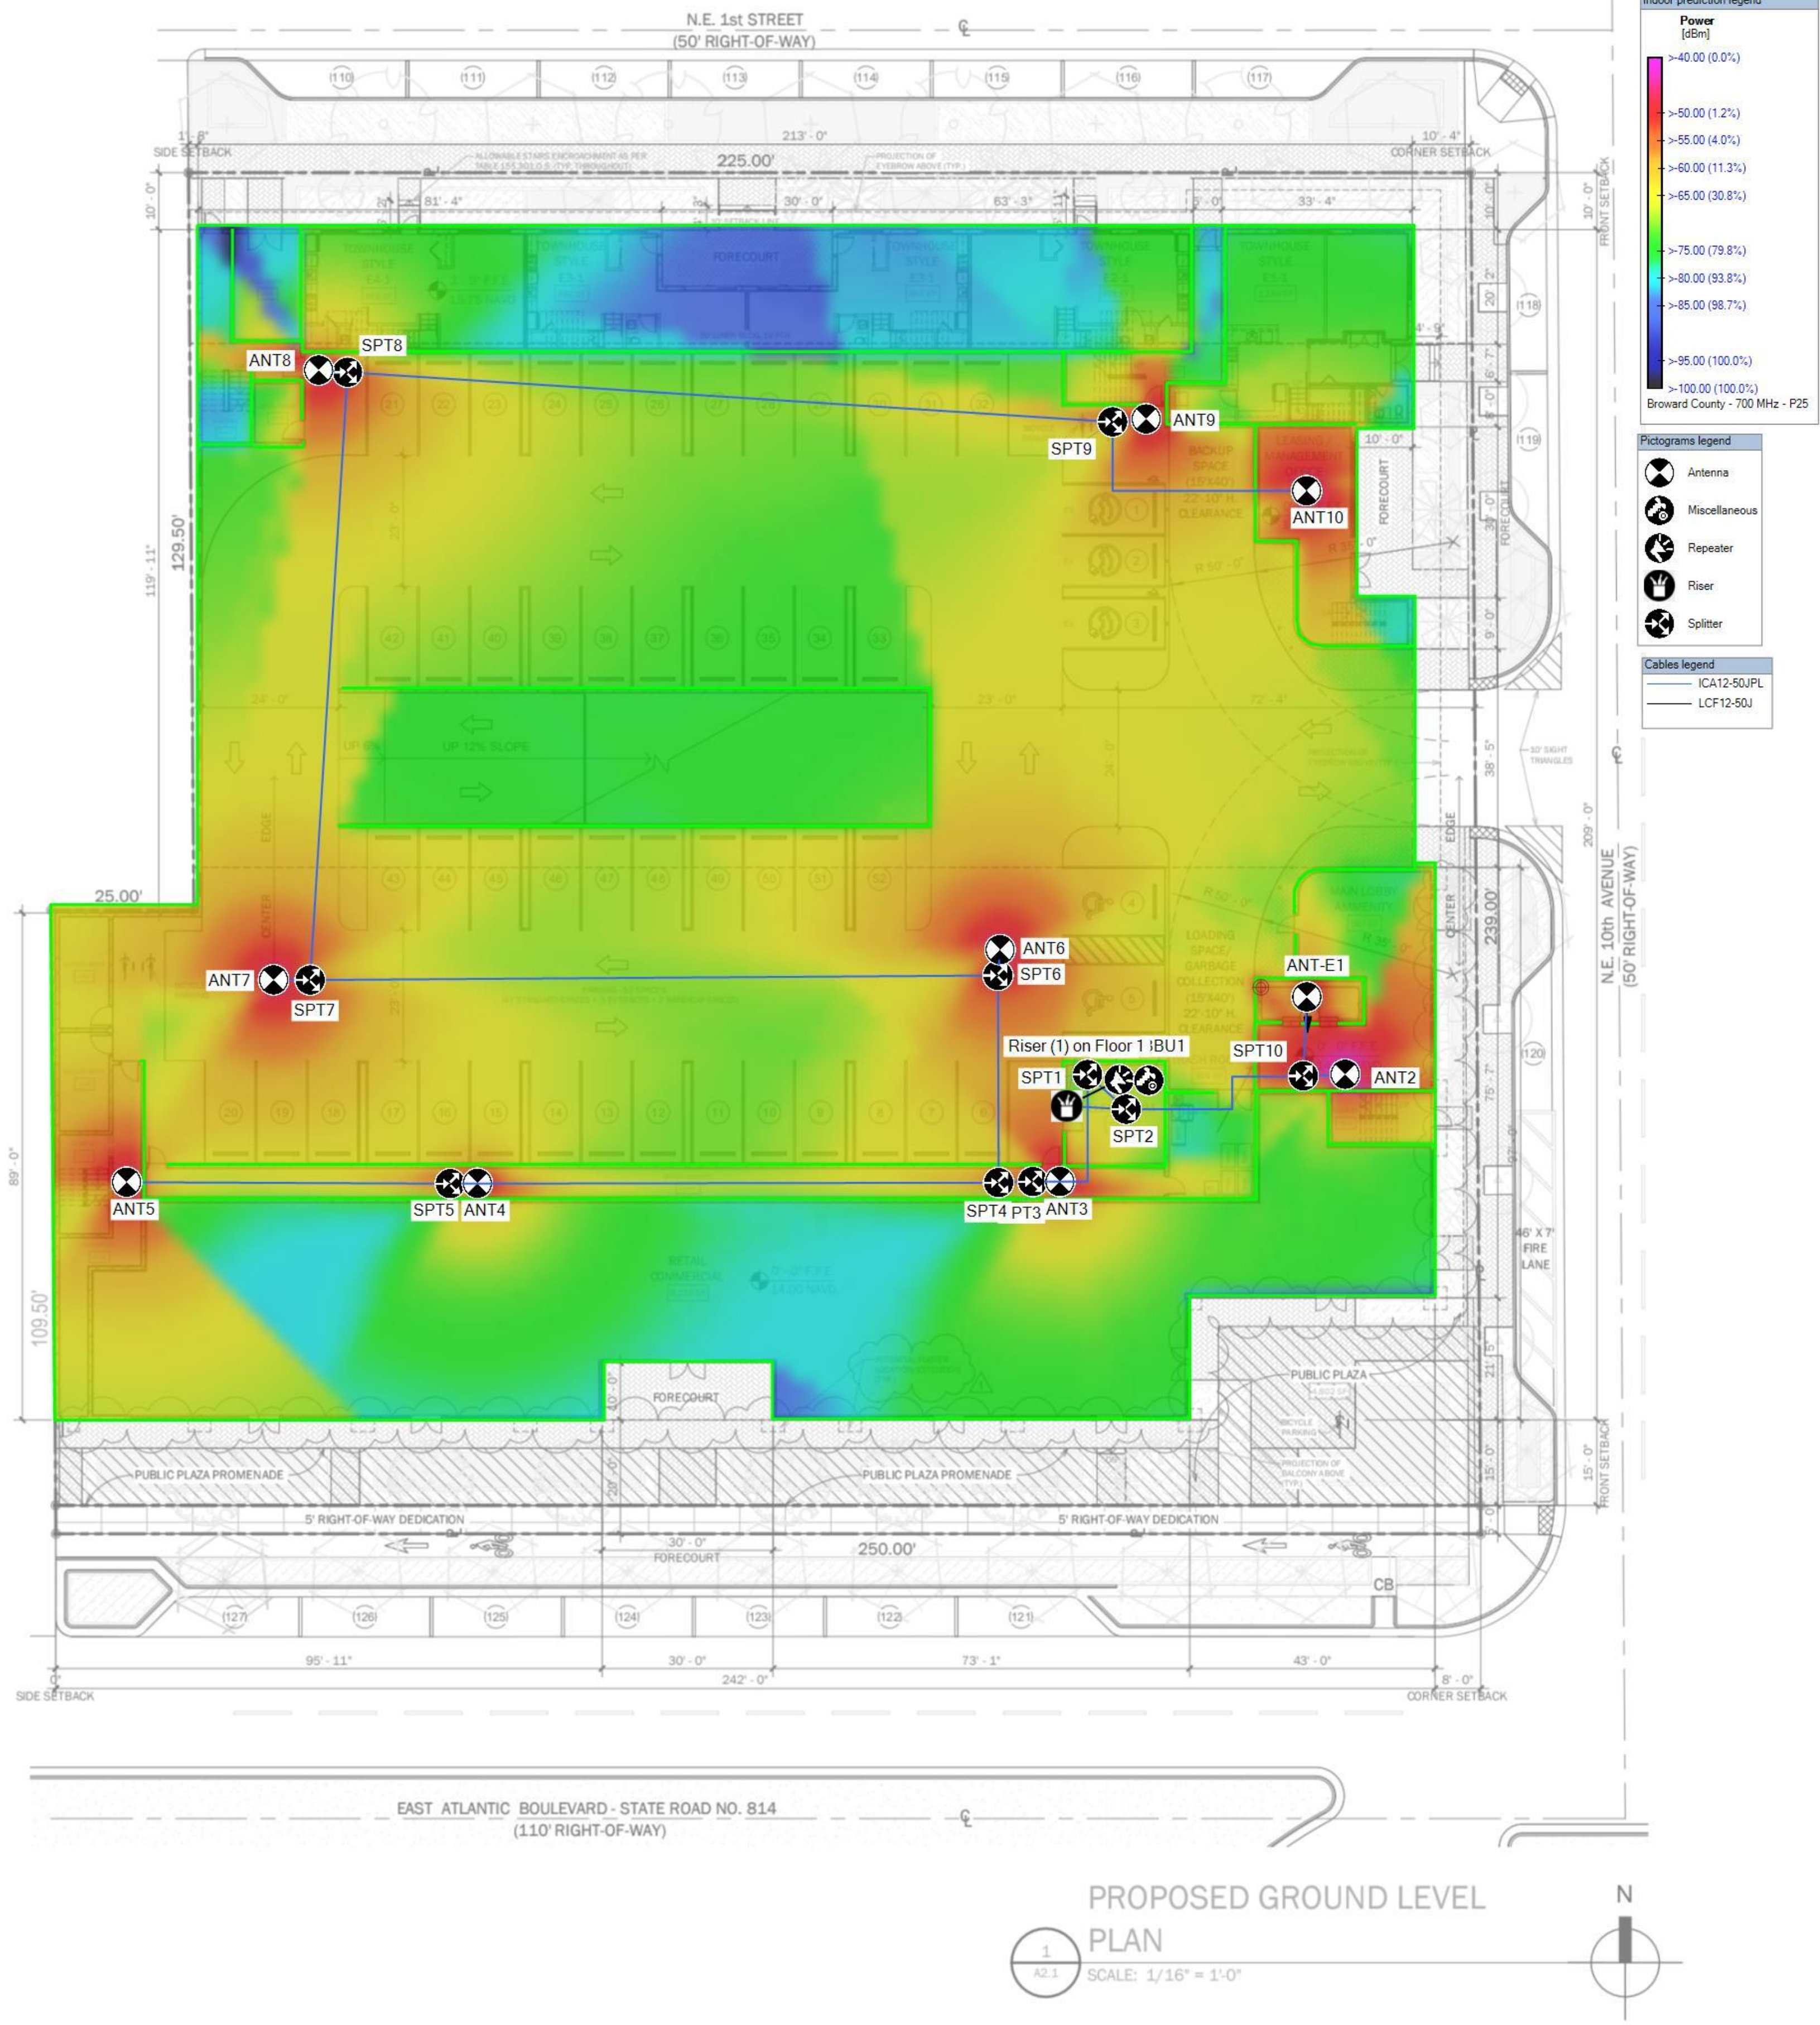




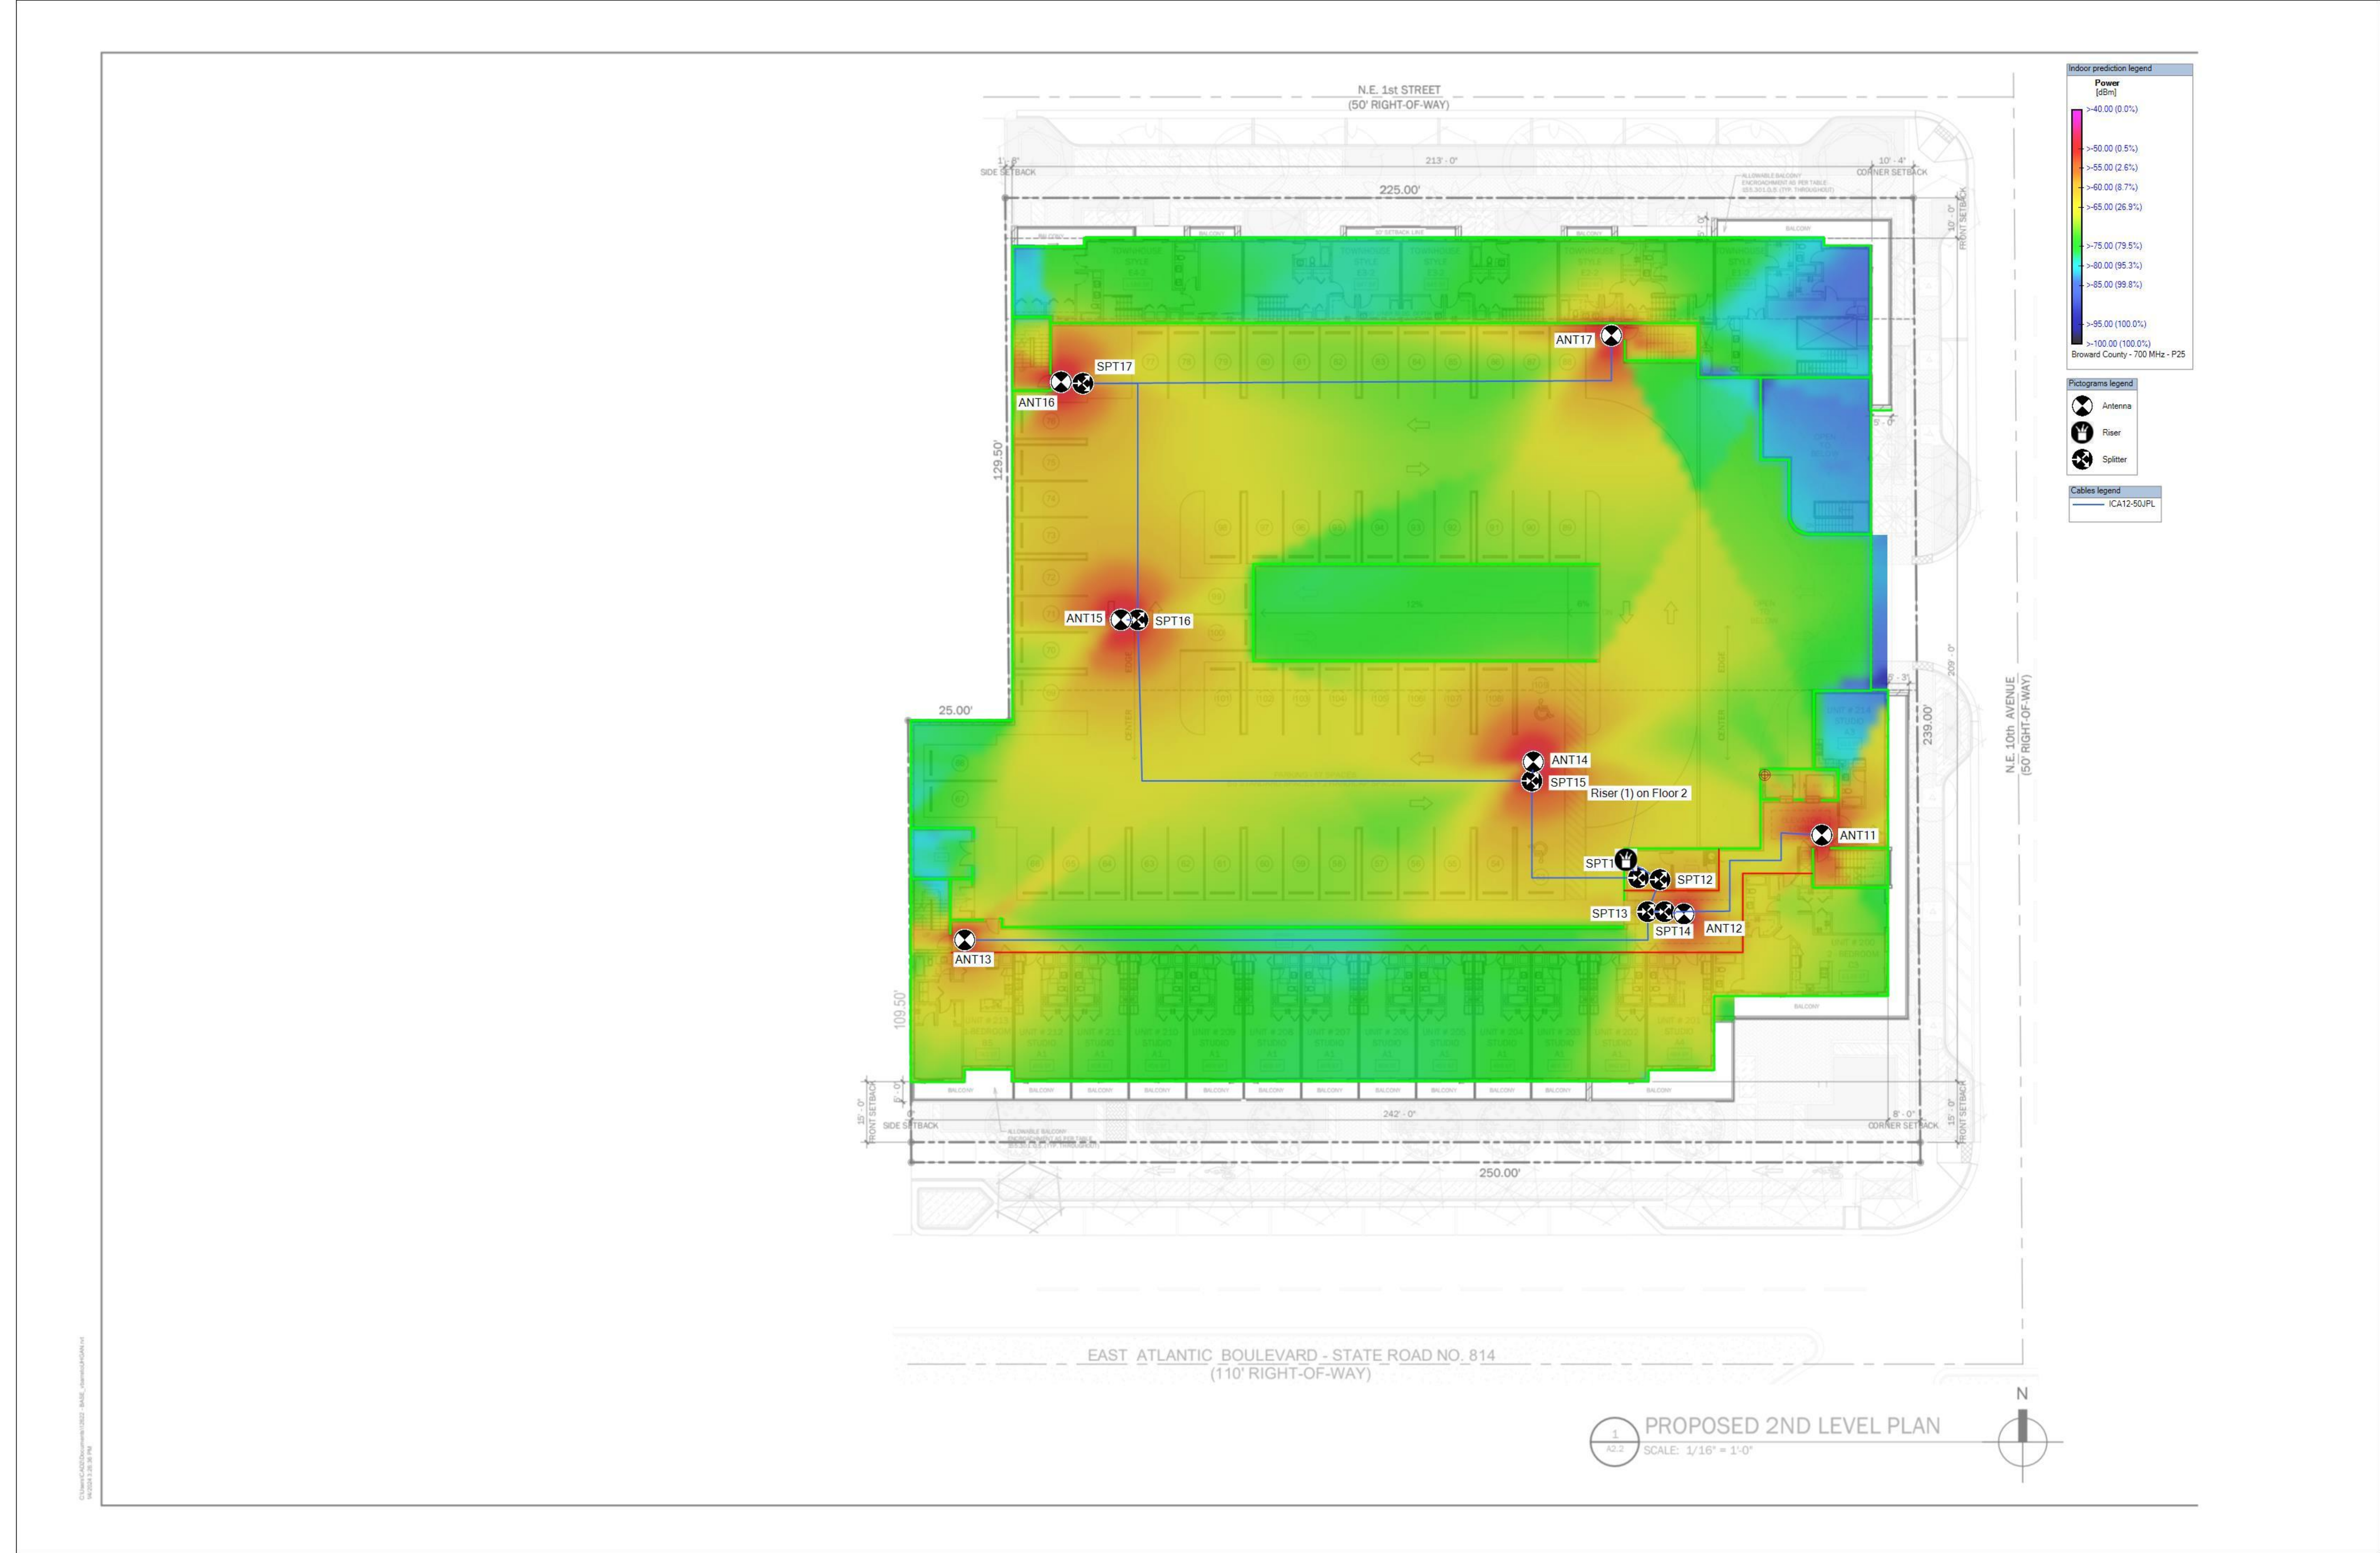

8154 NW 67TH STREET  
MIAMI, FL 33166  
TEL: 305.228.8305

FLORIDA LICENSES:  
EF-20000677  
EC-13009671  
CGC-1518544

WWW.ASINET.COM

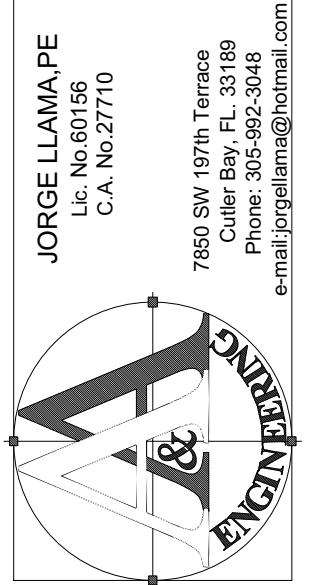

PROJECT INFO:

911 EAST ATLANTIC BLVD  
POMPANO BEACH, FL. 33060

SEAL:

REVISION:		
NO.	DATE	ISSUE

SET:

700MHz Heat Map

SHEET SIZE: ARCH D (24"x36")

DATE:

SCALE: NOT TO SCALE


DRAWING BY: ASINET

SHEET NAME:

2nd Floor

SHEET NUMBER:




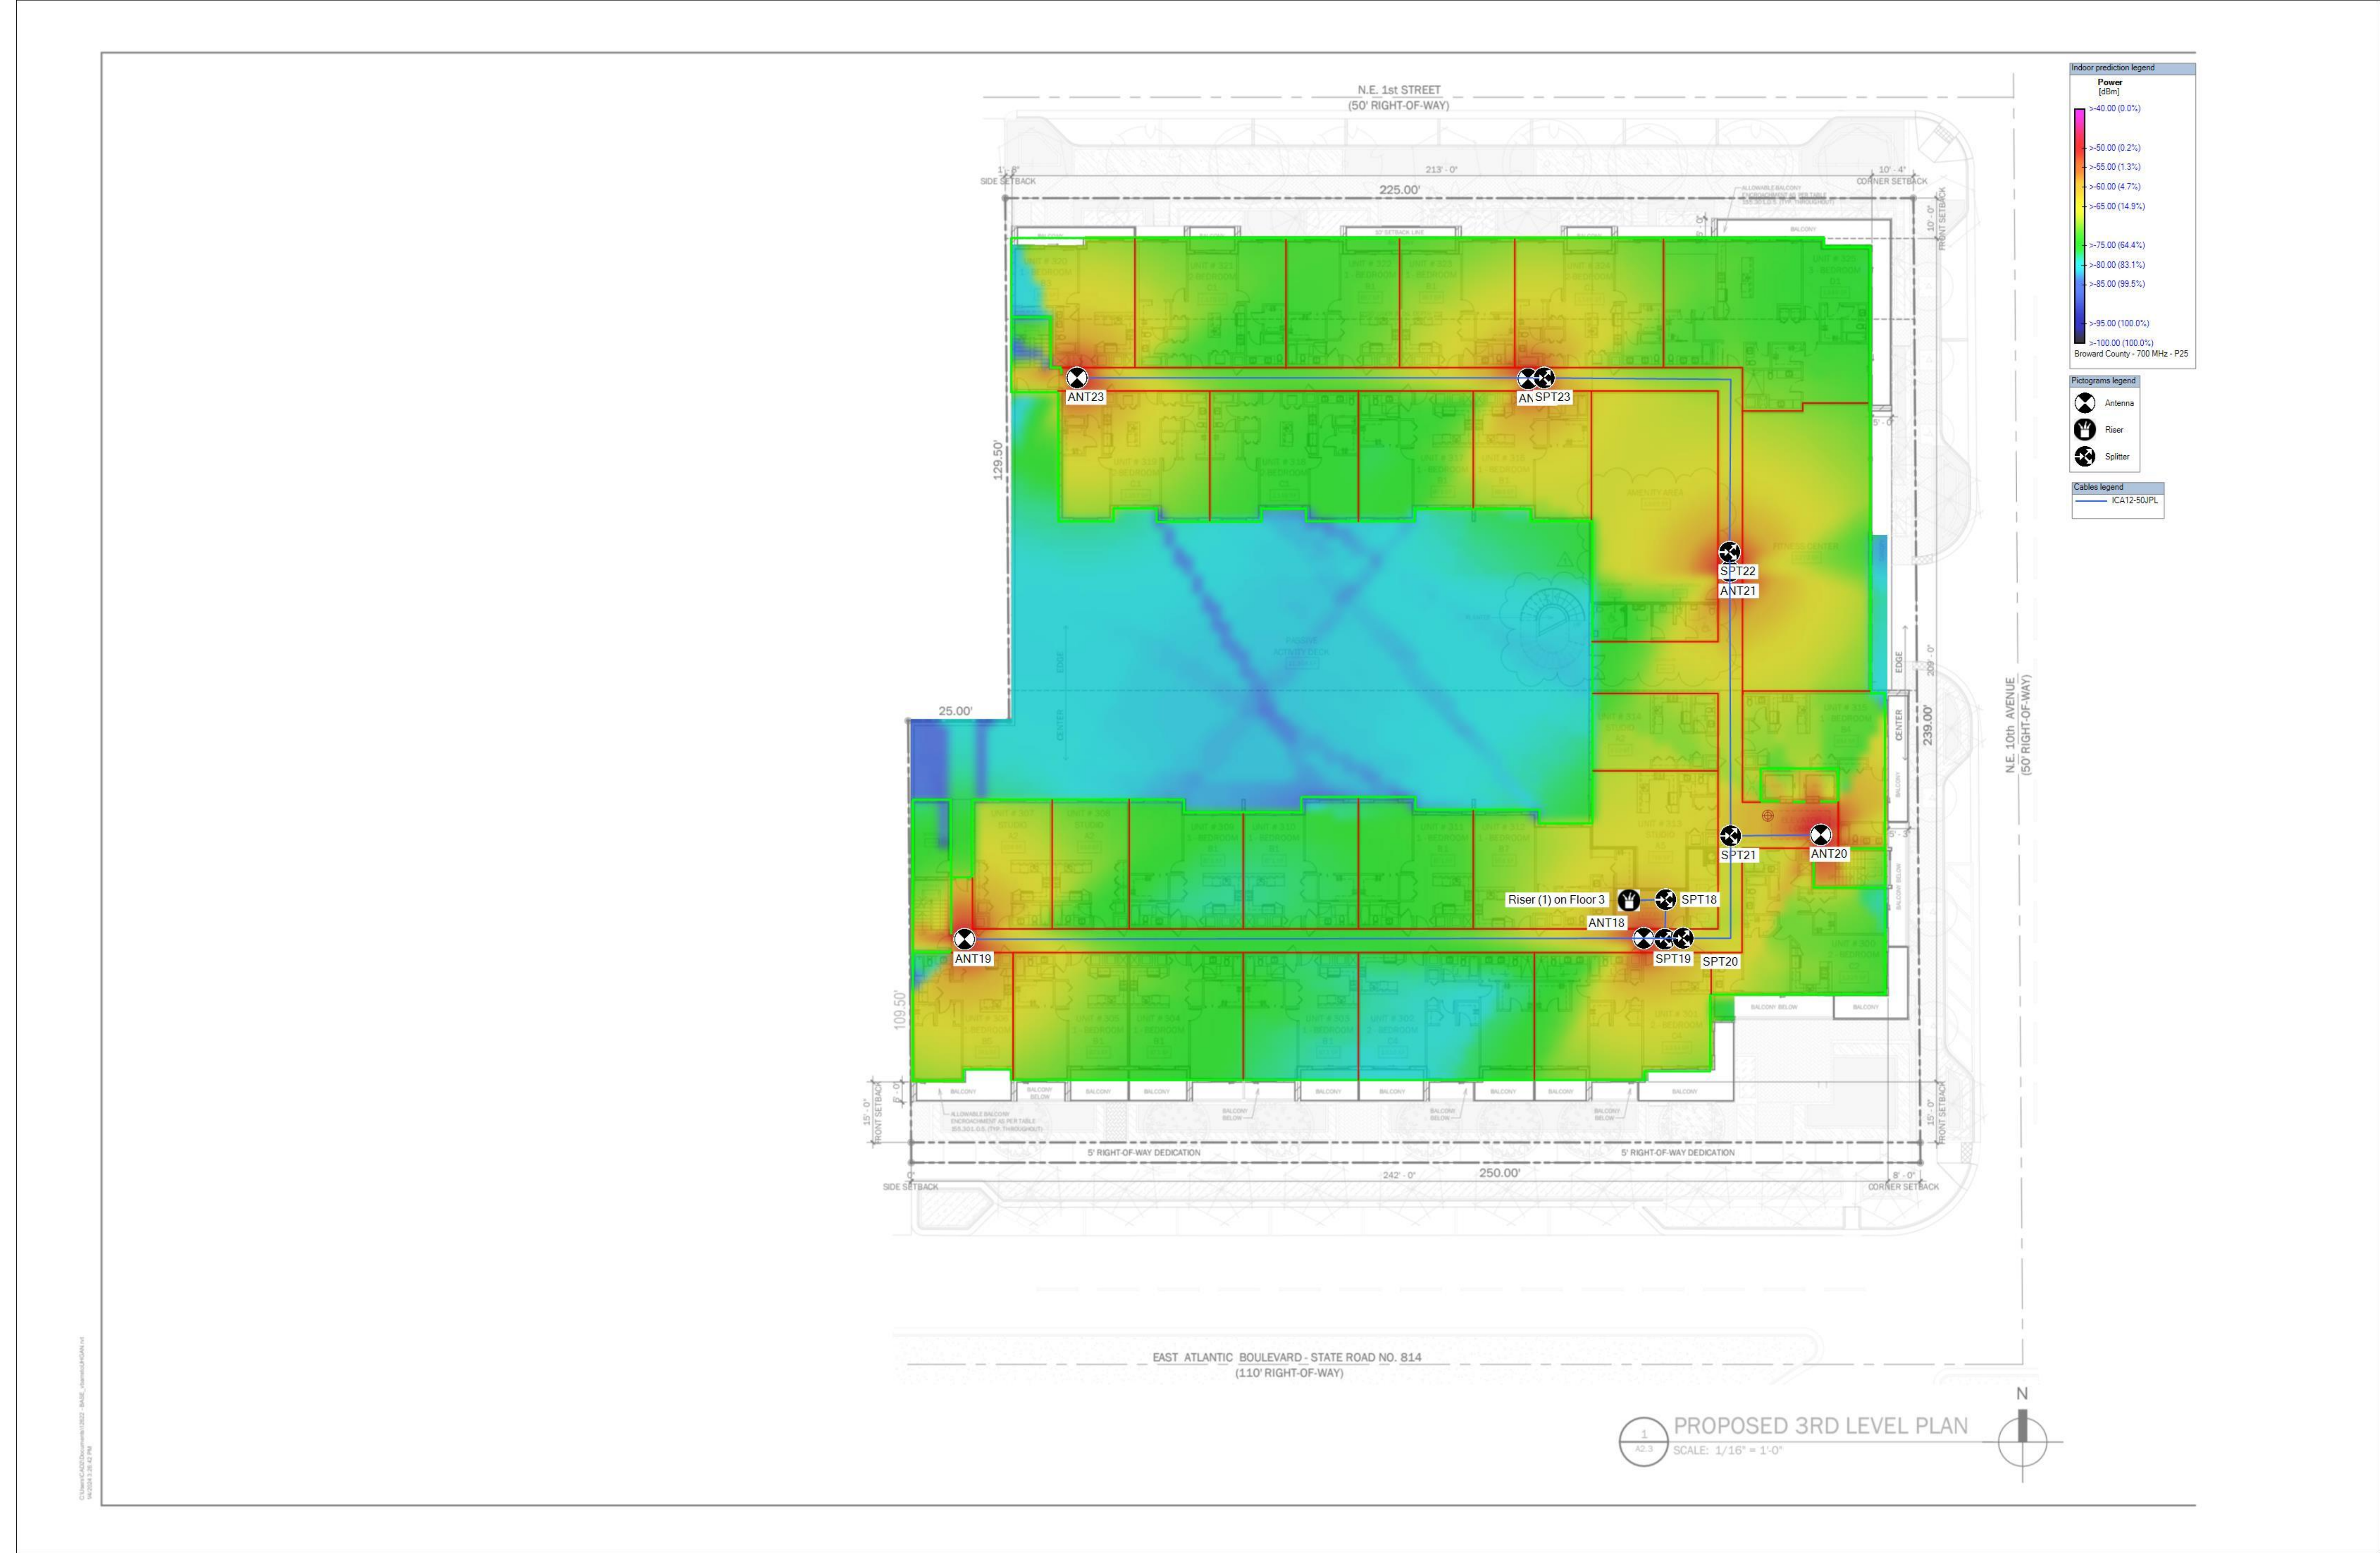

8154 NW 67TH STREET  
MIAMI, FL 33166  
TEL: 305.228.8305

FLORIDA LICENSES:  
EF-20000677  
EC-13009671  
CGC-1518544

WWW.ASINET.COM

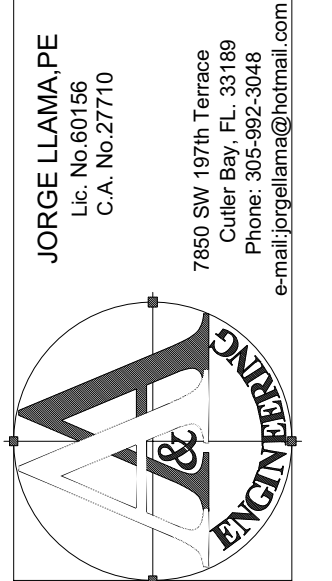

PROJECT INFO:

911 EAST ATLANTIC BLVD  
POMPANO BEACH, FL. 33060

SEAL:

REVISION:		
NO.	DATE	ISSUE

SET:

700MHz Heat Map

SHEET SIZE: ARCH D (24"x36")

DATE:

SCALE: NOT TO SCALE

DRAWING BY: ASINET


SHEET NAME:

3rd Floor

SHEET NUMBER:

**AAC**  
3 of 5  
PZ23-12000043  
04/02/2024



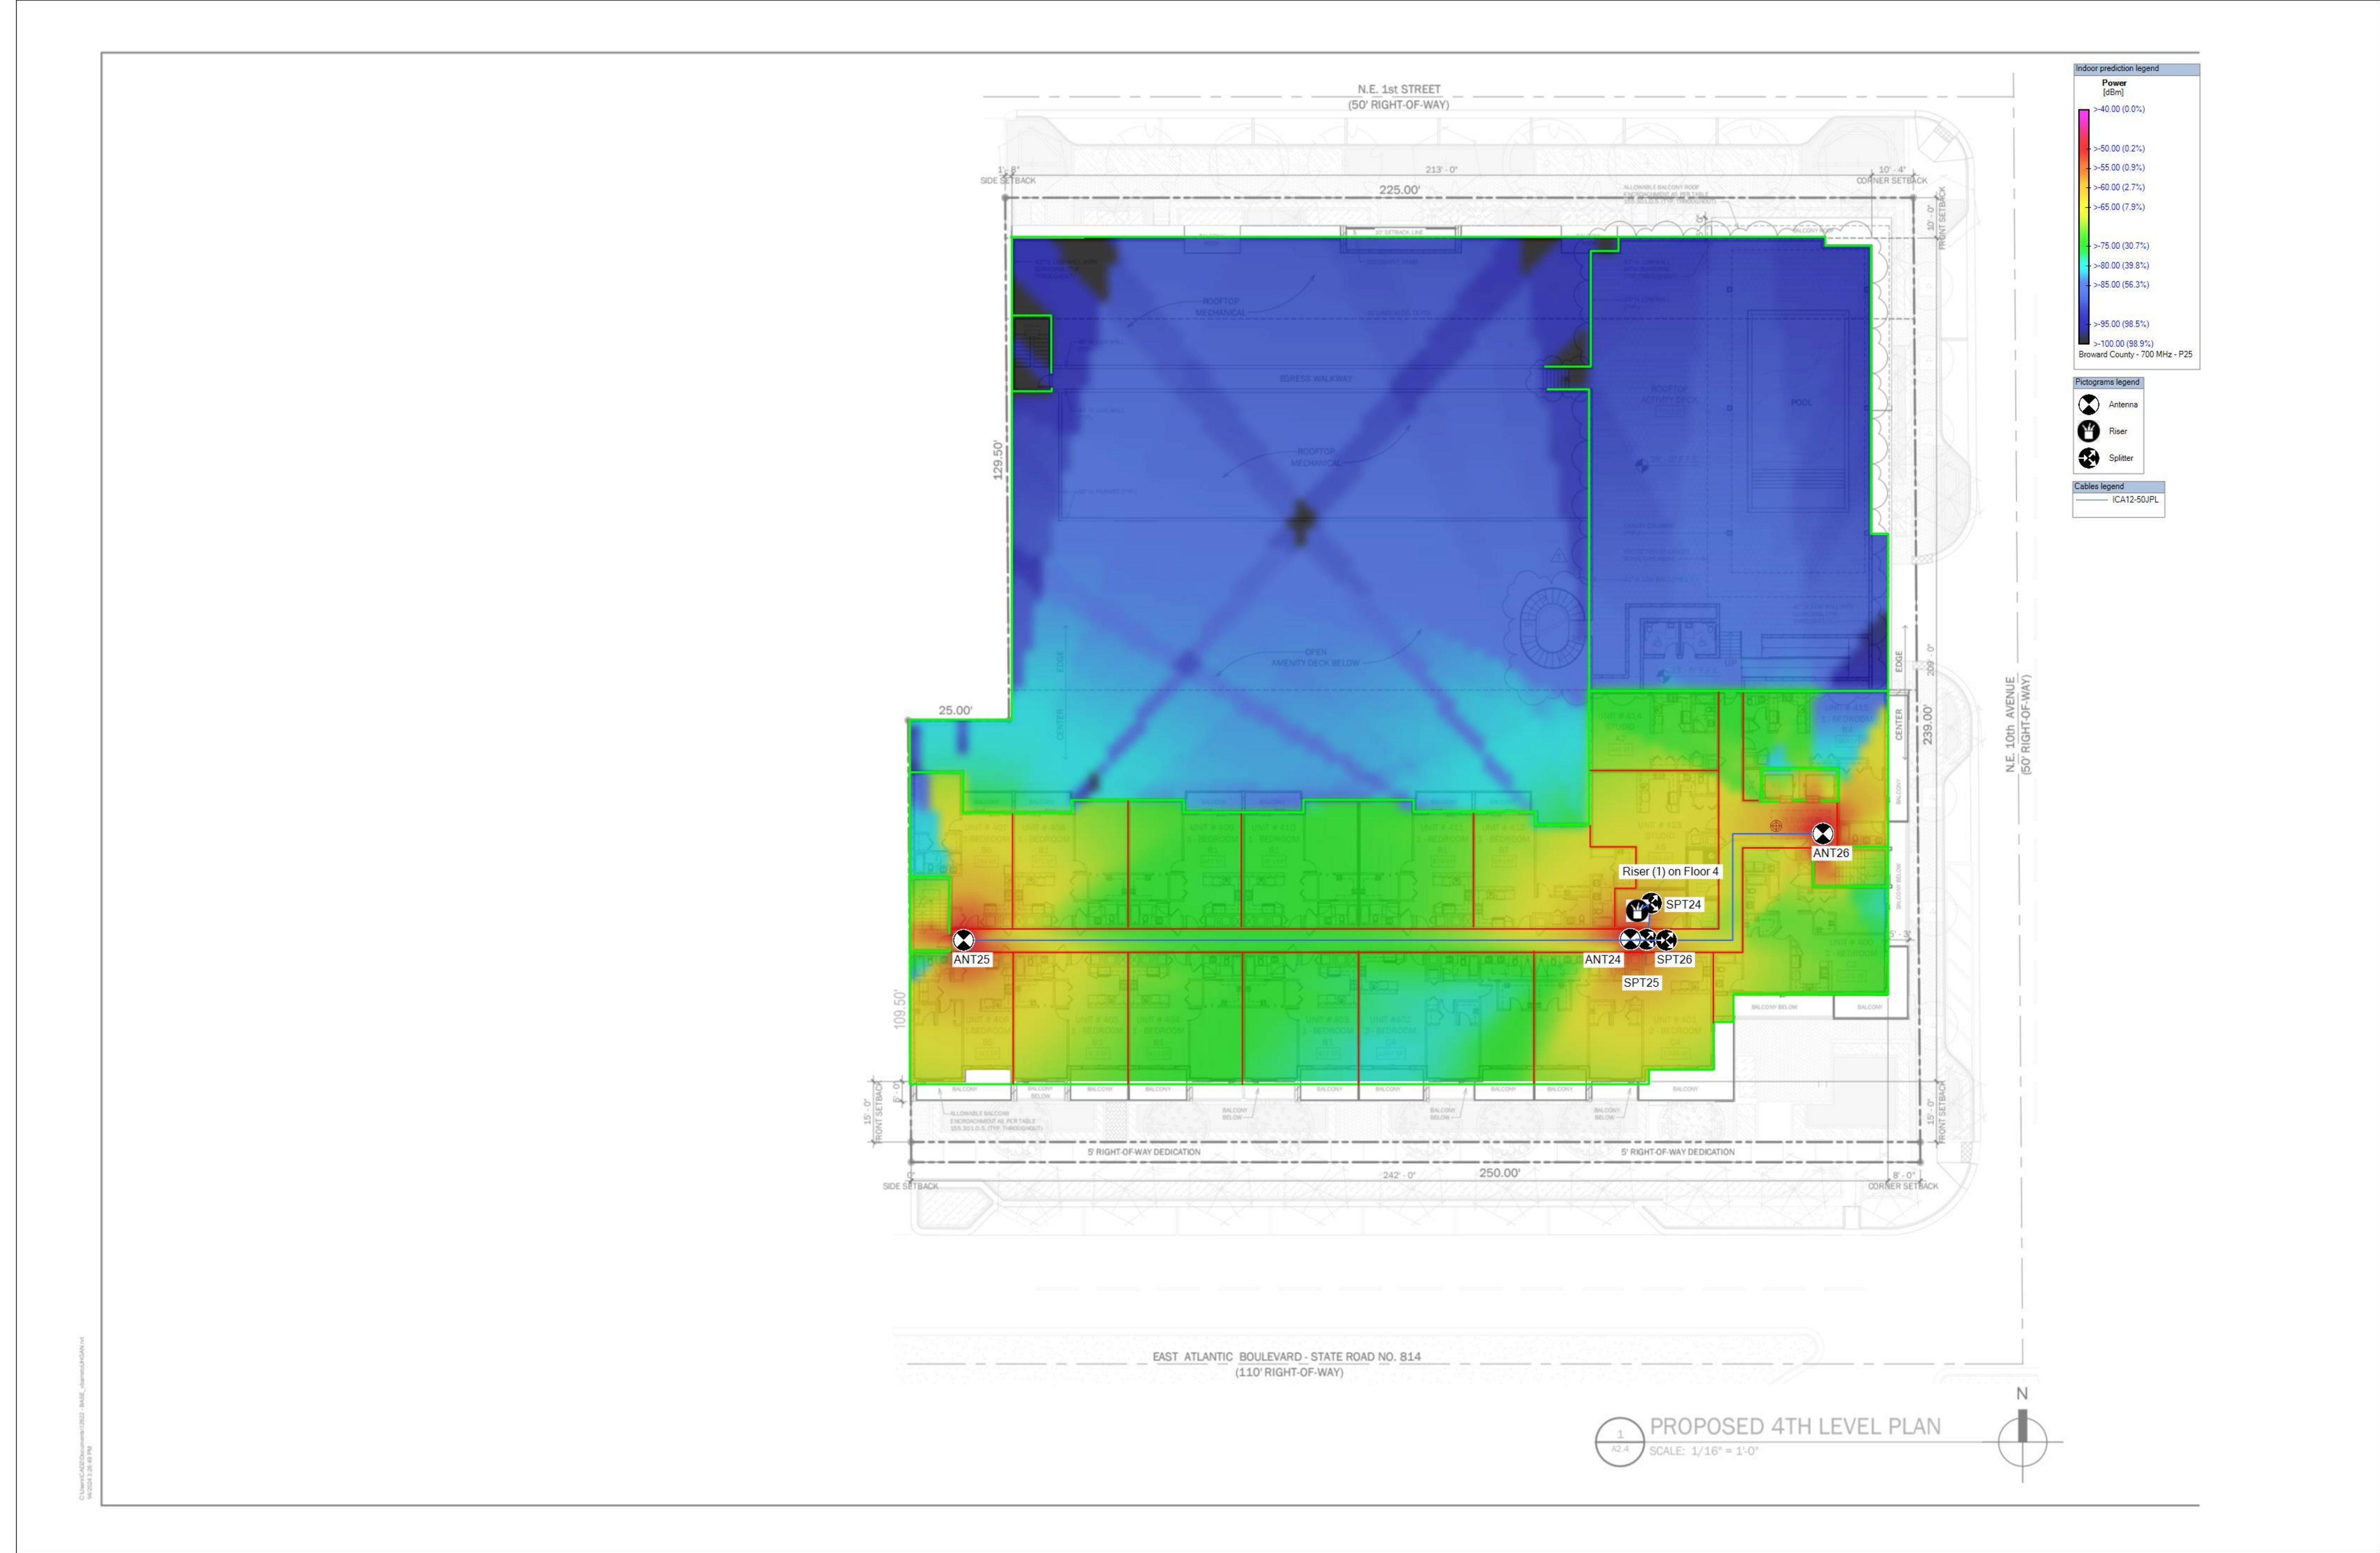

**Indoor prediction legend**

Power [dBm]

- >-40.00 (0.0%)
- >-50.00 (0.2%)
- >-55.00 (0.9%)
- >-60.00 (2.7%)
- >-65.00 (7.9%)
- >-75.00 (30.7%)
- >-80.00 (39.8%)
- >-85.00 (56.3%)
- >-95.00 (98.5%)
- >-100.00 (98.9%)

Broward County - 700 MHz - P25

**Pictograms legend**

- Antenna
- Riser
- Splitter

**Cables legend**

- ICA12-50JPL

1  
A2.4  
PROPOSED 4TH LEVEL PLAN  
SCALE: 1/16" = 1'-0"



8154 NW 67TH STREET  
MIAMI, FL 33166  
TEL: 305.228.8305

FLORIDA LICENSES:  
EF-20000677  
EC-13009671  
CGC-1518544

WWW.ASINET.COM

JORGE LLAMAS PE  
Lic. No. 60195  
C.A. No. 2770  
7850 SW 197th Terrace  
Cutter Bay, FL 33189  
Phone: 305.444.4444  
e-mail: jllamas@asinet.com

PROJECT INFO:

911 EAST ATLANTIC BLVD  
POMPANO BEACH, FL. 33060

SEAL:

REVISION:		
NO.	DATE	ISSUE

SET:

700MHz Heat Map

SHEET SIZE: ARCH D (24"x36")

DATE:

SCALE: NOT TO SCALE


DRAWING BY: ASINET


SHEET NAME:

4th Floor

SHEET NUMBER:



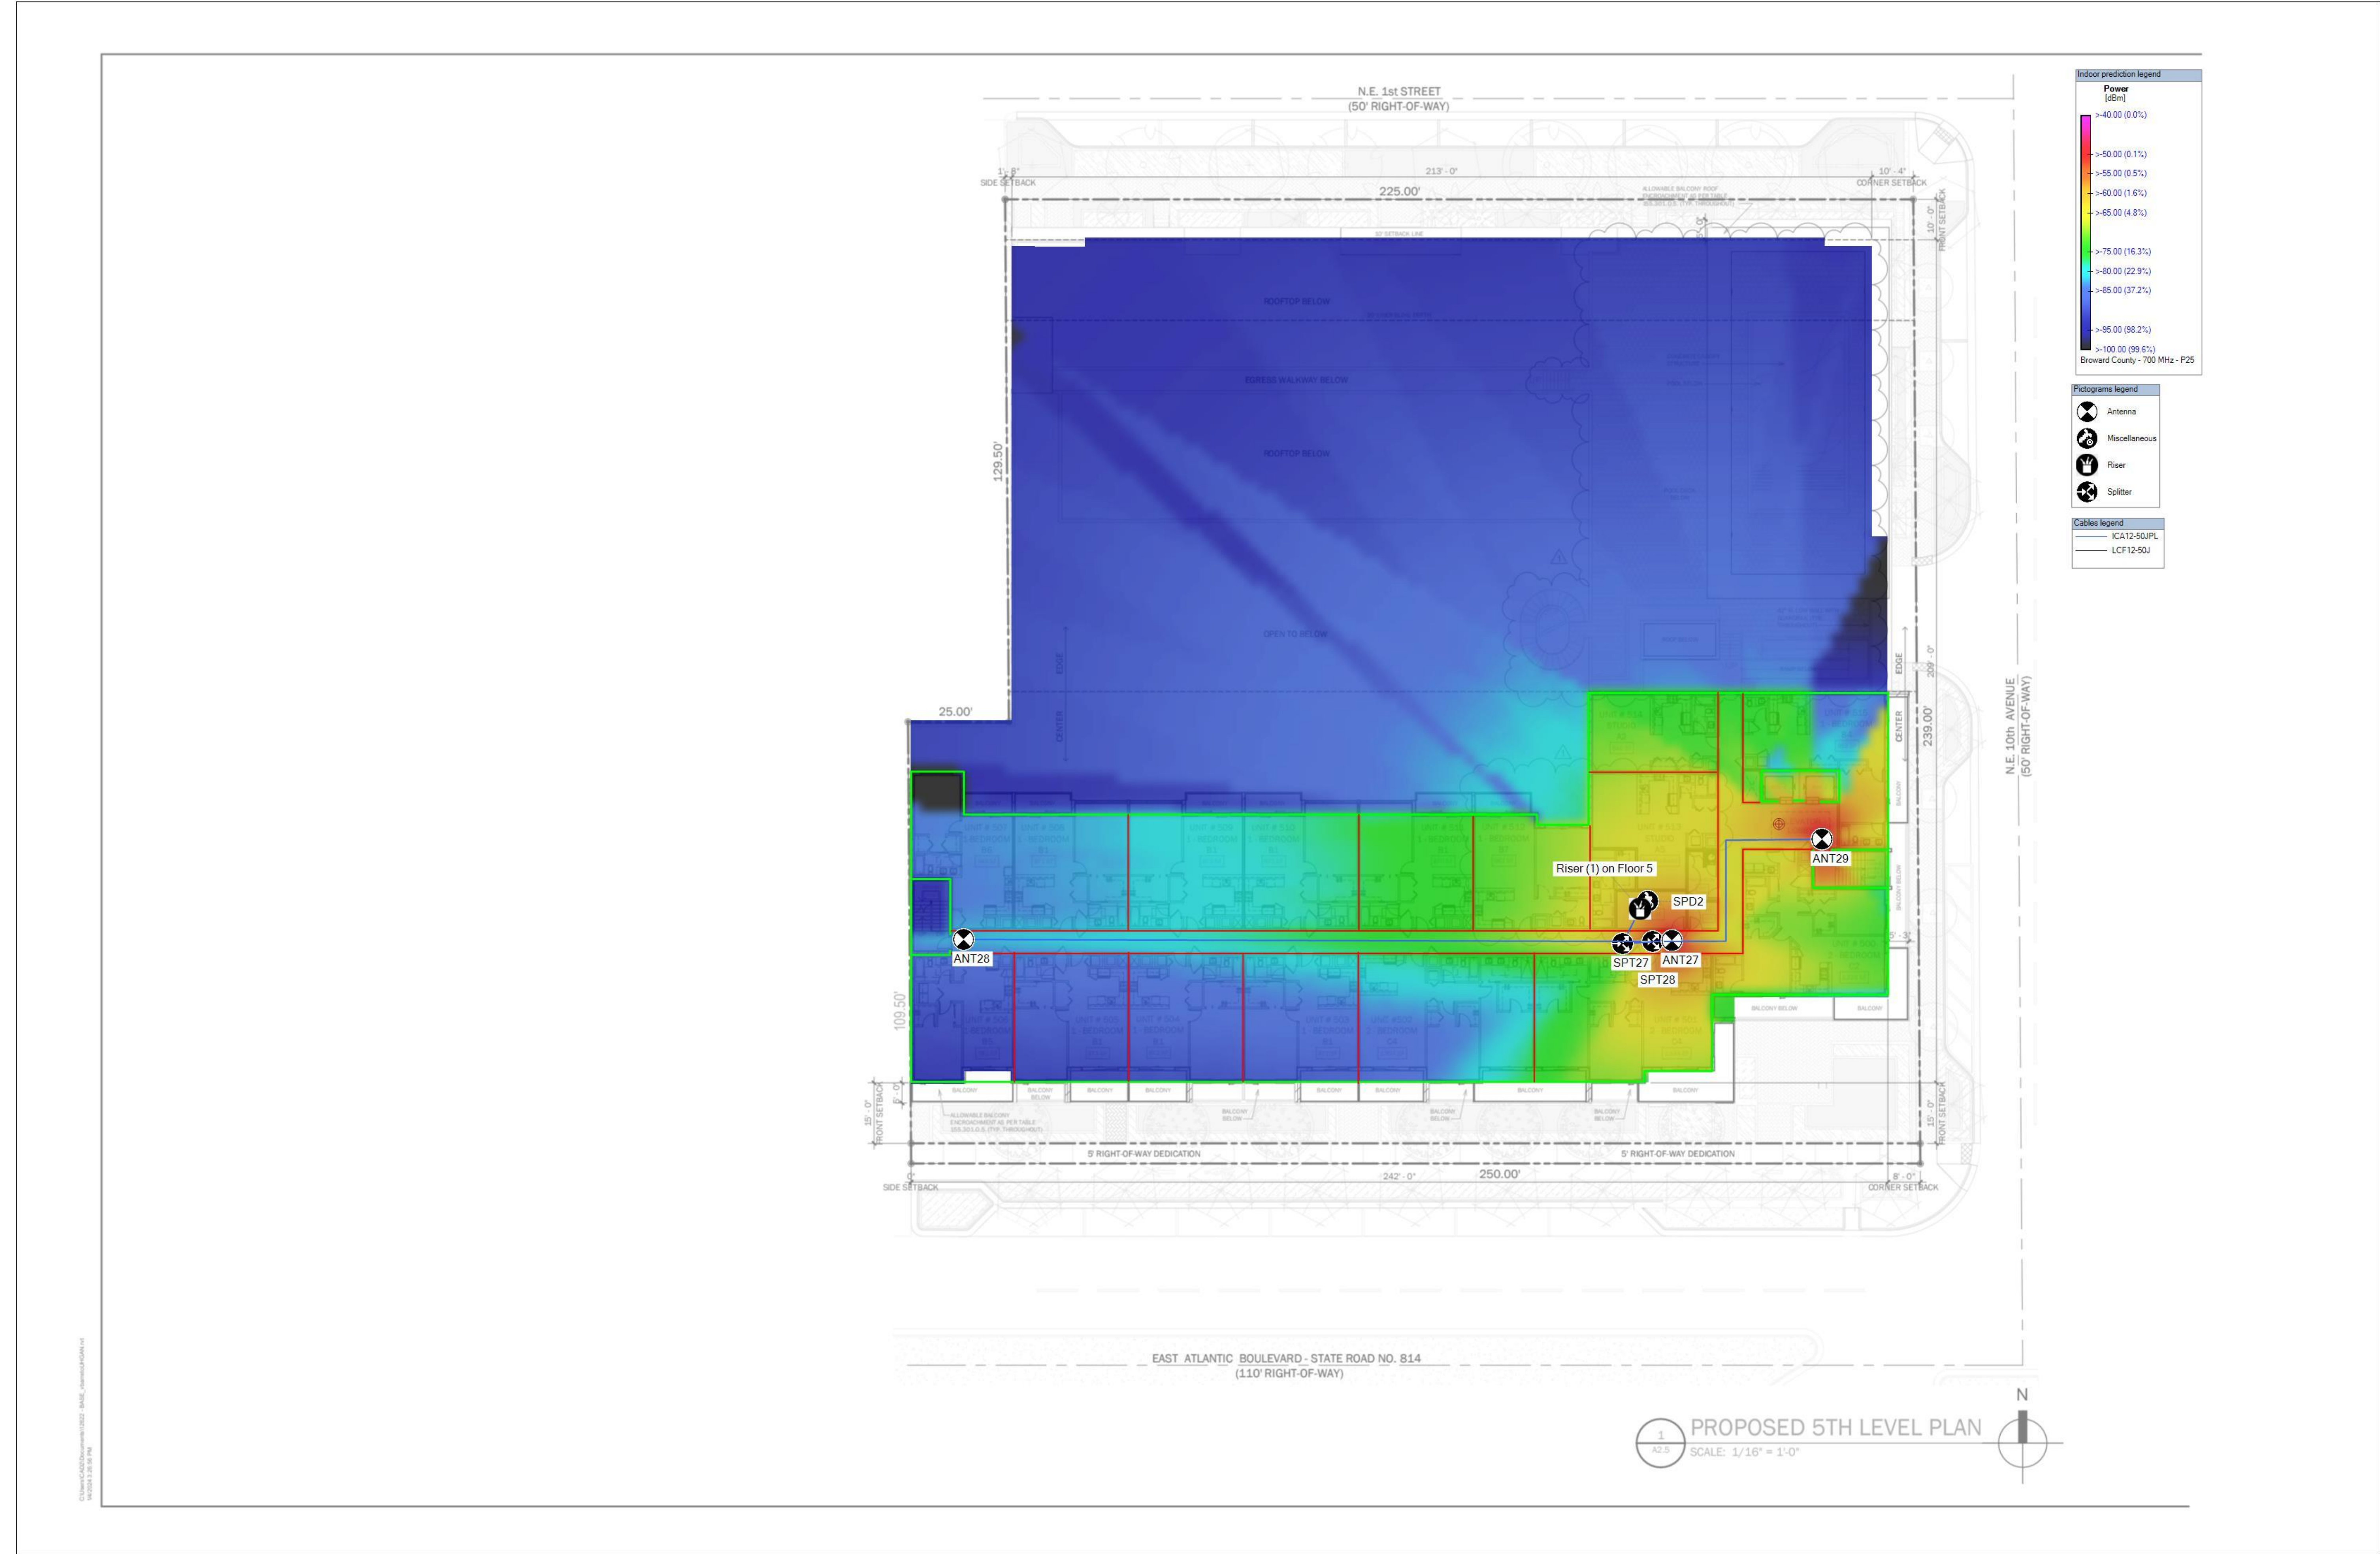



8154 NW 67TH STREET  
MIAMI, FL 33166  
TEL: 305.228.8305

FLORIDA LICENSES:  
EF-20000677  
EC-13009671  
CGC-1518544

WWW.ASINET.COM

JORGE LLAMAS PE  
Lic. No. 60159  
CA No. 27710

7850 SW 197th Terrace  
Cutter Bay FL 33189  
Phone: 305.228.8305  
e-mail: jllamas@asinet.com



PROJECT INFO:

911 EAST ATLANTIC BLVD  
POMPANO BEACH, FL. 33060

SEAL:

REVISION:		
NO.	DATE	ISSUE

SET:

700MHz Heat Map

SHEET SIZE: ARCH D (24"x36")

DATE:

SCALE: NOT TO SCALE

DRAWING BY: ASINET

SHEET NAME: