
Exhibit "A" 1 of 2

LEGAL DESCRIPTION:

ALL OF PARCEL "A", KOI, ACCORDING TO THE PLAT THEREOF AS RECORD IN PLAT BOOK 181, PAGES 46-48, OF THE PUBLIC RECORDS OF BROWARD COUNTY. FLORIDA.

SAID LANDS LYING IN THE CITY OF POMPANO BEACH, BROWARD COUNTY, FLORIDA AND CONTAINING 379,218 SQUARE FEET (8.706 ACRES) MORE OR LESS.

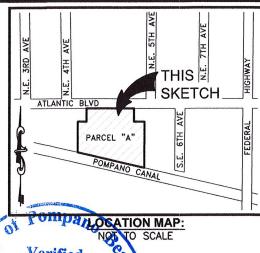

Verified

OFFICIAL.

COPY

SURVEY NOTES:

- THE LEGAL DESCRIPTION SHOWN HEREON WAS PREPARED BY THE SURVEYOR.
- KEITH AND ASSOCIATES, INC. CERTIFICATE OF AUTHORIZATION NUMBER IS L.B.#6860.
- THIS SKETCH IS NOT VALID WITHOUT THE SIGNATURE AND ORIGINAL RAISED SEAL OF A FLORIDA LICENSED SURVEYOR AND MAPPER. 3.
- IT IS A VIOLATION OF THE STANDARDS OF PRACTICE PURSUANT TO RULE 5J-17 OF THE FLORIDA ADMINISTRATIVE CODE TO ALTER THIS SURVEY WITHOUT THE EXPRESS PRIOR WRITTEN CONSENT OF THE SURVEYOR. ADDITIONS AND/OR DELETIONS MADE TO THE FACE OF THIS SURVEY WILL MAKE THIS SURVEY INVALID.
- THIS SKETCH AND DESCRIPTION DOES NOT CONSTITUTE A BOUNDARY SURVEY.
- BEARINGS SHOWN HEREON ARE BASED ON AN ASSUMED BEARING OF NORTH 88'57'51" EAST ALONG THE NORTH LINE OF PARCEL "A", KOI, AS RECORDED IN PLAT BOOK 181, ON PAGES 46-48, OF THE PUBLIC RECORDS OF BROWARD COUNTY, FLORIDA.
- LANDS SHOWN HEREON WERE NOT ABSTRACTED FOR RIGHTS OF WAY, EASEMENTS, OWNERSHIP, OR OTHER INSTRUMENTS OF RECORD.
- THE INTENDED DISPLAY SCALE FOR THIS SKETCH IS 1"=120' OR SMALLER.

CERTIFICATION:

I HEREBY CARTE THAT THE ATTACHED SKETCH & DESCRIPTION OF THE HEREON DESCRIBED PROPERTY IS DEPICTED TO THE BEST OF MY KNOWLEGGE AND BELIEF AND THE INFORMATION AS WRITTEN UNDER MY DIRECTION ON SEPTEMBER 14, 2016 MEETS THE STANDARDS OF PRACTICE PURSUANT TO RULE 51-17 OF THE FLORIDA ADMINISTRATIVE CODE AS APPLICABLE TO SECTION 472.027, FLORIDA STATUTES, SUBJECT TO THE QUALIFICATIONS NOTED HEREON.

CONSULTING AM LATOWOK PROFESSIONAL SURVEYOR AND MAPPER REGISTRATION ON TO BOS STATE OF FLORIDA

SKETCH & DESCRIPTION

PARCEL "A" KOI P.B. 181, PG. 46-48, B.C.R.


POMPANO BEACH, BROWARD COUNTY, FLORIDA

EITH
& ASSOCIATES INC.
consulting engineers
301 FAST ATLANTIC BOULEVARD

POMPANO BEACH, FLORIDA 33060-6643 (954) 788-3400 FAX (954) 788-3500 EMAIL: mail@keith-associates.com LB NO. 6860

SHEET 1 OF 2 07248.01-SKETCH & DESCRIPTION PARCEL A.DWG DRAWING NO.

DATE 9/14/16	DATE	REVISION:
SCALE1"=120'		
FIELD BKN/A		
DWNG. BY DDB		
CHK. BYAML		

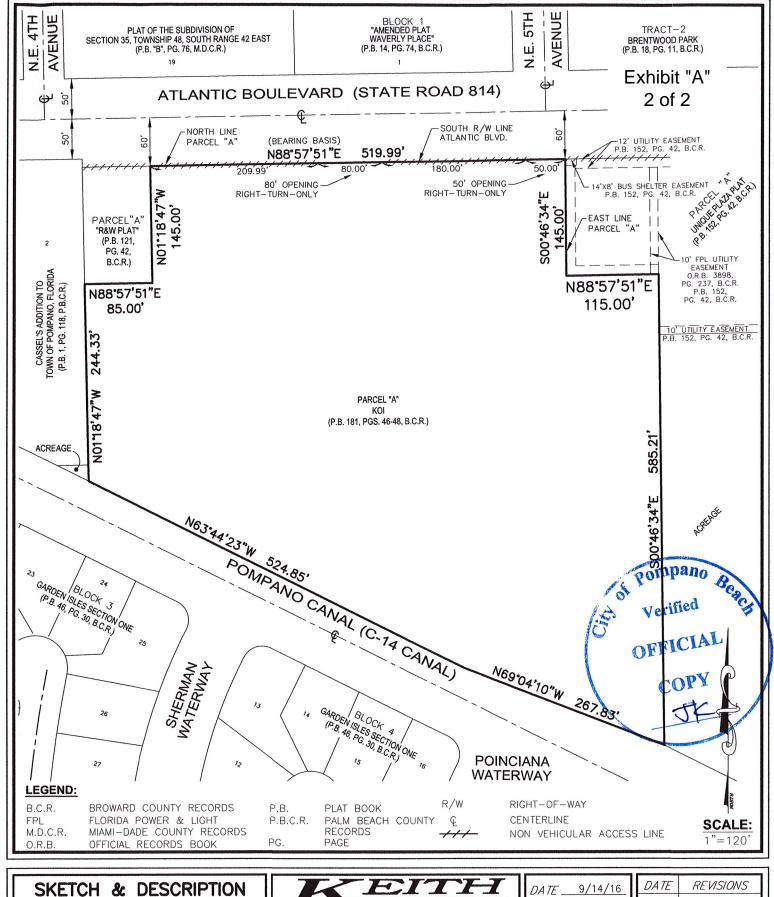

PARCEL "A" KOI P.B. 181, PG. 46-48, B.C.R.

POMPANO BEACH, BROWARD COUNTY, FLORIDA

	_	Z	_		-	1	-		1		7	E		j	
8	A	S	S	0	C	1	A	T	E	S		1	N	C	

consulting engineers 301 EAST ATLANTIC BOULEVARD POMPANO BEACH, FLORIDA 33060-6643 (954) 788-3400 FAX (954) 788-3500 LB NO. 6860 EMAIL: mail@keith-associates.com

SHEET 2 OF

DRAWING NO. 07248.01-SKETCH & DESCRIPTION PARCEL A.DWG

DATE 9/14/16	DATE	<i>REVISIONS</i>
SCALE1"=120'		
FIELD BKN/A		
DWNG. BY DDB		
CHK. BY AML		