




J:\City STANDARDS\2019 Standards Details\Water 1 2.dwg, 11/2/2018 2:45:59 PM

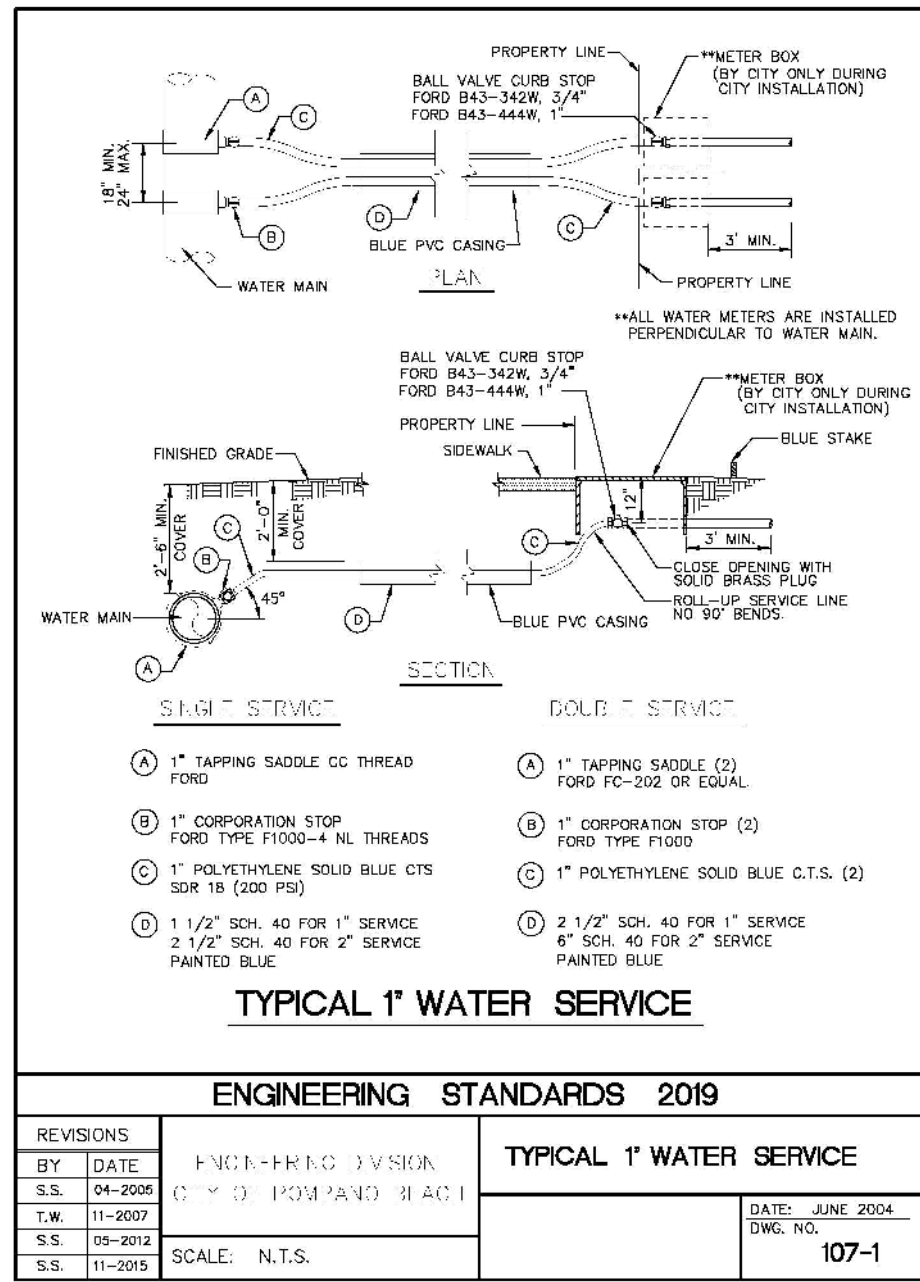


J:\City STANDARDS\2019 Standards Details\Water 1 3.dwg, 11/2/2018 2:46:59 PM

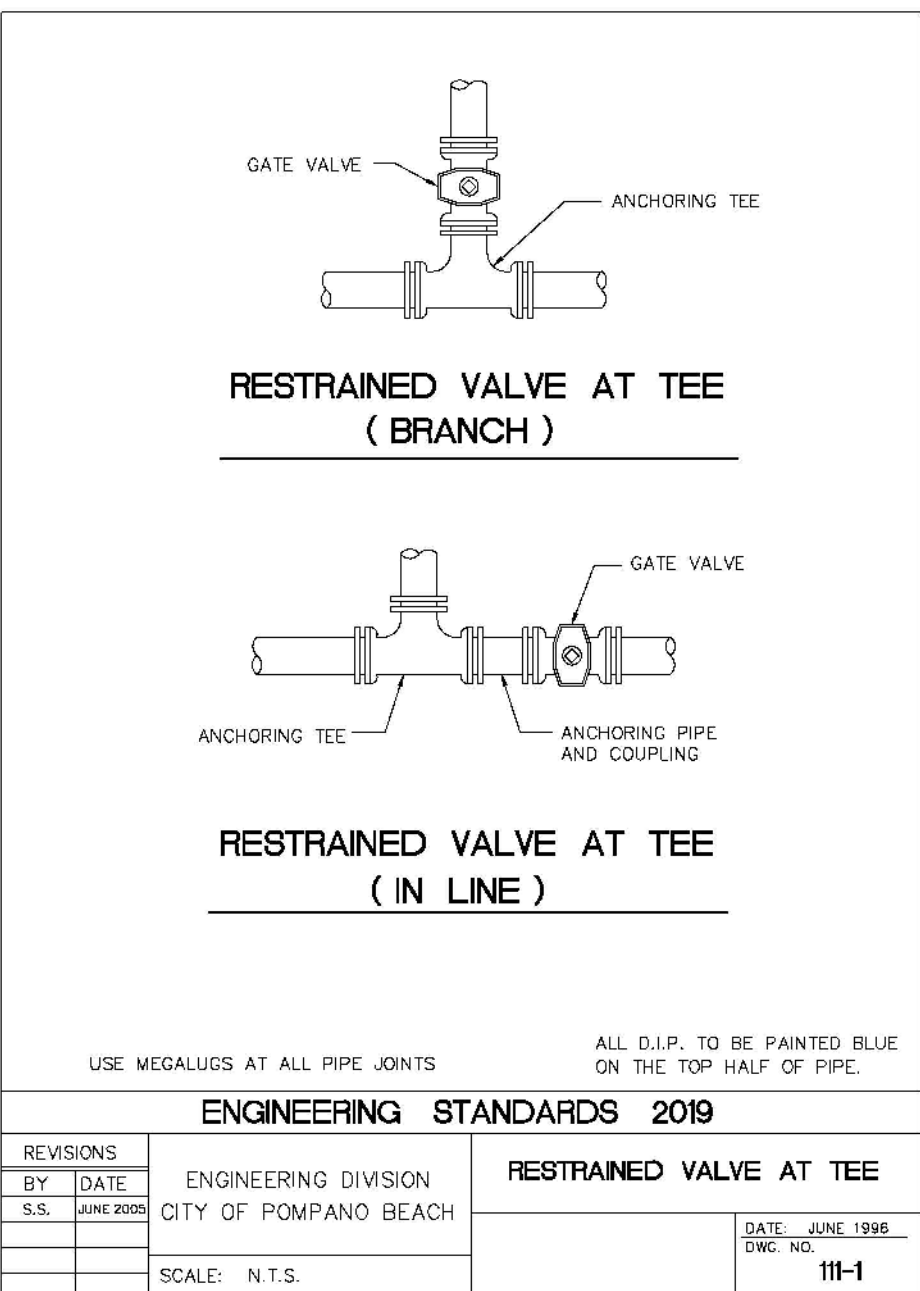


J:\City STANDARDS\2019 Standards Details\Water 1 3.dwg, 11/2/2018 2:50:46 PM

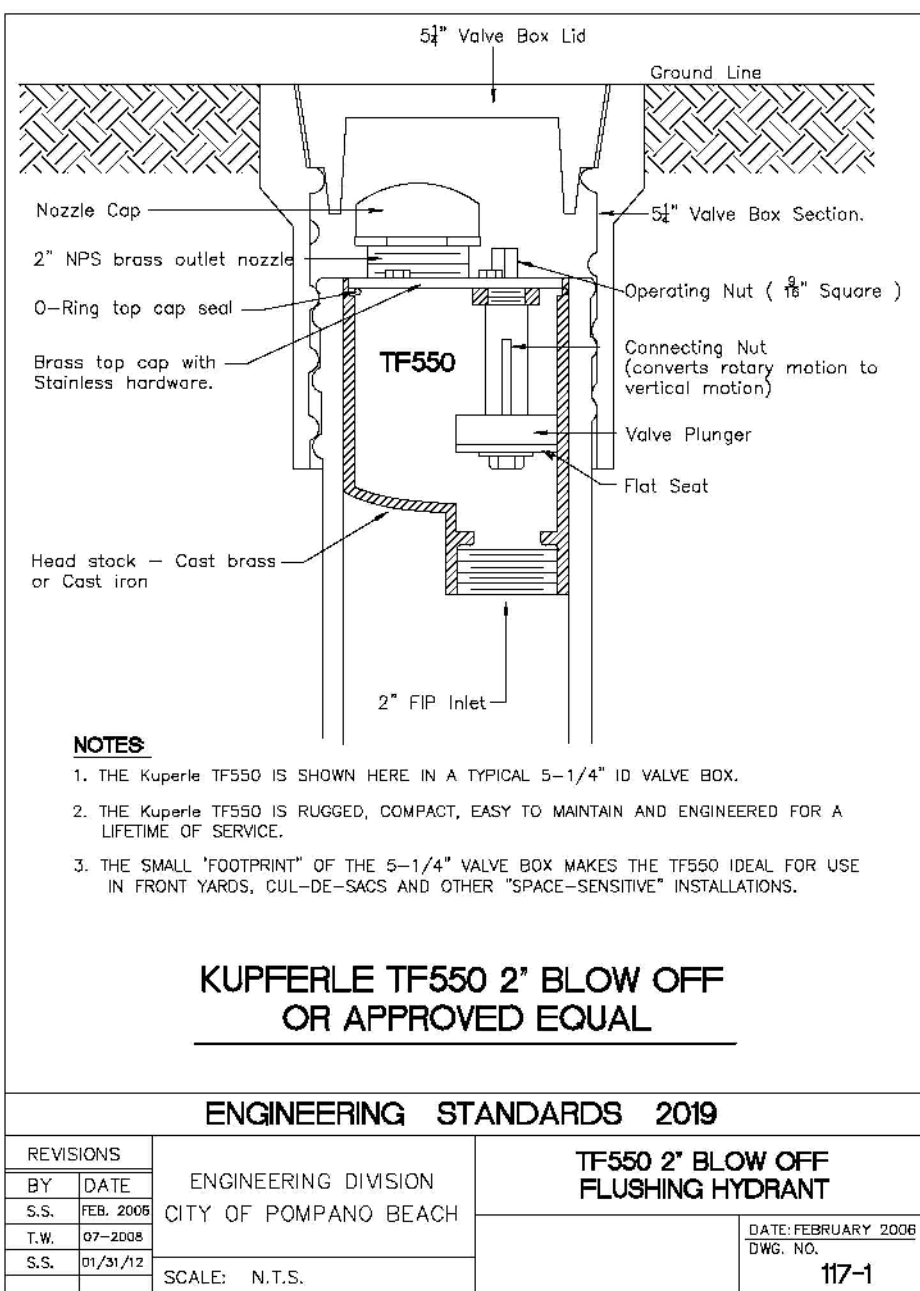


J:\City STANDARDS\2019 Standards Details\Water 1 2.dwg, 11/2/2018 2:42:05 PM

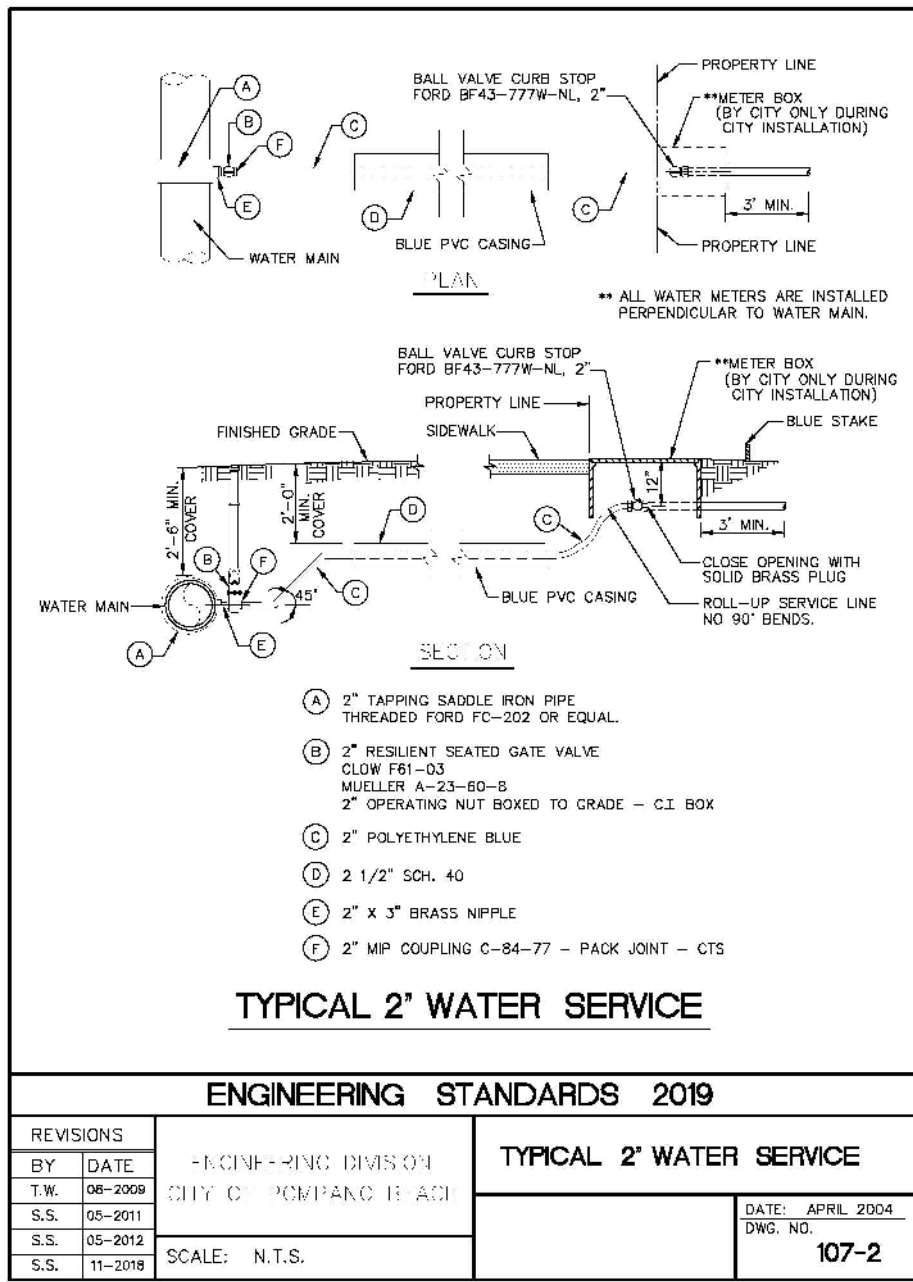


J:\City STANDARDS\2019 Standards Details\Water 1 3.dwg, 11/2/2018 2:47:51 PM

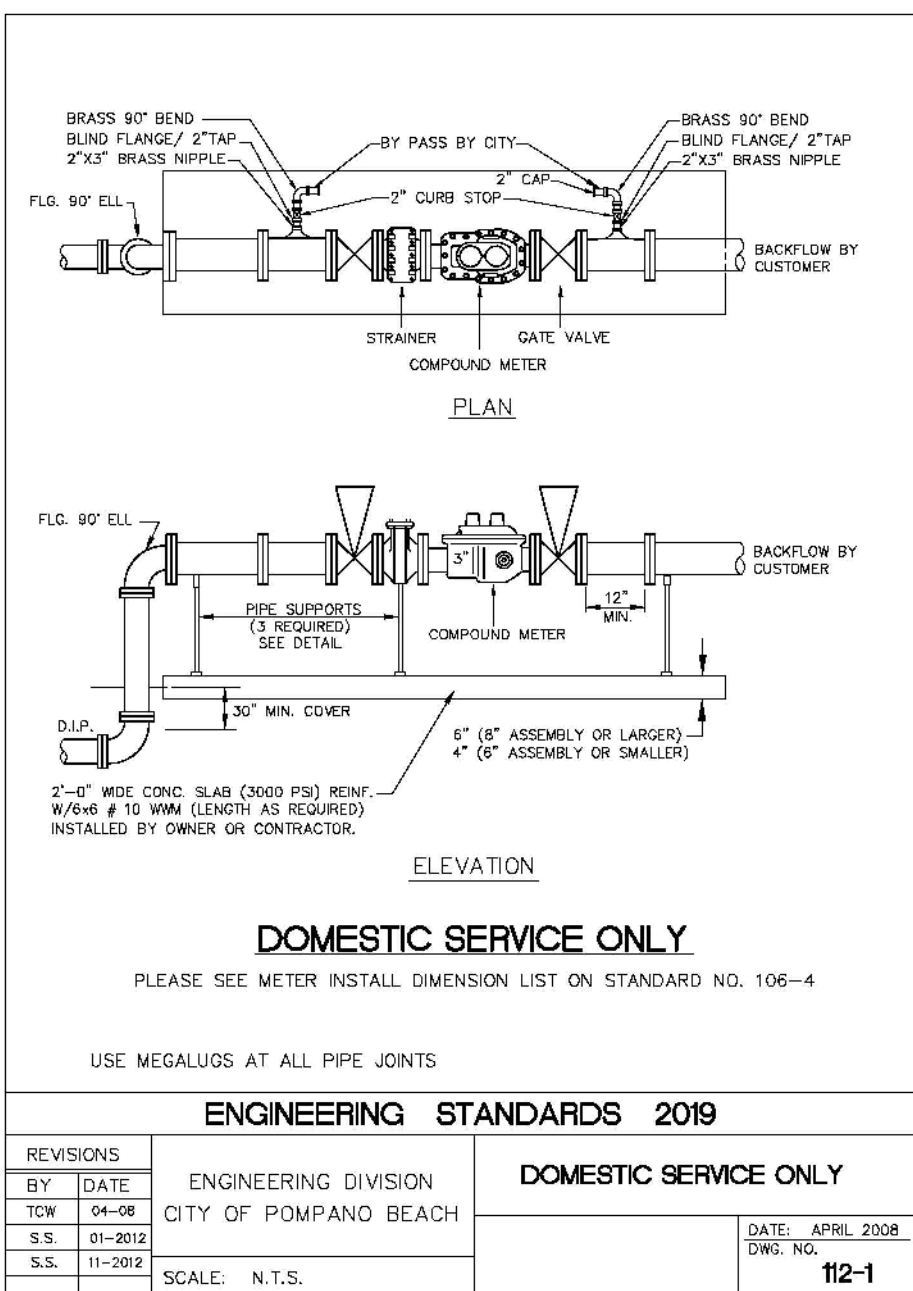


J:\City STANDARDS\2019 Standards Details\Water 1 2.dwg, 11/2/2018 2:42:21 PM

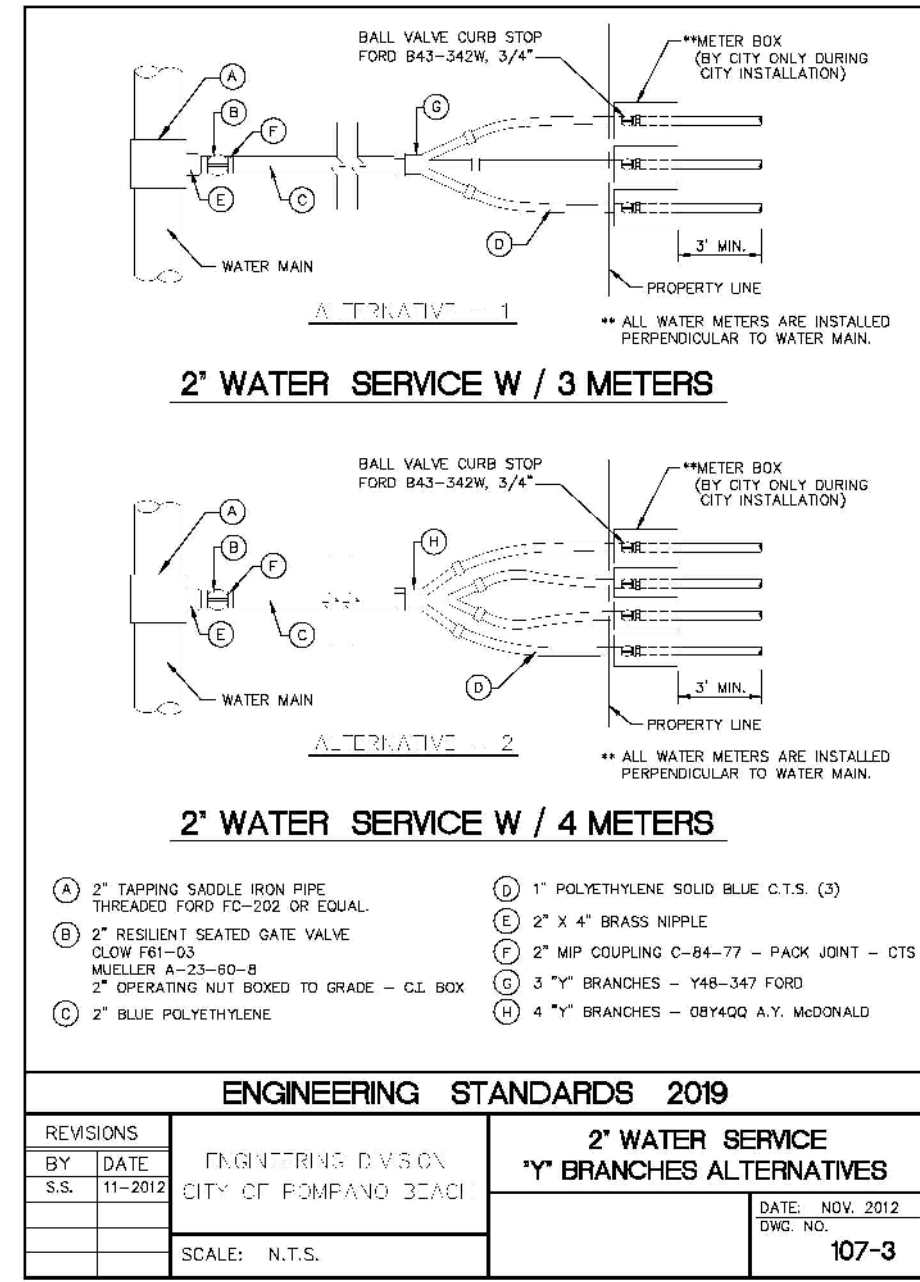


J:\City STANDARDS\2019 Standards Details\Water 1 3.dwg, 11/2/2018 2:46:59 PM

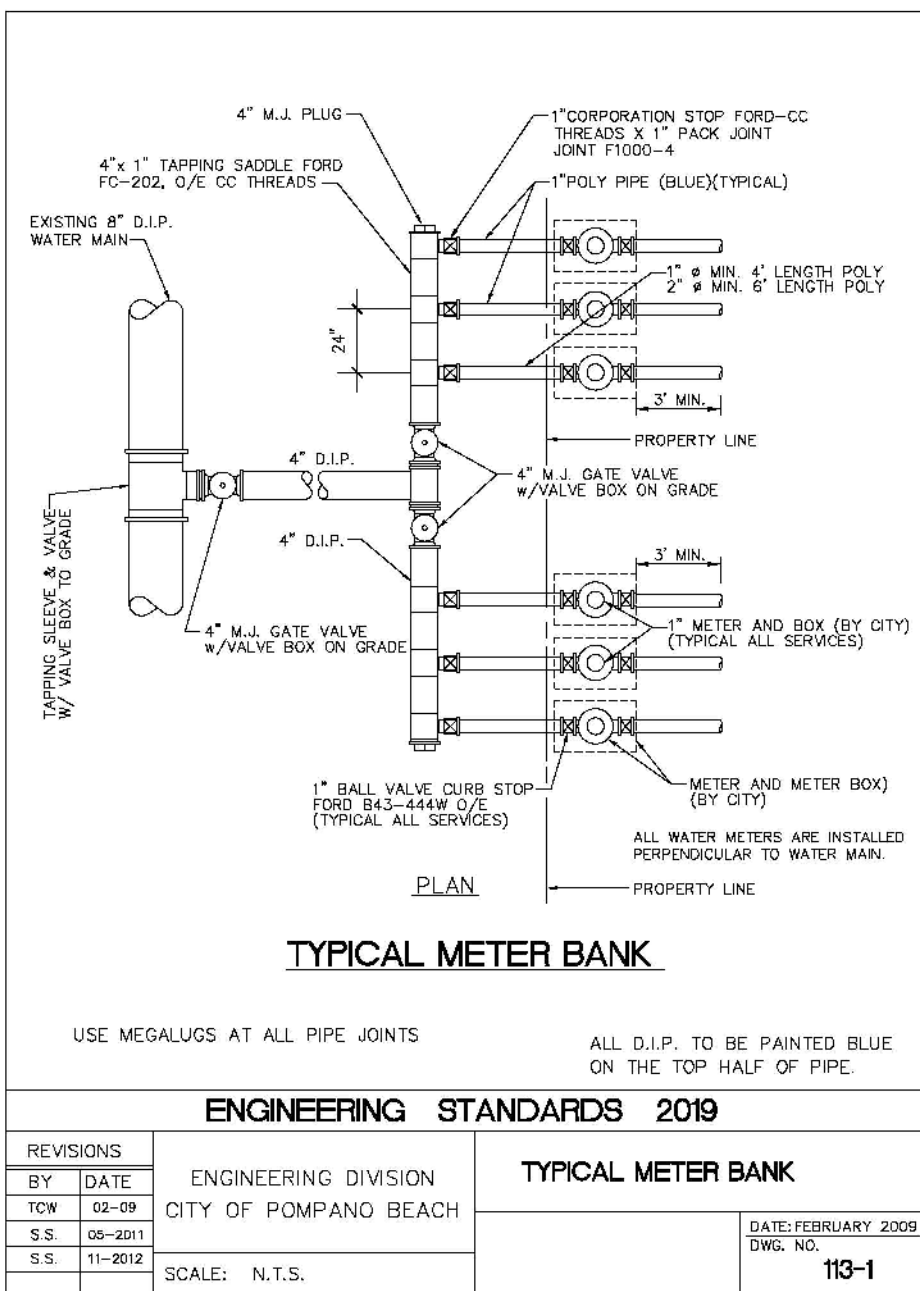


J:\City STANDARDS\2019 Standards Details\Water 1 2.dwg, 11/2/2018 2:42:46 PM

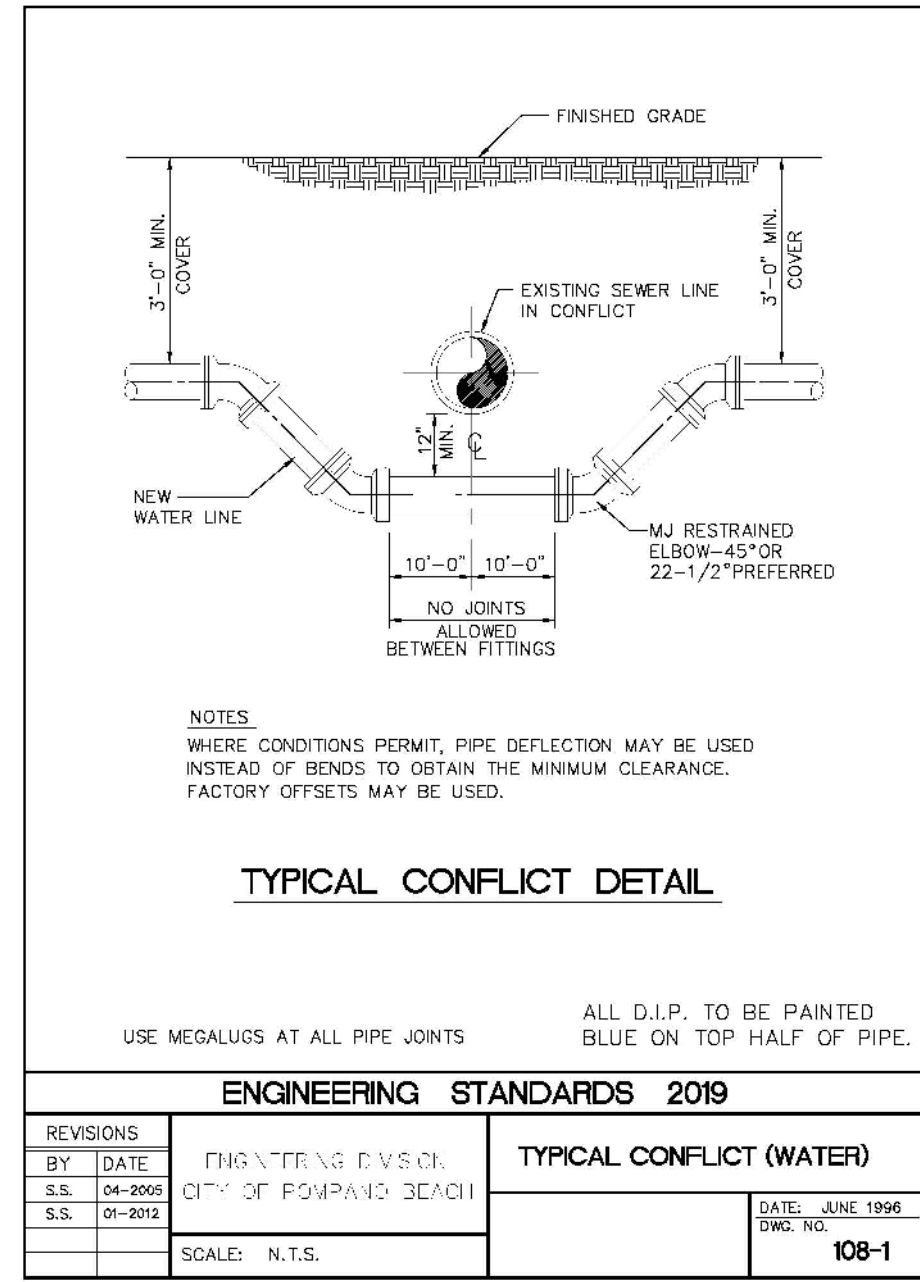


J:\City STANDARDS\2019 Standards Details\Water 1 3.dwg, 11/2/2018 2:46:59 PM

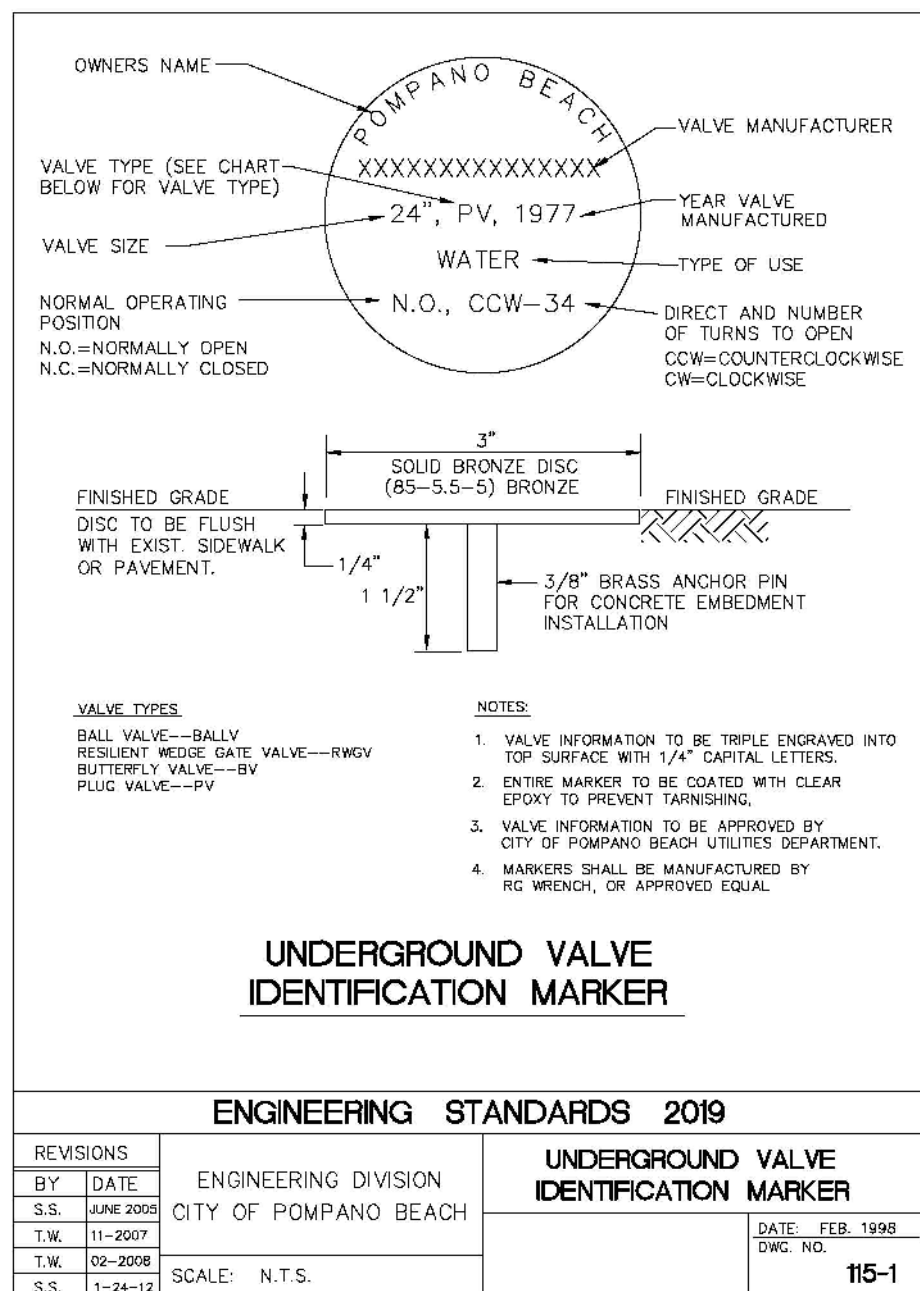


J:\City STANDARDS\2019 Standards Details\Water 1 2.dwg, 11/2/2018 2:42:06 PM

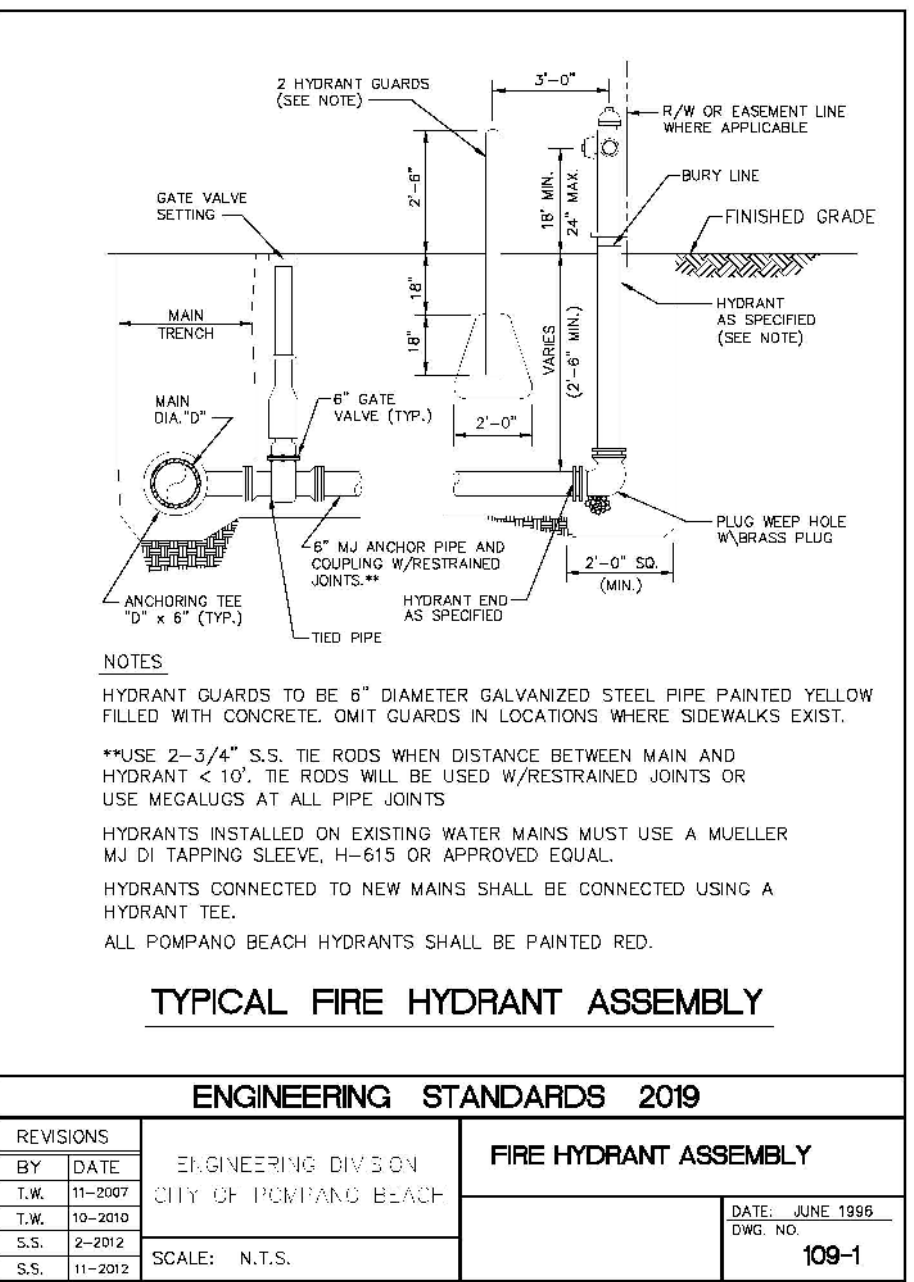


J:\City STANDARDS\2019 Standards Details\Water 1 3.dwg, 11/2/2018 2:50:09 PM

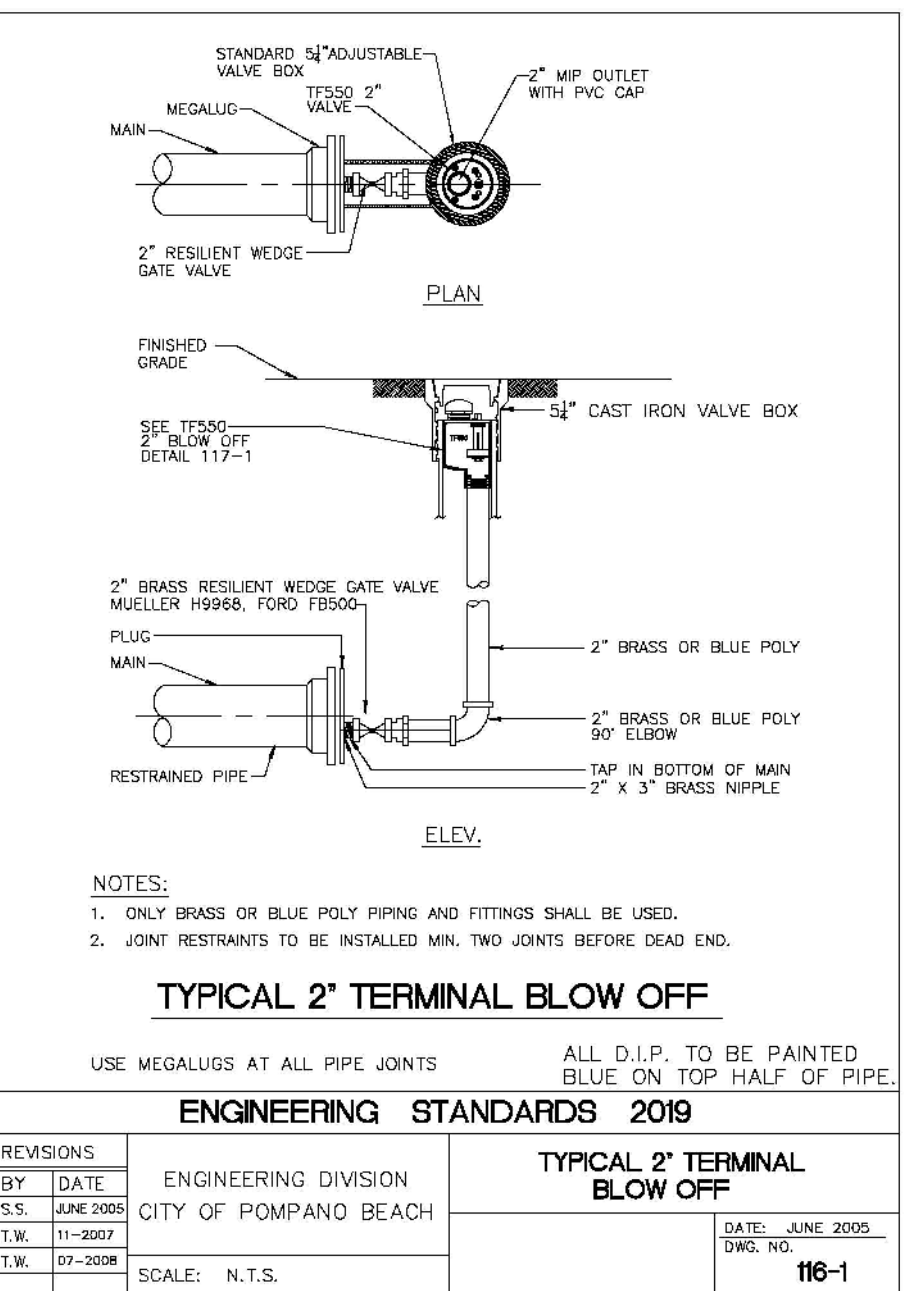


J:\City STANDARDS\2019 Standards Details\Water 1 3.dwg, 11/2/2018 2:51:42 PM

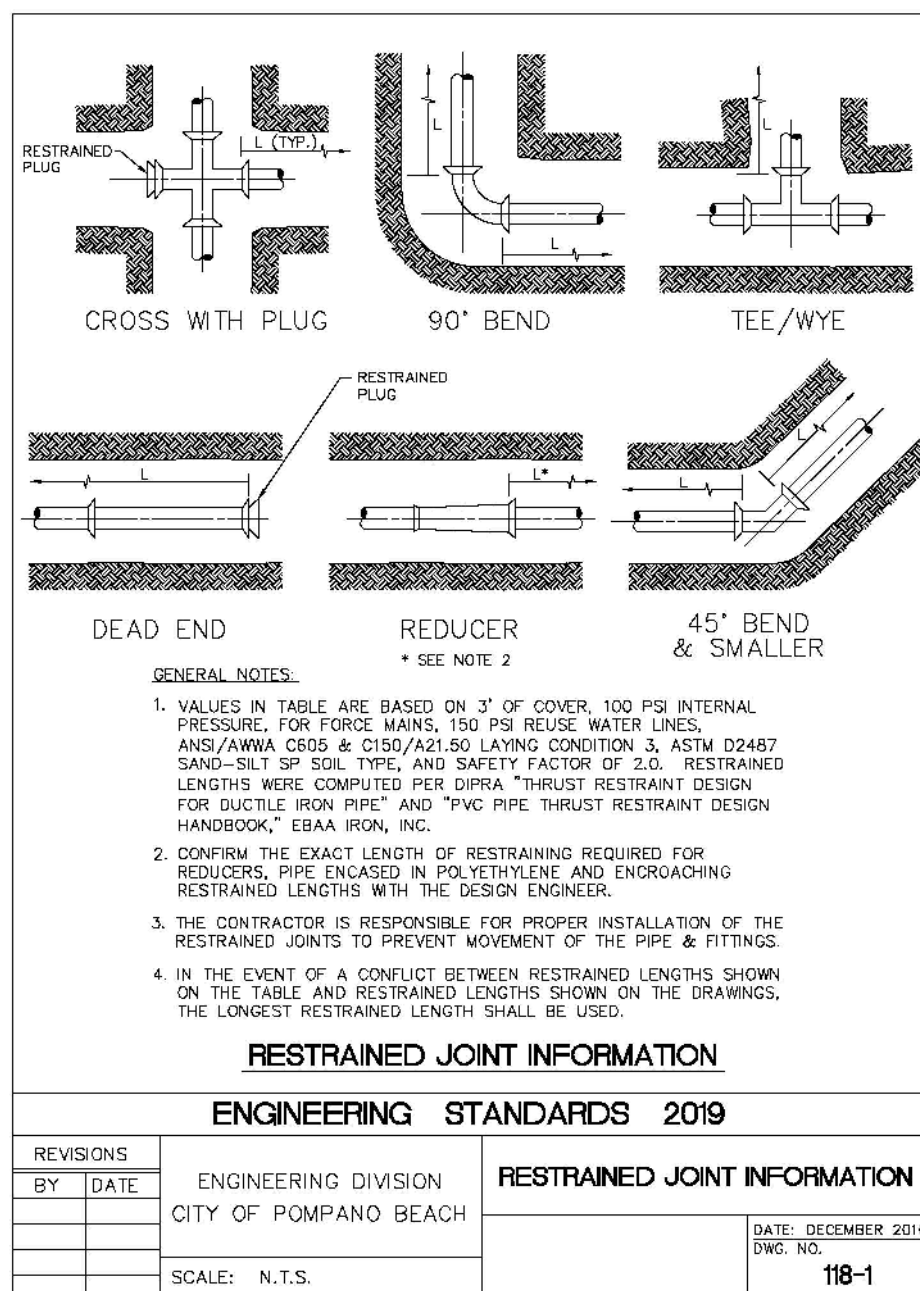

J:\City STANDARDS\2019 Standards Details\Water 1 3.dwg, 11/2/2018 2:52:06 PM

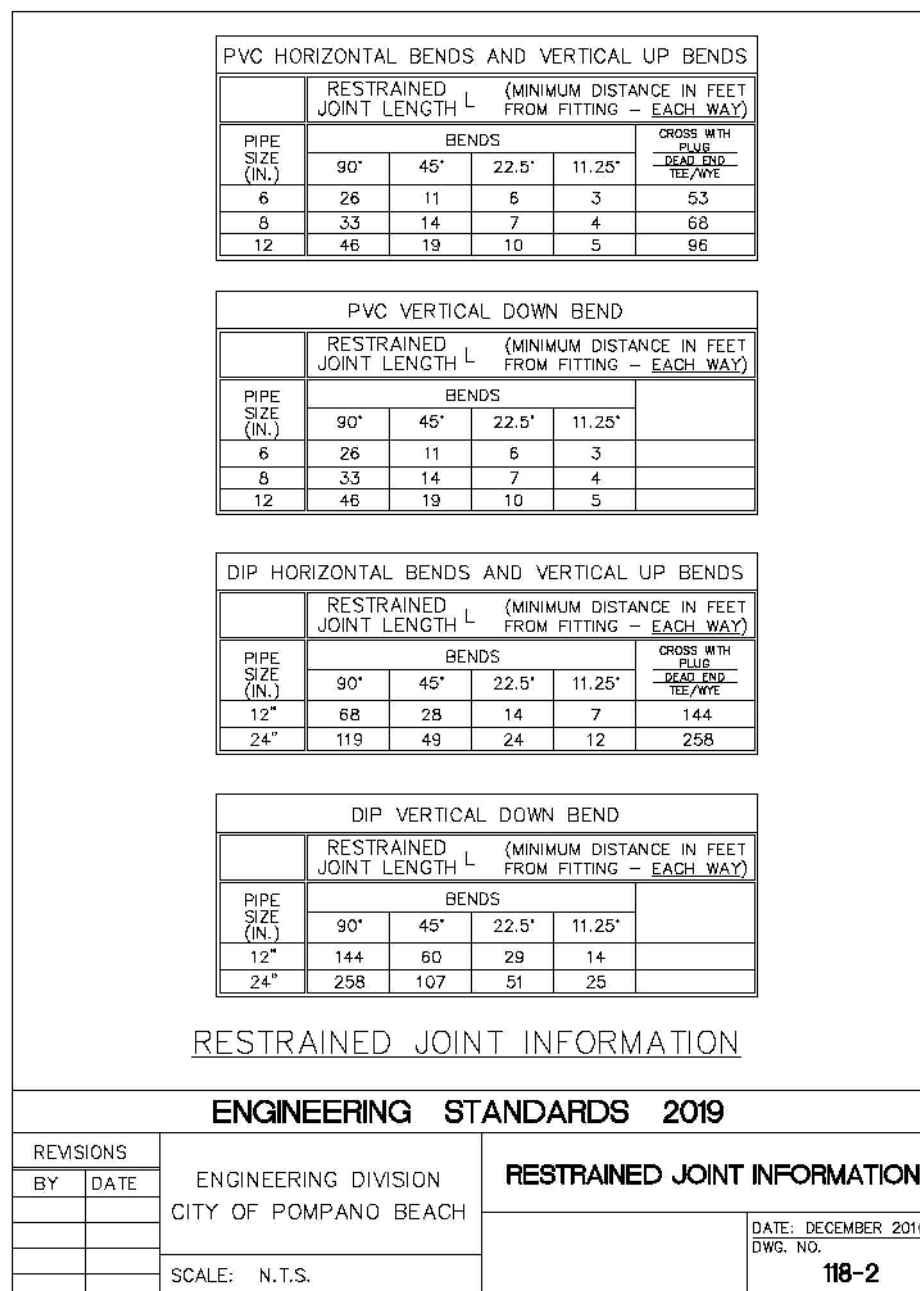

J:\City STANDARDS\2019 Standards Details\Water 1 3.dwg, 11/2/2018 2:52:36 PM

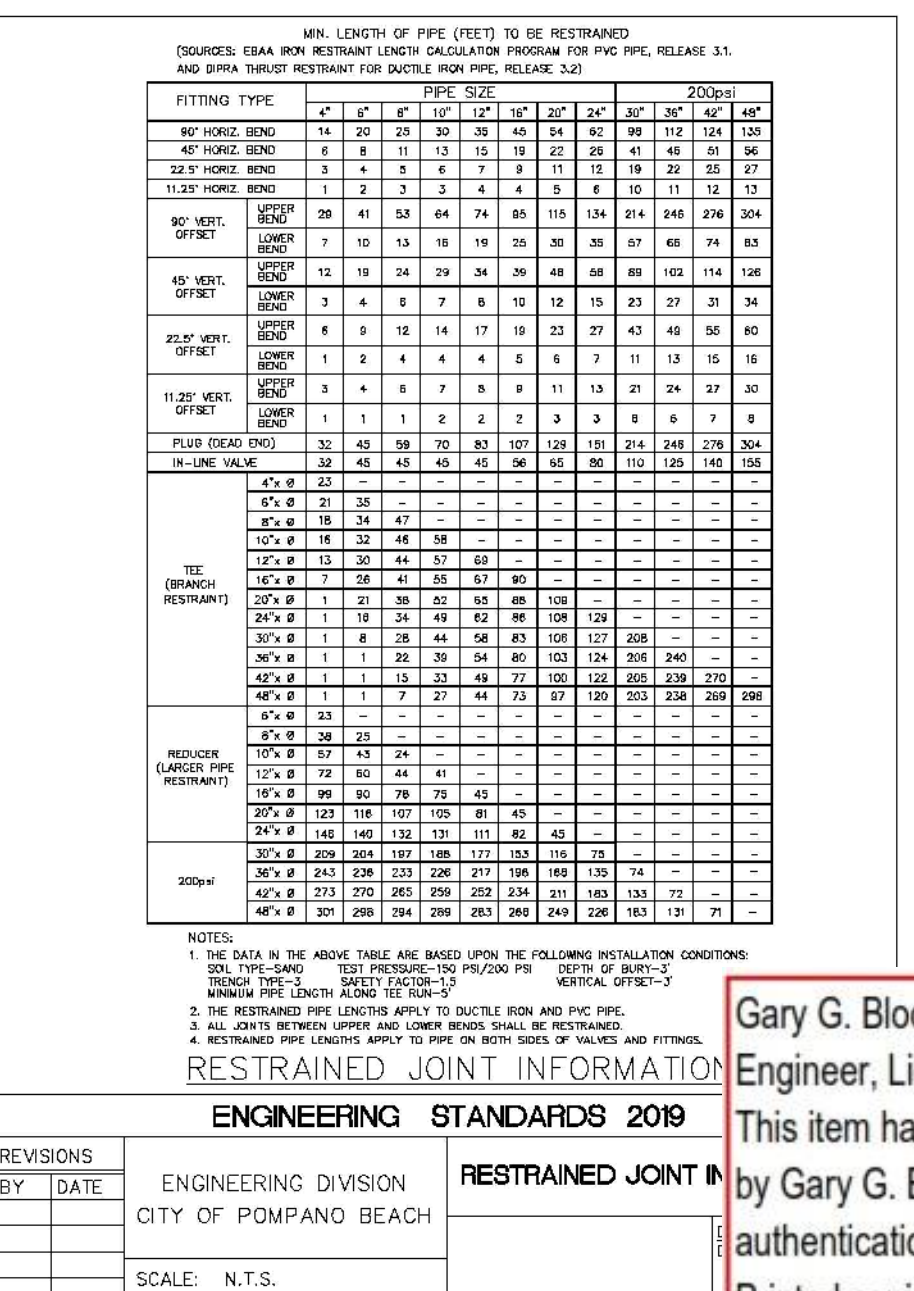

REVISIONS:
1. 01/14/19 DRC COMMENTS
2.
3.
4.
5.
6.
7.
8.

CLIENT:
MICHAEL A. FORGIONE
1060 N.E. 27th WAY
POMPANO BEACH, FL 33062

PROJECT:
Universal Air and Heat
980 SW 12th Avenue
POMPANO BEACH
FLORIDA

TASK:
CONSTRUCTION DETAILS

GGB Engineering, Inc.
CIVIL AND MECHANICAL ENGINEERS • LAND PLANNERS
• CONSTRUCTION MANAGERS
FLORIDA REGISTRATION NO. 818
2899 Stirling Road, Suite C-202
Fort Lauderdale, Florida 33312
Phone: (954) 986-9899
Fax: (954) 986-8655

DATE: July 2017
DESIGNED BY: G.C.B.
SCALE: N.T.S.
DRAWN BY: M.M.

PROJECT NO. 17-1172
SHEET 006
Gary G. Bloom, State of Florida, Professional Engineer, License No. 19832
This item has been electronically signed and sealed by Gary G. Bloom, PE, on 07/10/2017 using a SHA-1 authentication code.
Printed copies of this document do not constitute a signed and sealed document. The SHA-1 authentication code must be verified on any printed copy.

PZ18-12000037
10/06/2020