
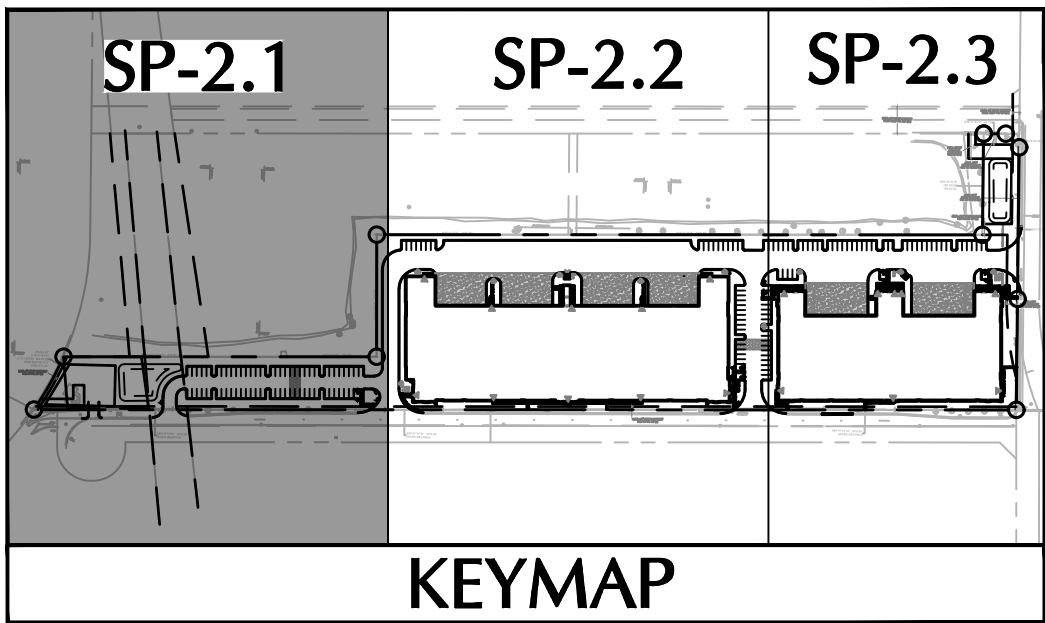
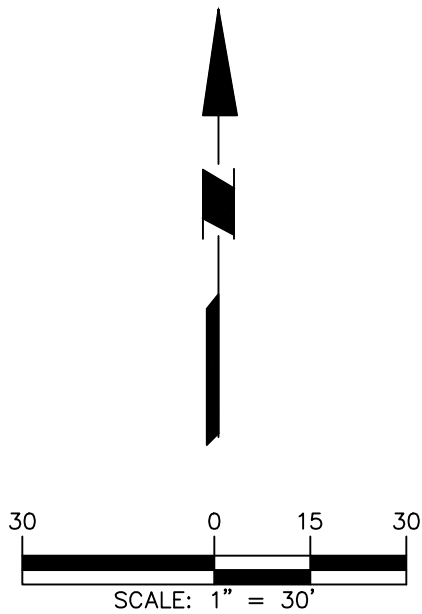


DRC

PZ25- 12000043
01/21/2026

A
B
C
D
E
F

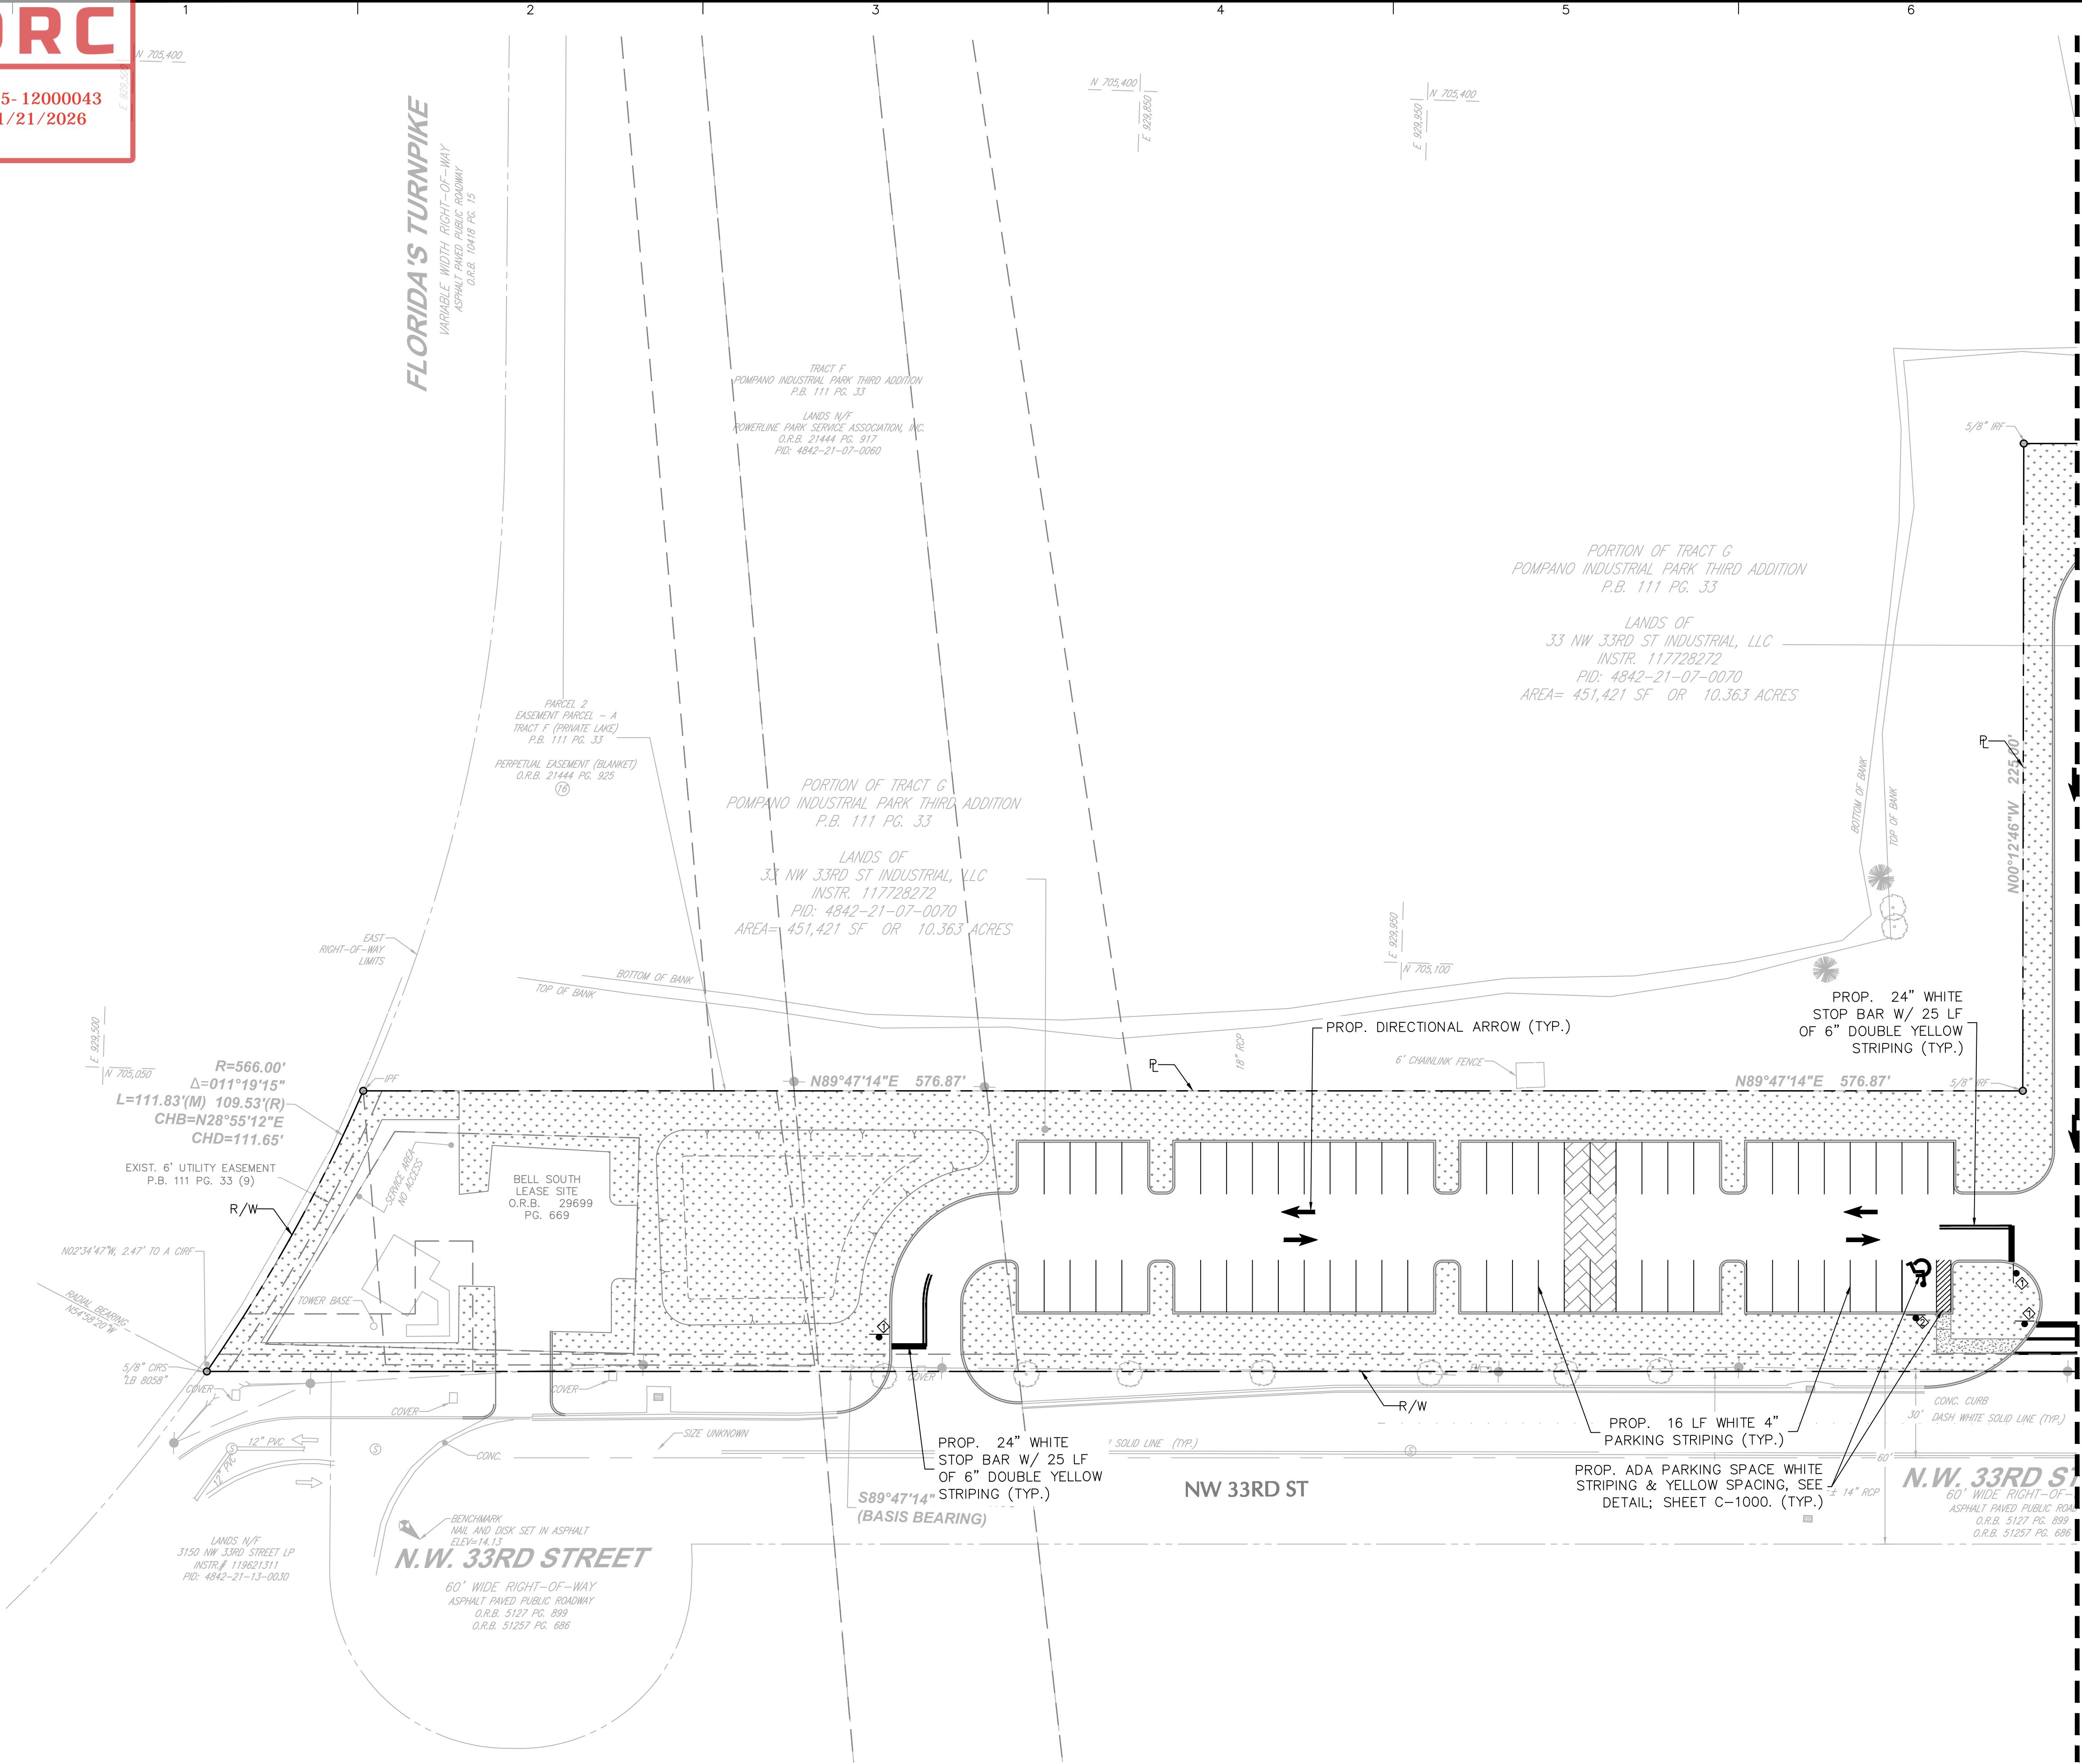

SIGN LEGEND	
	STOP SIGN (R1-1)
	HANDICAP PARKING SIGN (R7-8)
	RIGHT-TURN ONLY (R3-5R)
	YIELD TO PEDESTRIAN (R1-5B)

MATCHLINE - SEE SHEET SP-2.2 FOR CONTINUATION

STATE OF FLORIDA

PROFESSIONAL ENGINEER

SIGNATURE

Michael P. Carr

No. 72424

DATE SIGNED

THIS SEAL HAS BEEN DIGITALLY SIGNED AND SIGNED BY MICHAEL CARR, P.E. ON THE DATE ADJACENT TO THE SEAL.

PRINTED COPIES OF THIS DOCUMENT ARE NOT CONSIDERED SIGNED AND SIGNED AND THE SIGNATURE MUST BE VERIFIED BY ANY ELECTRONIC COPIES.

LANGAN

Langan Engineering and Environmental Services, LLC.
110 East Broward Boulevard, Suite 1500
Fort Lauderdale, FL 33301
T: 954.320.2100 F: 954.320.2101 www.langan.com
FBPE REGISTRY NO. 6601LBB172LB198

Project

FESTIVAL SOUTH

NW 33RD ST
POMPAHO BEACH

BROWARD COUNTY FLORIDA

Drawing Title

PARTIAL STRIPING AND SIGNAGE PLAN

Project No.	330134202	Drawing No.	SP-2.1
Date	DECEMBER 2025		
Drawn By	DMP		
Checked By	CL		

Date	Description	No.
Revisions		