
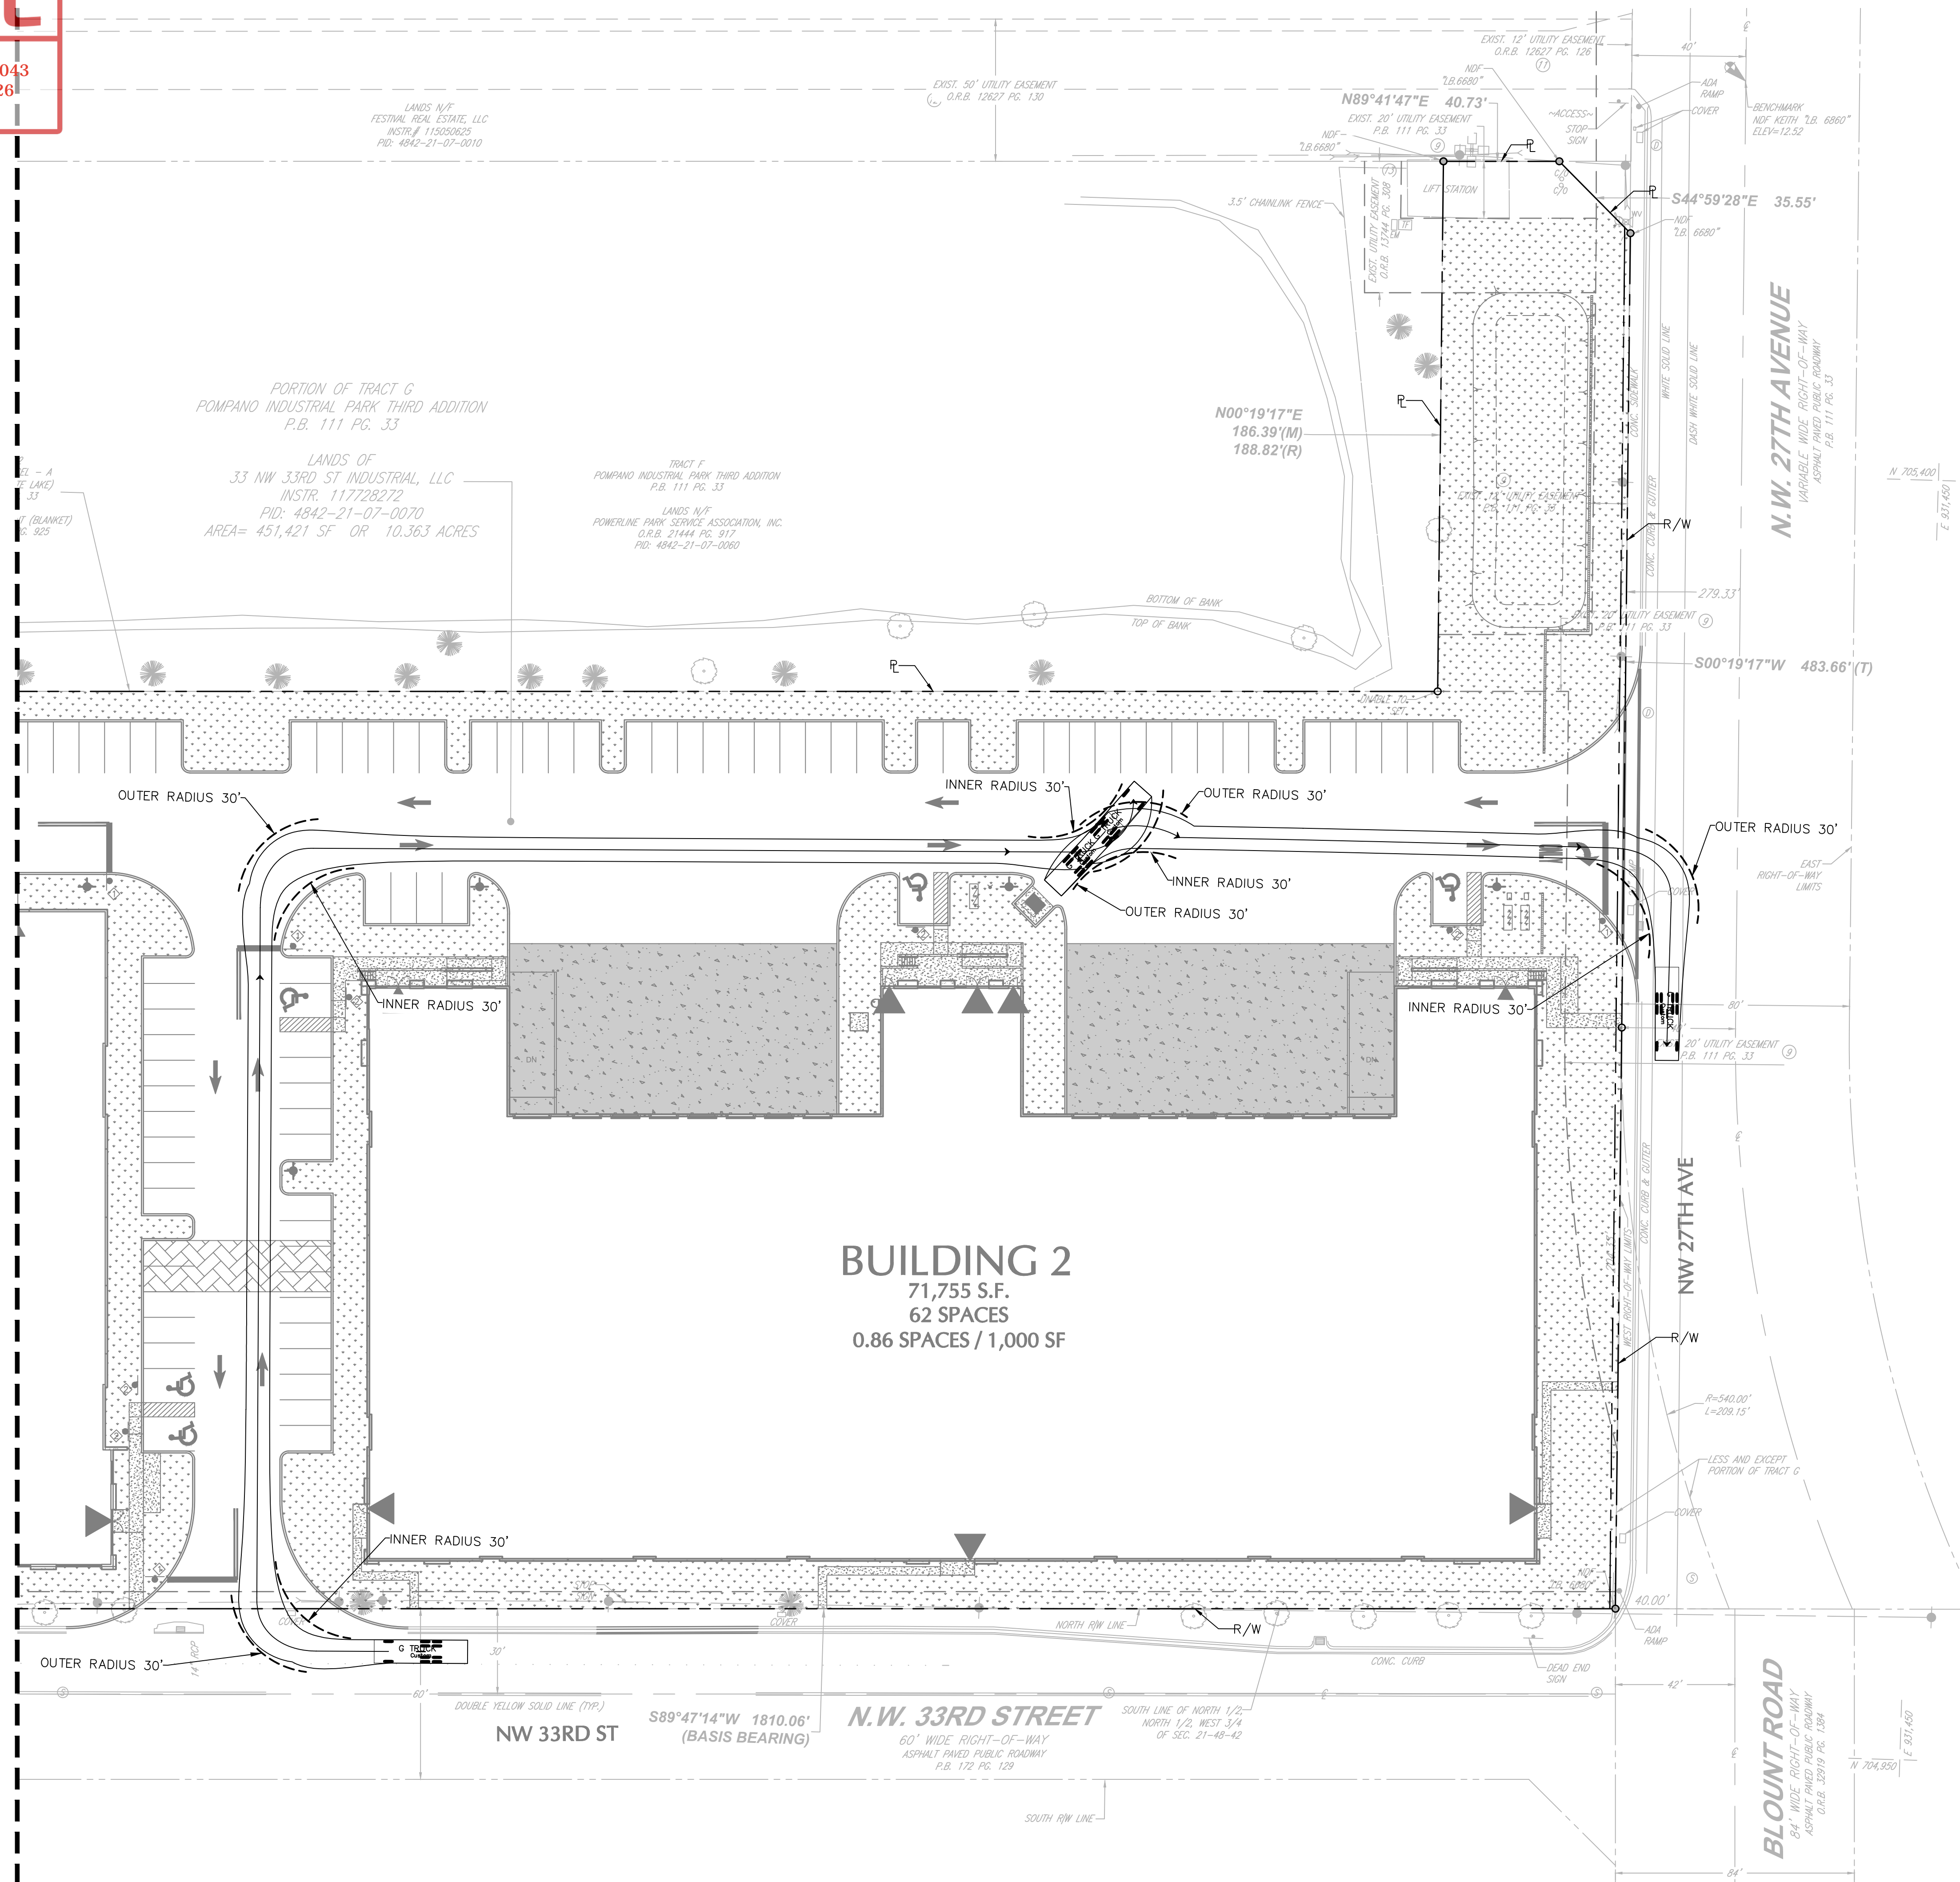


MATCHLINE - SEE SHEET SP-6.1 FOR CONTINUATION



This item has been digitally signed and sealed by Michael Carr, P.E. The date adjacent to the seal.

Printed Copies of this document are not considered signed and sealed and the signature must be verified on any electronic copies.

SIGNATURE _____ DATE _____

MICHAEL CARR
PROFESSIONAL ENGINEER FL Lic. No. 72424

LANGAN

Langan Engineering and
Environmental Services, LLC.
110 East Broward Boulevard, Suite 1500
Fort Lauderdale, FL 33301

T: 954.320.2100 F: 954.320.2101 www.langan.com
FBPE REGISTRY NO. 6601/LB8172/LB8196

Project

FESTIVAL SOUTH

NW 33RD ST
POMPAHO BEACH
BROWARD COUNTY FLORIDA

GARBAGE TRUCK CIRCULATION PLAN

Project No.

330134202

Date _____

DECEMBER 2

Drawn By

Checked By

Drawing No.

SP-6.2

Date	Description	No.
Revisions		