



MATCHLINE - SEE SHEET SP-2.2 FOR CONTINUATION

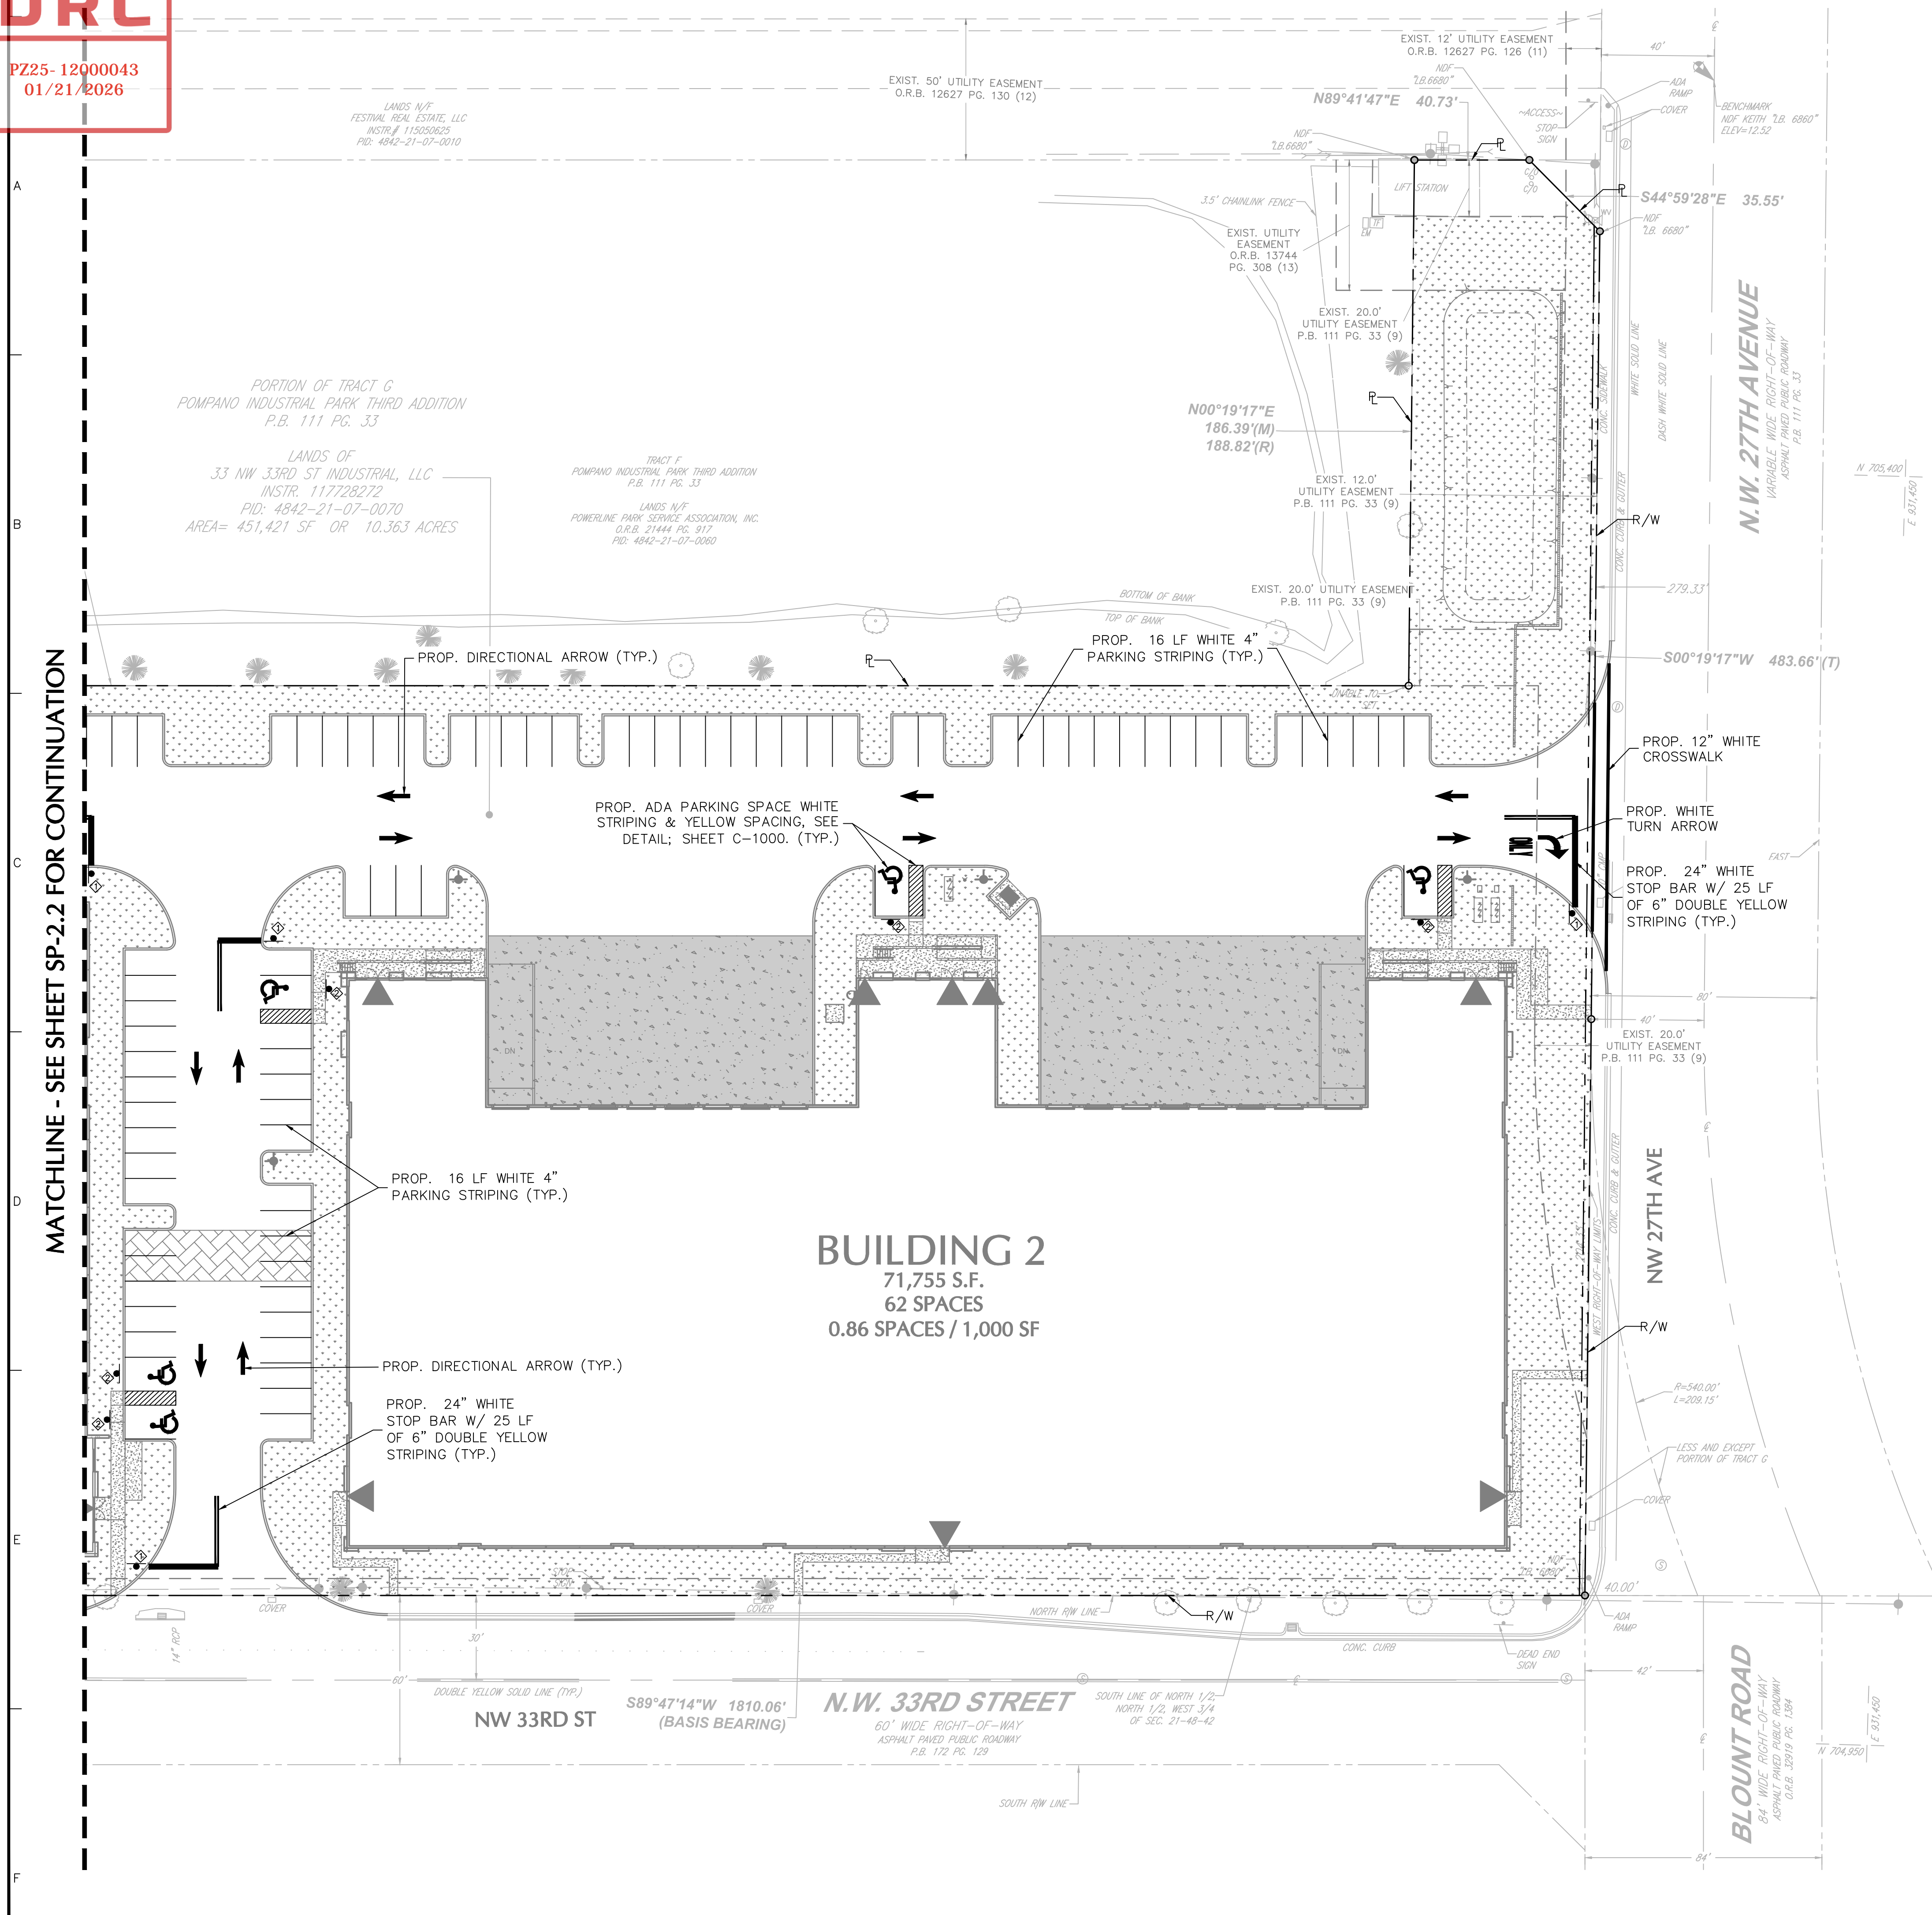

	This form has been digitally signed and sealed by Michael Carr, P.E., the client adjacent to the seal.
	Printed Copies of this document are not considered signed and sealed and the signature must be verified on any electronic copies.
SIGNATURE: <u>MICHAEL CARR</u> PROFESSIONAL ENGINEER FL Lic. No. 72424	DATE SIGNED: _____

LANGAN

Langan Engineering and
Environmental Services, LLC.
110 East Broward Boulevard, Suite 1500
Fort Lauderdale, FL 33301
T: 954.320.2100 F: 954.320.2101 www.langan.com
FBPE REGISTRY No. 6601/LB8172/LB8198

Project

FESTIVAL SOUTH

NW 33RD ST
POMPANO BEACH

BROWARD COUNTY

FLORIDA

Drawing Title

**PARTIAL
STRIPING AND
SIGNAGE PLAN**

Project No.	Drawing No.
330134202	
Date	
DECEMBER 2025	
Drawn By	SP-2.3
DMP	
Checked By	
CL	

Date	Description	No
Revisions		