
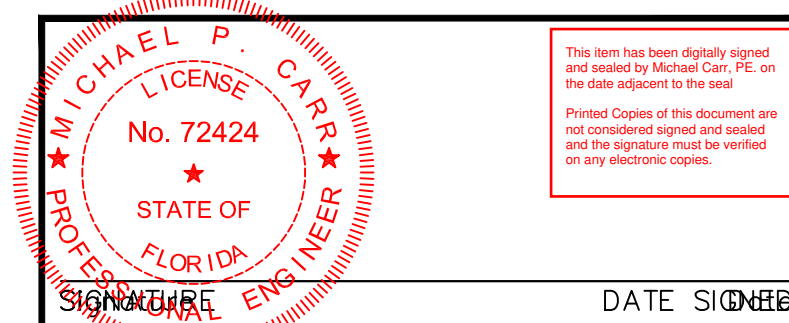


DRC

PZ25- 12000043  
01/21/2026

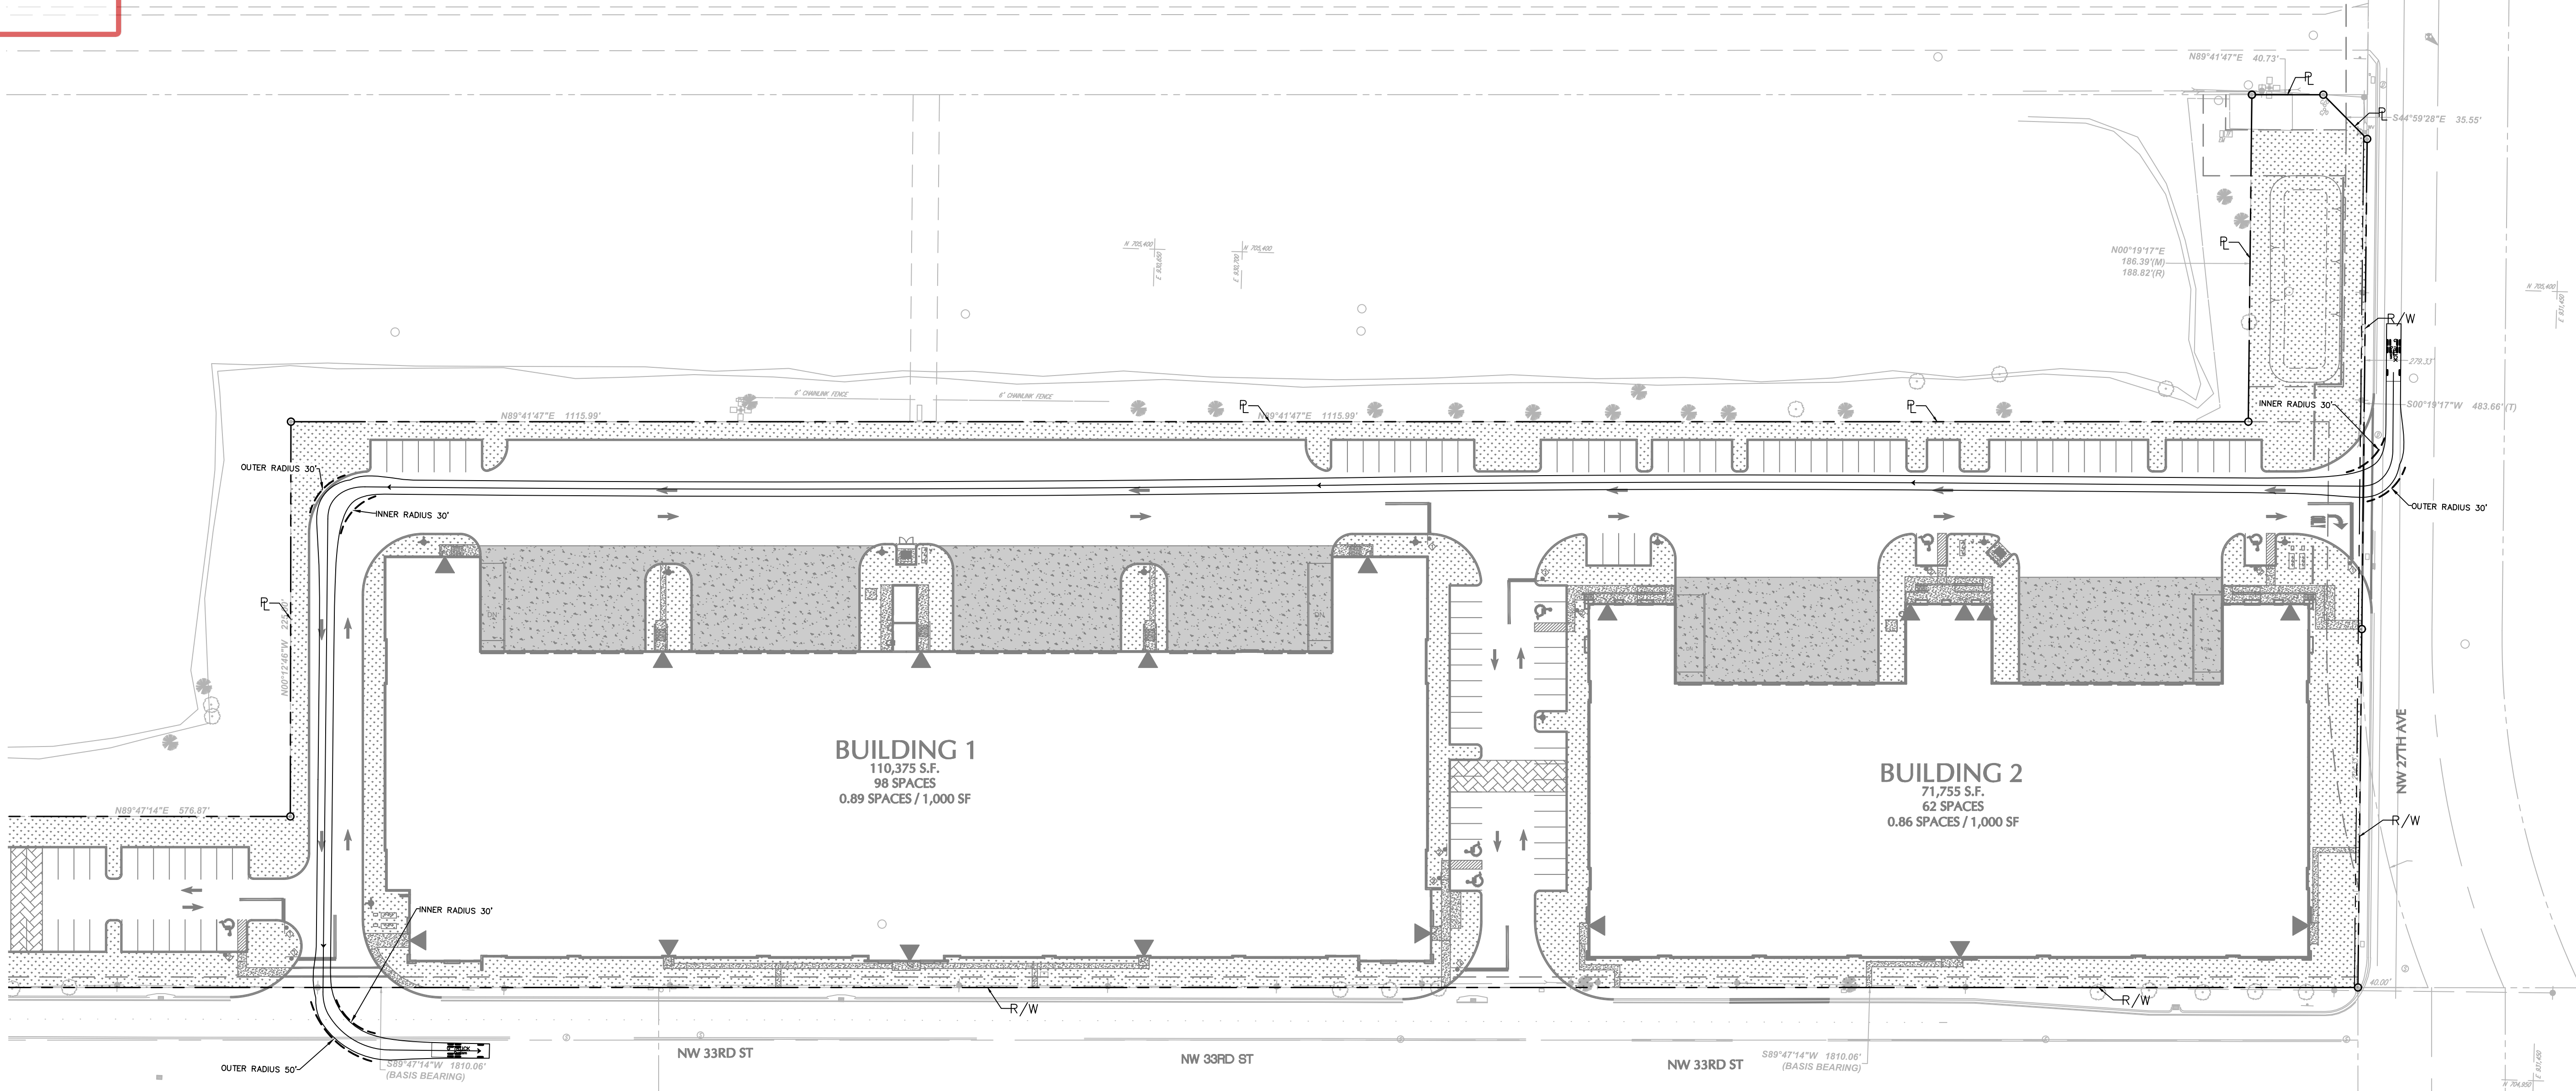

SIGNATURE: MICHAEL CARR DATE SIGNED: 12/12/2025  
PROFESSIONAL ENGINEER FL Lic. No. 72424

**LANGAN**  
Langan Engineering and  
Environmental Services, LLC.  
110 East Broward Boulevard, Suite 1500  
Fort Lauderdale, FL 33301  
T: 954.320.2100 F: 954.320.2101 www.langan.com  
FBPE REGISTRY NO. 65011.B817ZLB198

Project  
**FESTIVAL SOUTH**  
NW 33RD ST  
POMPAN0 BEACH  
BROWARD COUNTY FLORIDA

Drawing Title  
**GARBAGE TRUCK  
CIRCULATION  
PLAN**

Project No. <b>330134202</b>	Drawing No. <b>SP-6.0</b>
Date <b>DECEMBER 2025</b>	
Drawn By <b>DMP</b>	
Checked By <b>CL</b>	

Date	Description	No.
Revisions		