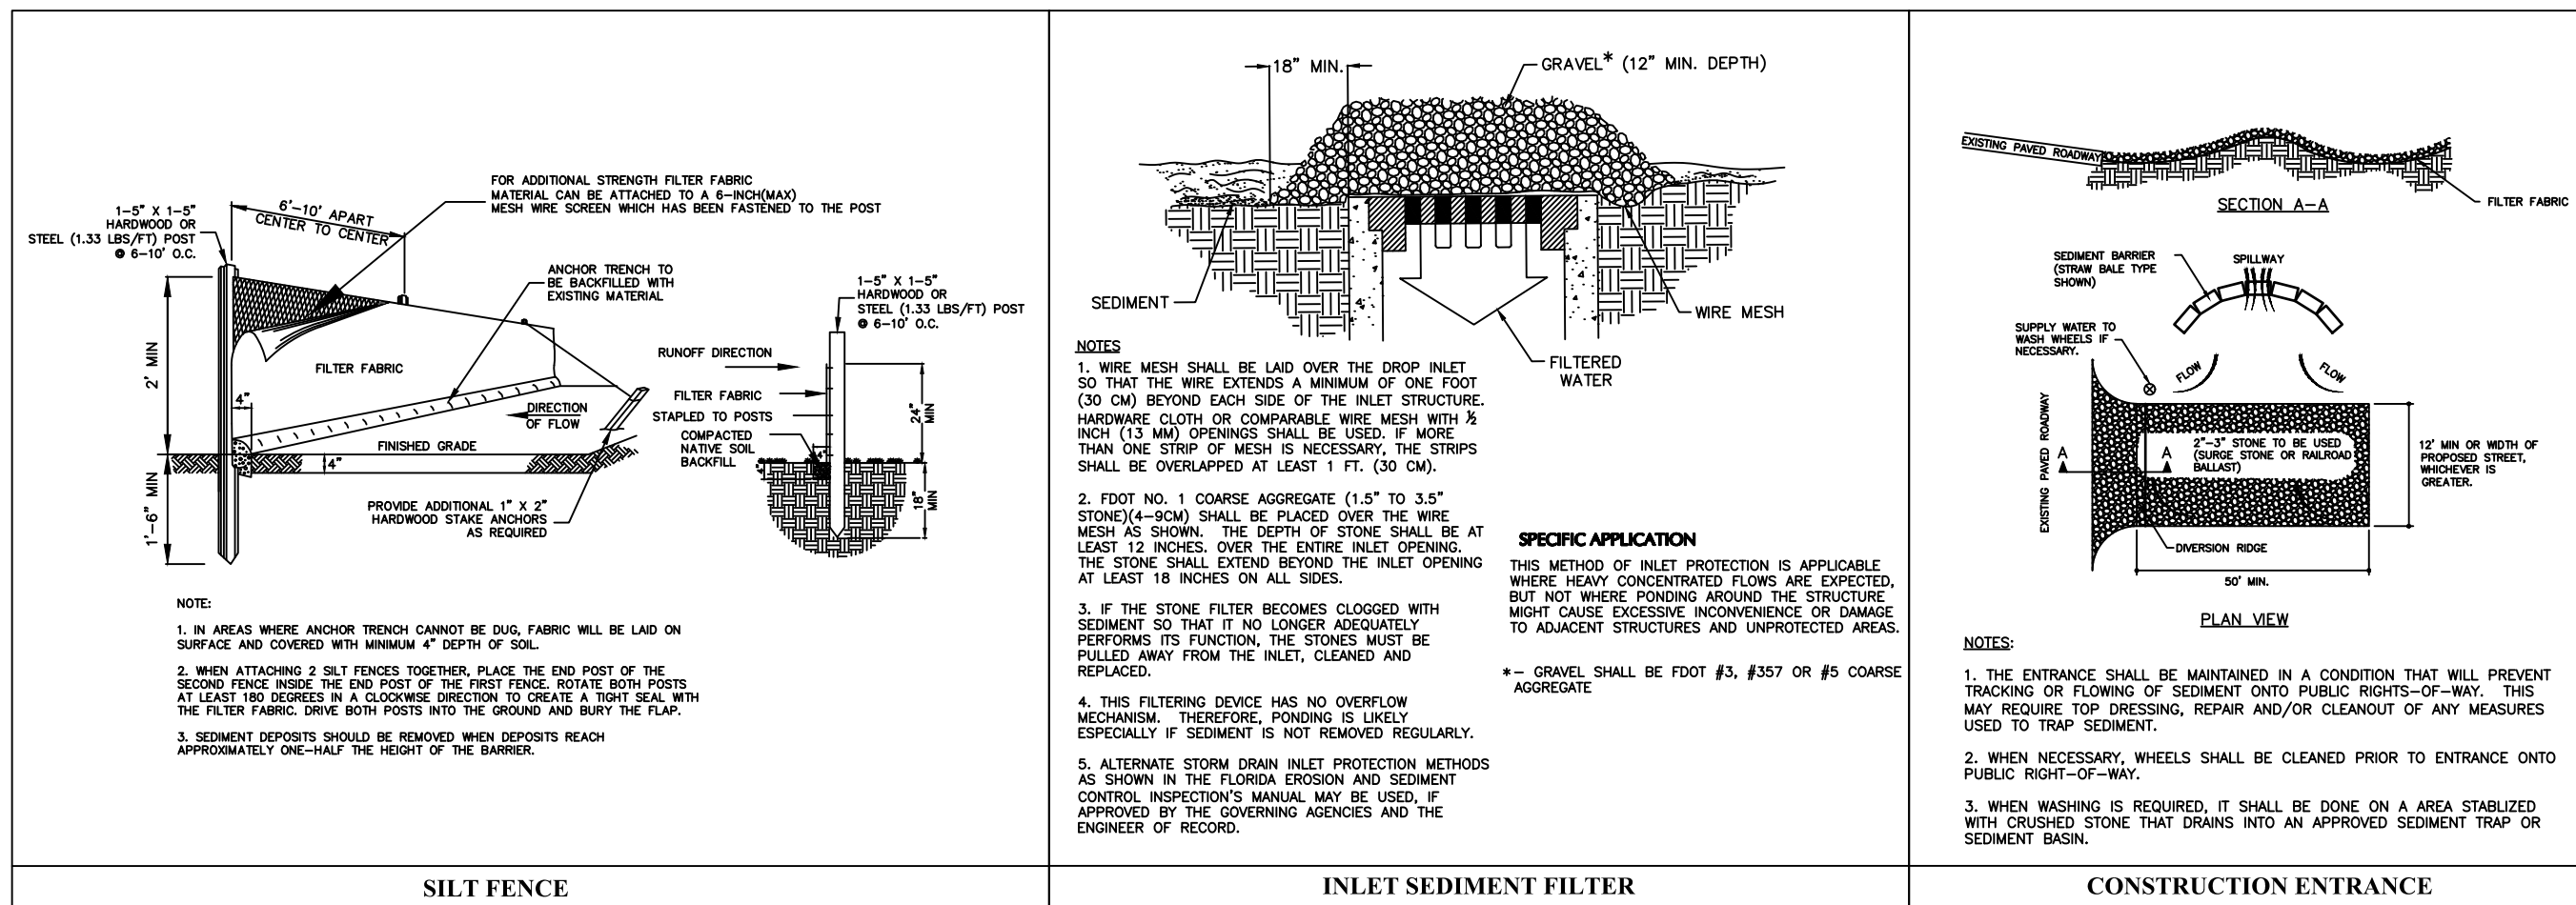
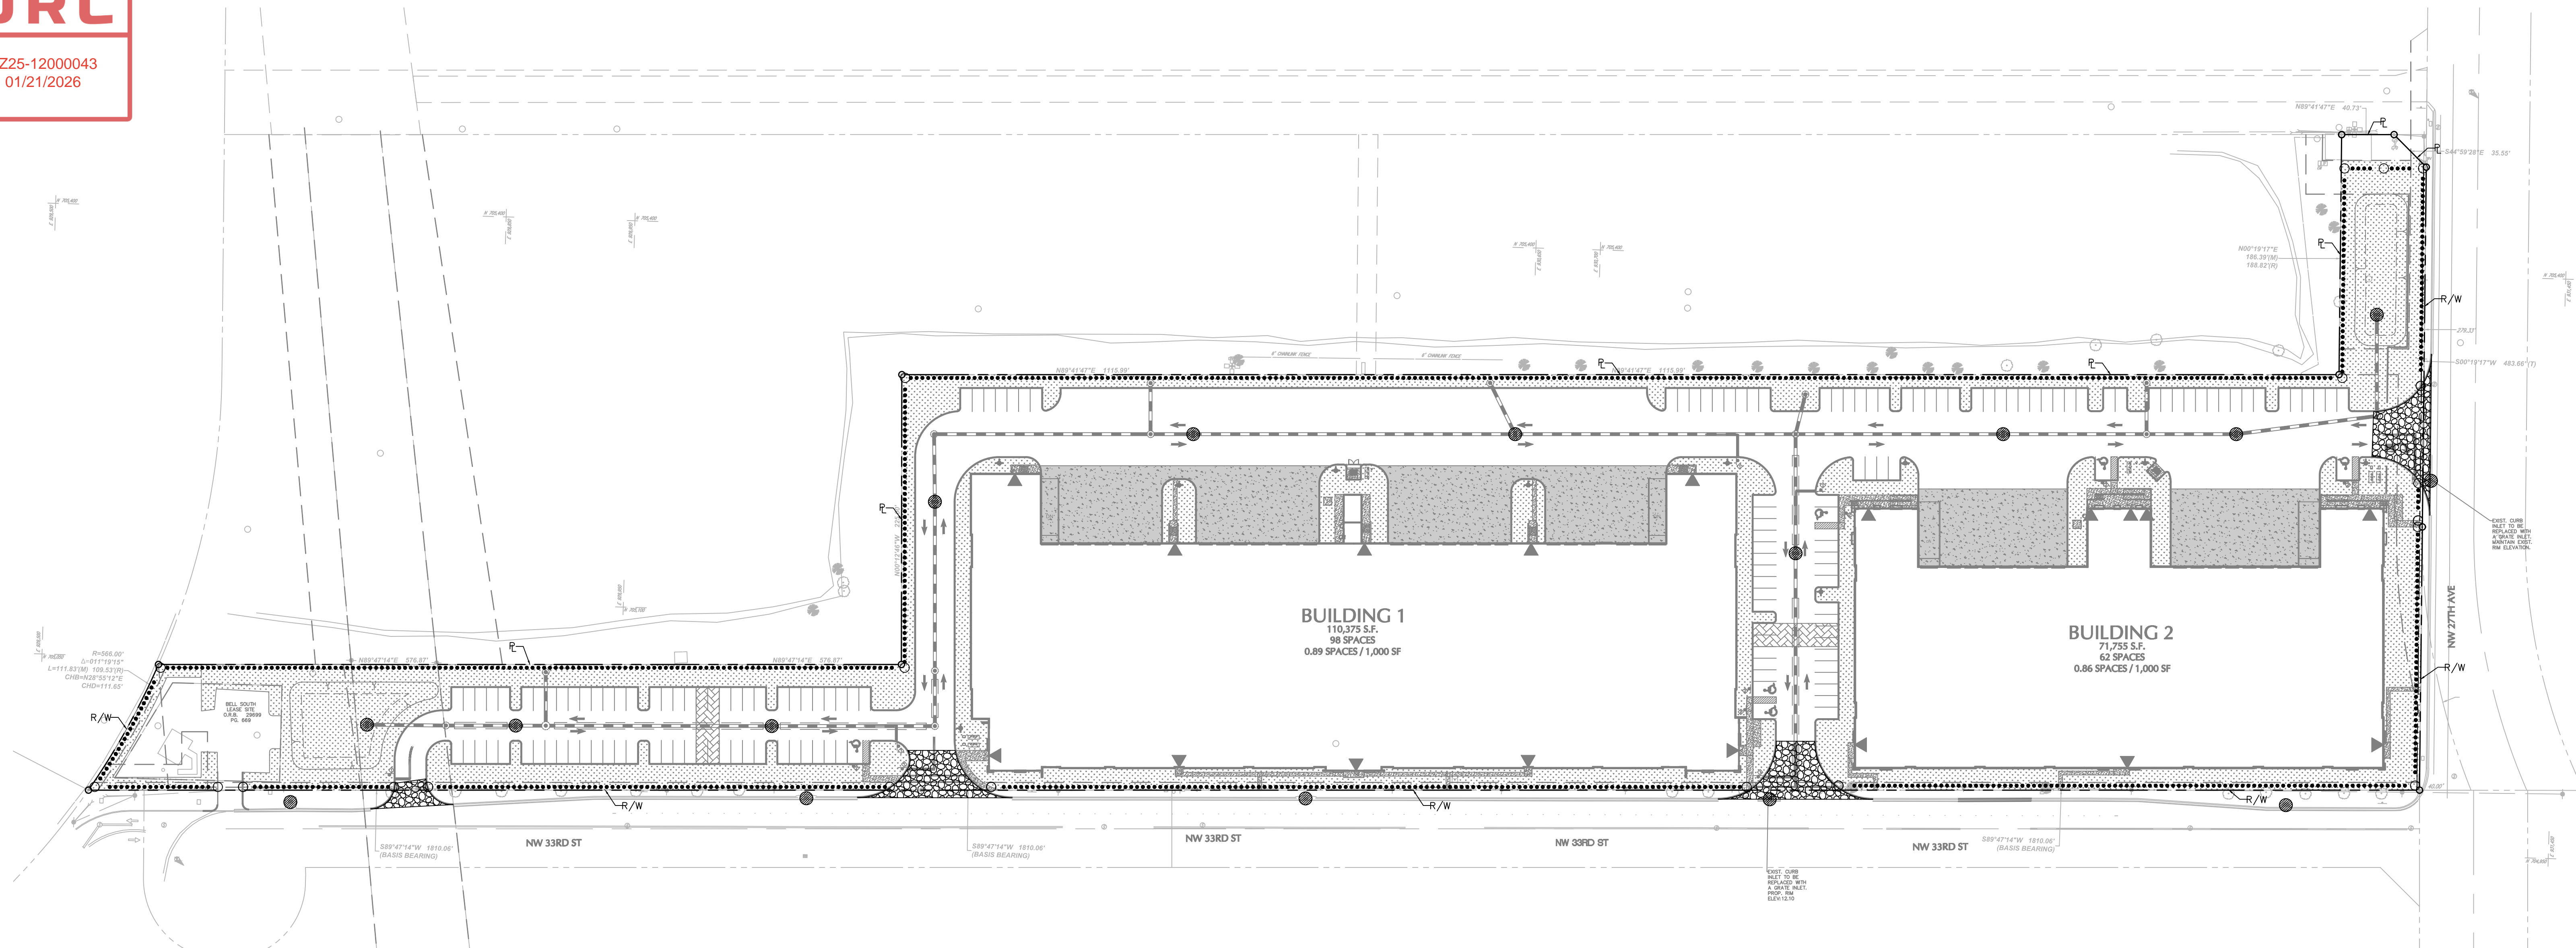


DRC

PZ25-12000043  
01/21/2026

THIS SEAL HAS BEEN DIGITALLY SIGNED AND SIGNED BY MICHAEL CARR, P.E. ON THE DATE ADJACENT TO THE SEAL

Printed Copies of this document are not considered original and sealed and the signature must be verified on any electronic copies.

**SIGNATURE** MICHAEL CARR  
PROFESSIONAL ENGINEER FL Lic. No. 72424  
DATE SIGNED

**LANGAN**  
Langan Engineering and  
Environmental Services, LLC.

110 East Broward Boulevard, Suite 1500  
Fort Lauderdale, FL 33301

T: 954.320.2100 F: 954.320.2101 www.langan.com  
FBPE REGISTRY NO. 65011.B817ZLB8198

Project

**FESTIVAL SOUTH**

NW 33RD ST  
POMPAÑO BEACH

BROWARD COUNTY FLORIDA

Drawing Title

**SOIL EROSION &  
SEDIMENT  
CONTROL PLAN**

Project No.

330134202

Date

DECEMBER 2025

Drawn By

DMP

Checked By

CL

Drawing No.

**C-4.0**

Date	Description	No.
Revisions		