



DRC

PZ25- 12000043
01/21/2026


A
B
C
D
E
F

MATCHLINE - SEE SHEET SP-2.1 FOR CONTINUATION

MATCHLINE - SEE SHEET SP-2.3 FOR CONTINUATION

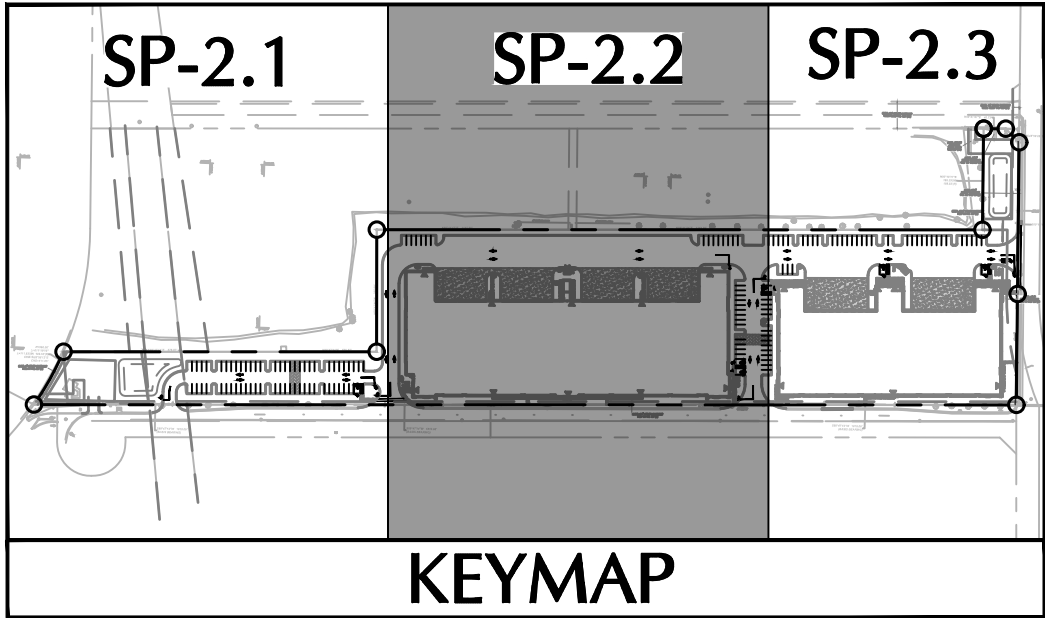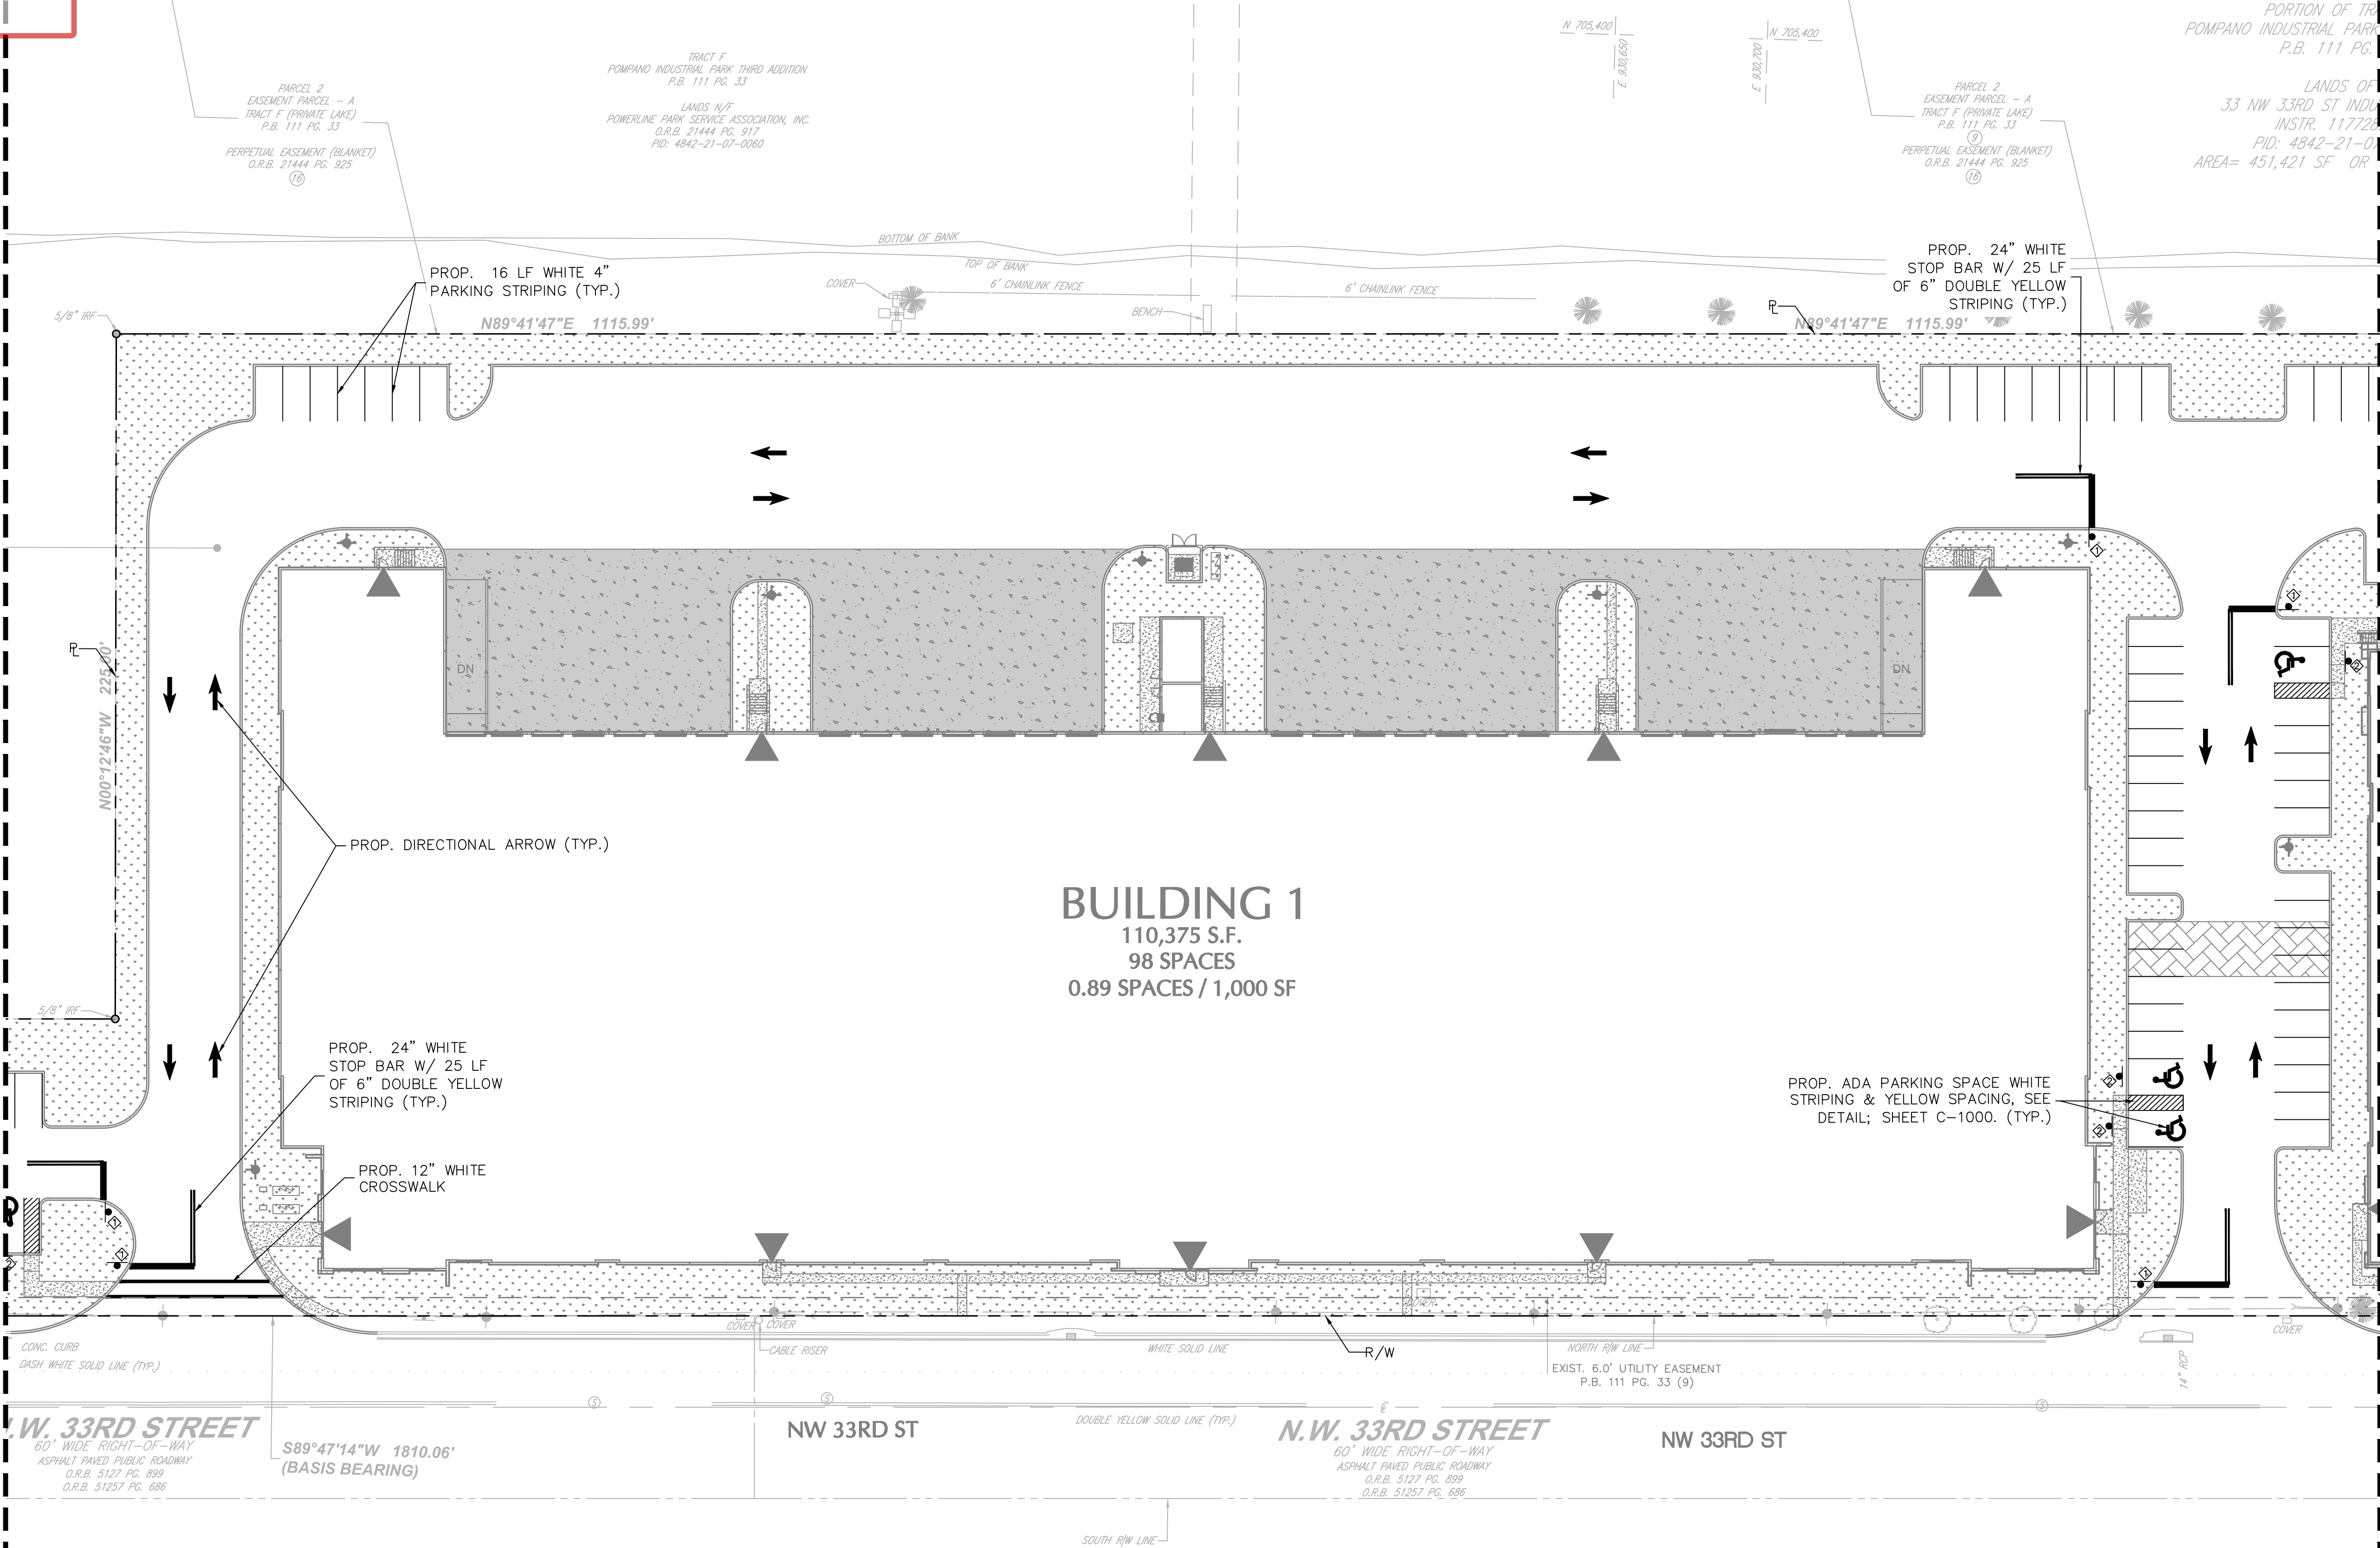

SIGN LEGEND	
	STOP SIGN (R1-1)
	HANDICAP PARKING SIGN (R7-8)
	RIGHT-TURN ONLY (R3-5R)
	YIELD TO PEDESTRIAN (R1-5B)

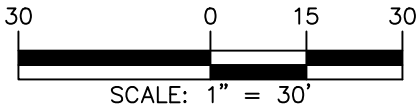

Professional Engineer Seal for Michael Carr, No. 72424, State of Florida.

SIGNATURE: MICHAEL CARR
DATE SIGNED: [Blank]

PROFESSIONAL ENGINEER FL Lic. No. 72424

LANGAN
Langan Engineering and Environmental Services, LLC.
110 East Broward Boulevard, Suite 1500
Fort Lauderdale, FL 33301
T: 954.320.2100 F: 954.320.2101 www.langan.com
FBPE REGISTRY NO. 65011LB817ZLB8198

Project: FESTIVAL SOUTH
NW 33RD ST
POMPANO BEACH
BROWARD COUNTY FLORIDA
Drawing Title: PARTIAL STRIPING AND SIGNAGE PLAN

Project No. 330134202	Drawing No. SP-2.2
Date DECEMBER 2025	
Drawn By DMP	
Checked By CL	

Date	Description	No.
Revisions		