


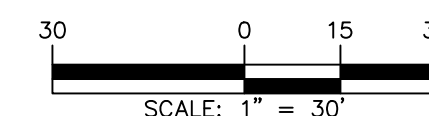


SIGN LEGEND

- | | |
|---|------------------------------|
|  | STOP SIGN (R1-1) |
|  | HANDICAP PARKING SIGN (R7-8) |
|  | RIGHT-TURN ONLY (R3-5R) |
|  | YIELD TO PEDESTRIAN (R1-5B) |


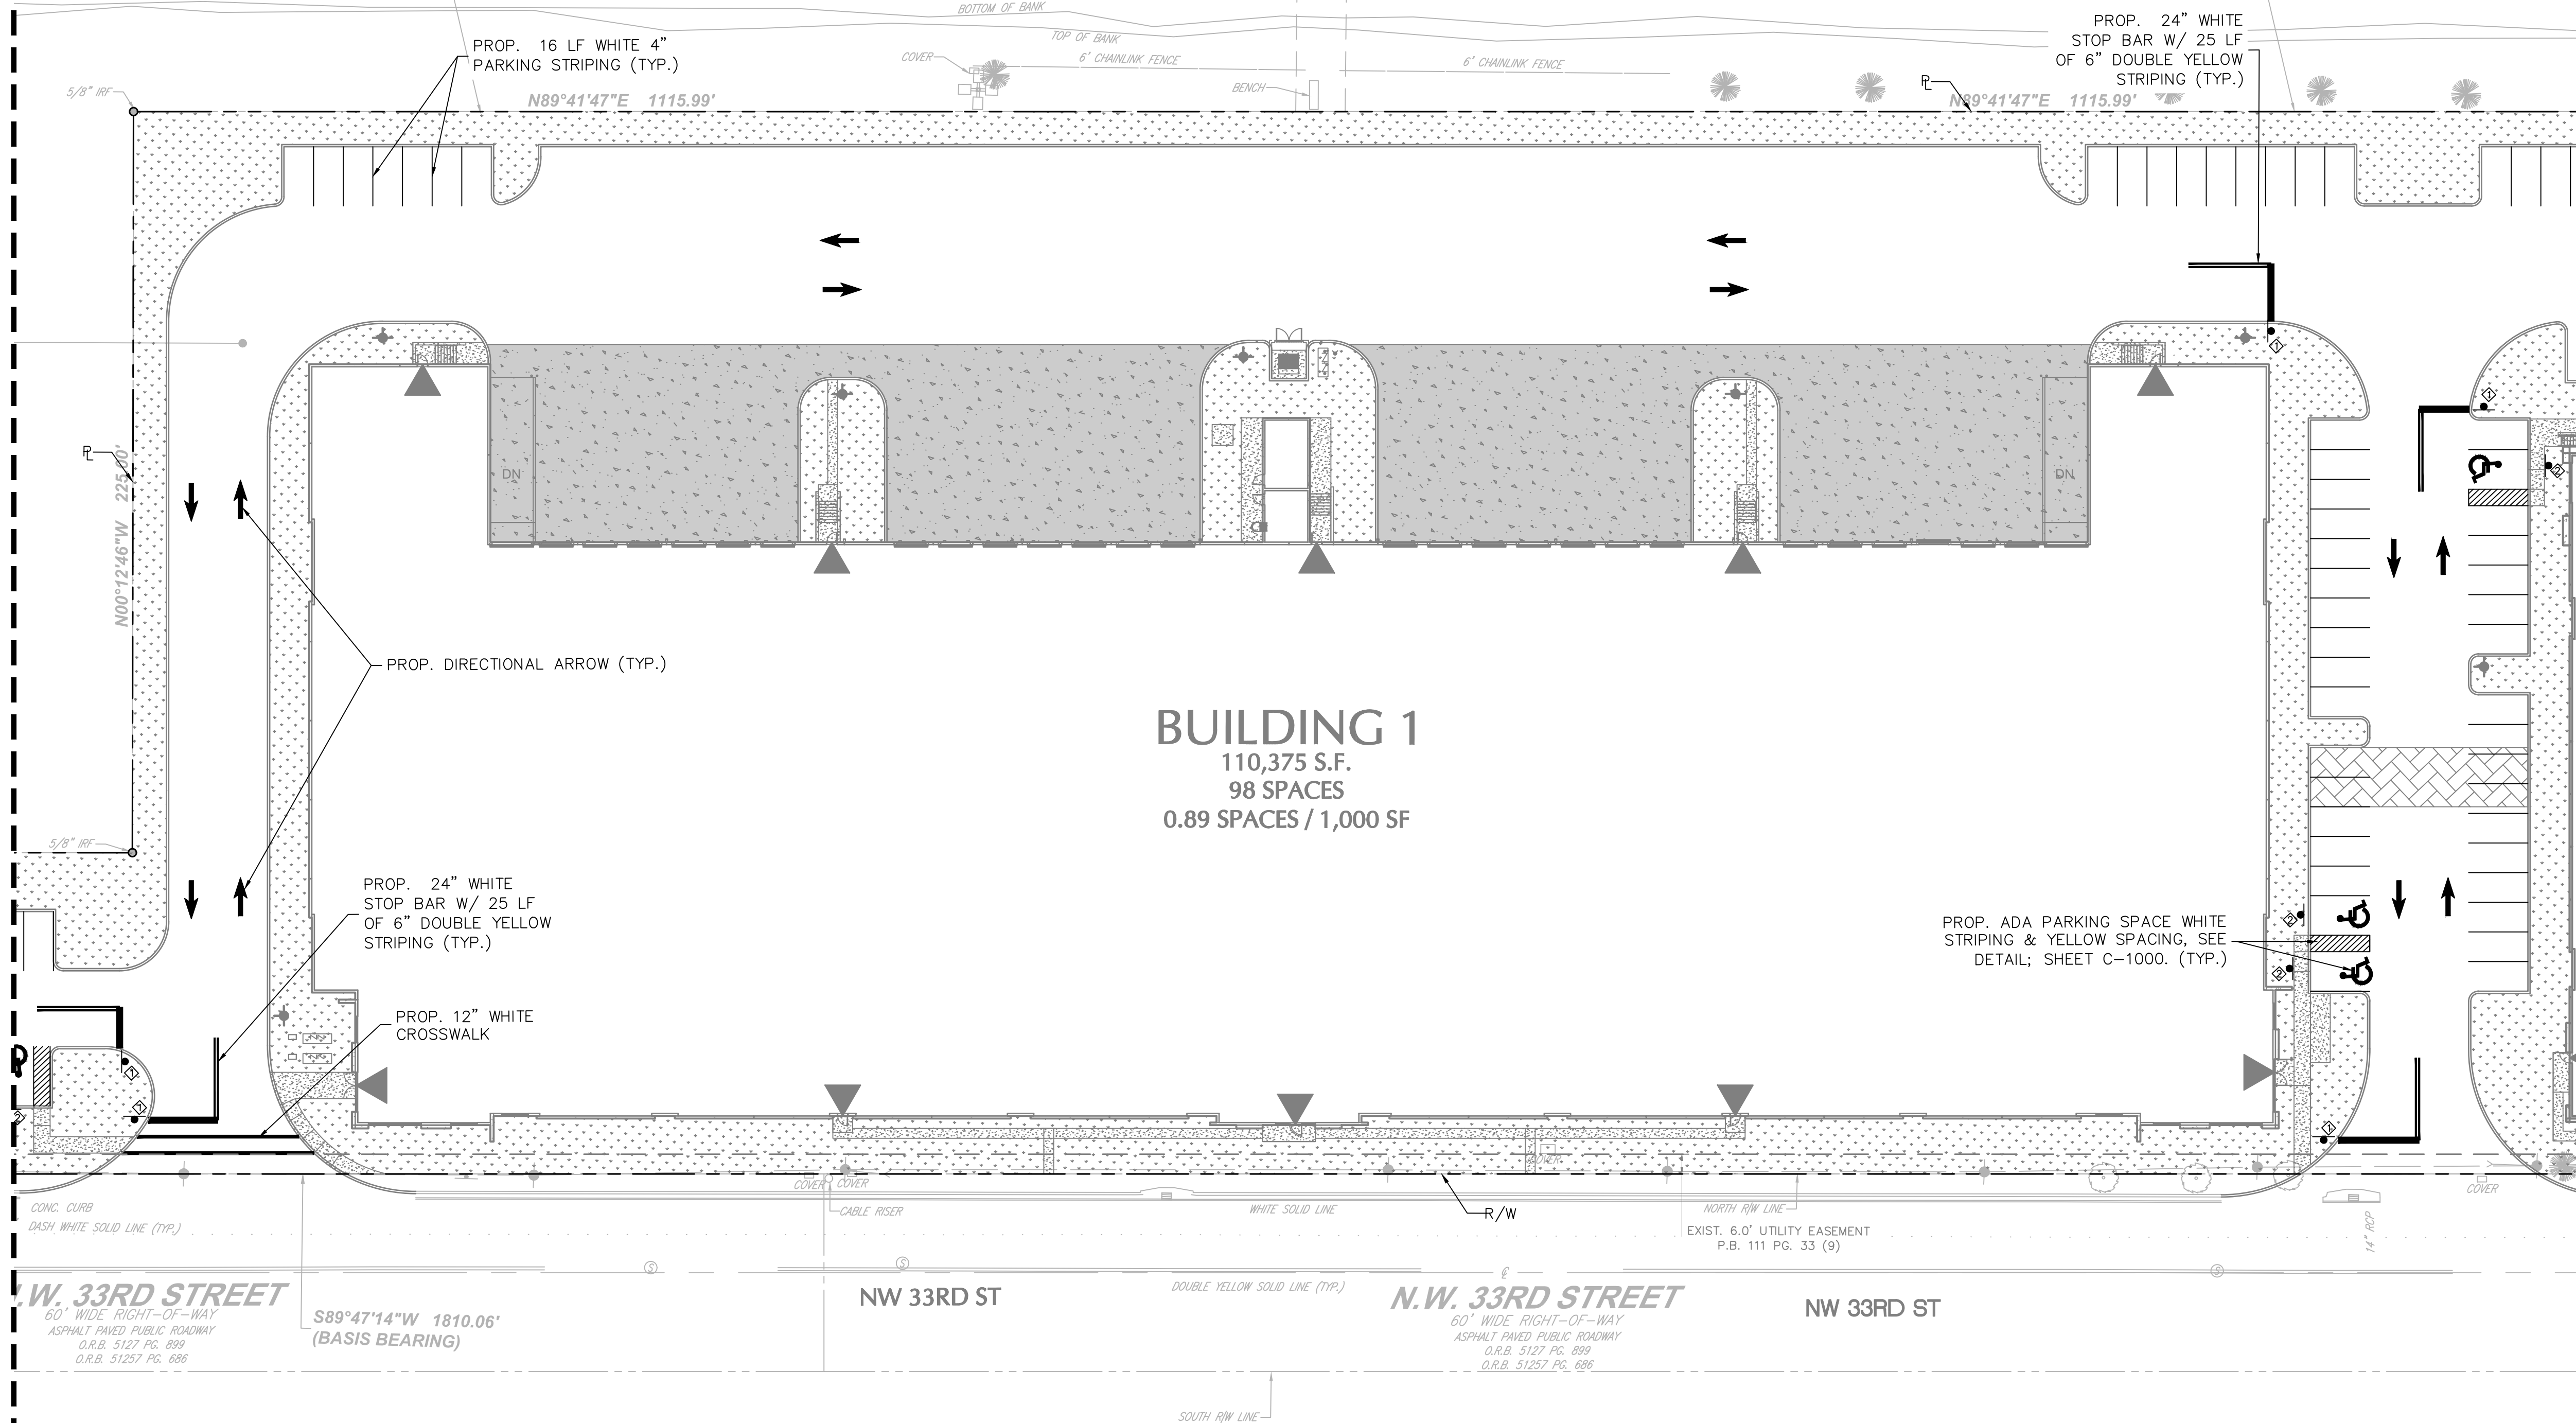


MATCHLINE - SEE SHEET SP-2.1 FOR CONTINUATION

=====

MATCHLINE - SEE SHEET SP-2.3 FOR CONTINUATION

=====



This item has been digitally signed and sealed by Michael Carr, P.E. The date adjacent to the seal.

Printed Copies of this document are not considered signed and sealed and the signature must be verified on any electronic copies.

SIGNATURE _____ DATE _____

MICHAEL CARR
PROFESSIONAL ENGINEER FL Lic. No. 72424

LANGAN

110 East Broward Boulevard, Suite 1500
Fort Lauderdale, FL 33301

T: 954.320.2100 F: 954.320.2101 www.langan.com
FBPE REGISTRY NO. 6601/LB8172/LB8198

Project

FESTIVAL SOUTH

NW 33RD ST

BROWARD COUNTY FLORIDA

Drawing Title

PARTIAL STRIPING AND SIGNAGE PLAN

Project No.

330134202


DECEMBER 2025

Drawn By

DM

Checked By

CL

Drawing No.

SP-2.2

Date	Description	No
Revisions		