
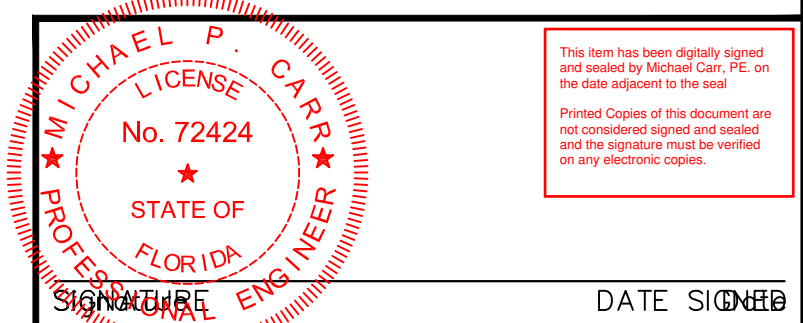
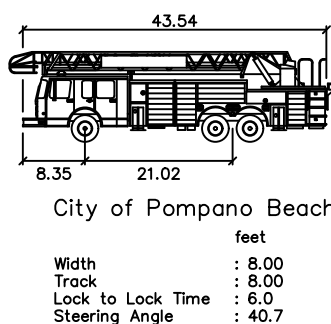
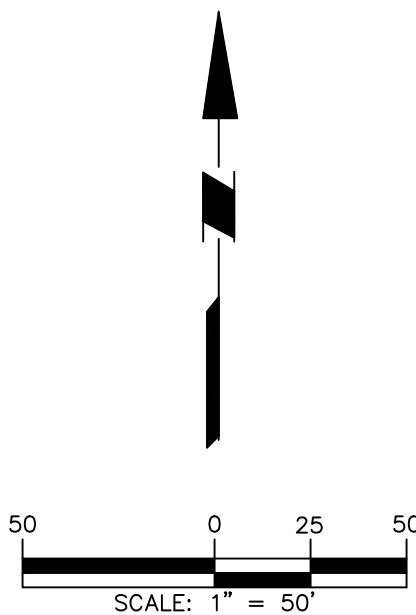


DRC

PZ25- 12000043
01/21/2026

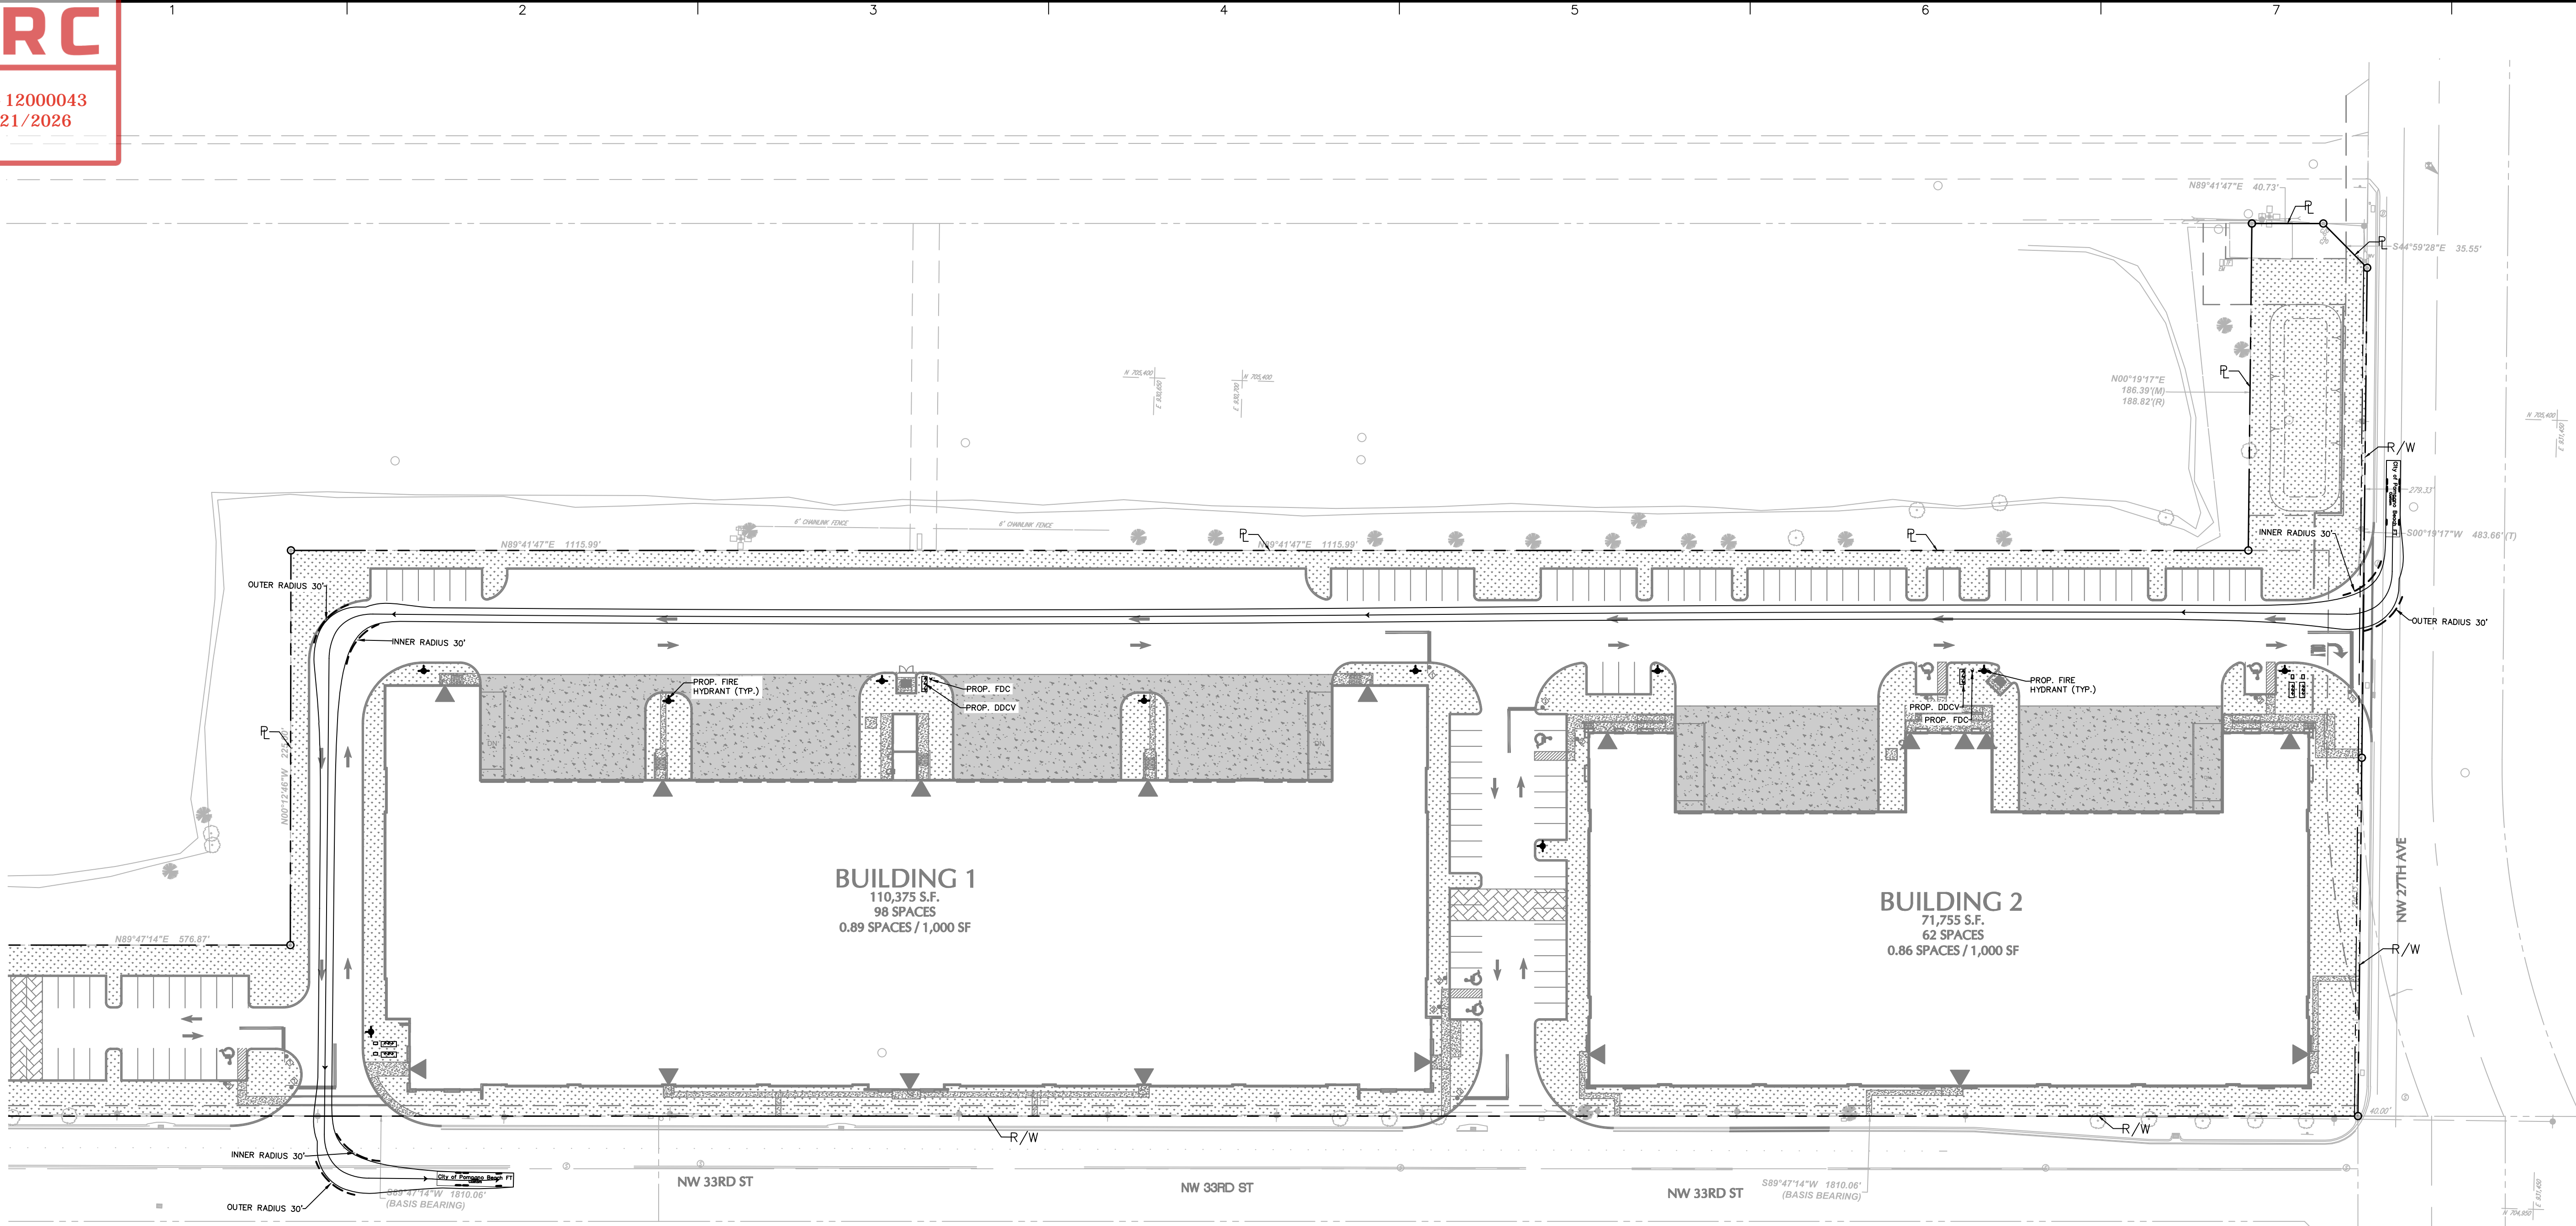

SIGNATURE MICHAEL CARR DATE SIGNED
PROFESSIONAL ENGINEER FL Lic. No. 72424

LANGAN
Langan Engineering and
Environmental Services, LLC.

110 East Broward Boulevard, Suite 1500
Fort Lauderdale, FL 33301

T: 954.320.2100 F: 954.320.2101 www.langan.com
FBPE REGISTRY NO. 65011.B8172L.B8198

Project

FESTIVAL SOUTH

NW 33RD ST
POMPANO BEACH

BROWARD COUNTY FLORIDA

Drawing Title

**FIRE TRUCK
CIRCULATION
PLAN**

Project No.

330134202

Date

DECEMBER 2025

Drawn By

DMP

Checked By

CL

Drawing No.

SP-4.0

Date	Description	No.
Revisions		